
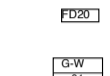



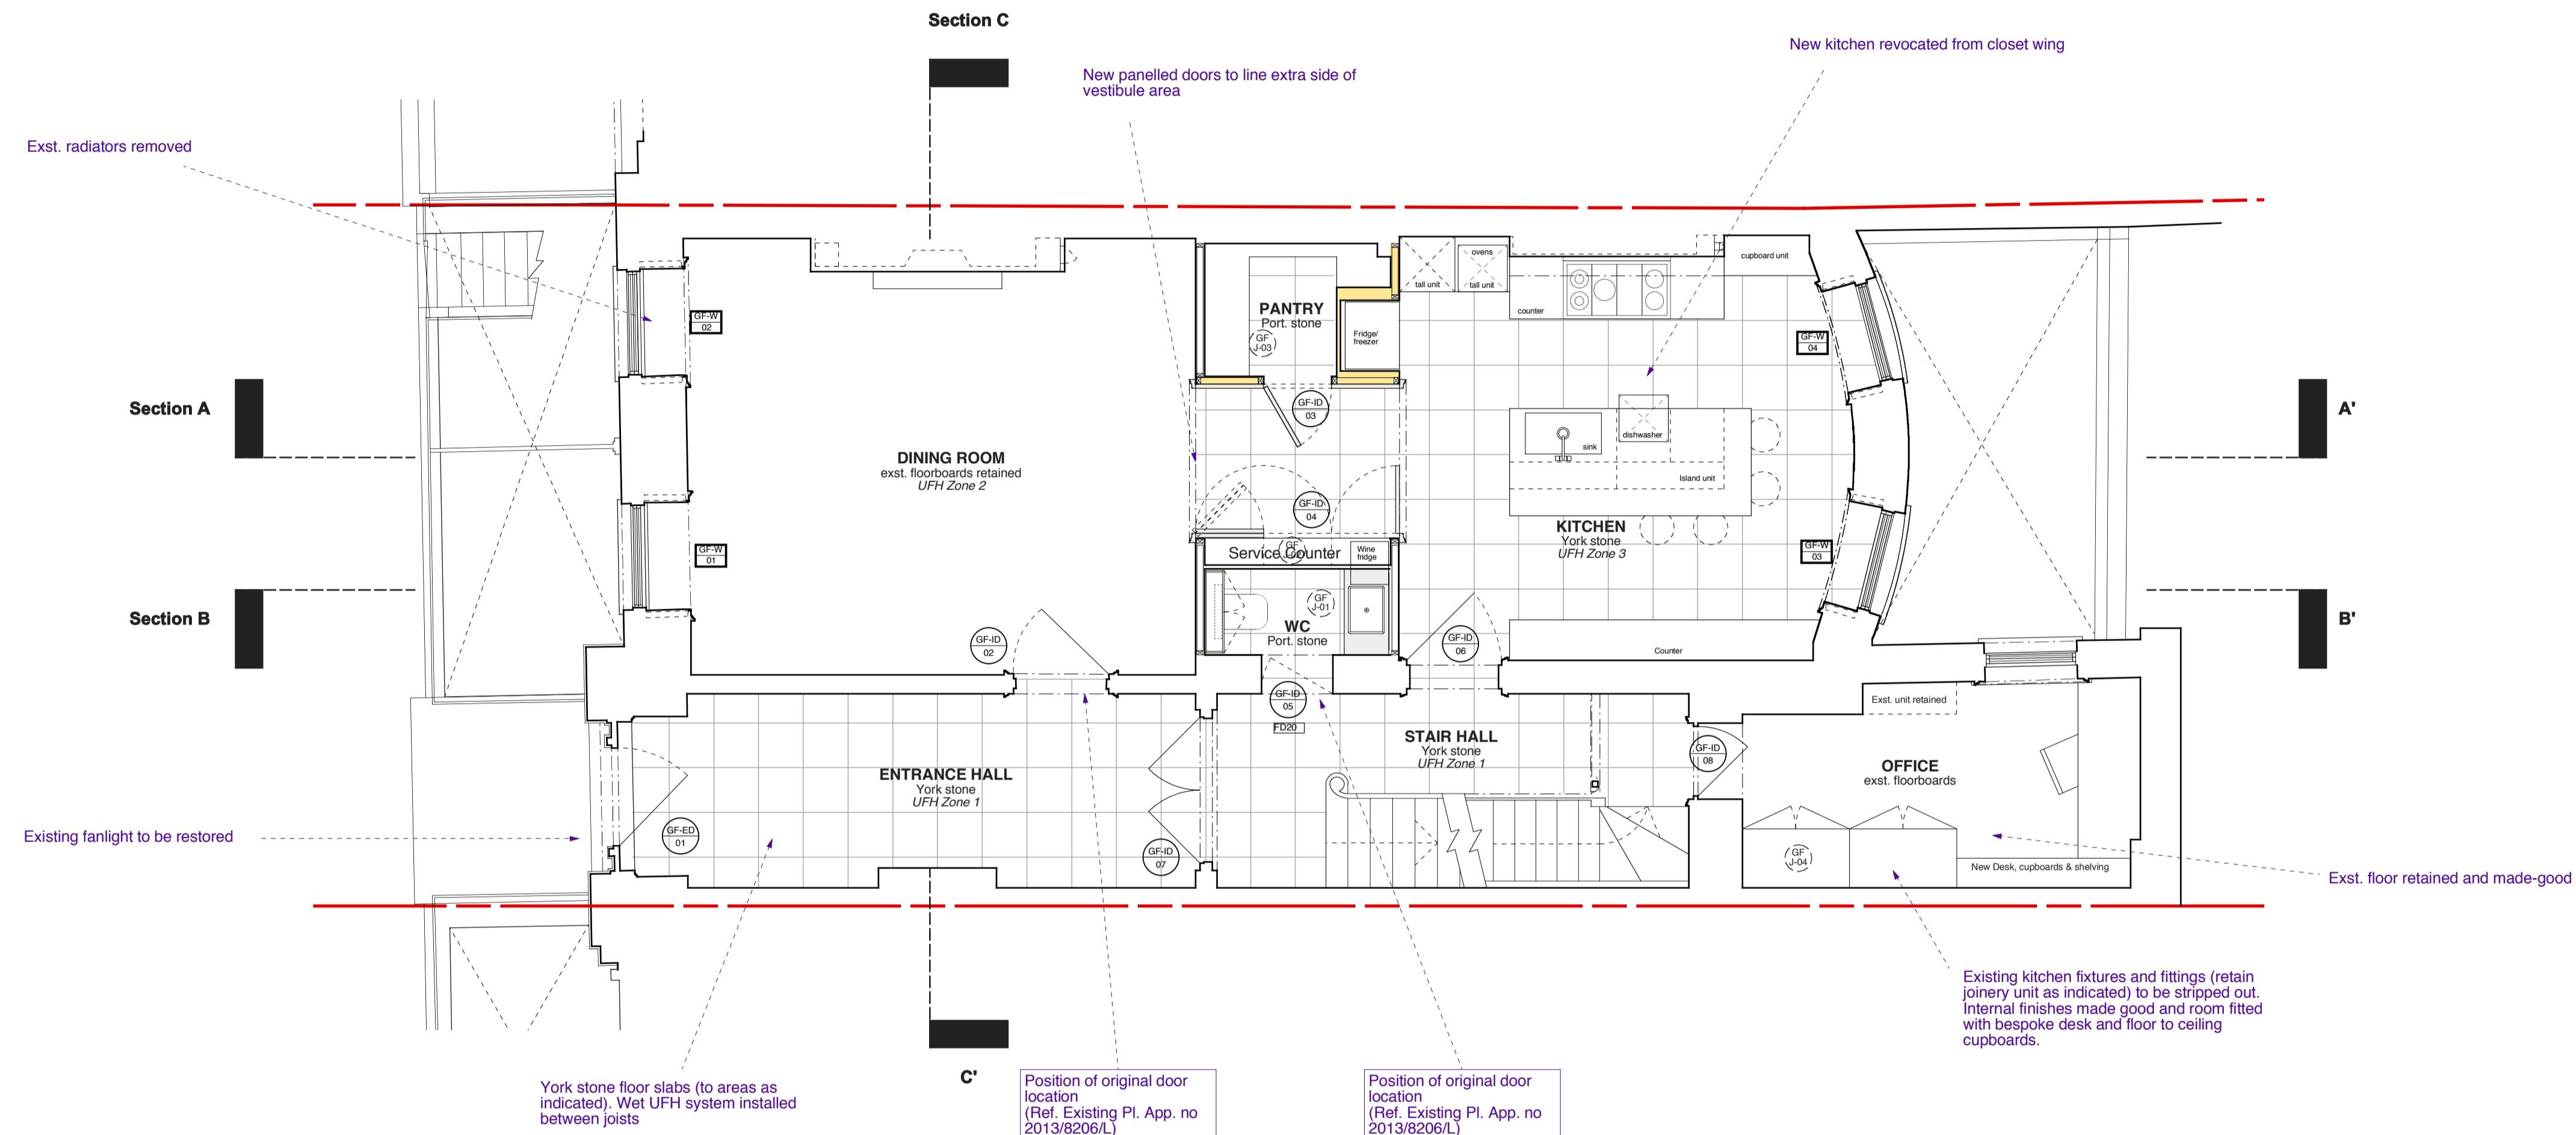


General Notes
 Do not scale from this drawing
 All dimensions to be verified on site
 To be read in conjunction with all relevant documents
 In the event of discrepancy notify the Architect immediately
 This document is copyright of Hugh Cullum Architects Ltd

Issue Status
 SK Information F Feasibility D Design
 P Permissions S Scheme T Tender
 C Construction E Existing Condition

DRAWING KEY

-  INTERNAL DOOR REFERENCE
 01 Ground Floor
 02 Internal Door
 01 reference number
-  20 MINUTES FIRE-RATED DOOR
-  WINDOW REFERENCE
-  Radiator and towel heater
 Radiator or bathroom dual fuel towel heater
-  Hatched area indicates new construction



(B) Revised for Planning Application, dining room door retained in original position (11.08.15/MS)

(A) Issued for Planning Application (09.06.15/GW)

GROUND FLOOR PLAN

HUGH CULLUM ARCHITECTS LTD
 Bloomsbury Design
 61b Judd Street
 London WC1H 9QT
 t 020 7383 7647
 f 020 7387 7645
 mail@hughcullum.com

8 Fitzroy Square
 General Arrangement
 Ground Floor Plan
 1:50@A1 June 2015
 FSQ08-P004(B)