

BASEMENT
SCALE 1:100
SSL -33.190
FEL -33.190
250 RC SLAB


GROUND FLOOR
SCALE 1:100
SSL -36.640
FEL -36.640
250 RC SLAB

FIRST FLOOR
SCALE 1:100
SSL -39.545
FEL -39.545
225 RC SLAB

SECOND FLOOR
SCALE 1:100
SSL -42.545
FEL -42.545
225 RC SLAB

THIRD FLOOR
SCALE 1:100
SSL -45.545
FEL -45.545
225 RC SLAB

FOURTH FLOOR
SCALE 1:100
SSL -48.545
FEL -48.545
225 RC SLAB

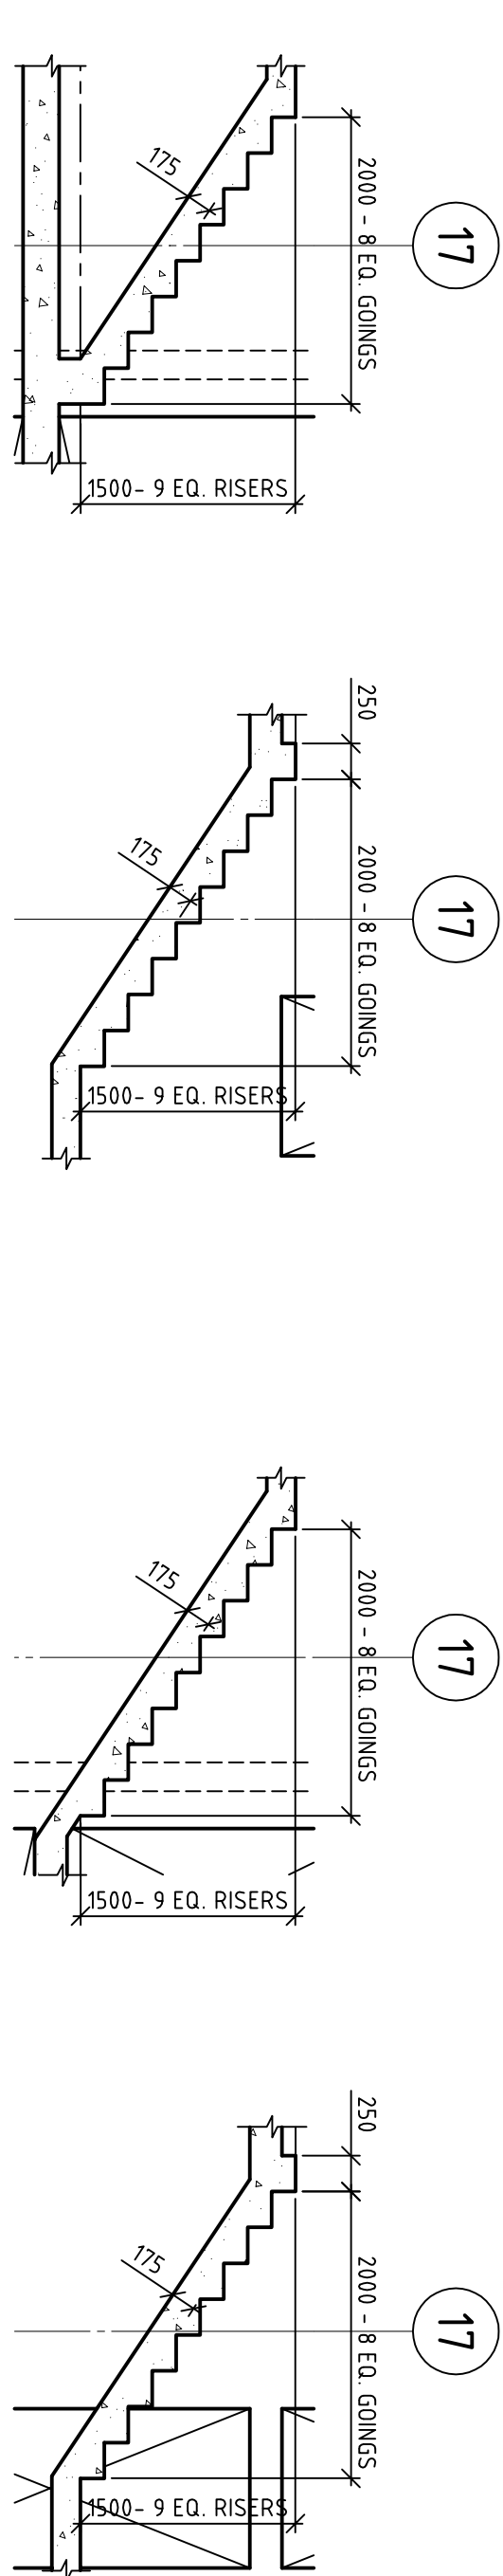


DETAIL A
SCALE 1:50

DETAIL B
SCALE 1:50

DETAIL C
SCALE 1:50

DETAIL D
SCALE 1:50

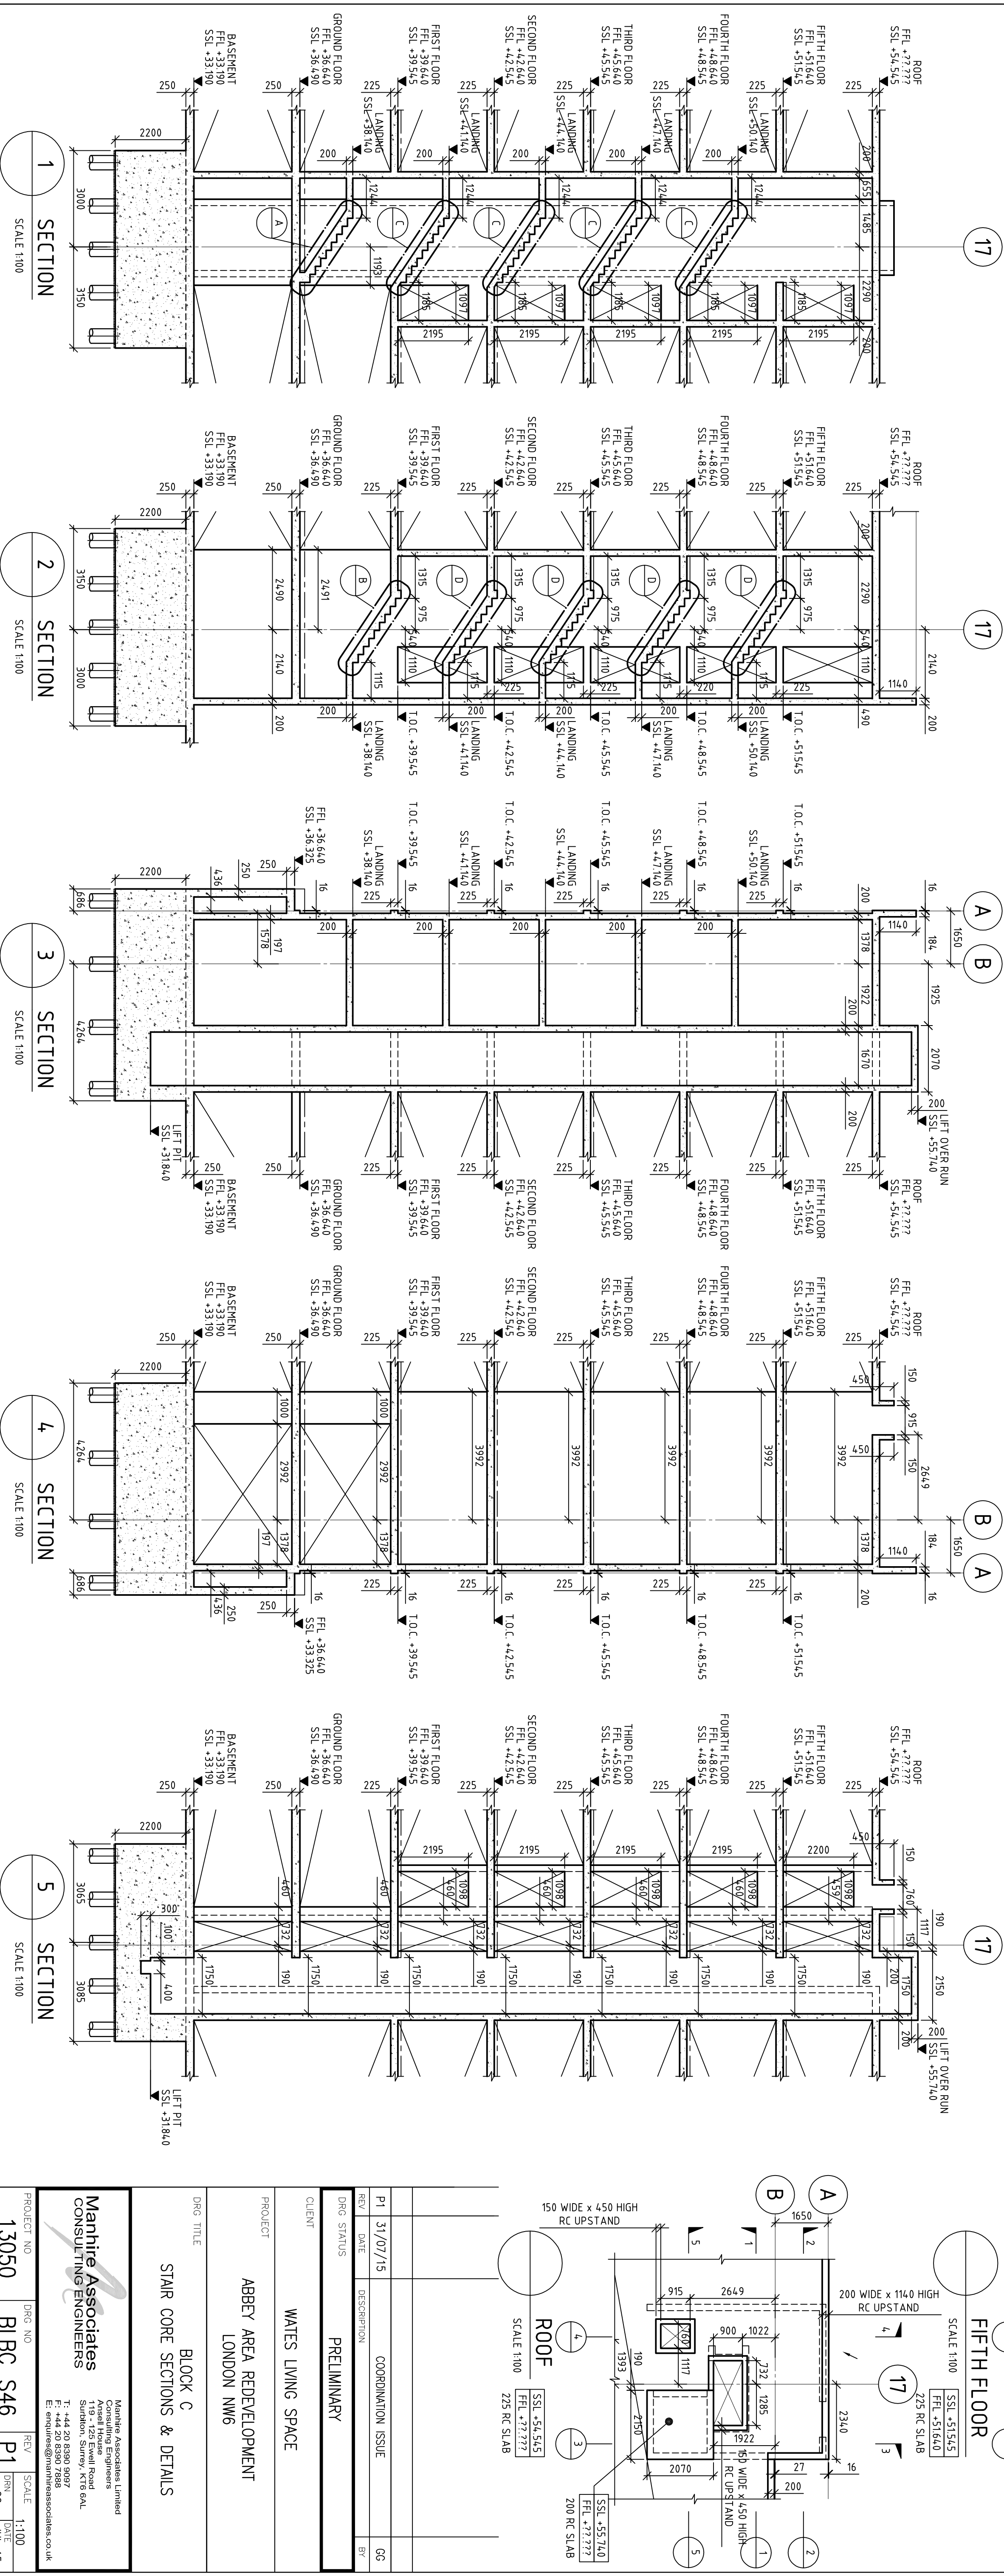

REV	DATE	DESCRIPTION	COORDINATION	ISSUE	BY
P1	31/07/15	PRELIMINARY			CG
CLIENT					
WATTS LIVING SPACE					
PROJECT					
ABBAY AREA REDEVELOPMENT					
LONDON NW6					
DRG TITLE					
BLOCK C					
STAR CORE SECTIONS & DETAILS					
PROJECT NO					
13050					
DRG NO					
BLBC_S46					
REV					
P1					
SCALE					
1:100					
DATE					
JUL 15					

Manhire Associates Limited
Architects
Arnell House
100, The Quadrant
Sutton, Surrey, KT8 9AL
T: +44 20 8380 9097
E: enquiries@manhireassociates.co.uk