



No implied license exists. This drawing should not be used to calculate areas for the purposes of valuation. Do not scale this drawing. All dimensions to be checked on site by the contractor and such dimensions to be their responsibility. All work must comply with relevant British Standards and Building Regulations requirements. Drawing errors and omissions to be reported to the architect.

Revisions		
Date	Rev	Purpose
31.07.15	A	Issued for planning

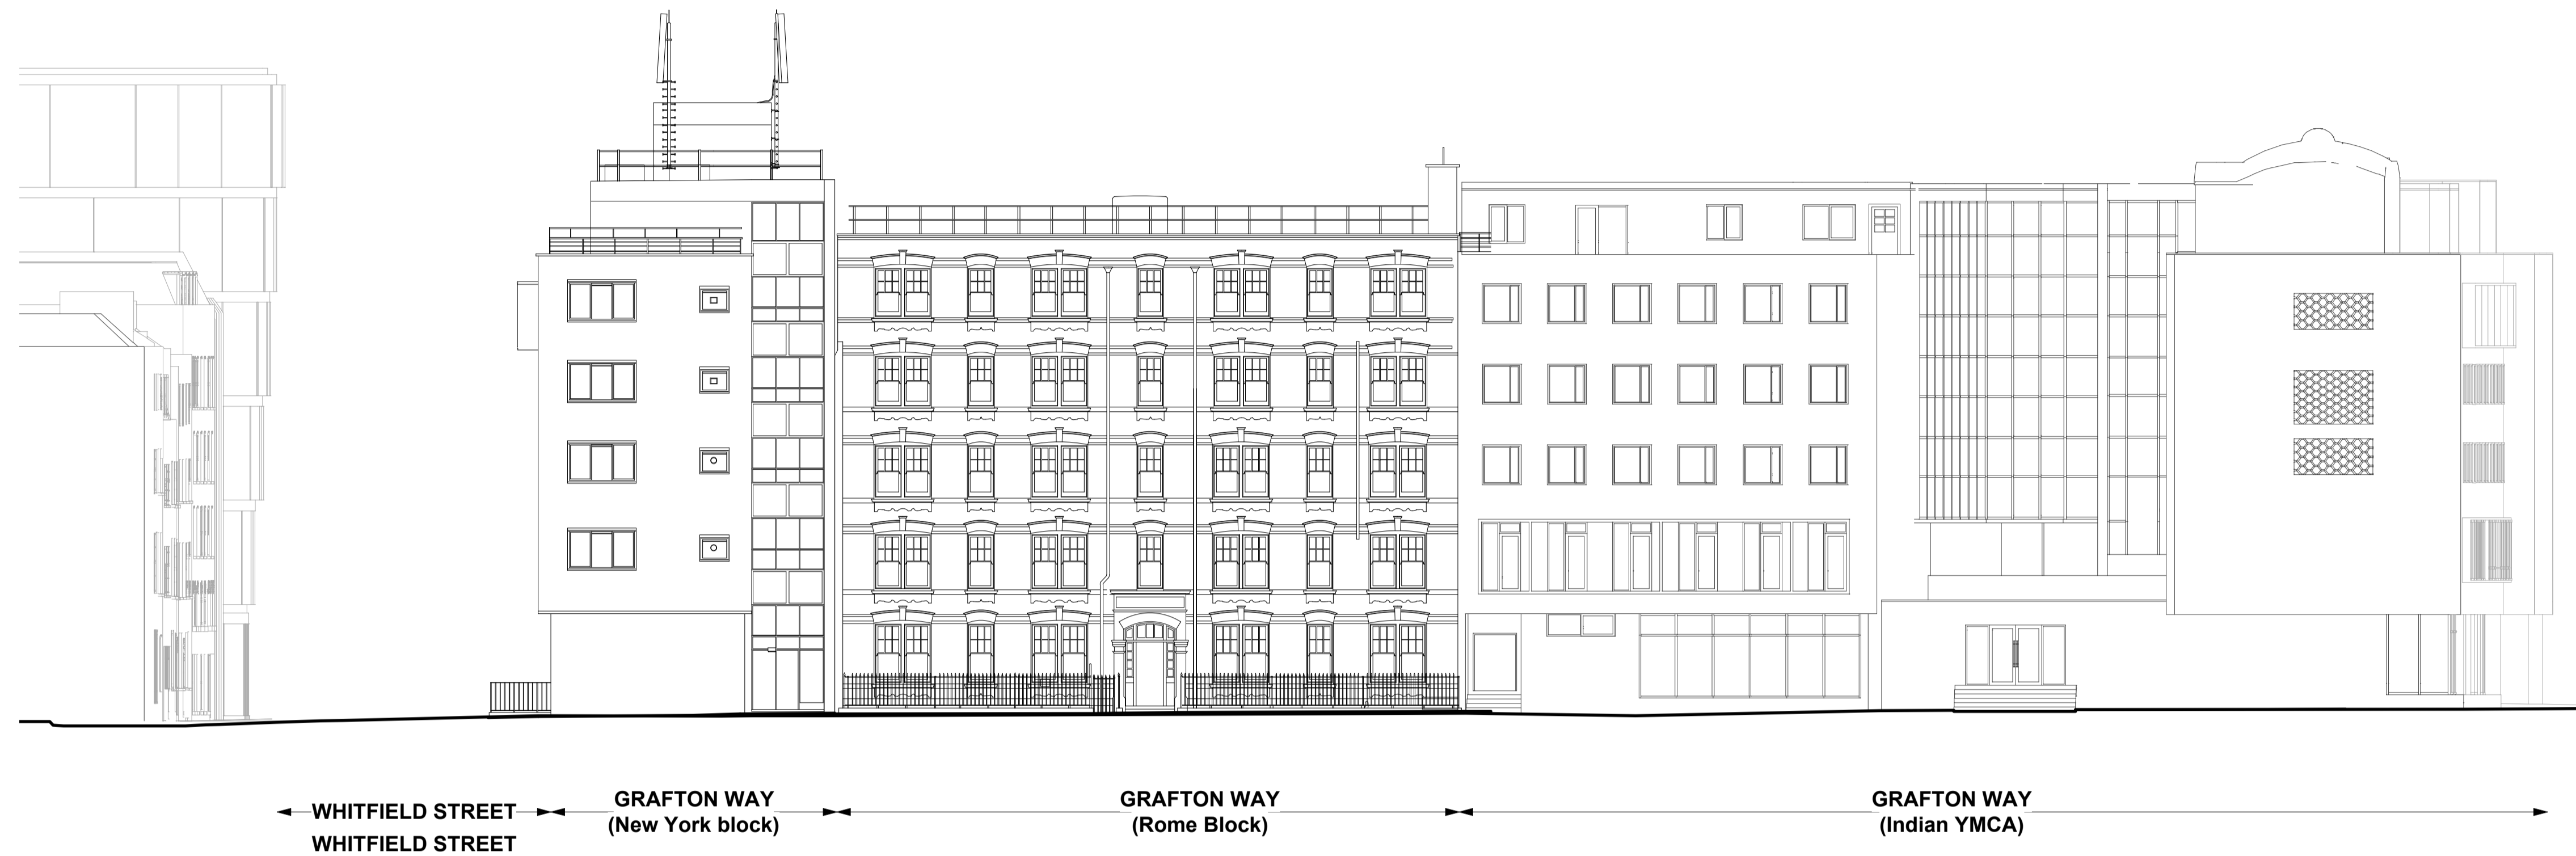

Elevation 06
Rome Block - Grafton Way Elevation

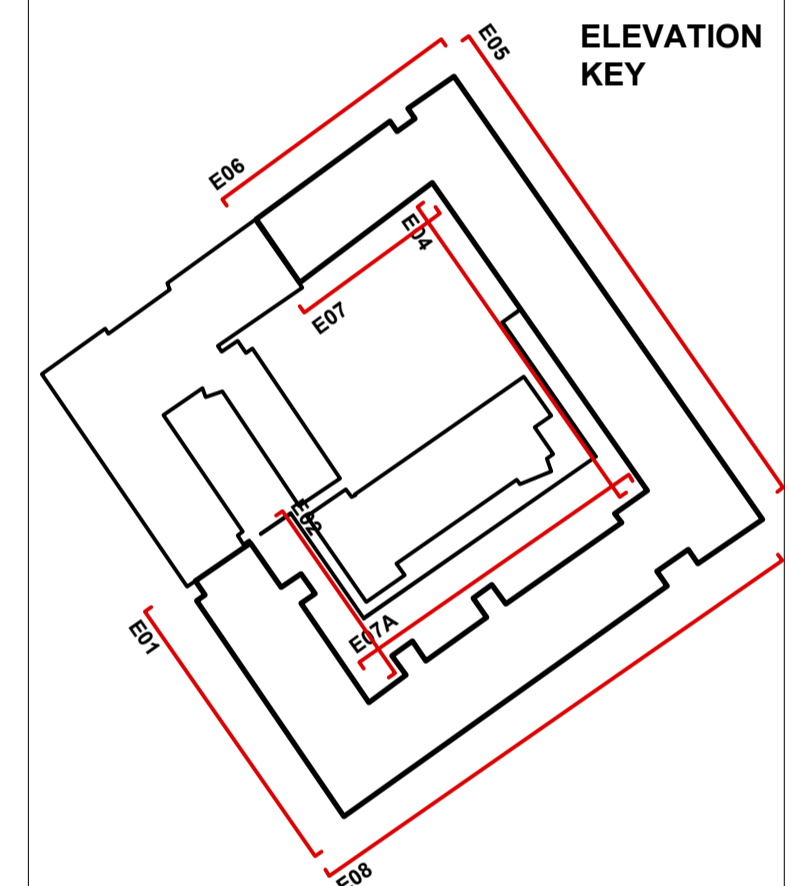

Hawkins\Brown
159 St John Street London EC1V 4QJ 020 7336 8030t
mail@hawkinsbrown.com www.hawkinsbrown.com

Project
UCL Ramsay Hall
Maple Street

Drawing
Existing GA Elevations
Elevations 06 and 07
Rome Block

Scale	Date
1:150 @ A1	July 2015
Drawn by	Checked by
EP	EP
Job Number	Status
HB1438	Planning

Drawing No. & Revision
1438-DWG-PL-023-A



Elevation 07
Rome Block - Courtyard Street Elevation