




No implied license exists. This drawing should not be used to calculate areas for the purposes of valuation. Do not scale this drawing. All dimensions to be checked on site by the contractor and such dimensions to be their responsibility. All work must comply with relevant British Standards and Building Regulations requirements. Drawing errors and omissions to be reported to the architect.

Revisions

Date	Rev	Purpose
31.07.15	A	Issued for planning

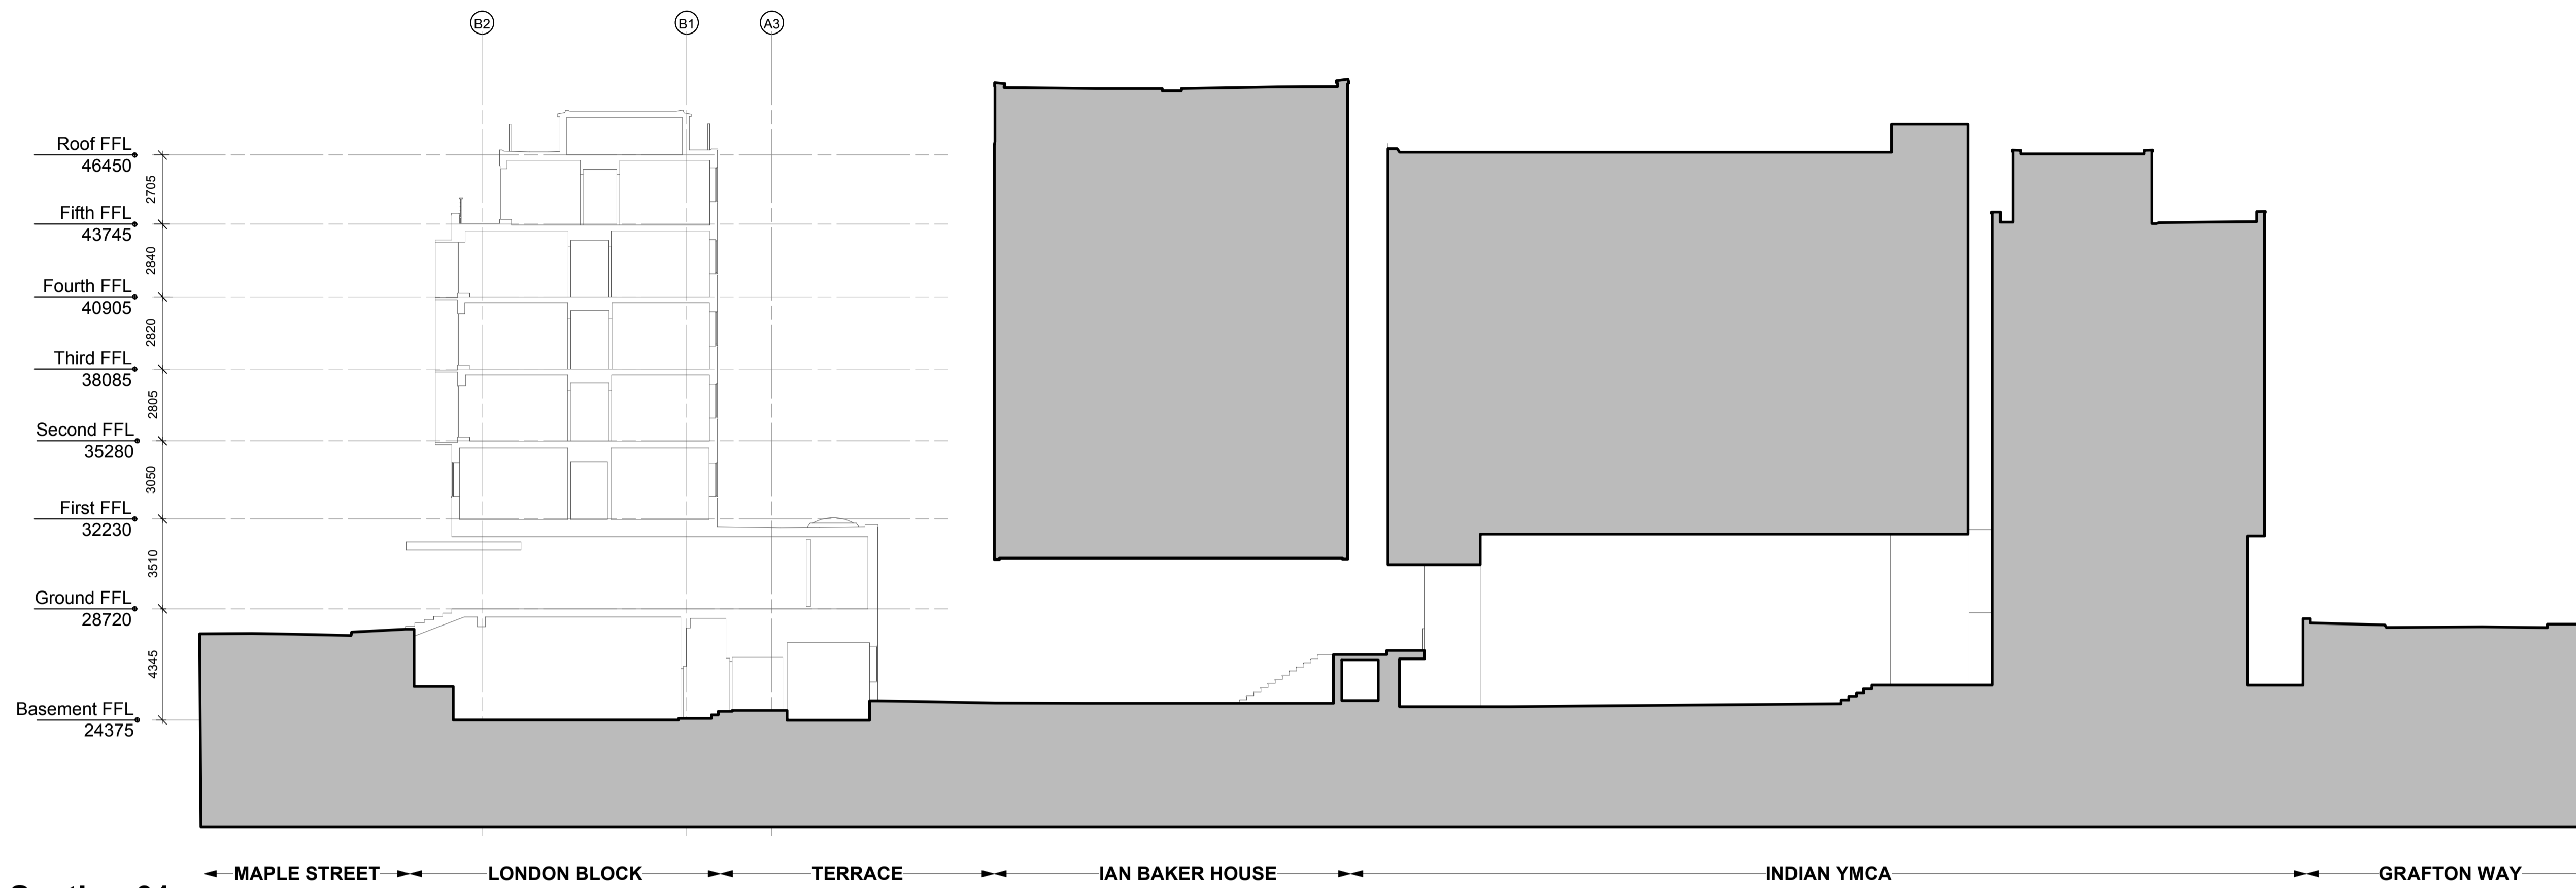

Section 01

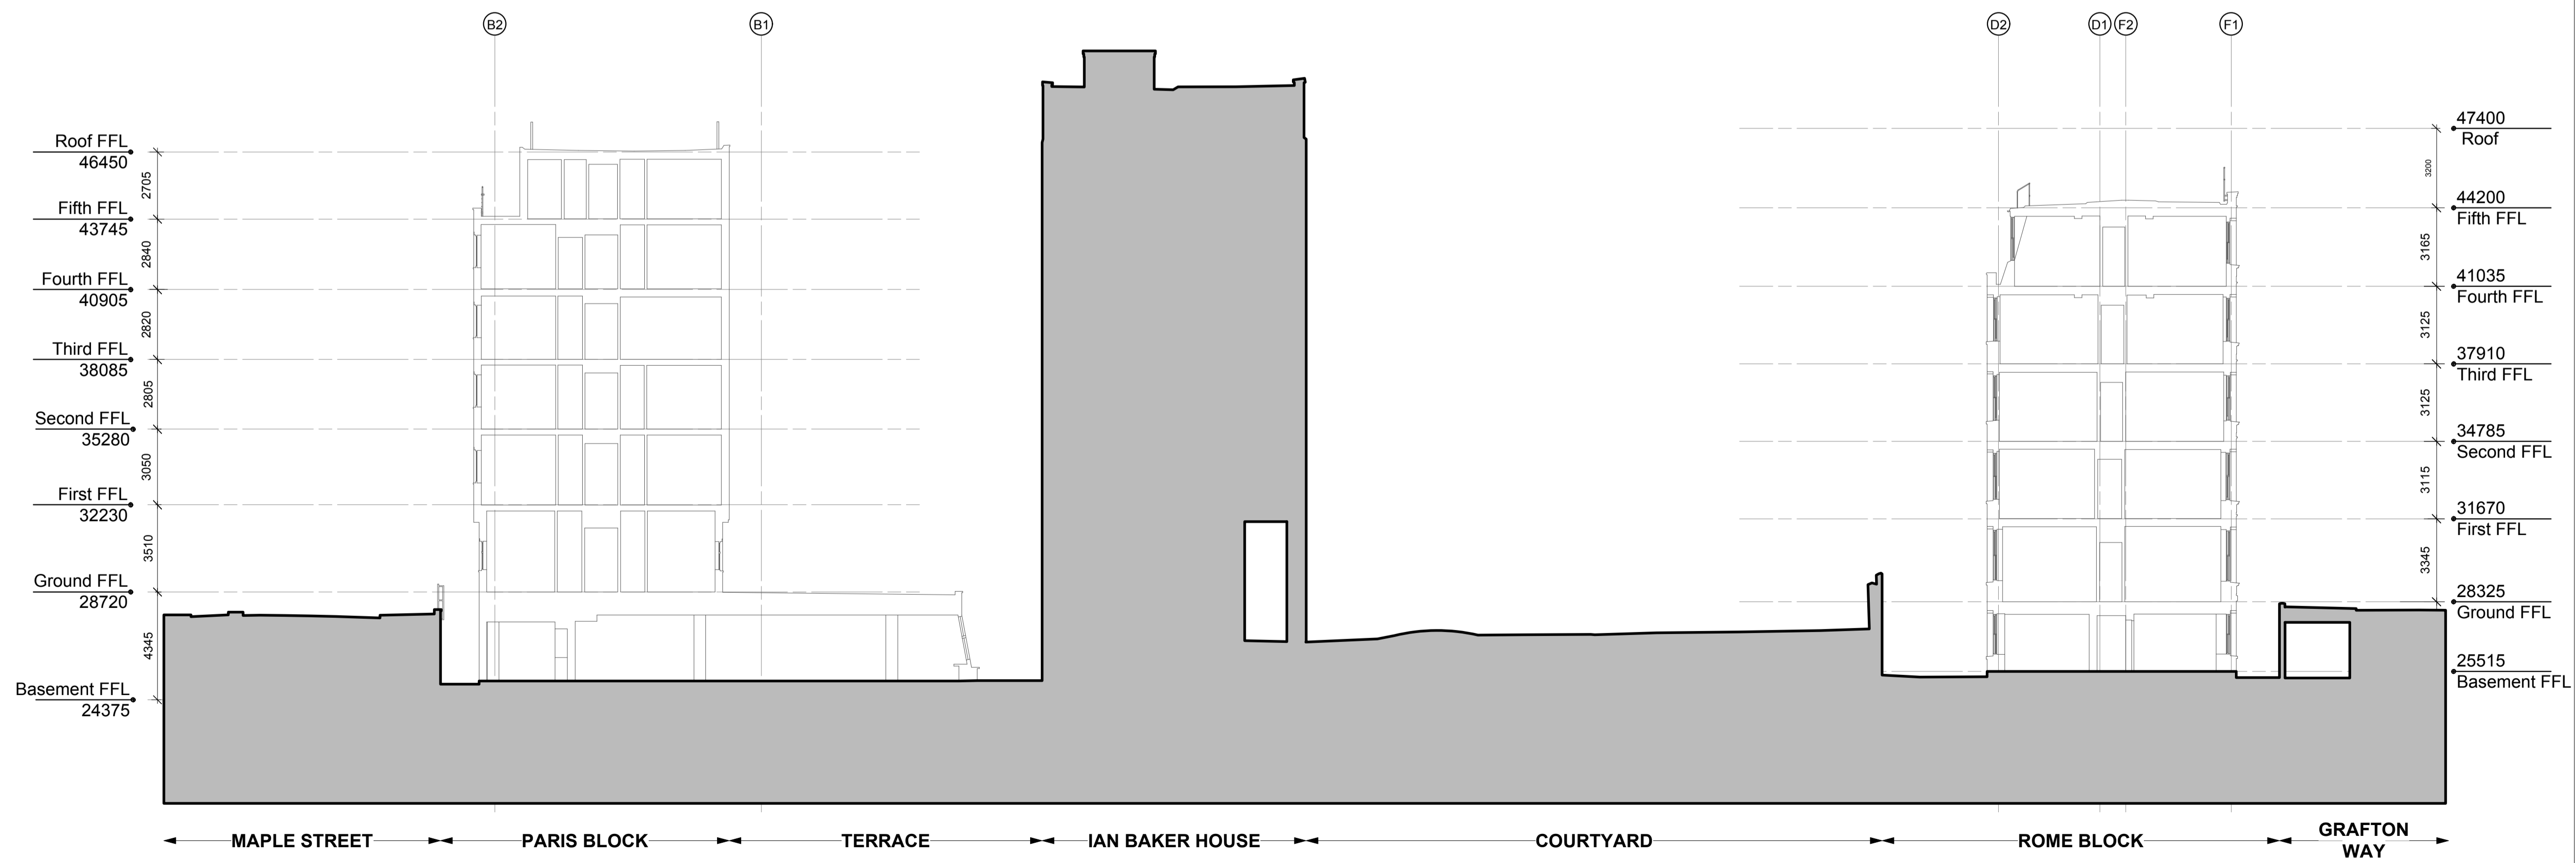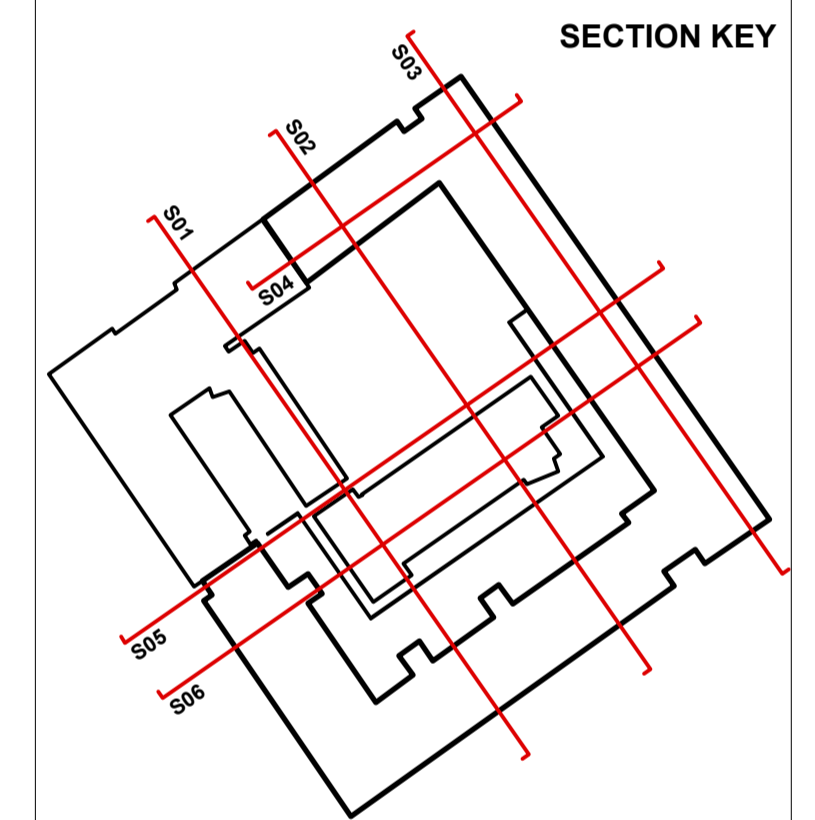

Section 02

Hawkins\Brown

159 St John Street London EC1V 4QJ 020 7336 8030t
 mail@hawkinsbrown.com www.hawkinsbrown.com

Project
 UCL Ramsay Hall
 Maple Street

Drawing
 Existing Sections
 S01 and S02

Scale 1:150 @ A1	Date July 2015
Drawn by EM	Checked by EM
Job Number HB1438	Status Planning

Drawing No. & Revision
 1438-DWG-PL-030-A