


Copyright Hawkins Brown Architects LLP
 No implied license exists. This drawing should not be used to calculate areas for the purposes of valuation. Do not scale this drawing. All dimensions to be checked on site by the contractor and such dimensions to be their responsibility. All work must comply with relevant British Standards and Building Regulations requirements. Drawing errors and omissions to be reported to the architect.

Revisions		
Date	Rev	Purpose
31.07.15	A	Issued for planning

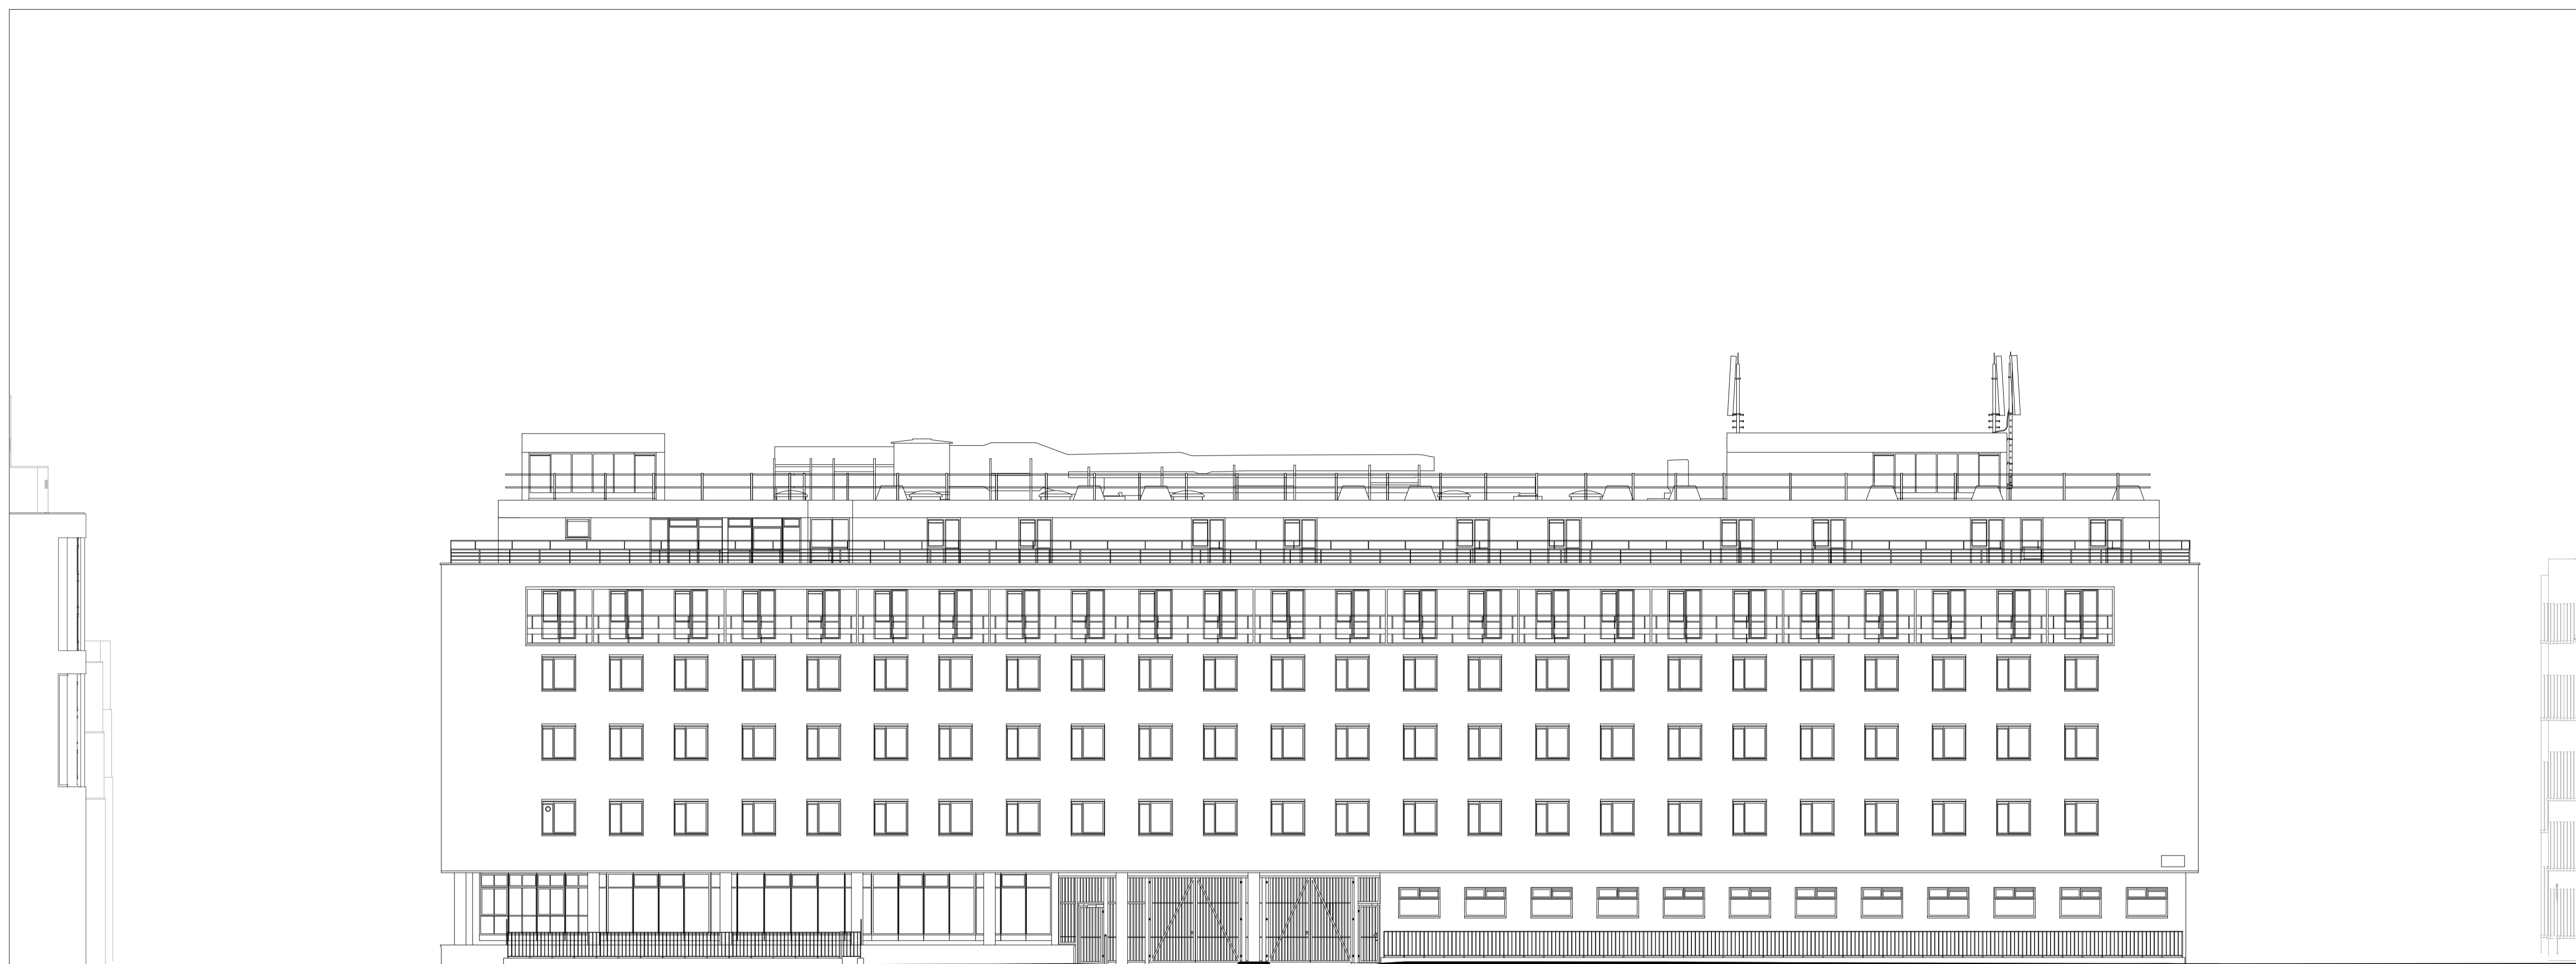


← MAPLE STREET → WHITFIELD STREET (New York Block) → GRAFTON WAY →

Elevation 05
 New York Block - Whitfield Street Elevation



← ROME BLOCK → INTERNAL COURTYARD (New York Block) ← PARIS BLOCK → → MAPLE STREET →

Elevation 04
 New York Block - Courtyard Elevation

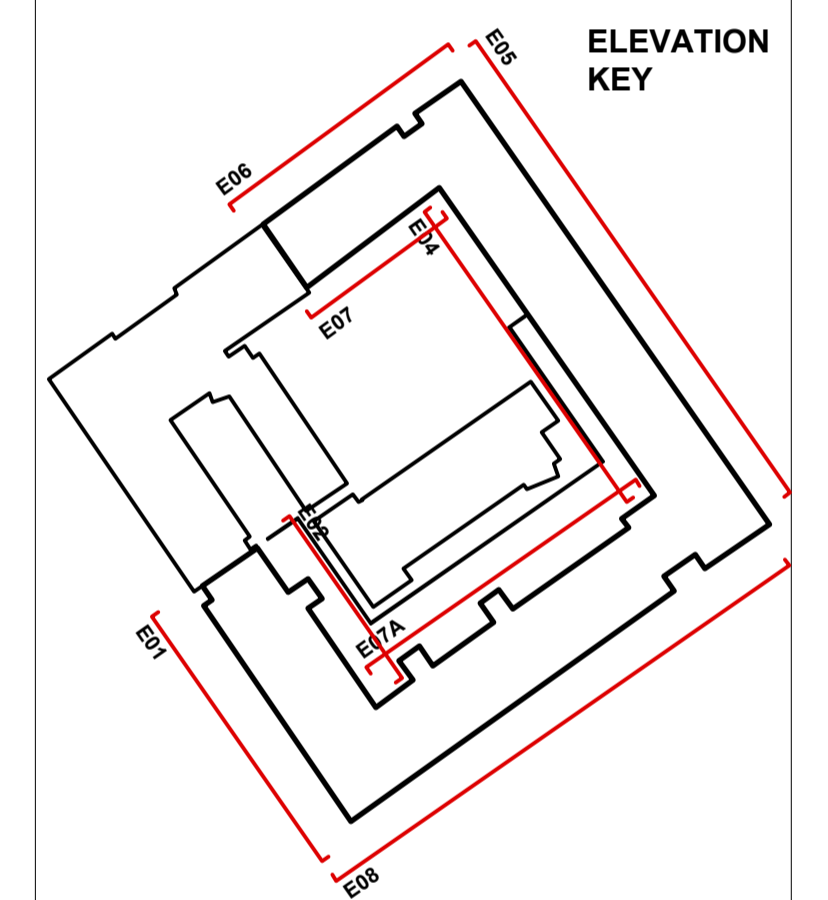

Hawkins\Brown
 159 St John Street London EC1V 4QJ 020 7336 8030t
 mail@hawkinsbrown.com www.hawkinsbrown.com

Project
UCL Ramsay Hall
 Maple Street

Drawing
 Existing GA Elevations
 Elevations 04 and 05
 New York Block

Scale	Date
1:150 @ A1	July 2015
Drawn by	Checked by
EP	EP
Job Number	Status
HB1438	Planning

Drawing No. & Revision
 1438-DWG-PL-022-A