




No implied license exists. This drawing should not be used to calculate areas for the purposes of valuation. Do not scale this drawing. All dimensions to be checked on site by the contractor and such dimensions to be their responsibility. All work must comply with relevant British Standards and Building Regulations requirements. Drawing errors and omissions to be reported to the architect.

Revisions	Date	Rev	Purpose
	31.07.15	A	Issued for planning

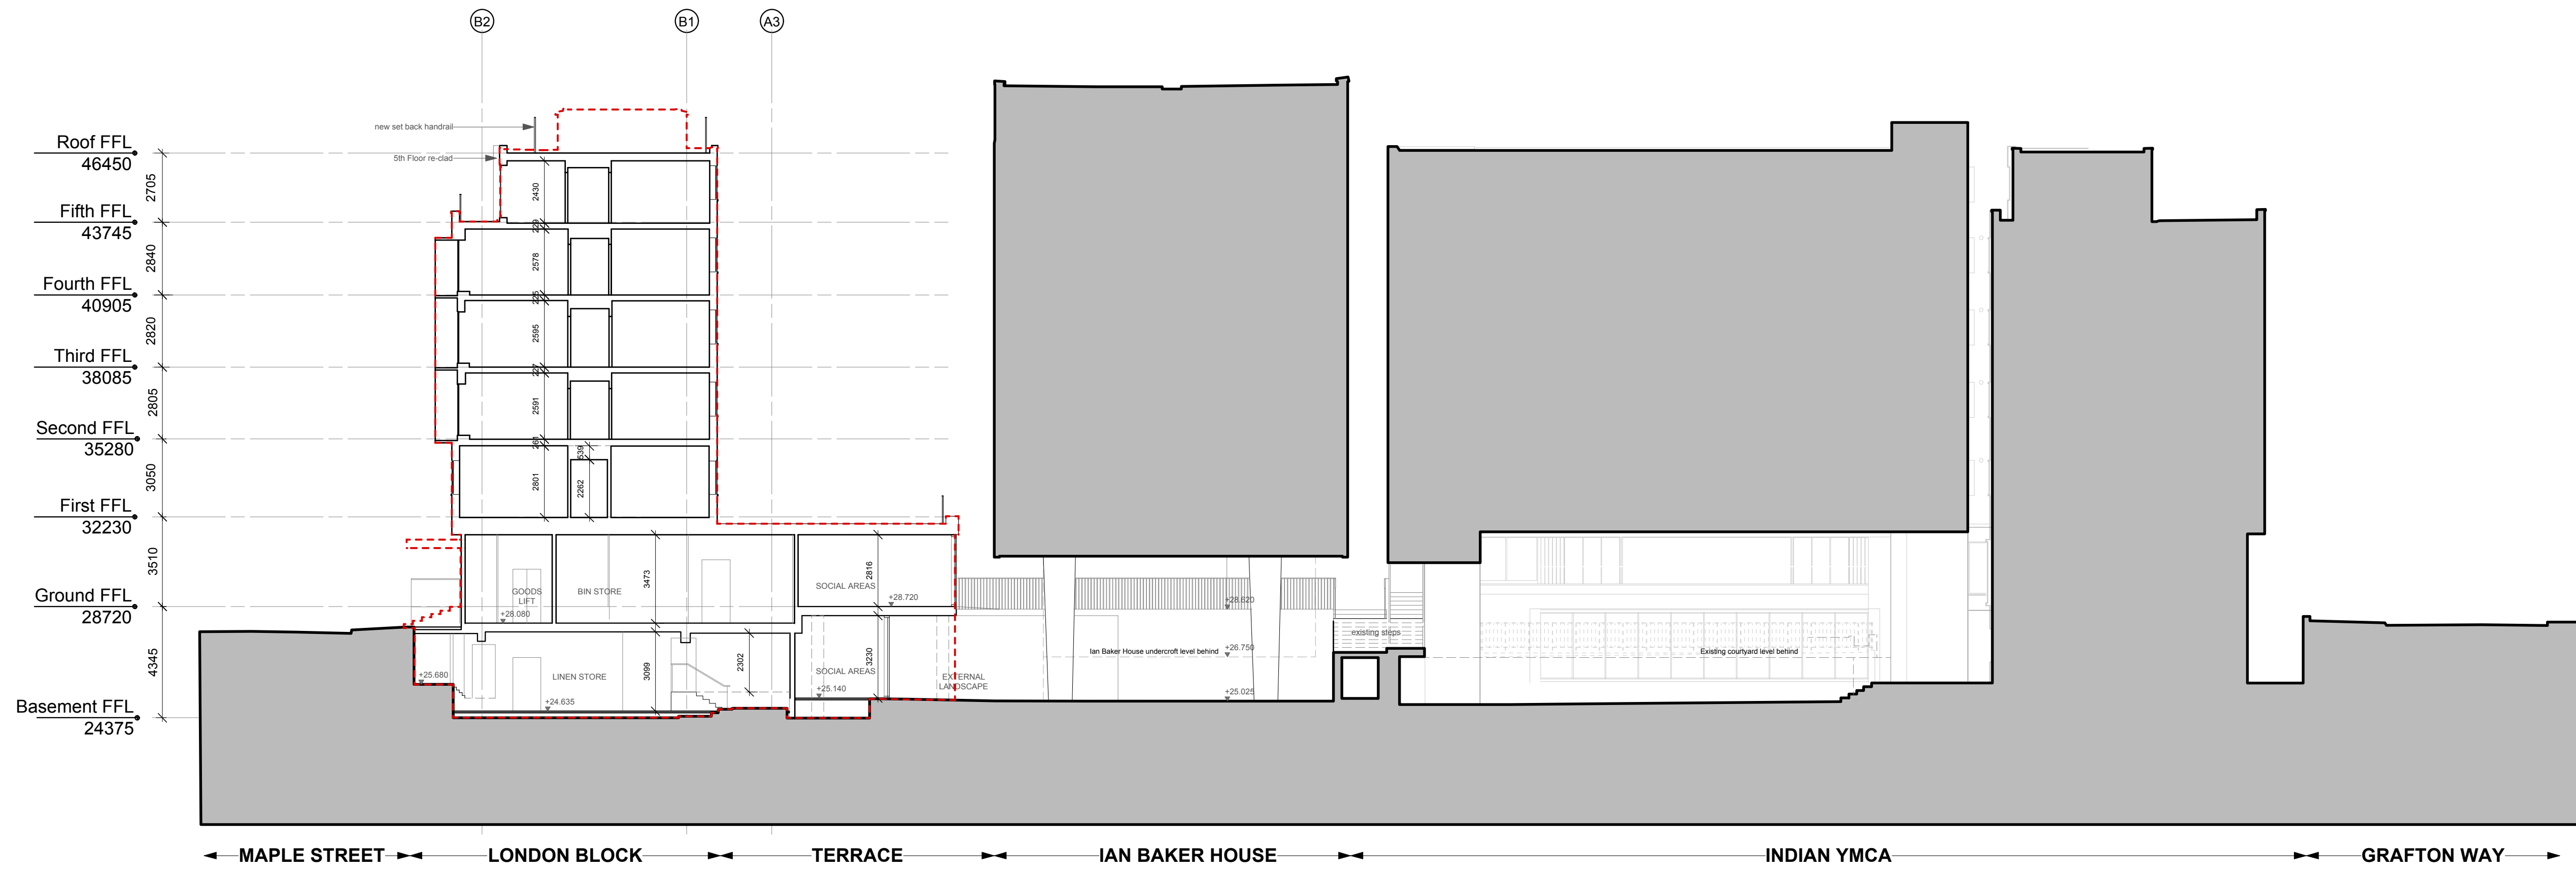

Section 01

--- cut line of existing section

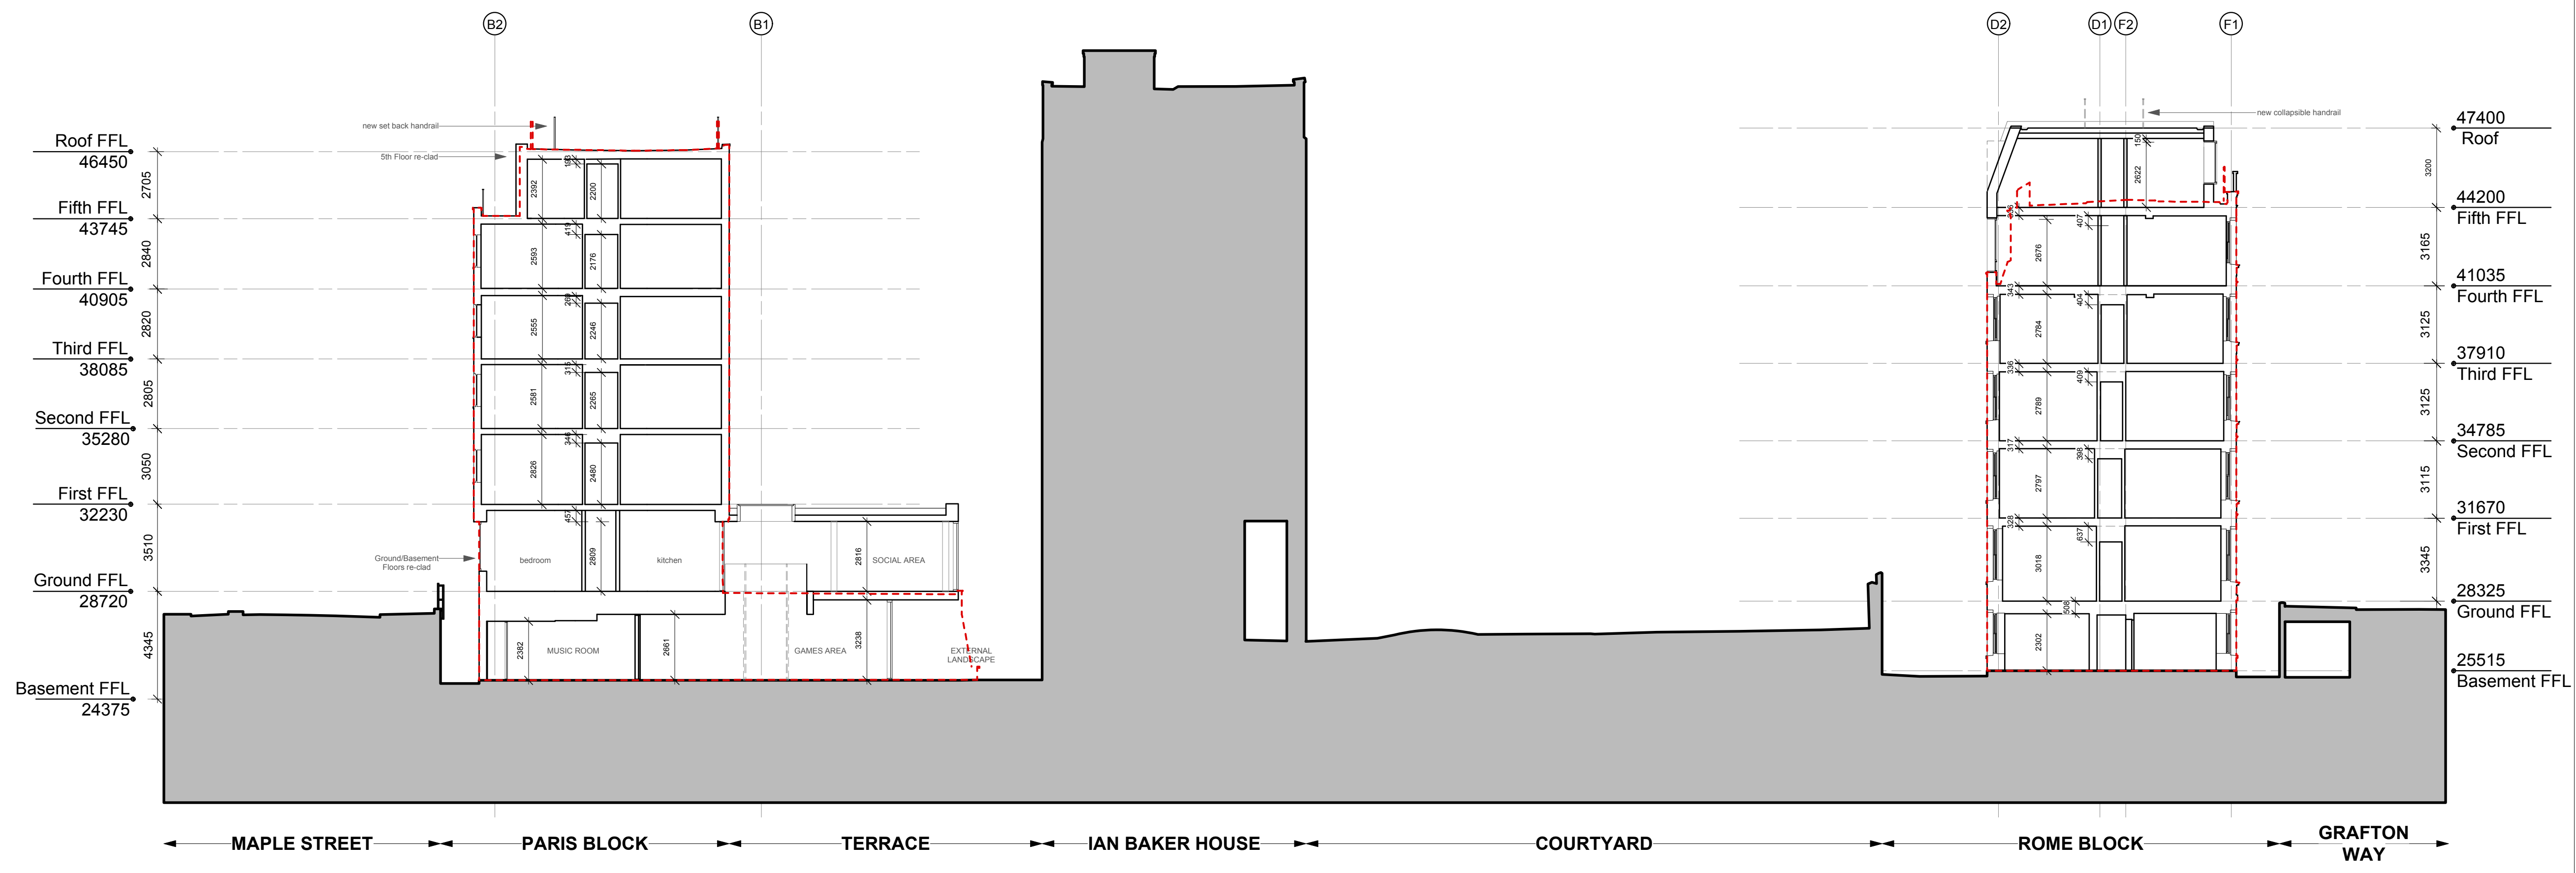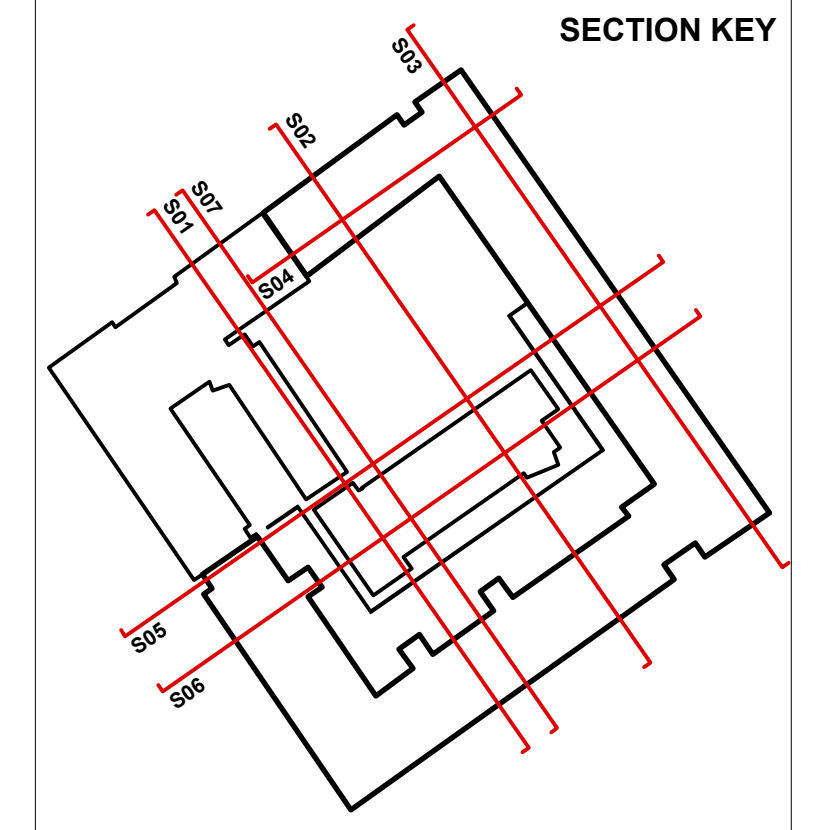

Section 02

**Hawkins\Brown**

159 St John Street London EC1V 4QJ 020 7336 8030t  
 mail@hawkinsbrown.com www.hawkinsbrown.com

Project  
 UCL Ramsay Hall  
 Maple Street

Drawing  
 Proposed GA Sections  
 S01 and S02

Scale  
 1:150 @ A1

Date  
 July 2015

Drawn by  
 LP

Checked by  
 EP

Job Number  
 HB1438

Status  
 Planning

Drawing No. & Revision  
 1438-DWG-PL-230-A