



Copyright Hawkins Brown Architects LLP  
 No implied license exists. This drawing should not be used to calculate areas for the purposes of valuation. Do not scale this drawing. All dimensions to be checked on site by the contractor and such dimensions to be their responsibility. All work must comply with relevant British Standards and Building Regulations requirements. Drawing errors and omissions to be reported to the architect.

Revisions	Date	Rev	Purpose
	31.07.15	A	Issued for planning

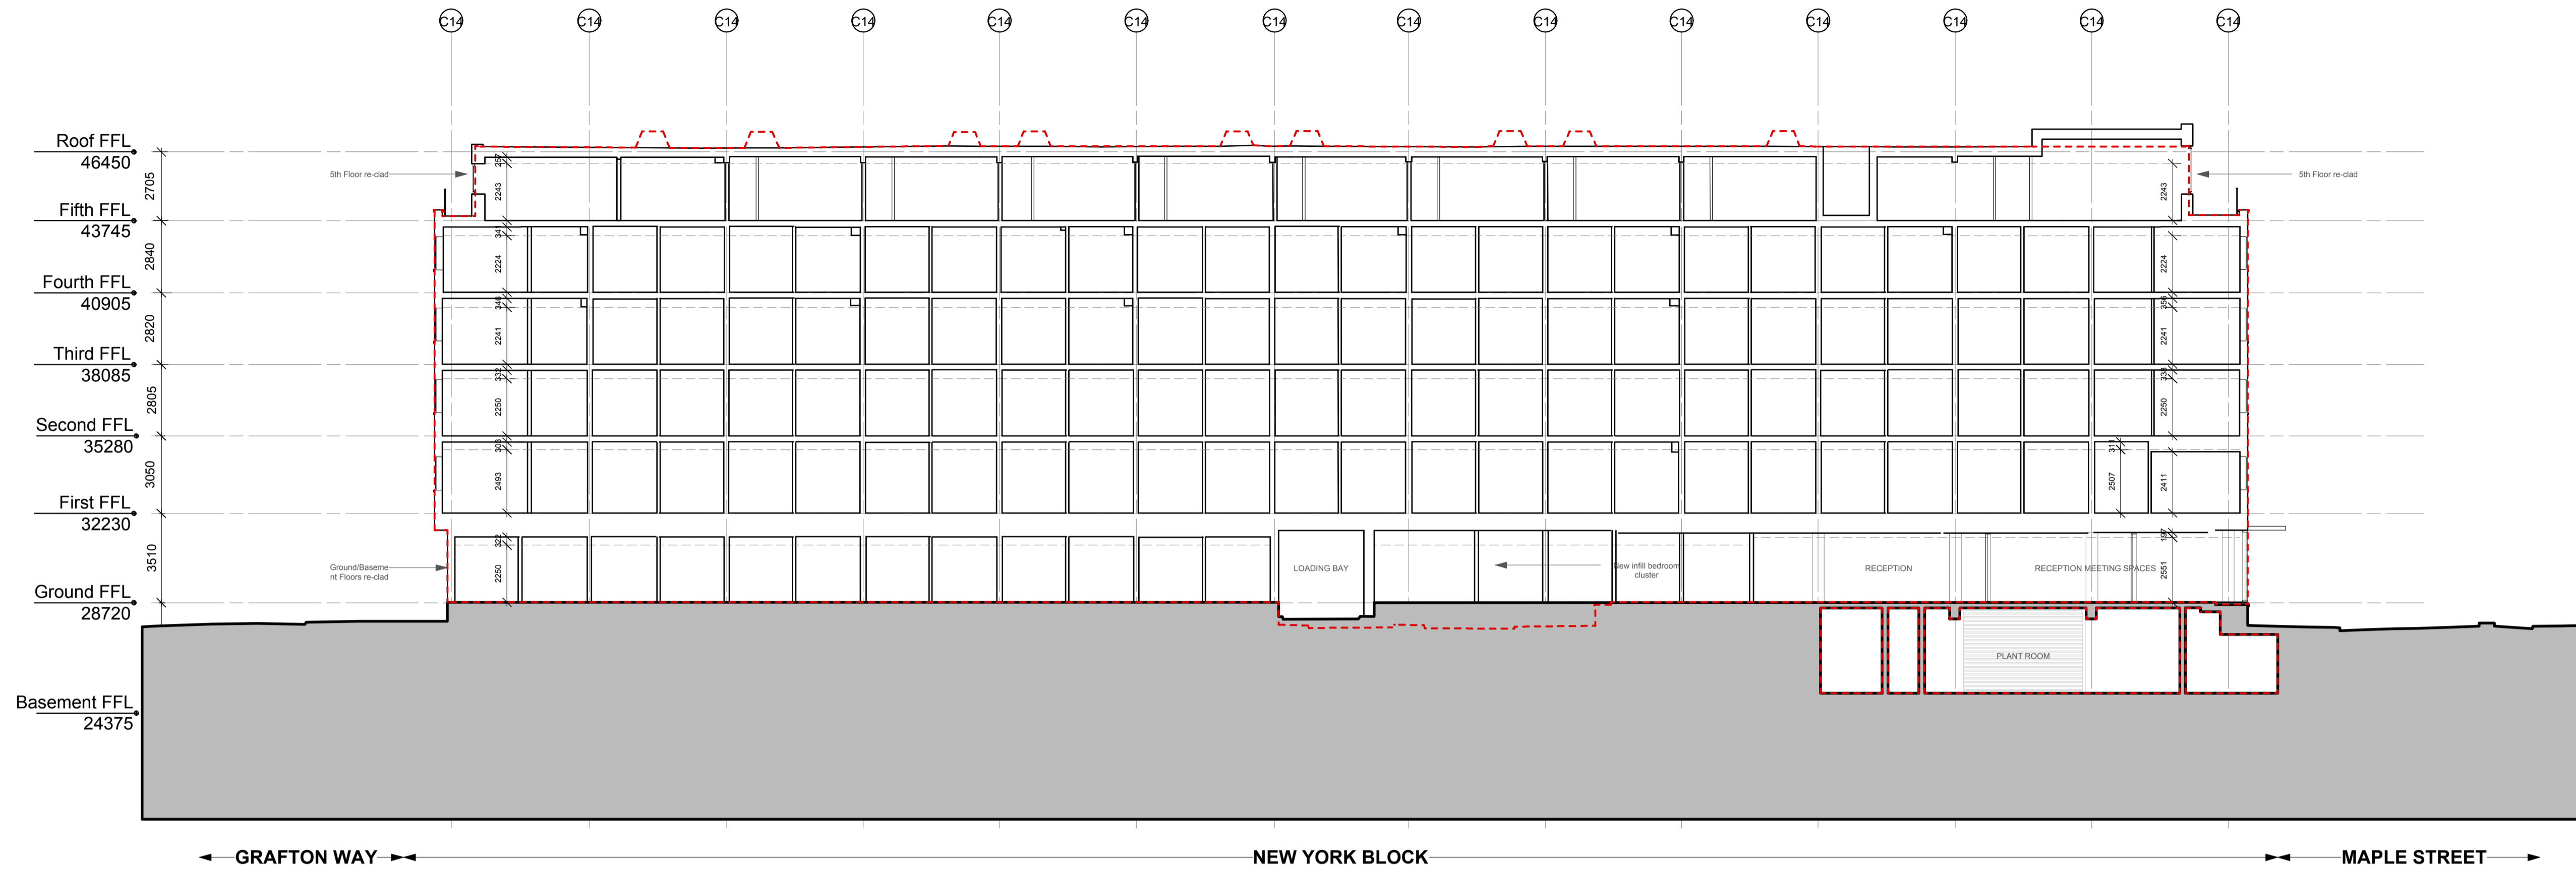

----- cut line of existing section

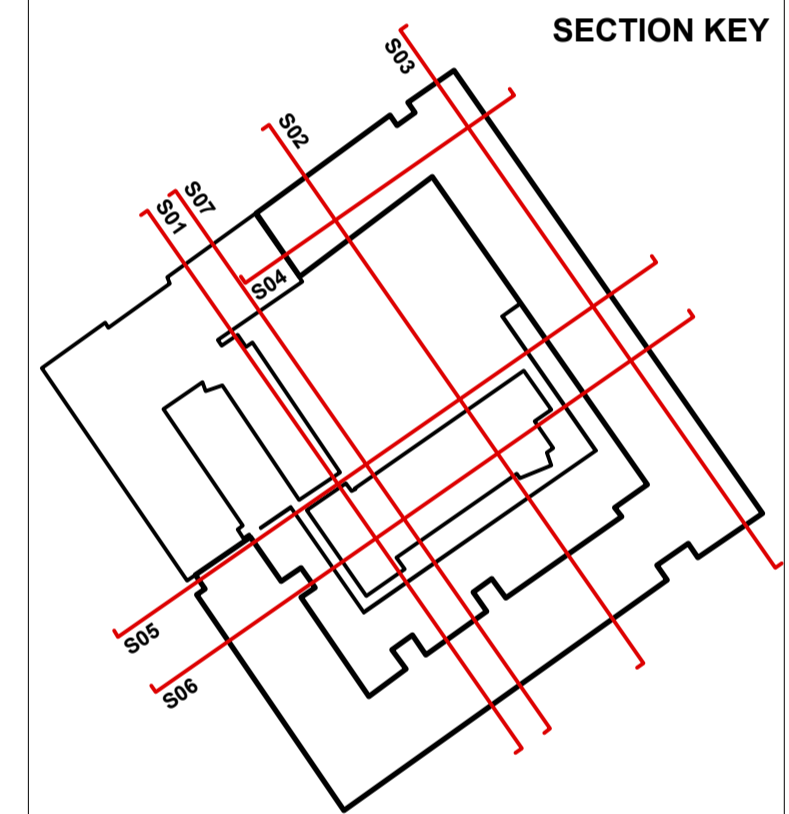

Section 03



Section 04

**Hawkins\Brown**

159 St John Street London EC1V 4QJ 020 7336 8030t  
 mail@hawkinsbrown.com www.hawkinsbrown.com

Project  
**UCL Ramsay Hall**  
 Maple Street

Drawing  
**Proposed GA Sections**  
 S03 and S04

Scale	Date
1:150 @ A1	July 2015
Drawn by	Checked by
LP	EP
Job Number	Status
HB1438	Planning

Drawing No. & Revision  
 1438-DWG-PL-231-A