

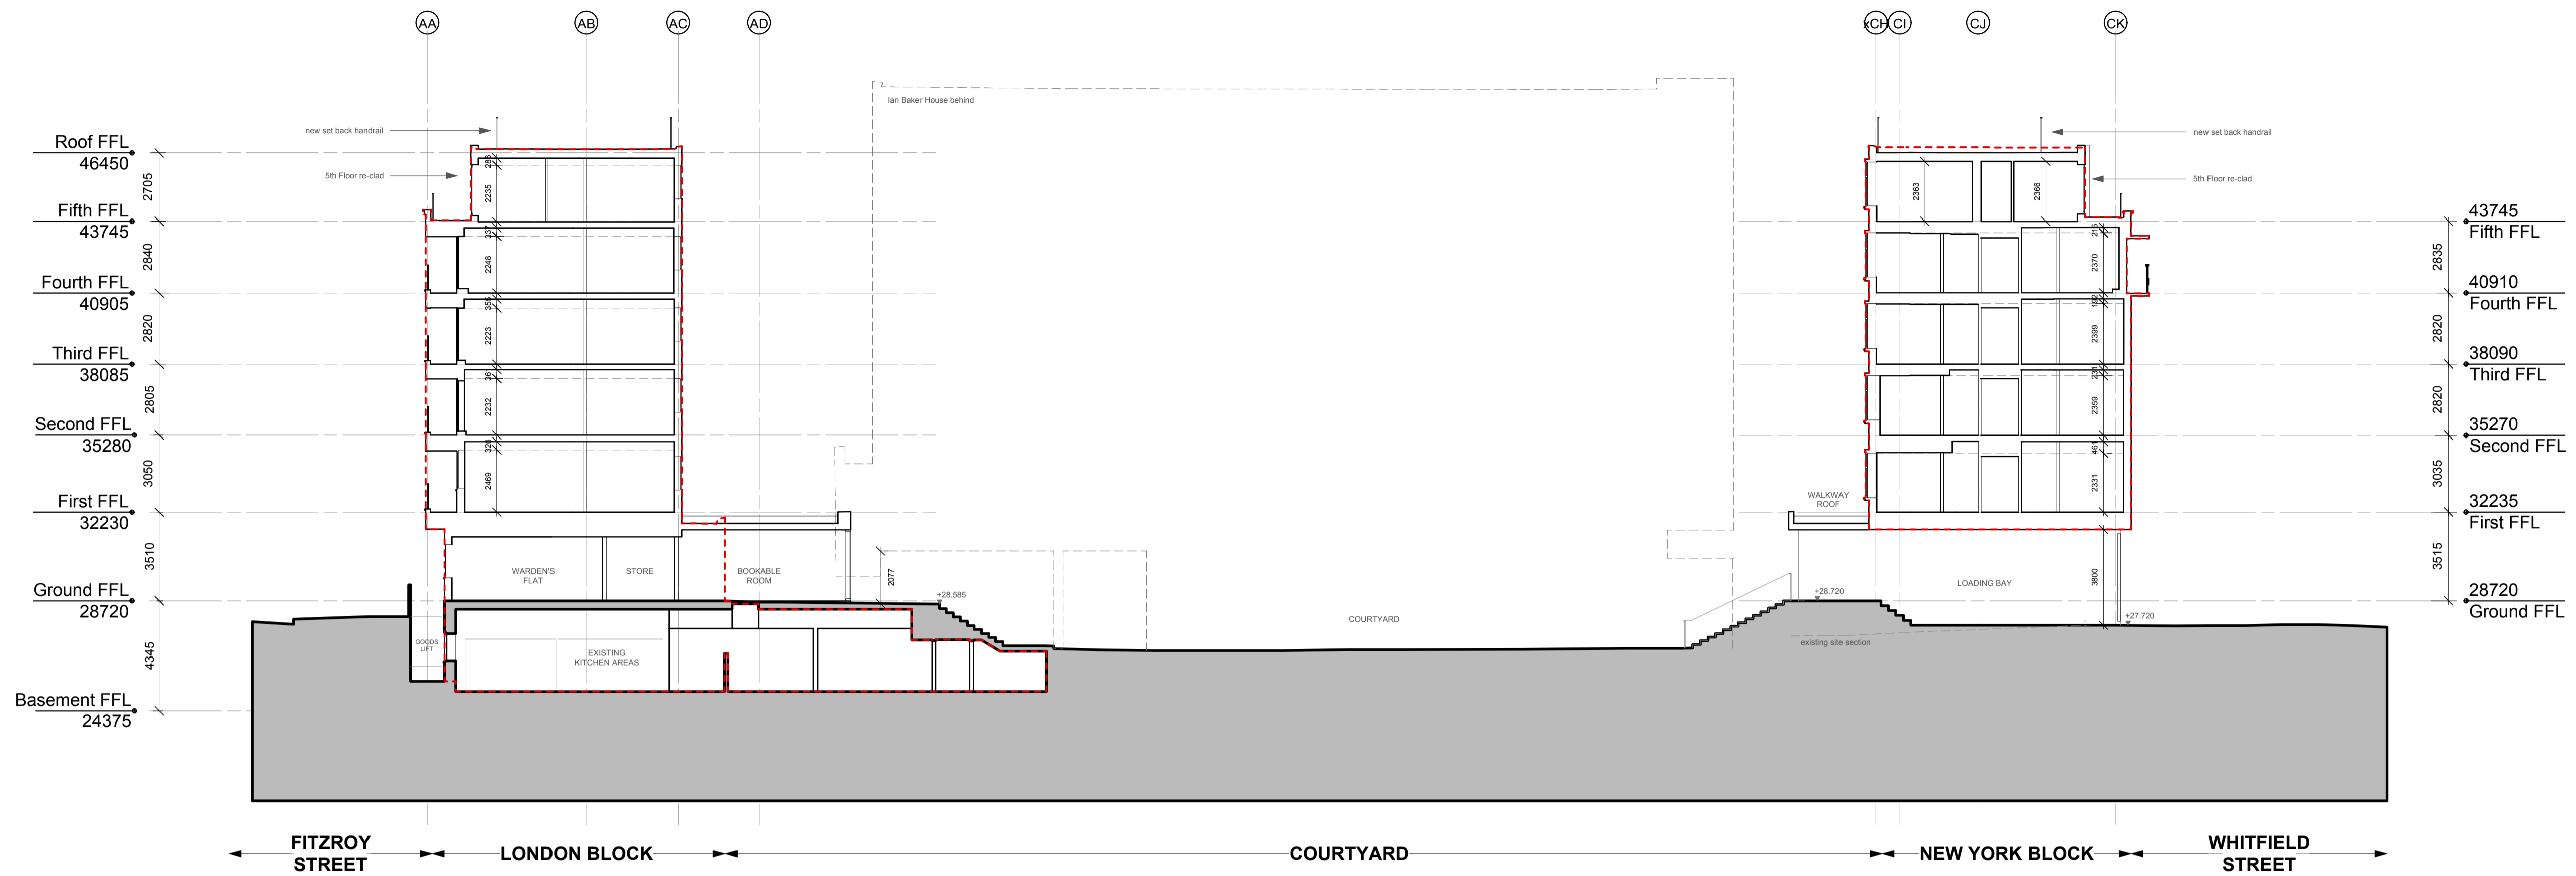


Copyright Hawkins Brown Architects LLP
 No implied license exists. This drawing should not be used to calculate areas for the purposes of valuation. Do not scale this drawing. All dimensions to be checked on site by the contractor and such dimensions to be their responsibility. All work must comply with relevant British Standards and Building Regulations requirements. Drawing errors and omissions to be reported to the architect.

Revisions	Date	Rev	Purpose
	31.07.15	A	Issued for planning

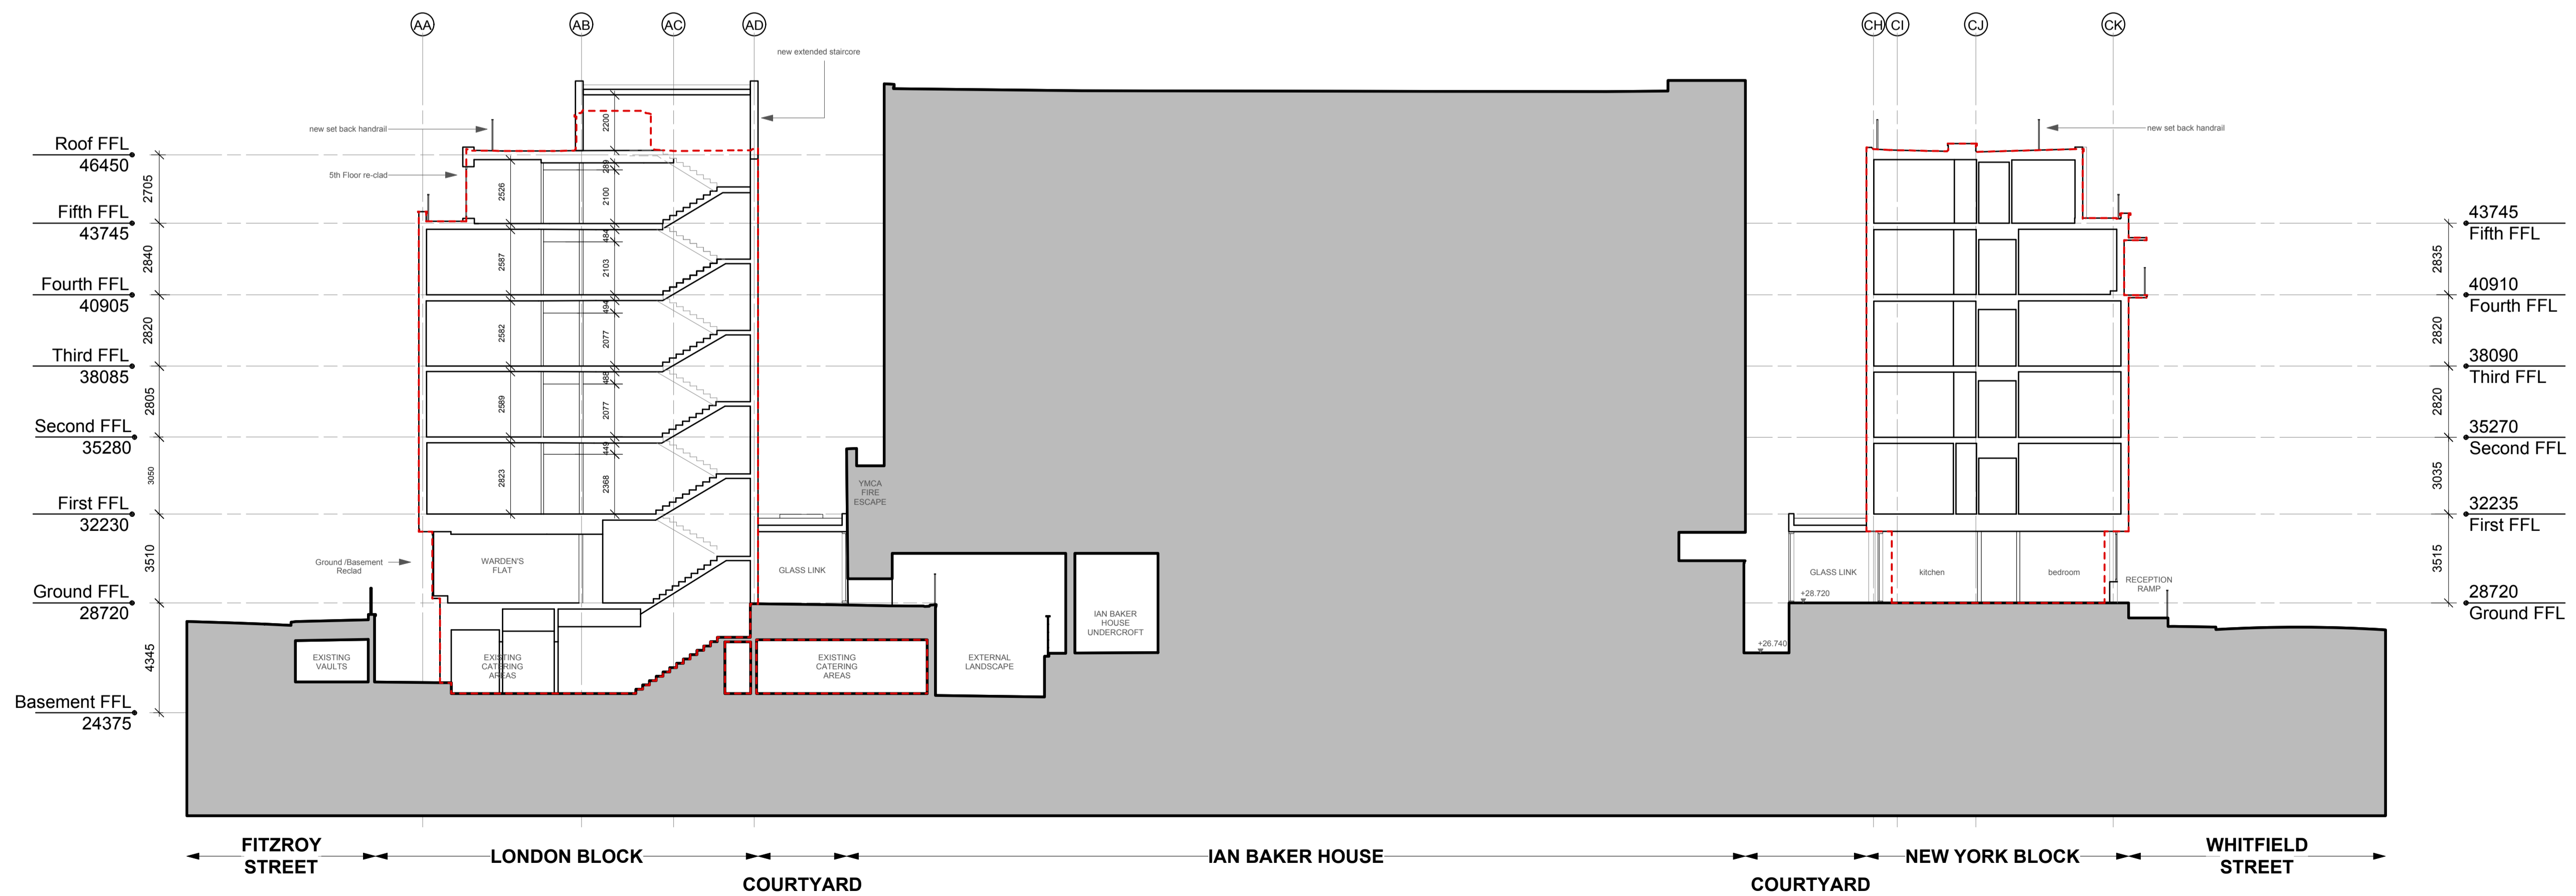

Section 05

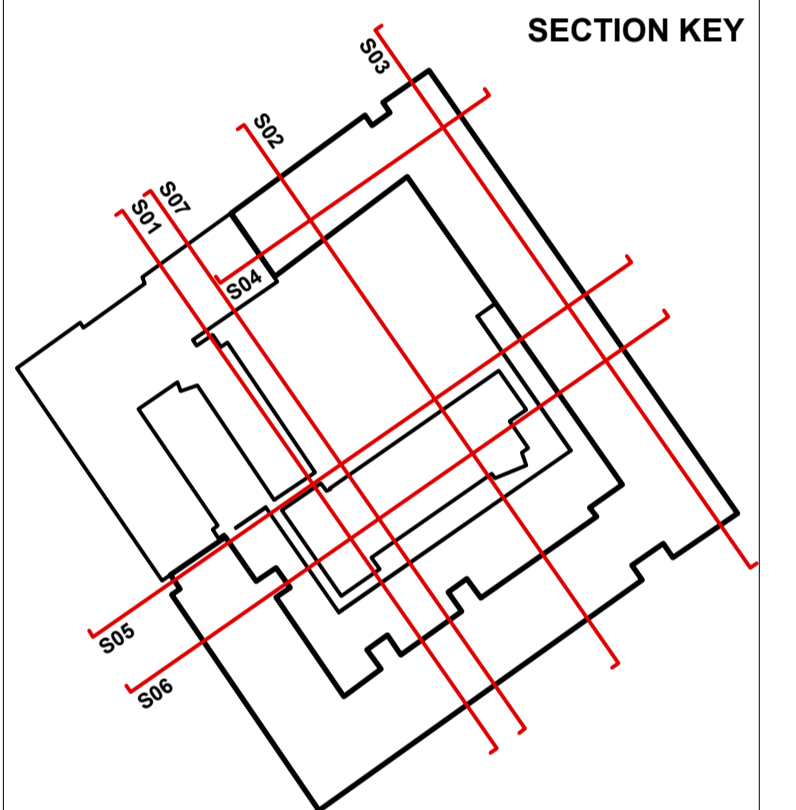

Section 06

Hawkins\Brown
 159 St John Street London EC1V 4QJ 020 7336 8030t
 mail@hawkinsbrown.com www.hawkinsbrown.com

Project
UCL Ramsay Hall
 Maple Street

Drawing
Proposed GA Sections S05 and S06

Scale	Date
1:150 @ A1	July 2015
Drawn by	Checked by
LP	EP
Job Number	Status
HB1438	Planning

Drawing No. & Revision
1438-DWG-PL-232-A