

Product Data Sheet Vegetation Product
Sky Garden Sedum Blanket
VGSB30



Technical Data:

Sky Garden Sedum Blanket

Precultivated UK grown vegetation blanket, containing between 8-12 species specifically chosen for extensive green roof applications. Grown on 20mm substrate base on a carrier membrane.

Physical Properties:

Composition:	Base - Geo-composite polypropylene mesh / coir blanket Growing Medium - 20mm Sedum Mix Vegetation - Mature Sedum plants grown from rhizome and seed
Plant Height:	20-50mm, depending on growing stage of sedum
Weight (dry)	15kg/m ²
Weight (saturated):	20kg/m ²
Consignment Size:	35m ² per Pallet
Colour:	Seasonal variation
Sizes:	1.1 x 2m



Species Sown:

12 Sedum Species Sown (*subject to seasonal variations)

*Sedum acre, Sedum album, Sedum allacombianum, Sedum floriferum, Sedum
forsterianum, Sedum hybridum, Sedum kamtschaticum, Sedum montanum,
Sedum reflexum, Sedum selskianum, Sedum sexangulare, Sedum spurium*

System Considerations:

Instant vegetative cover for Extensive Sedum Blanket
Systems

Recommended minimum substrate depth 50mm

Low maintenance, shallow rooted and non-invasive
vegetative cover.

Sky Garden recommends annual maintenance of sedum
green roofs to remove invasive/unwanted species to
ensure system functionality and sustainability.

Full Specification Description:

*High quality Sedum Blanket, grown in the UK, to provide the perfect low maintenance solution for extensive green roof systems, using a carefully
selected mix of sedum species*

Product: **VGSB30**

Supplier: Sky Garden Ltd



01242 620900




Unit 4 Beta Orchard Industrial
Estate, Toddington,
Cheltenham, Glos. GL51 5EB



enquiries@sky-garden.co.uk




Green Roof Building

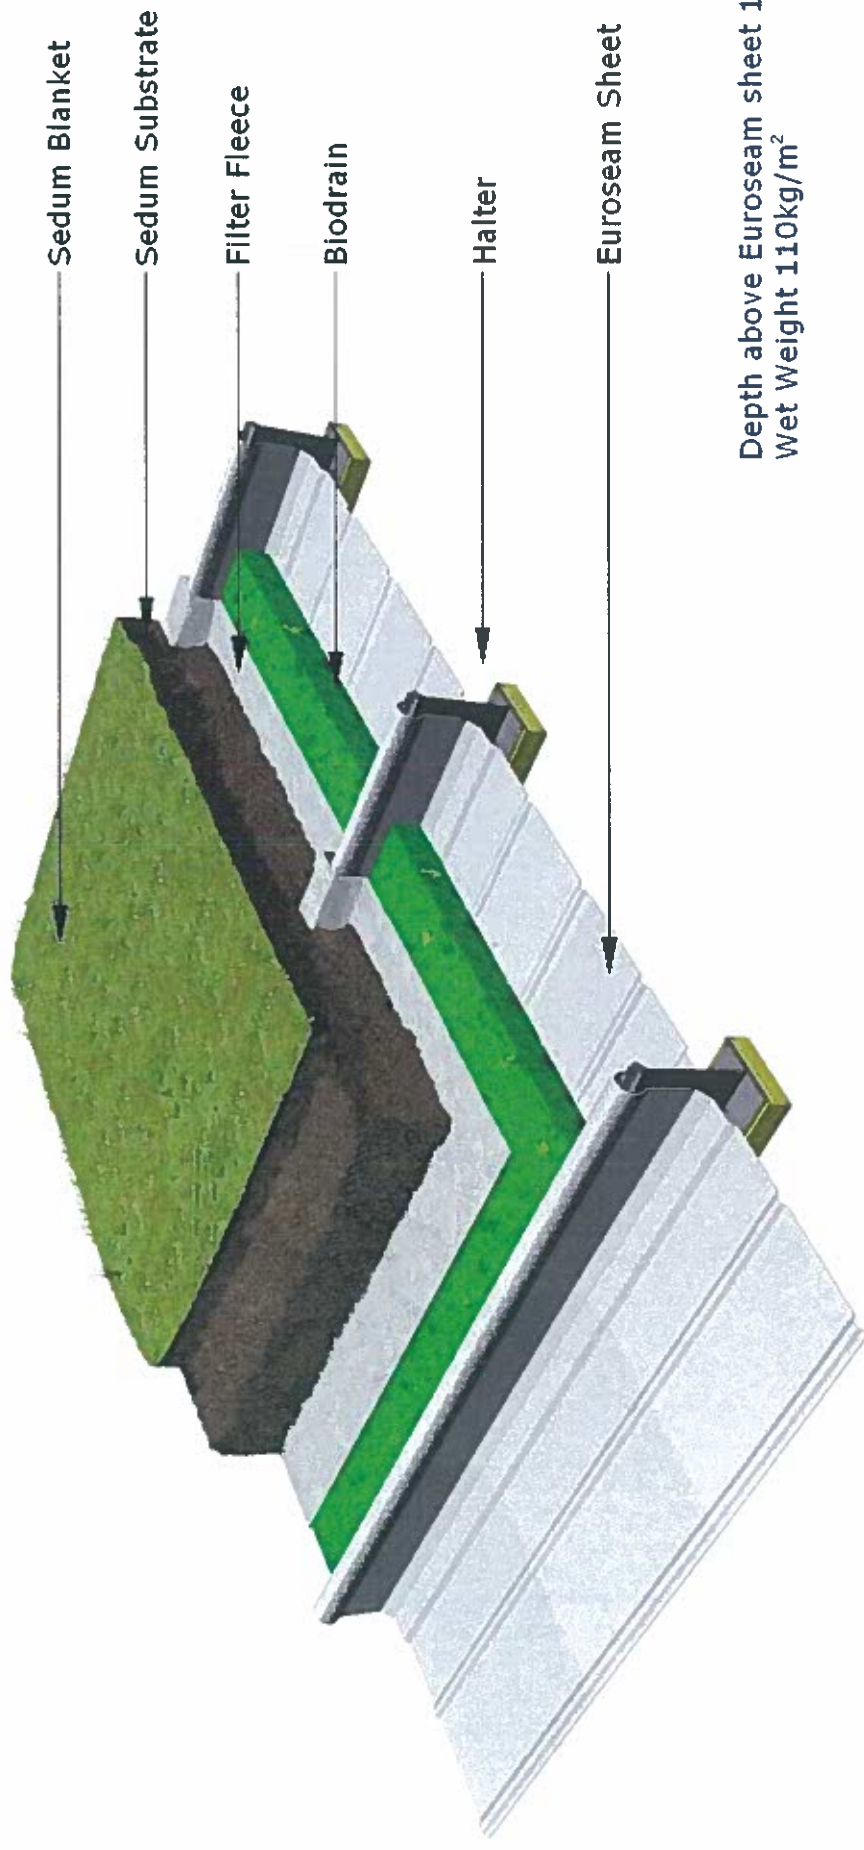

Depth above Euroseam sheet 120mm
Wet Weight 110kg/m²

EUROCLAD
& sky-gardens

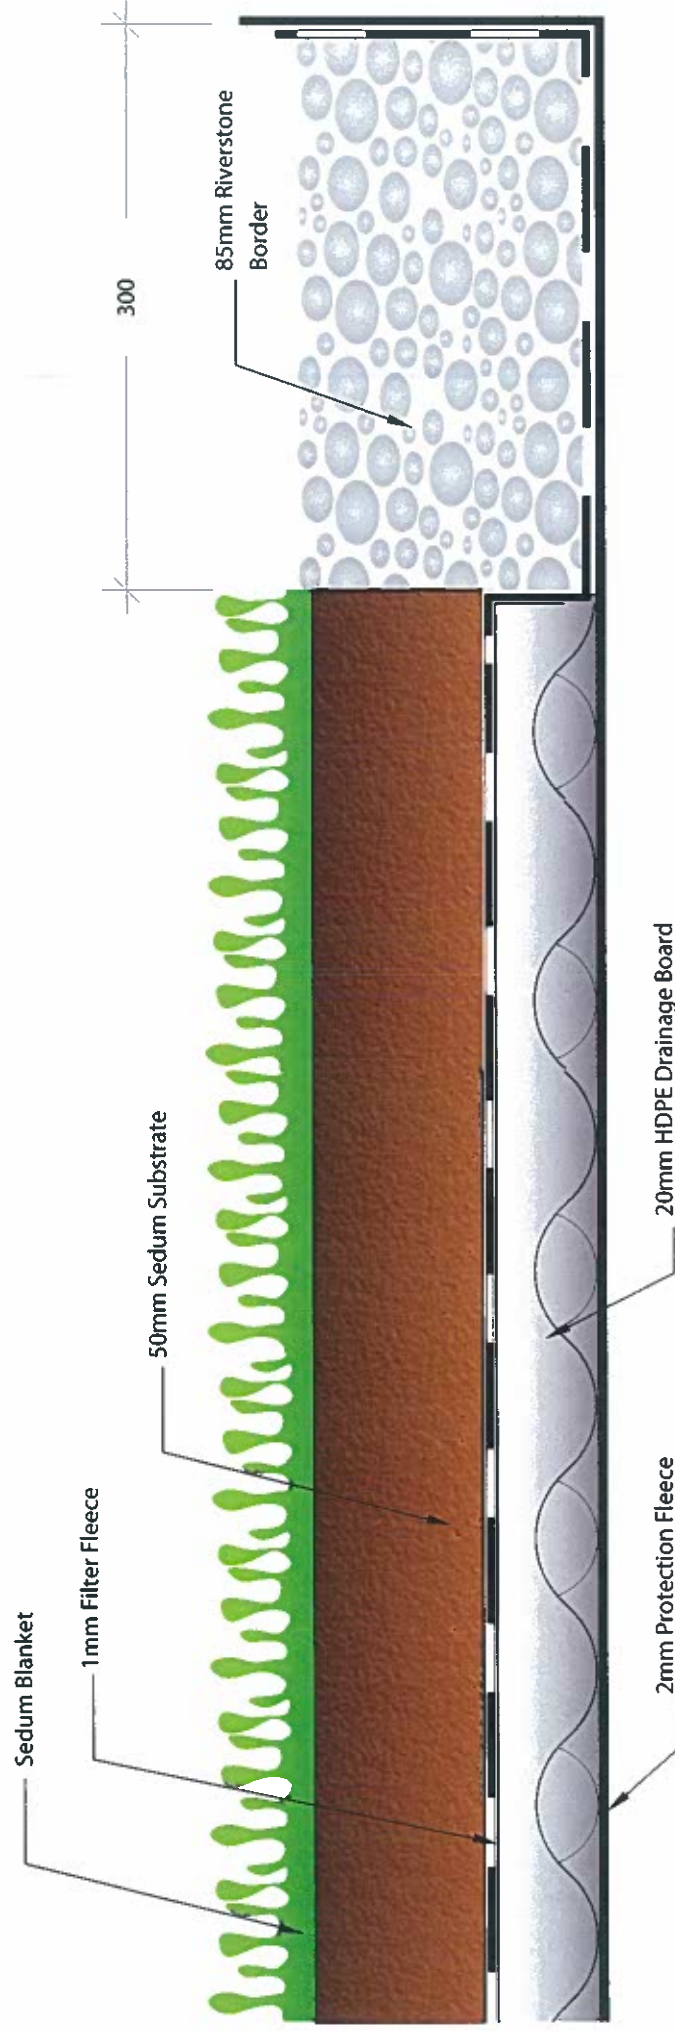

 01242 620905 enquiries@sky-garden.co.uk www.sky-garden.co.uk Unit 4 Beta Orchard Industrial Estate Toddington Cheltenham Glos. GL54 5EB	Q37 Details		- Sedum Substrate - Material: low nutrient, free draining root zone - Depth: 50mm - Sedum Blanket - Planting Mix: 8-12 sedum species specifically chosen for green roof applications - Vegetation coverage at installation: Min. 90%	System Name & No. Sedum Blanket System (SGS02)	
	- Protection Fleece - Material: Tensile geo-synthetic protection layer - Thickness: 2mm - Drainage Layer - Material: Rigid HDPE drainage board - Depth: 20mm - Filter Fleece - Material: 1mm non woven geotextile			Drawn by: CST	Scale: Do Not Scale
				Contact: mge.gamble@sky-garden.co.uk 01242 620905	