


Existing Walls
Proposed Walls

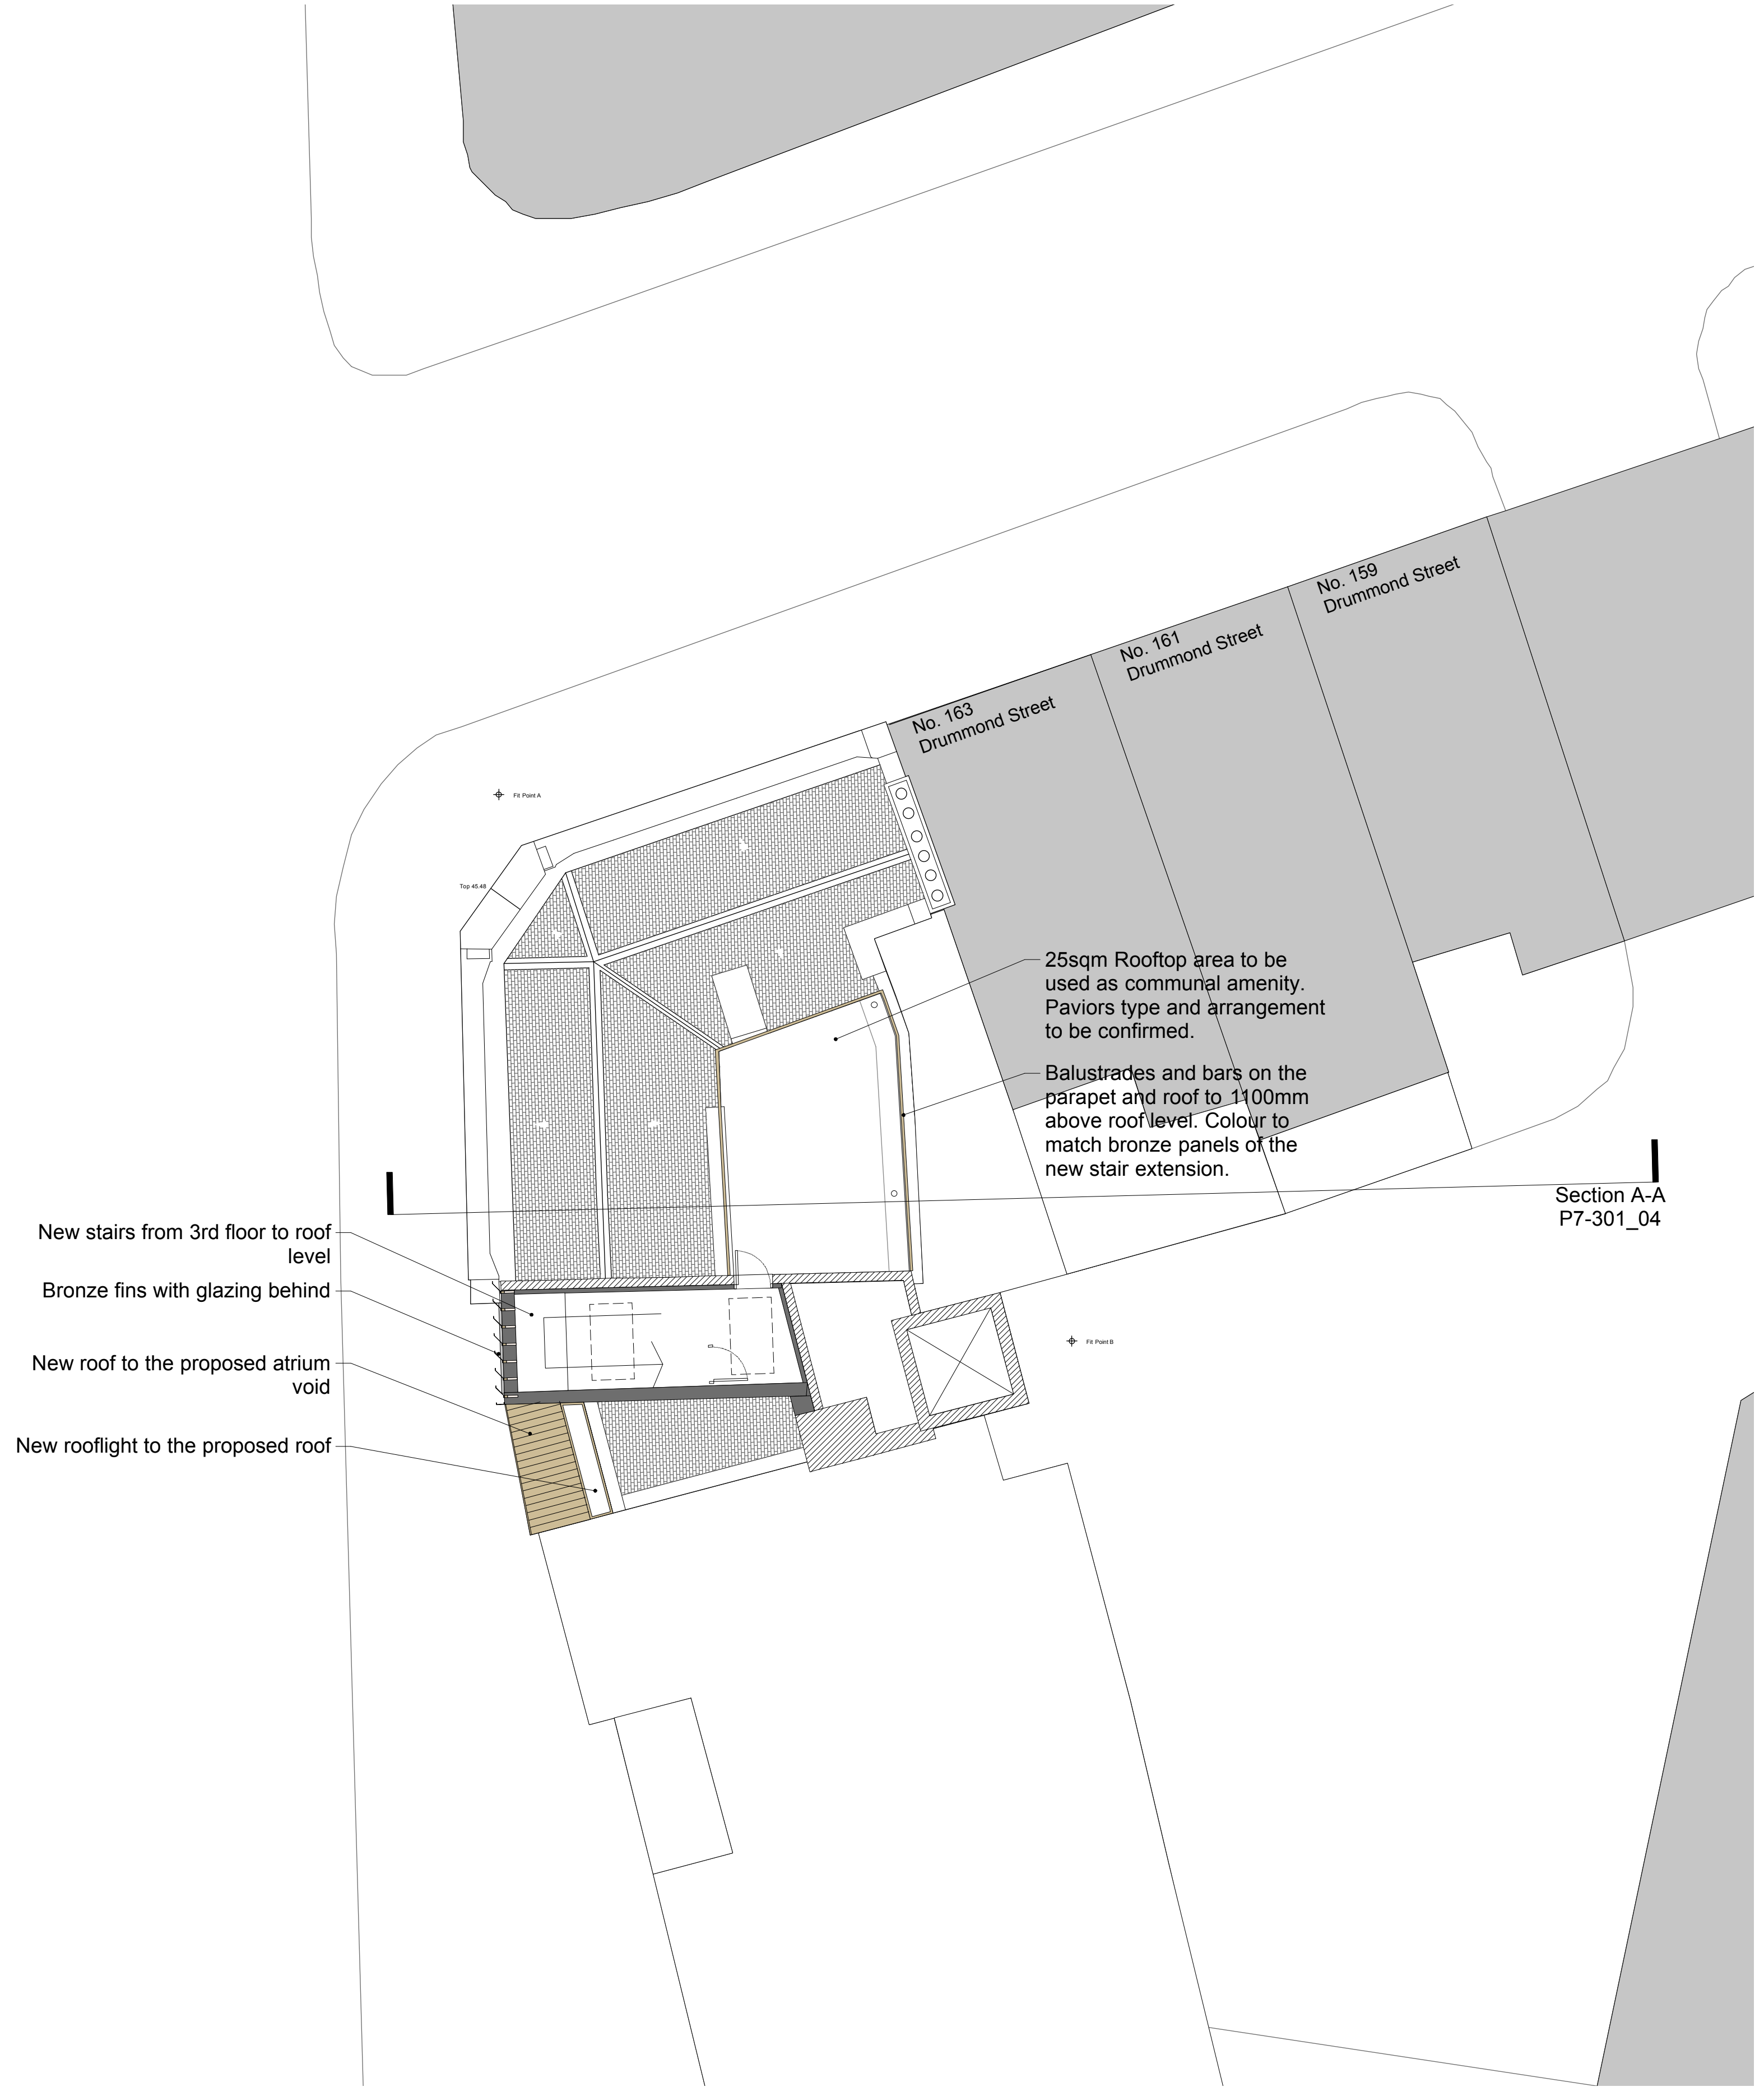

New stairs from 3rd floor to roof level
Bronze fins with glazing behind
New roof to the proposed atrium void
New rooflight to the proposed roof

25sqm Rooftop area to be used as communal amenity. Paviers type and arrangement to be confirmed.
Balustrades and bars on the parapet and roof to 1100mm above roof level. Colour to match bronze panels of the new stair extension.

Section A-A
P7-301_04

NOTES:
1. Measurements are based on metric system
2. All levels are in meters to Principal Datum (PD) unless noted otherwise
3. Do not scale drawing
4. Figure dimensions are to be followed
5. Do not use for construction unless expressly permitted
6. Contractor should verify all conditions on site and notify contract administrator of any variations from dimensions before construction
The data contained in this document includes proprietary rights of mae. Any party in receipt of the document shall receive and hold the same in confidence and agrees not to duplicate or otherwise reproduce the document in whole or in part, nor disclose the contents of the same without the written consent of mae.

Rev.	Date	Description
A	17/8/15	Roof information added.

Client LB of Camden	
Job No. 1328	Job Name 58-60 Hampstead Road
Title Fourth Floor	
Status Planning	Scale 1:100 @ A1
Drawing No. 1328-P7-105	Date 17.07.15
Drawn By	Checked By Revision A

mae
mae LLP Architects
1 Naoroji Street
London WC1X 0GB
t: +44 (0)20 7704 6060
f: +44 (0)20 7833 2473
e: office@mae-llp.co.uk