

DO NOT SCALE FROM THIS DRAWING.  
ALL DIMENSIONS TO BE CHECKED ON SITE.

**NOTES:**

1. Drawings to be read in conjunction with Structural Engineers information.
2. Drawings to be read in conjunction with information from specialist sub-contractors for facade panels and glazing systems.
3. For 'hidden' facade elevations refer to drawings BD4122-A-20-305 and 20-442.

002	KW	23/08/15	KW	Drawing number updated
000	KW	02/12/14	JC	CONSTRUCTION ISSUE
P1	KD	12/08/14	KW	STATUS - CP ISSUE
rev	by	date	descr	amendments



**KINGS CROSS ZONE B  
3 PANCRAS SQUARE**

GA Elevation - West


<b>CONSTRUCTION</b>			
Scale:	1:100 @ A1	Date:	09/02/14
Project:	KXC-06-001	Drawn by:	KD
Client:	KD	Checked by:	JC
Drawing No:	BD4122	Sheet:	A
Project No:	20-203	Revision:	002




- 12 - Planning Height 70000
- 11 - Roof 68250
- 10 - Tenth Floor 64950
- 09 - Ninth Floor 61050
- 08 - Eighth Floor 57100
- 07 - Seventh Floor 53200
- 06 - Sixth Floor 49250
- 05 - Fifth Floor 45350
- 04 - Fourth Floor 41450
- 03 - Third Floor 37550
- 02 - Second Floor 33850
- 01 - First Floor 29750
- 00 - Ground Floor 22755

Former Drawing Number: 20-304

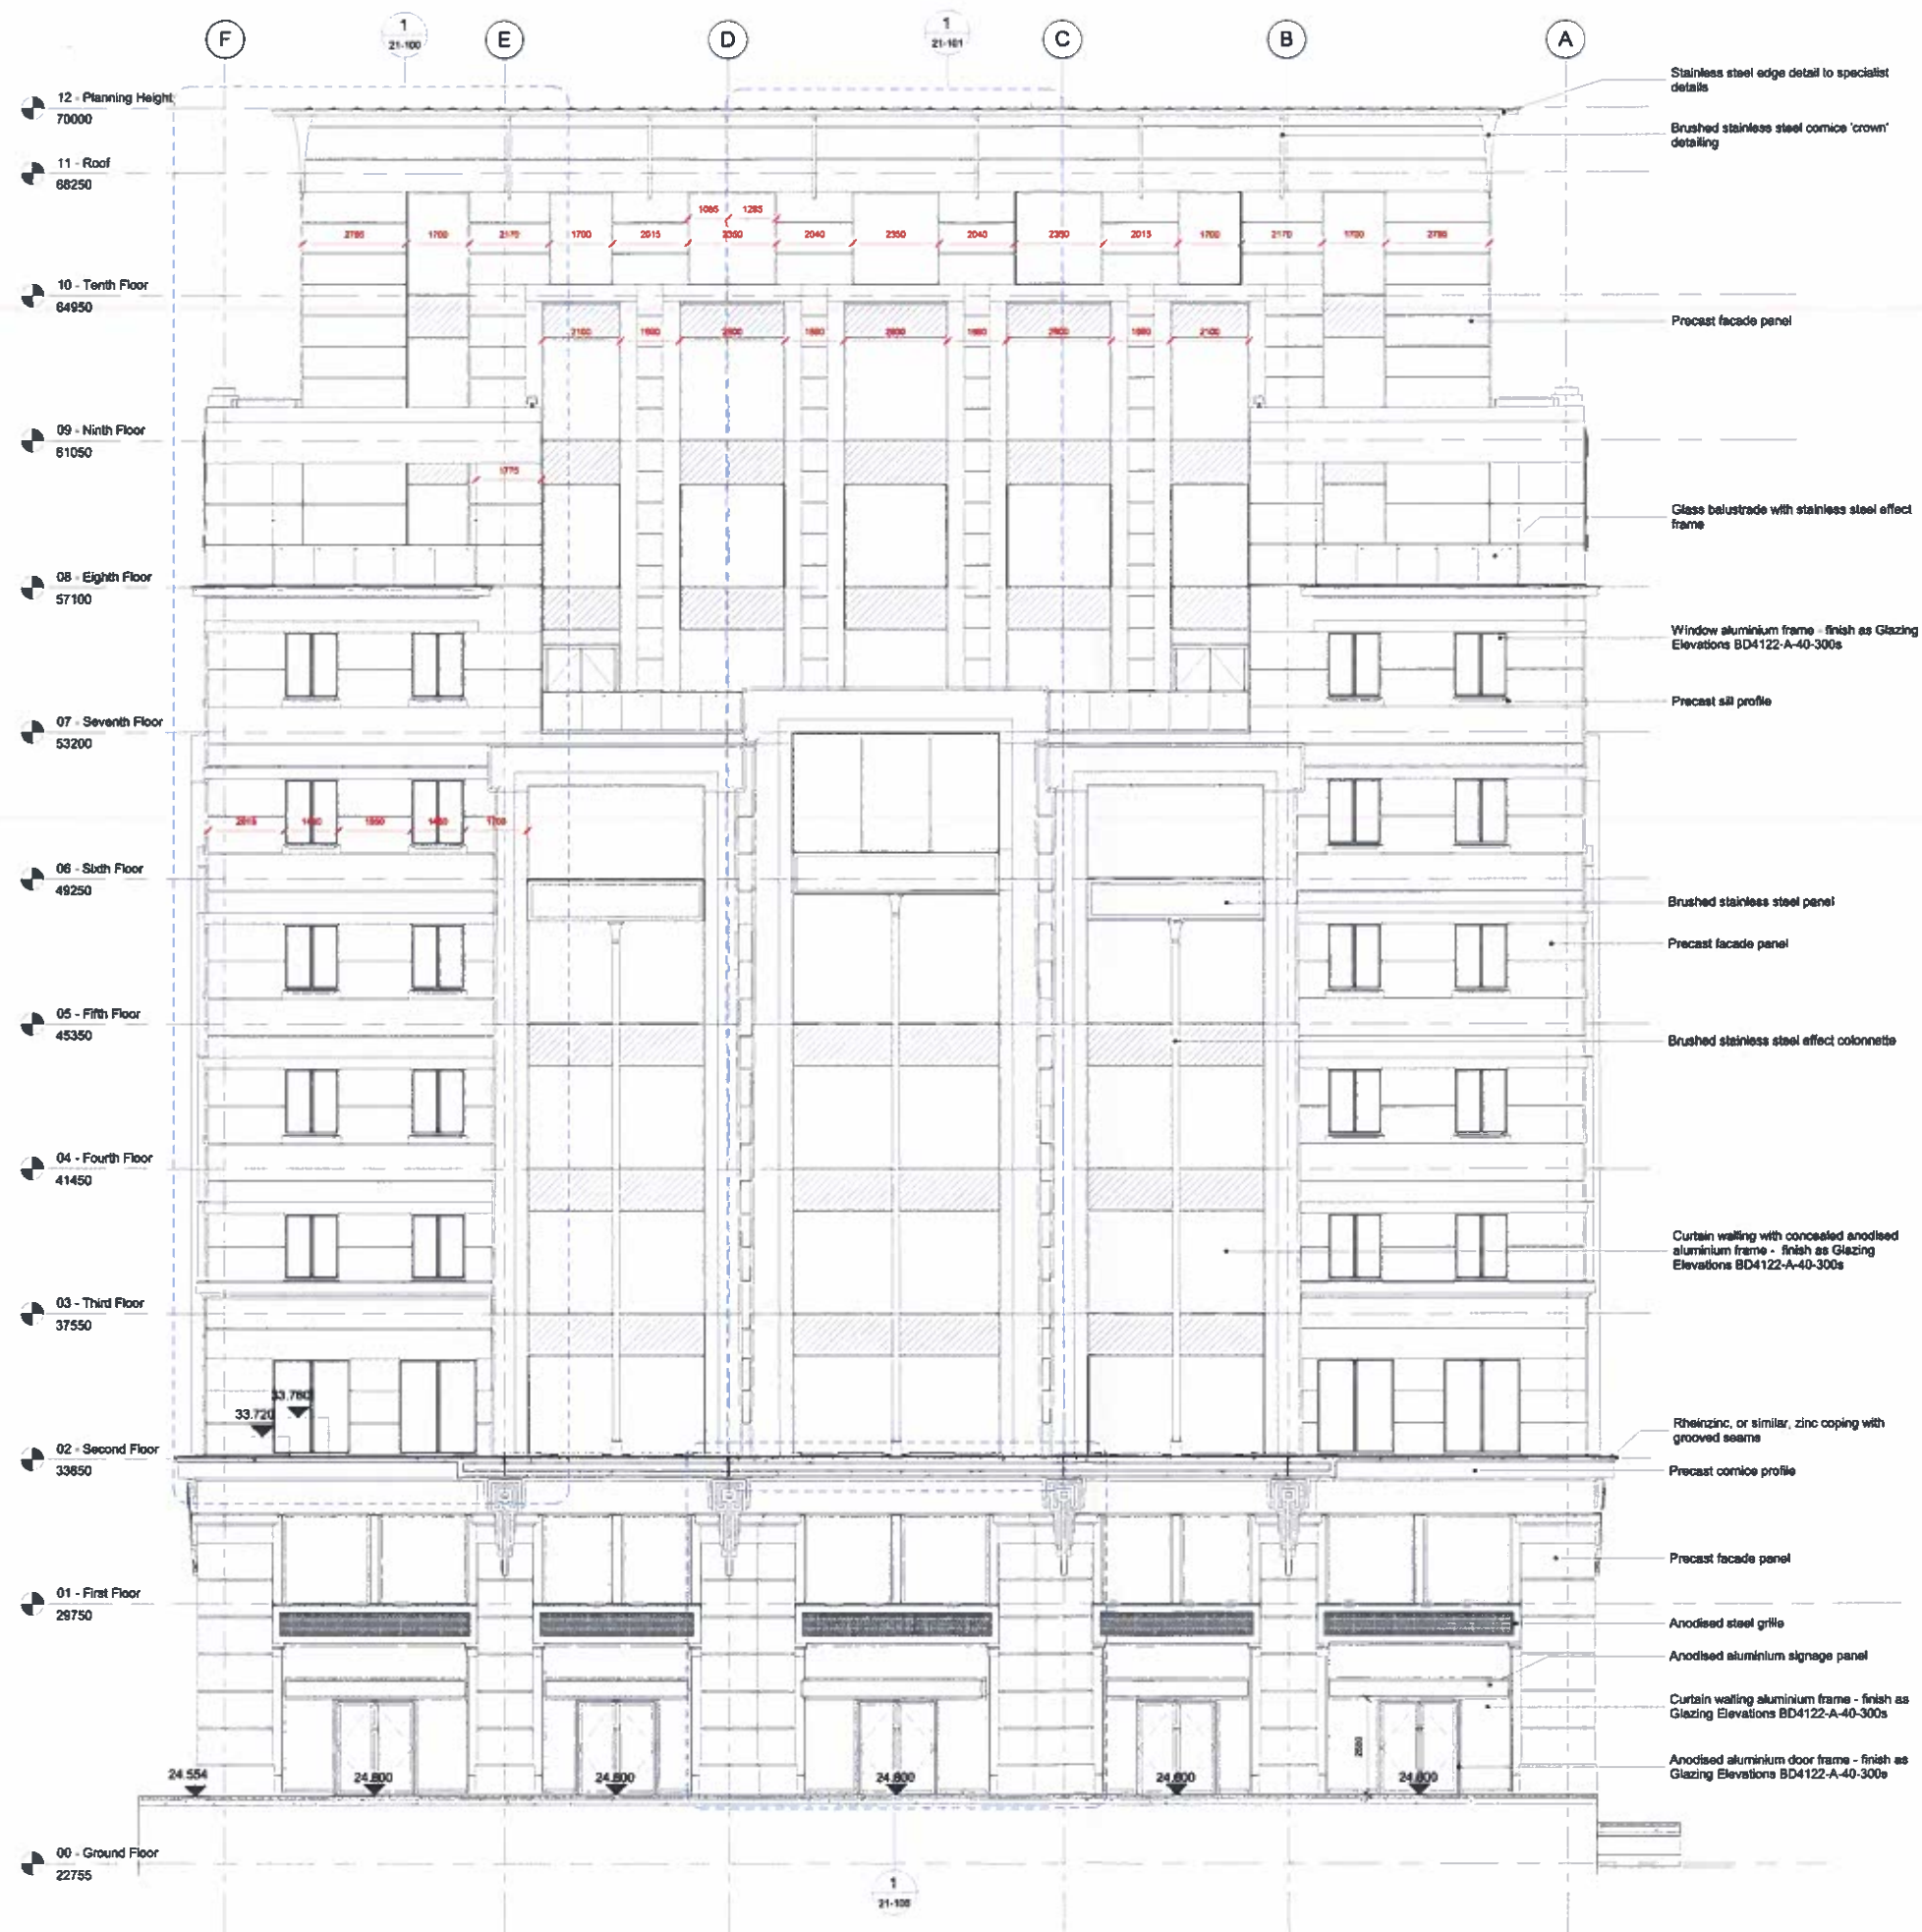


- Stainless steel edge detail to specialist details
- Brushed stainless steel cornice 'crown' detailing
- Precast facade panel
- Glass balustrade with stainless steel effect frame
- Window aluminium frame - finish as Glazing Elevations BD4122-A-40-300s
- Precast sill profile
- Brushed stainless steel panel
- Precast facade panel
- Brushed stainless steel effect colonnette
- Curtain walling with concealed anodised aluminium frame - finish as Glazing Elevations BD4122-A-40-300s
- Rheinzinc, or similar, zinc coping with grooved seams
- Precast cornice profile
- Precast facade panel
- Anodised steel grille
- Anodised aluminium signage panel
- Curtain walling aluminium frame - finish as Glazing Elevations BD4122-A-40-300s
- Anodised aluminium door frame - finish as Glazing Elevations BD4122-A-40-300s

DO NOT SCALE FROM THIS DRAWING. ALL DIMENSIONS TO BE CHECKED ON SITE.

- NOTES:**
1. Drawings to be read in conjunction with Structural Engineers Information.
  2. Drawings to be read in conjunction with information from specialist sub-contractors for facade panels and glazing systems.
  3. For 'hidden' terrace elevations refer to drawings BD4122 - A - 20-305 and 20-442.

001	IAW	23/09/15	IAW	Drawing number updated
000	IAW	02/12/14	JC	CONSTRUCTION ISSUE
P1	KD	12/09/14	IAW	STATUS - CP ISSUE
rev	by	date	chgd	amendments

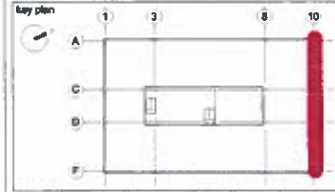

**bam**  
 BAM Design Ltd  
 An expanding company of  
 BAM Contract UK Ltd

Architects  
 Structural Engineers  
 Environmental Services  
 Interior Design  
 Feasibility Studies  
 2D/3D Modelling  
 Building Information Modelling

Centrum Business Park  
 Giffels Way, St Albans  
 Hertfordshire, AL1 2SD  
 UK  
 T 01777 843300  
 E design@bam.co.uk  
 W www.bam.co.uk

**KINGS CROSS ZONE B  
 3 PANCRAS SQUARE**

**GA Elevation - North**


<b>CONSTRUCTION</b>	
Scale	1:100 @ A1
Drawn by	KXC-BB-001
Check by	KD
Date	09/02/14
Drawn by	JC
Quantity	BD4122 A 20-200 001

Former Drawing Number: 20-301


DO NOT SCALE FROM THIS DRAWING.  
ALL DIMENSIONS TO BE CHECKED ON SITE.

**NOTES:**

1. Drawings to be read in conjunction with Structural Engineers Information.
2. Drawings to be read in conjunction with information from specialist sub-contractors for facade panels and glazing systems.
3. For 'hidden' terrace elevations refer to drawings BD4122 - A - 20-305 and 20-442.

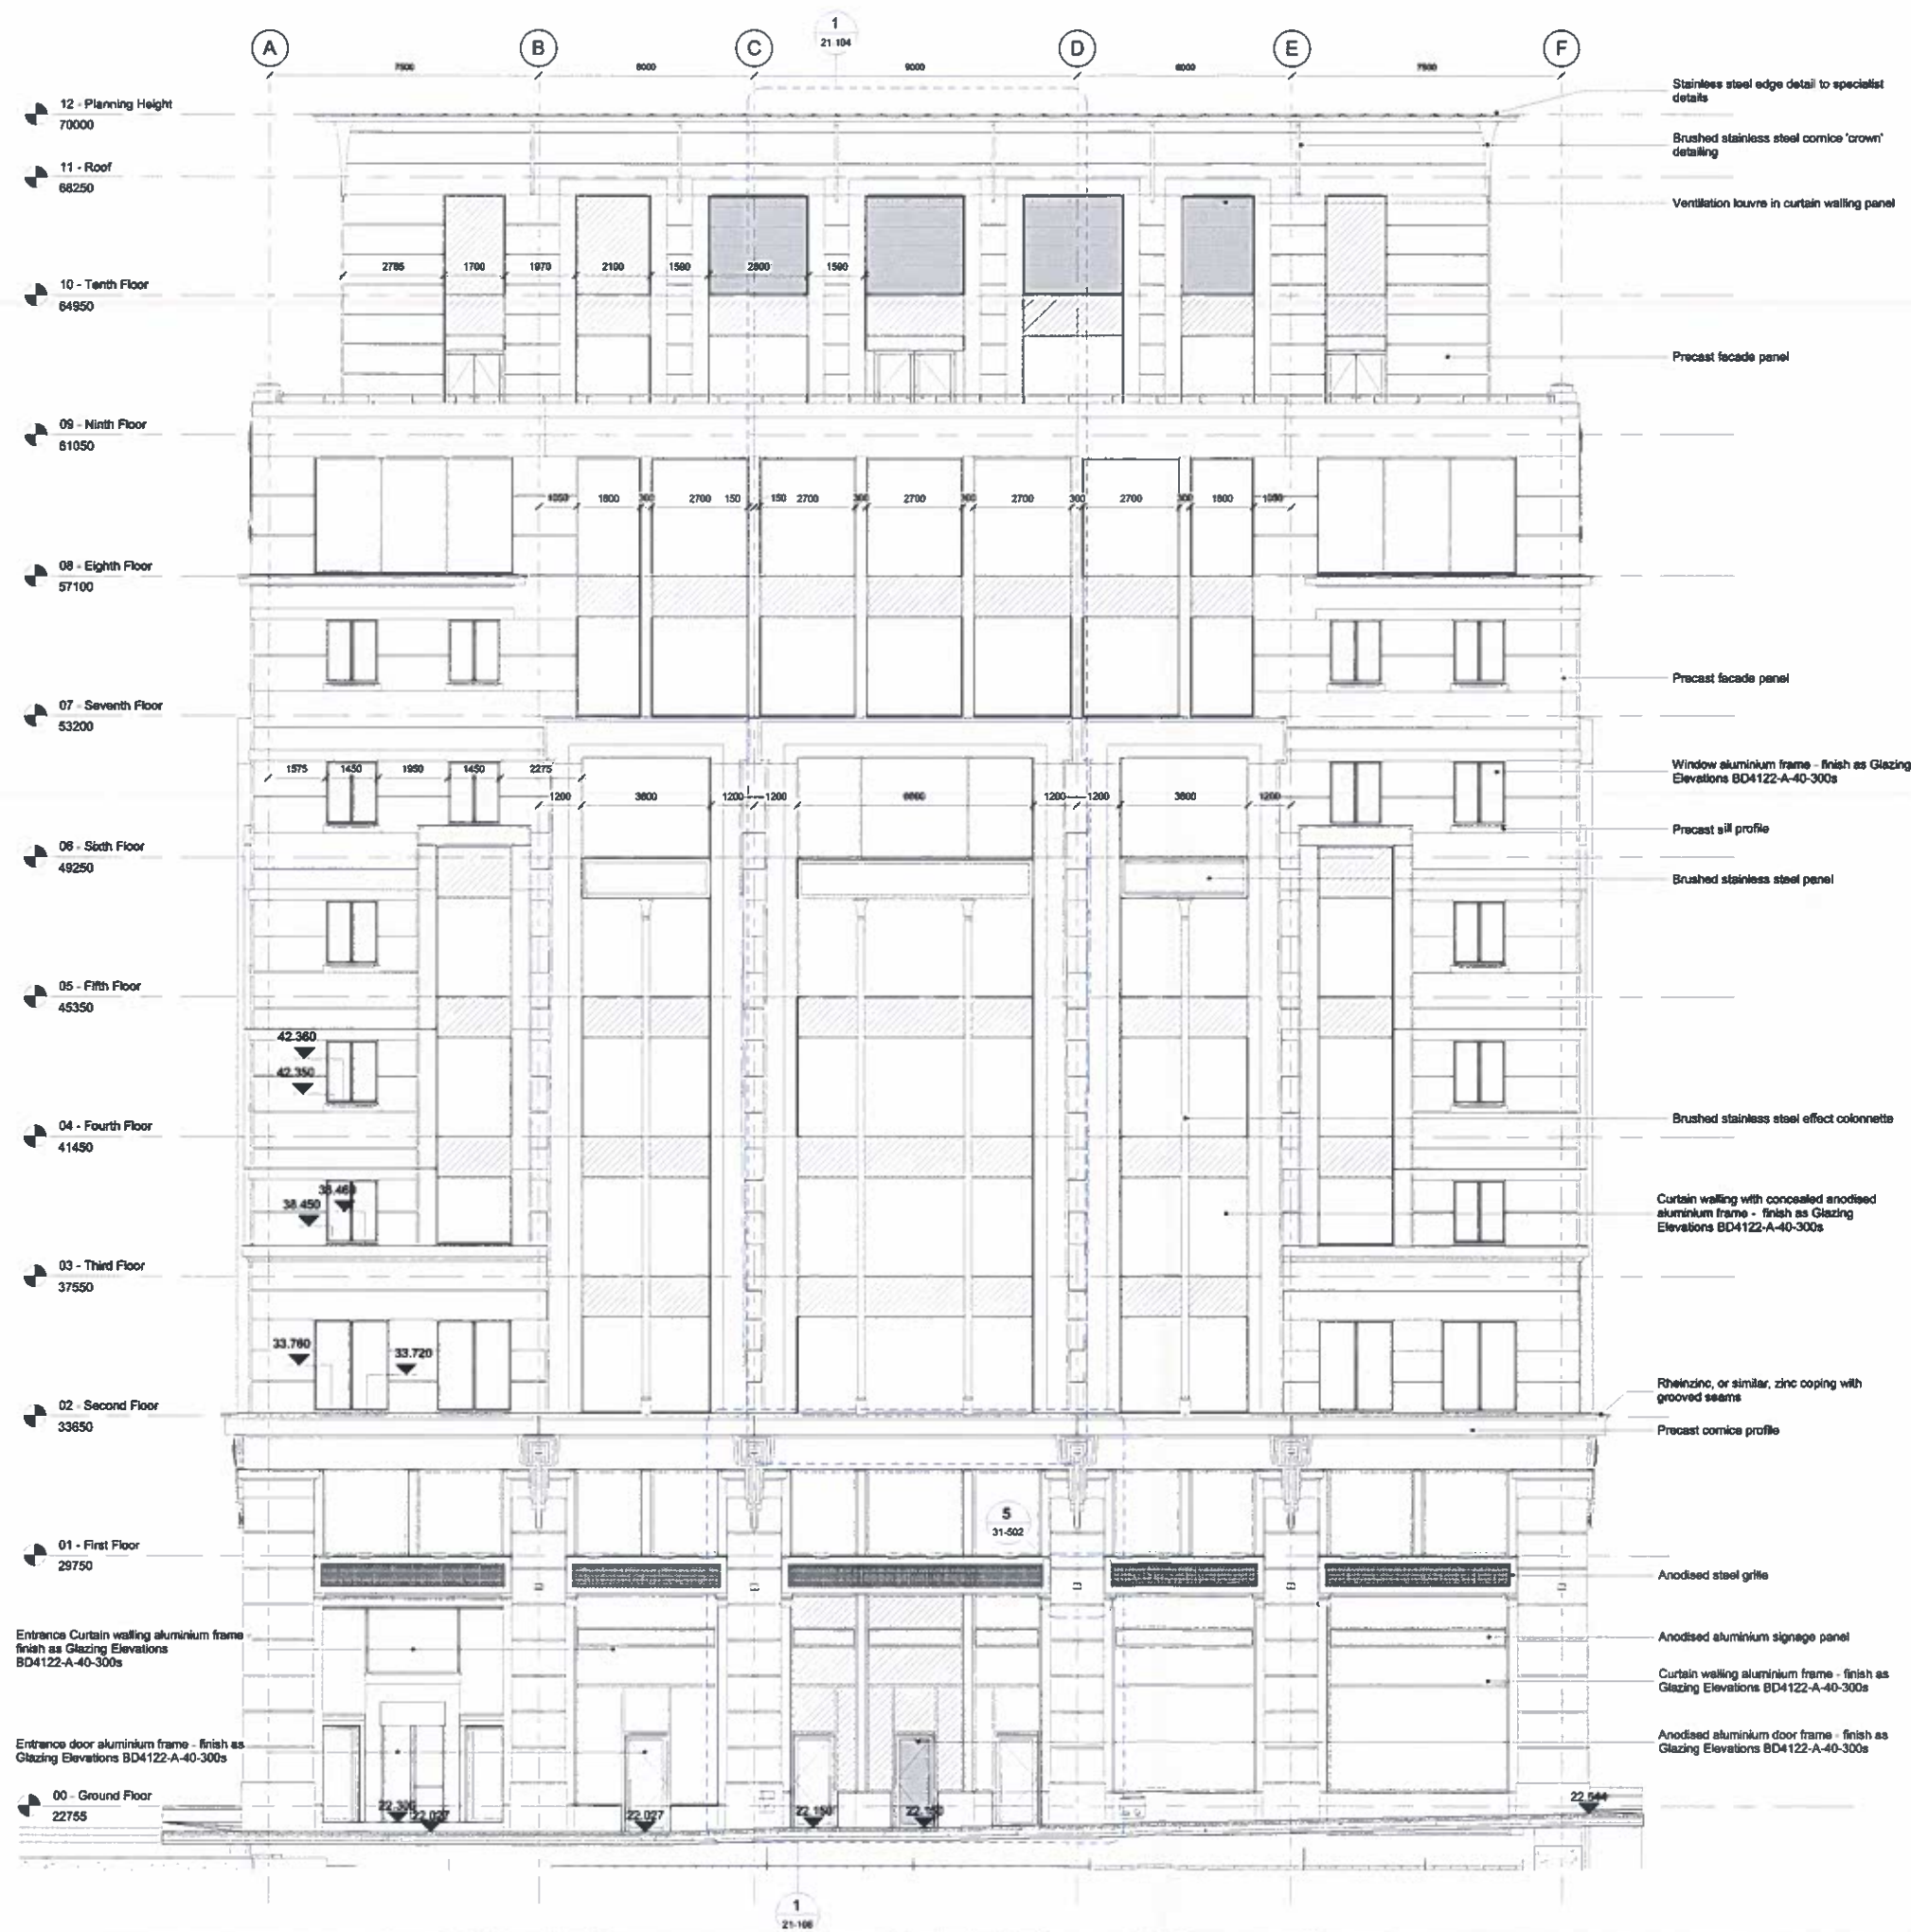

002	IAW	23/09/15	IAW	Drawing number updated
000	IAW	02/12/14	JC	CONSTRUCTION ISSUE
P1	KD	12/09/14	IAW	STATUS - CP ISSUE
rev	by	date	chkd	amendments

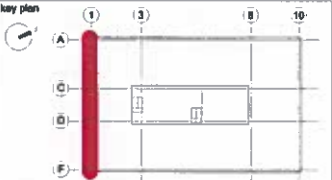

**BAM Design Ltd**  
An awarding company of  
BAM Consulting UK Ltd

Architectural  
Structural Engineering  
Environmental Services  
Interior Design  
Quantity Surveying  
3D Visualisation  
Building Information Modelling

Hertfordshire, AL1 2SD  
T 01777 843350  
E [design@bam.co.uk](mailto:design@bam.co.uk)  
W [www.bam.co.uk](http://www.bam.co.uk)

**KINGS CROSS ZONE B  
3 PANCRAS SQUARE**

GA Elevation - South

<b>CONSTRUCTION</b>			
Scale	1:100 @ A1	Date	09/02/14
Drawn by	KD	Checked by	JC
Drawing no.	BD4122	Sheet	A
Project	20-202	Rev	002

Former Drawing Number: 20-303

DO NOT SCALE FROM THIS DRAWING.  
ALL DIMENSIONS TO BE CHECKED ON SITE.

- NOTES:**
1. Drawings to be read in conjunction with Structural Engineers Information.
  2. Drawings to be read in conjunction with information from specialist sub-contractors for facade panels and glazing systems.
  3. For 'hidden' terrace elevations refer to drawings BD4122 - A - 20-305 and 20-442.



rev	by	date	chd	amendments
002	JAW	23/09/15	JAW	Drawing number updated
000	JAW	02/12/14	JC	CONSTRUCTION ISSUE
P1	KD	12/09/14	JAW	STATUS - CP ISSUE

key plan	1	3	5	10
A	[Key Plan Diagram]			
C	[Key Plan Diagram]			
D	[Key Plan Diagram]			
F	[Key Plan Diagram]			






**KINGS CROSS ZONE B  
3 PANCRAS SQUARE**

GA Elevation - East

CONSTRUCTION			
Scale	1: 100 @ A1	Date	09/02/14
Drawn by	KXC-B8-001	Checked by	JC
Drawn by	KD	Checked by	JC
Project	BD4122	Sheet	A
Drawn by	20-201	Checked by	002

Former Drawing Number: 20-302

