


Notes
 This drawing is copyright Piercy&Company.
 Do not scale from this drawing.
 All dimensions and levels to be checked on site by the contractor and such dimensions to be his responsibility.
 Report all drawing errors, omissions and discrepancies to the Architect.
 All drawings to be read in conjunction with all other consultant drawings and specifications and any other Employer's Requirement documents.
 Items marked 'By Others' to be completed by Contractor.


DISCLAIMER
 This document may be issued in an editable digital CAD format to enable others to use it as background information to make alterations and/or additions. In that instance the file will be accompanied by a PDF version as a record of the original file. It is for those parties making such alterations and/or additions to ensure that they make use of current background information.

Piercy&Company accepts no liability for either: any such alterations and/or additions to the background information by others; or any other changes made by others to the architectural content of the background information itself.

KEY
 PRIMARY AREAS OF DEMOLITION
 PRIMARY AREAS OF REMODELLING/REFURBISHMENT
 T3 REMOVED

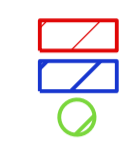

Rev	Date	Description
-	14.08.15	PLANNING ISSUE

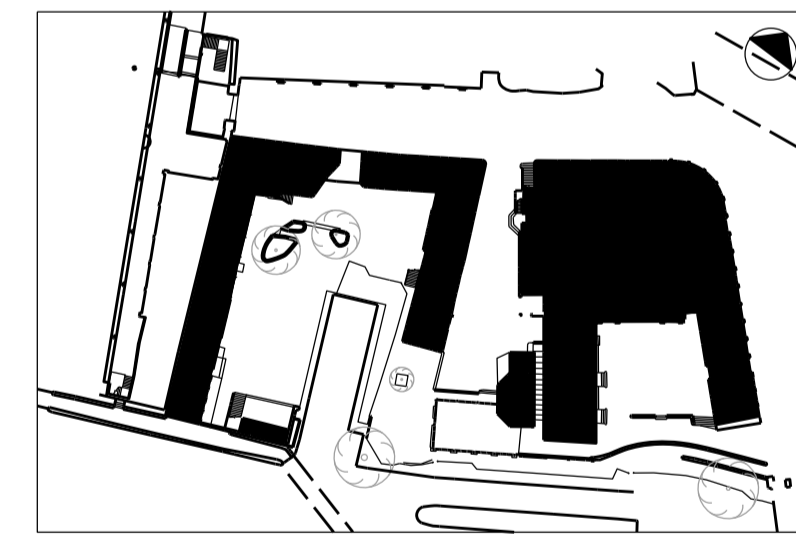

Project
 Camden Lock Market

Client
 Castlehaven Row Limited

Date 14.08.15 **Scale** 1:200 at A1
 1:400 at A3

Drawing Title
 Existing Ground Floor
 Demolition Plan


Drawn FW **Checked** RNH **Approved** PJJ

Drawing Status
 For Information

Project	Disc	Level	Series	Dwg No.	Rev
13483	A	L00	P02	100	-

122 - 128 Arlington Road
 London NW1 7HP
 Telephone
 *44 (0)20 7424 9611
 info@piercyandco.com
 www.piercyandco.com

Piercy & Company

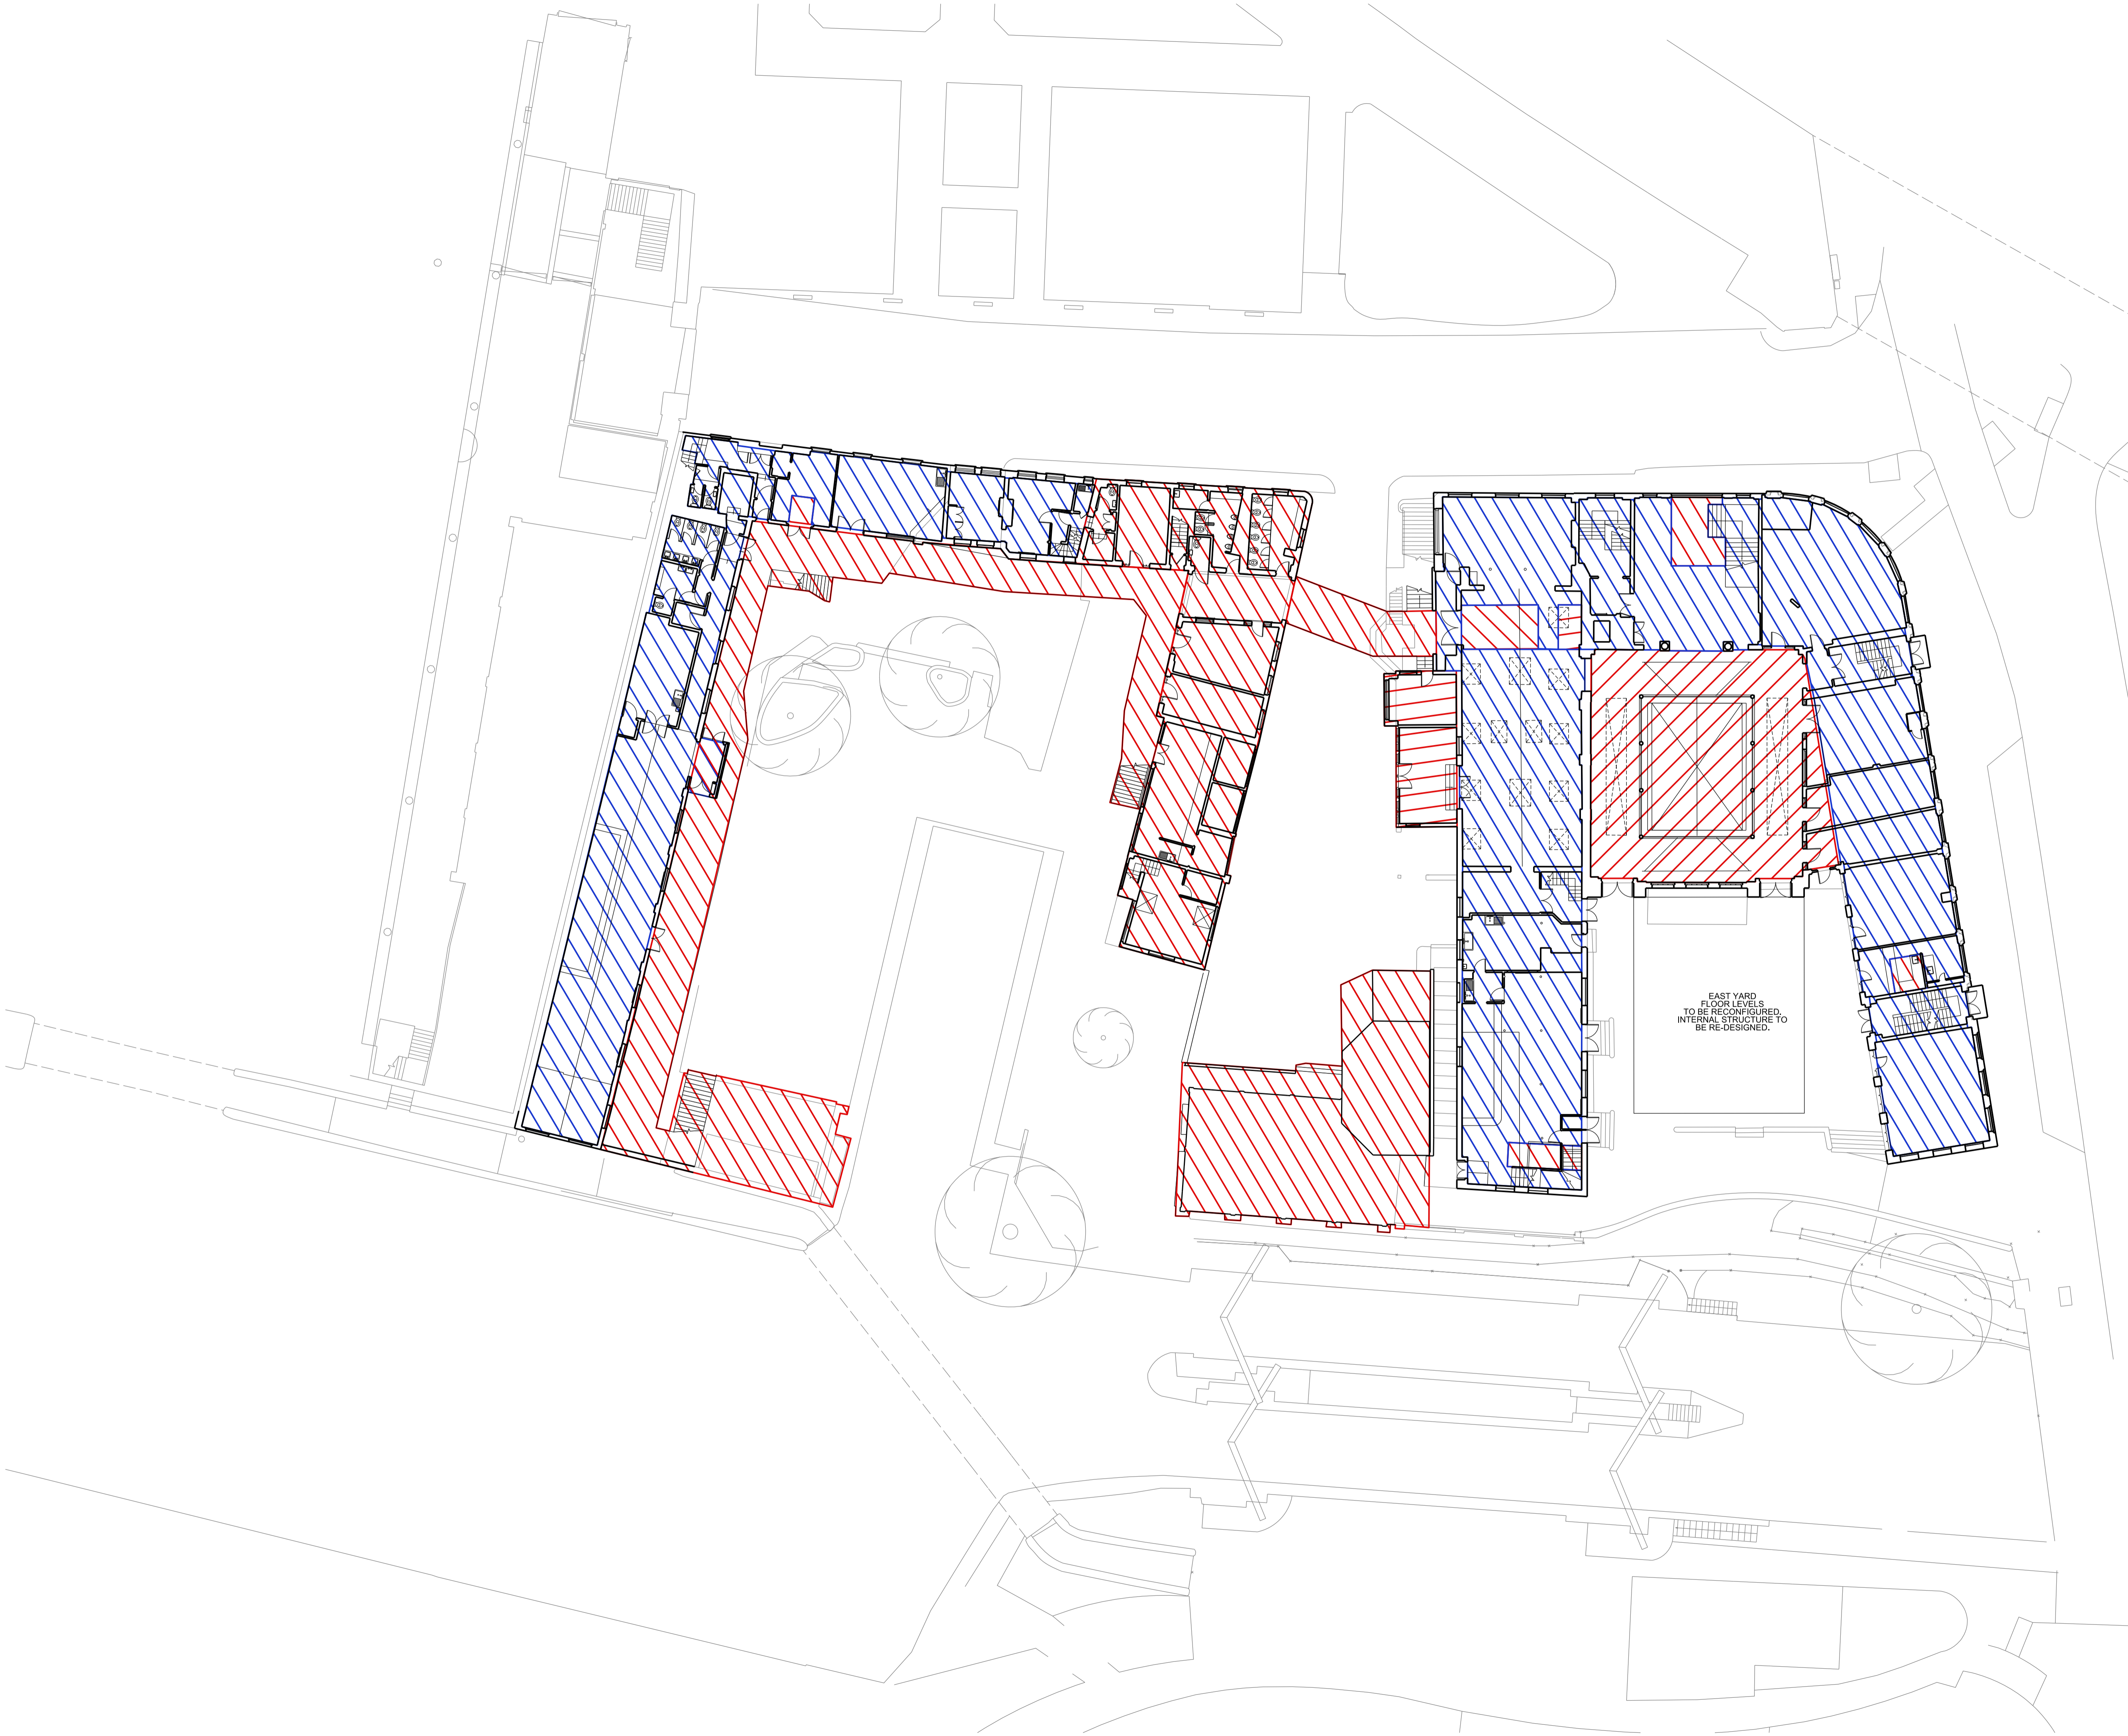


Notes
 This drawing is copyright Piercy&Company.
 Do not scale from this drawing.
 All dimensions and levels to be checked on site by the contractor and such dimensions to be his responsibility.
 Report all drawing errors, omissions and discrepancies to the Architect.
 All drawings to be read in conjunction with all other consultant drawings and specifications and any other Employer's Requirement documents.
 Items marked 'By Others' to be completed by Contractor.


DISCLAIMER
 This document may be issued in an editable digital CAD format to enable others to use it as background information to make alterations and/or additions. In that instance the file will be accompanied by a PDF version as a record of the original file. It is for those parties making such alterations and/or additions to ensure that they make use of current background information.

Piercy&Company accepts no liability for either: any such alterations and/or additions to the background information by others; or any other changes made by others to the architectural content of the background information itself.

KEY
 PRIMARY AREAS OF DEMOLITION
 PRIMARY AREAS OF REMODELLING/REFURBISHMENT

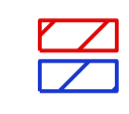

Rev	Date	Description
-	14.08.15	PLANNING ISSUE

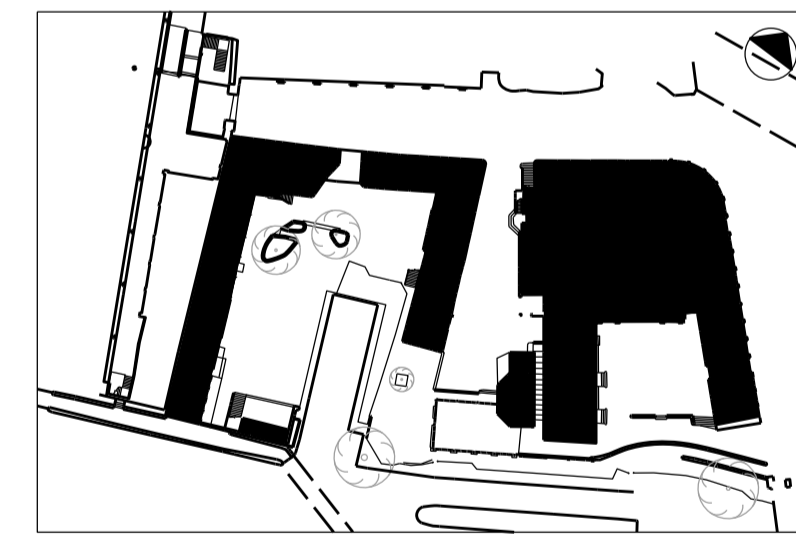

Project
 Camden Lock Market

Client
 Castlehaven Row Limited

Date 14.08.15 **Scale** 1:100 at A1
 1:200 at A3

Drawing Title
 Existing Upper Ground Floor
 Demolition Plan

Drawn PW **Checked** RNH **Approved** PJJ

Drawing Status
 For Information

Project	Disc	Level	Series	Dwg No.	Rev
13483	A	L01	P02	101	-

122 - 128 Arlington Road
 London NW1 7HP
 info@piercyandco.com
 www.piercyandco.com
 Telephone
 *44 (0)20 7424 9611



Piercy&Company




Notes
 This drawing is copyright Piercy&Company.
 Do not scale from this drawing.
 All dimensions and levels to be checked on site by the contractor and such dimensions to be his responsibility.
 Report all drawing errors, omissions and discrepancies to the Architect.
 All drawings to be read in conjunction with all other consultant drawings and specifications and any other Employer's Requirement documents.
 Items marked 'By Others' to be completed by Contractor.

DISCLAIMER
 This document may be issued in an editable digital CAD format to enable others to use it as background information to make alterations and/or additions. In that instance the file will be accompanied by a PDF version as a record of the original file. It is for those parties making such alterations and/or additions to ensure that they make use of current background information.

Piercy&Company accepts no liability for either: any such alterations and/or additions to the background information by others; or any other changes made by others to the architectural content of the background information itself.

KEY
 PRIMARY AREAS OF DEMOLITION 
 PRIMARY AREAS OF REMODELLING/REFURBISHMENT 

Rev	Date	Description
-	14.08.15	PLANNING ISSUE

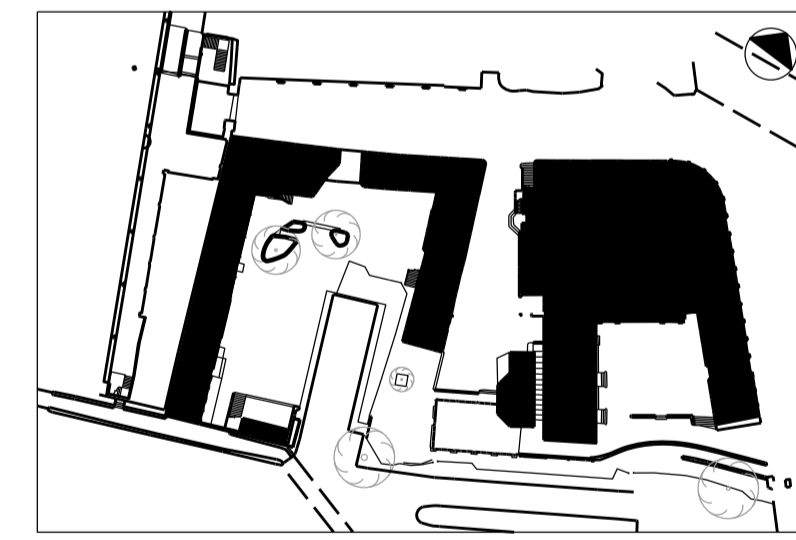

Project
 Camden Lock Market

Client
 Castlehaven Row Limited

Date 14.08.15 **Scale** 1:100 at A1
 1:200 at A3

Drawing Title
 Existing First Floor
 Demolition Plan

Drawn FW **Checked** RNH **Approved** PJJ

Drawing Status
 For Information

Project	Disc	Level	Series	Dwg No.	Rev
13483	A	L02	P02	102	-

122 - 128 Arlington Road
 London NW1 7HP
 Telephone
 *44 (0)20 7424 9611
 info@piercyandco.com
 www.piercyandco.com



Piercy&Company




Notes
 This drawing is copyright Piercy&Company.
 Do not scale from this drawing.
 All dimensions and levels to be checked on site by the contractor and such dimensions to be his responsibility.
 Report all drawing errors, omissions and discrepancies to the Architect.
 All drawings to be read in conjunction with all other consultant drawings and specifications and any other Employer's Requirement documents.
 Items marked 'By Others' to be completed by Contractor.

DISCLAIMER
 This document may be issued in an editable digital CAD format to enable others to use it as background information to make alterations and/or additions. In that instance the file will be accompanied by a PDF version as a record of the original file. It is for those parties making such alterations and/or additions to ensure that they make use of current background information.

Piercy&Company accepts no liability for either: any such alterations and/or additions to the background information by others; or any other changes made by others to the architectural content of the background information itself.

KEY
 PRIMARY AREAS OF DEMOLITION 
 PRIMARY AREAS OF REMODELLING/REFURBISHMENT 

Rev	Date	Description
-	14.08.15	PLANNING ISSUE

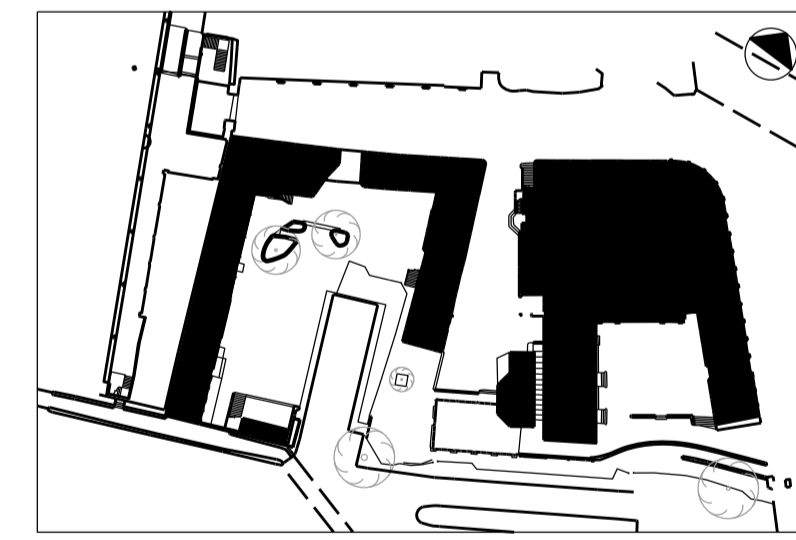

Project
 Camden Lock Market

Client
 Castlehaven Row Limited

Date 14.08.15 **Scale** 1:100 at A1
 1:200 at A3

Drawing Title
 Existing Second Floor
 Demolition Plan


Drawn PW **Checked** RNH **Approved** PJJ

Drawing Status
 For Information

Project	Disc	Level	Series	Dwg No.	Rev
13483	A	L03	P02	103	-

122 - 128 Arlington Road
 London NW1 7HP
 Telephone
 *44 (0)20 7424 9611
 info@piercyandco.com
 www.piercyandco.com

Piercy&Company

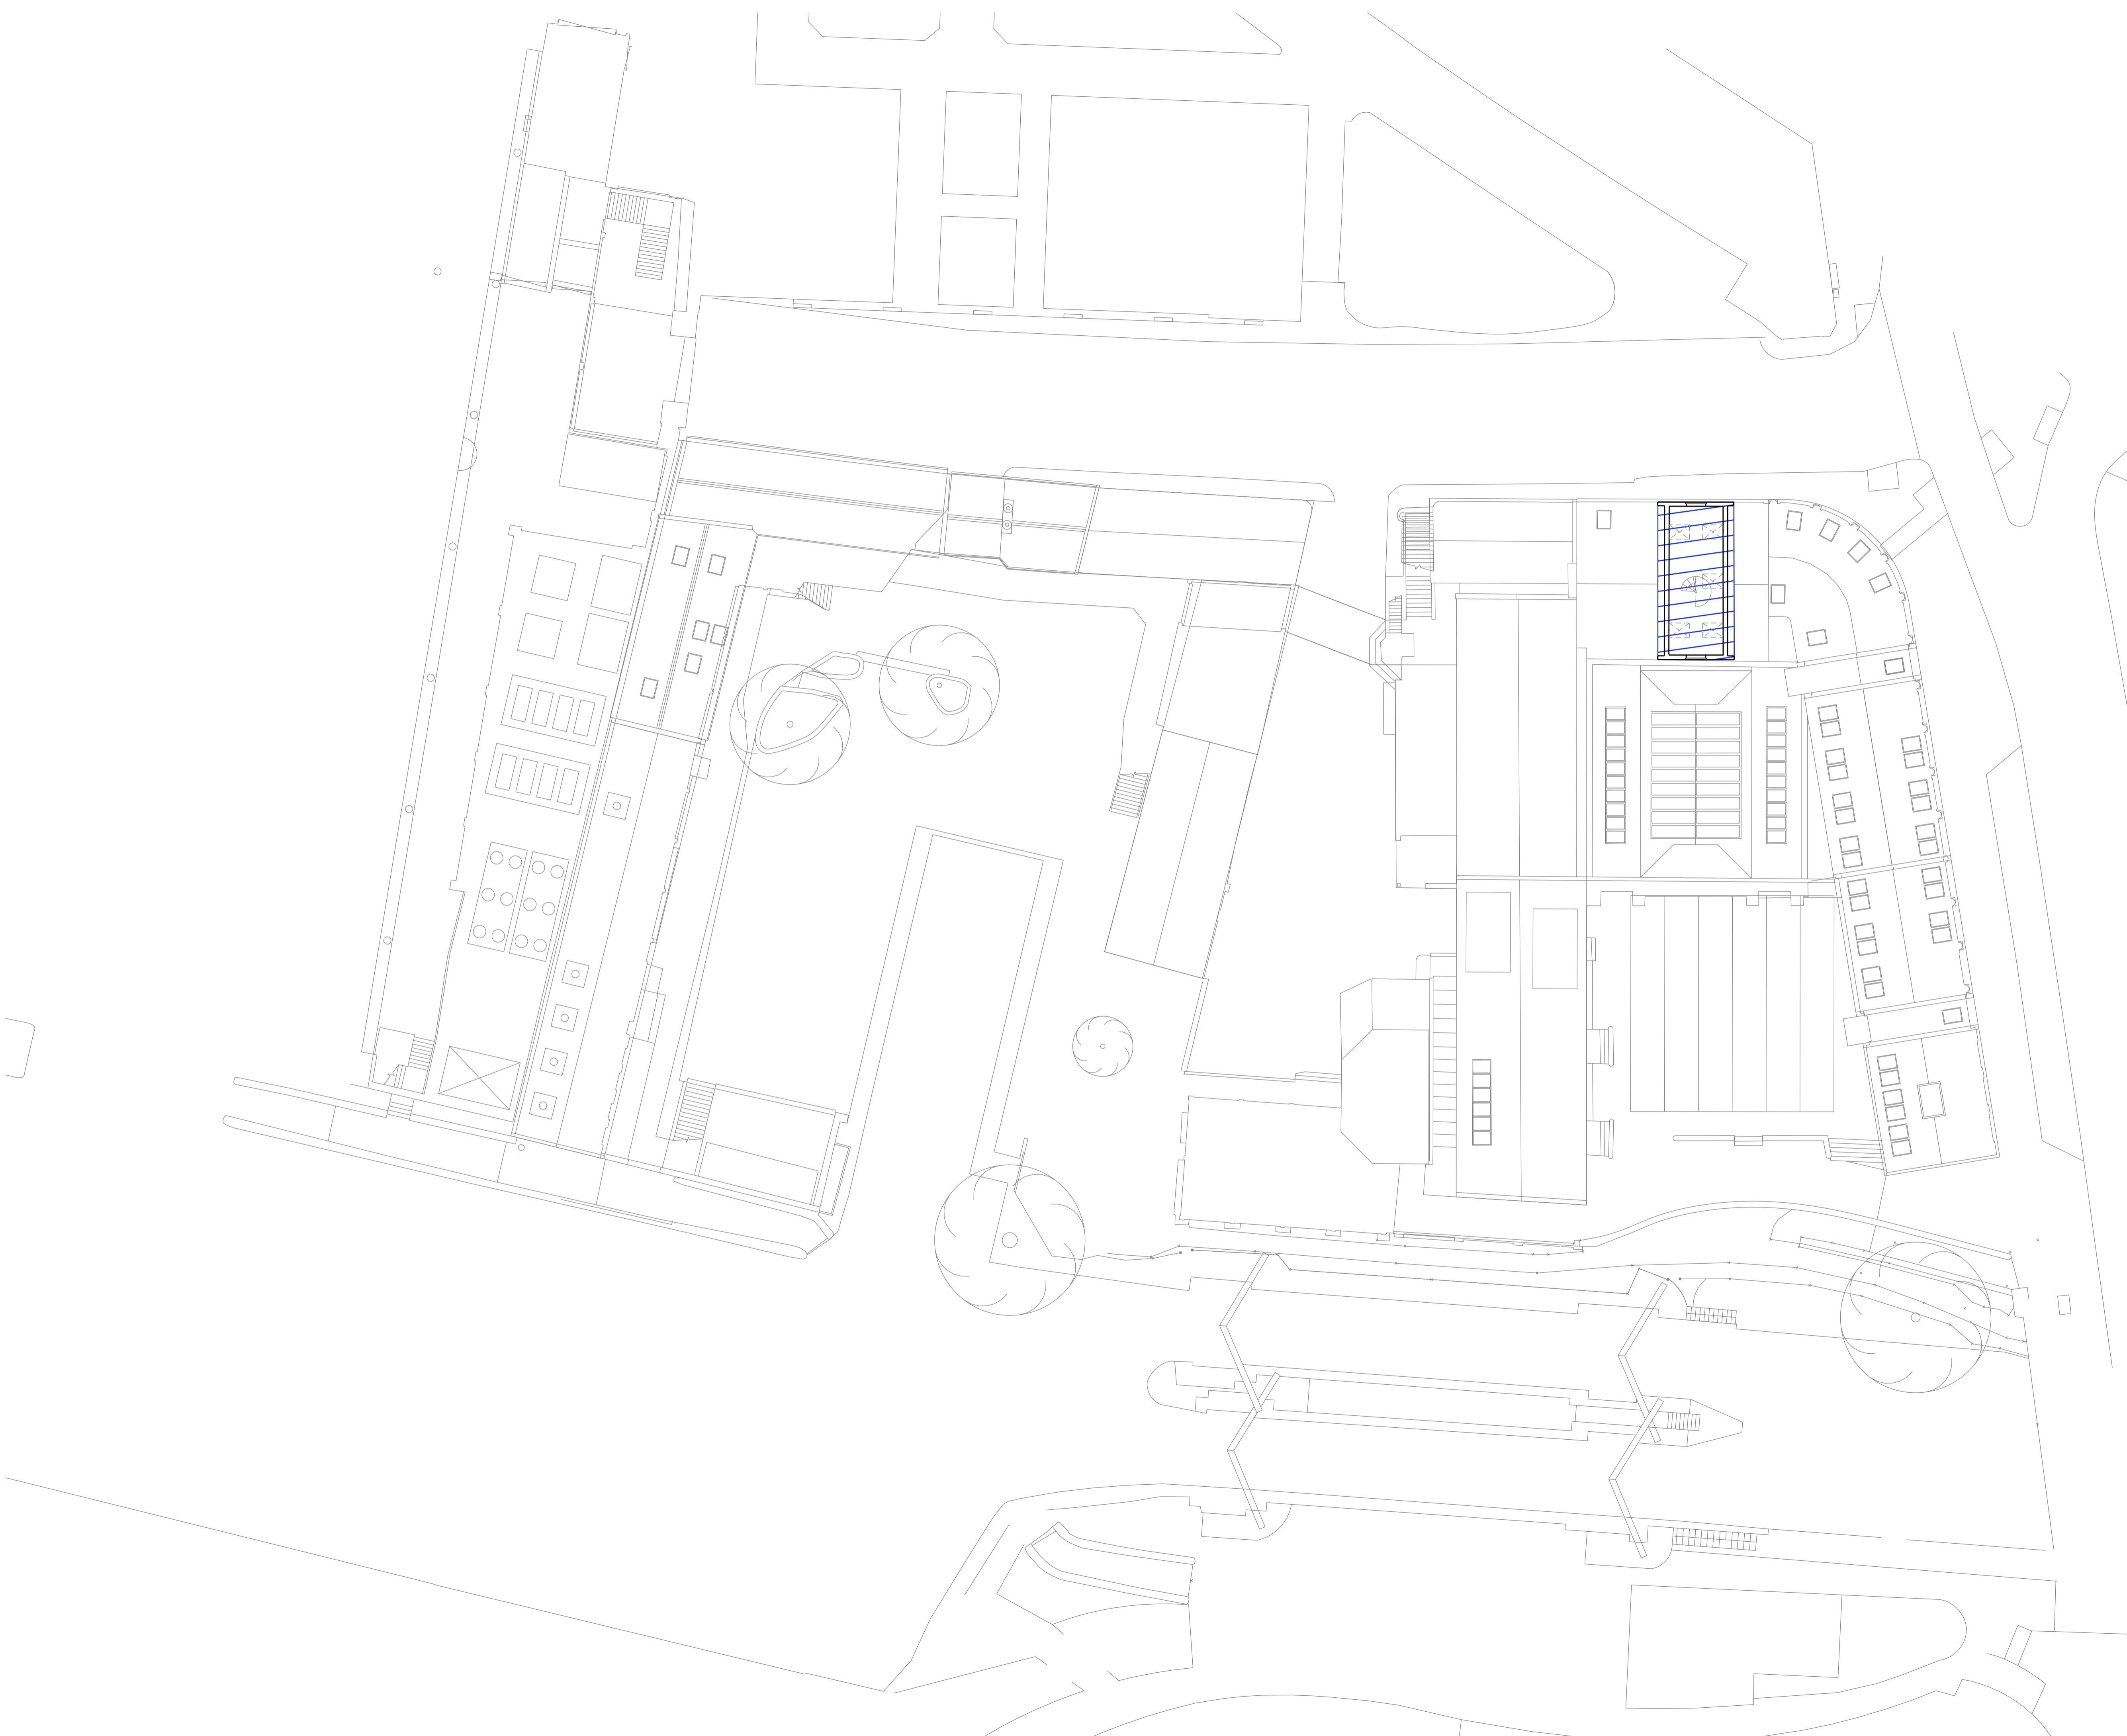


Notes
 This drawing is copyright Piercy&Company.
 Do not scale from this drawing.
 All dimensions and levels to be checked on site by the contractor and such dimensions to be his responsibility.
 Report all drawing errors, omissions and discrepancies to the Architect.
 All drawings to be read in conjunction with all other consultant drawings and specifications and any other Employer's Requirement documents.
 Items marked 'By Others' to be completed by Contractor.


DISCLAIMER
 This document may be issued in an editable digital CAD format to enable others to use it as background information to make alterations and/or additions. In that instance the file will be accompanied by a PDF version as a record of the original file. It is for those parties making such alterations and/or additions to ensure that they make use of current background information.

Piercy&Company accepts no liability for either: any such alterations and/or additions to the background information by others; or any other changes made by others to the architectural content of the background information itself.

KEY
 AREA OF ALTERATIONS
 STRIPPING OUT AND SERVICES REMOVAL

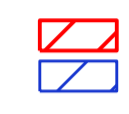

Rev	Date	Description
-	14.08.15	PLANNING ISSUE

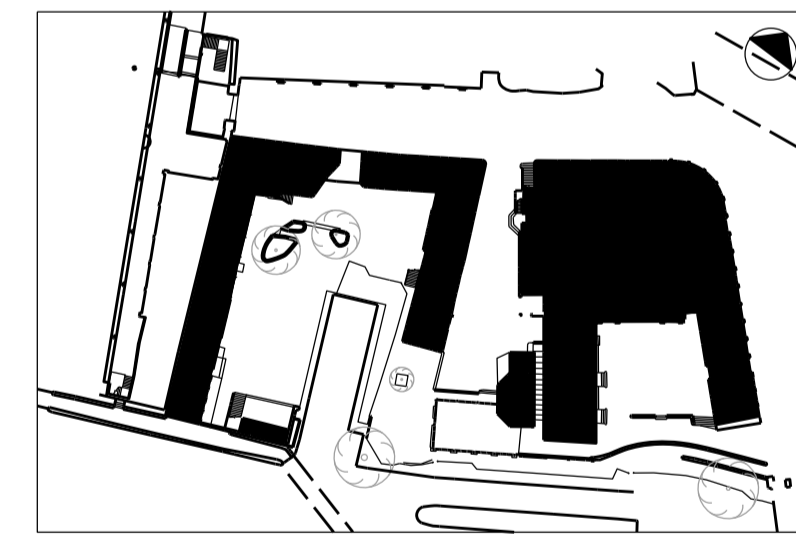

Project
 Camden Lock Market

Client
 Castlehaven Row Limited

Date
 14.08.15

Scale
 1:100 at A1
 1:200 at A3

Drawing Title
 Existing Third Floor
 Demolition Plan

Drawn RW **Checked** RNH **Approved** PJJ

Drawing Status
 For Information

Project	Disc	Level	Series	Dwg No.	Rev
13483	A	L04	P02	104	-

122 - 128 Arlington Road
 London NW1 7HP
 Telephone
 *44 (0)20 7424 9611

info@piercyandco.com
 www.piercyandco.com

Piercy&Company