


**Notes**  
This drawing is copyright Piercy&Company.  
Do not scale from this drawing.  
All dimensions and levels to be checked on site by the contractor and such dimensions to be his responsibility.  
Report all drawing errors, omissions and discrepancies to the Architect.  
All drawings to be read in conjunction with all other consultant drawings and specifications and any other Employer's Requirement documents.  
Items marked 'By Others' to be completed by Contractor.

**DISCLAIMER**  
This document may be issued in an editable digital CAD format to enable others to use it as background information to make alterations and/or additions. In that instance the file will be accompanied by a PDF version as a record of the original file. It is for those parties making such alterations and/or additions to ensure that they make use of current background information.

Piercy&Company accepts no liability for either: any such alterations and/or additions to the background information by others; or any other changes made by others to the architectural content of the background information itself.




14.08.15 PLANNING ISSUE

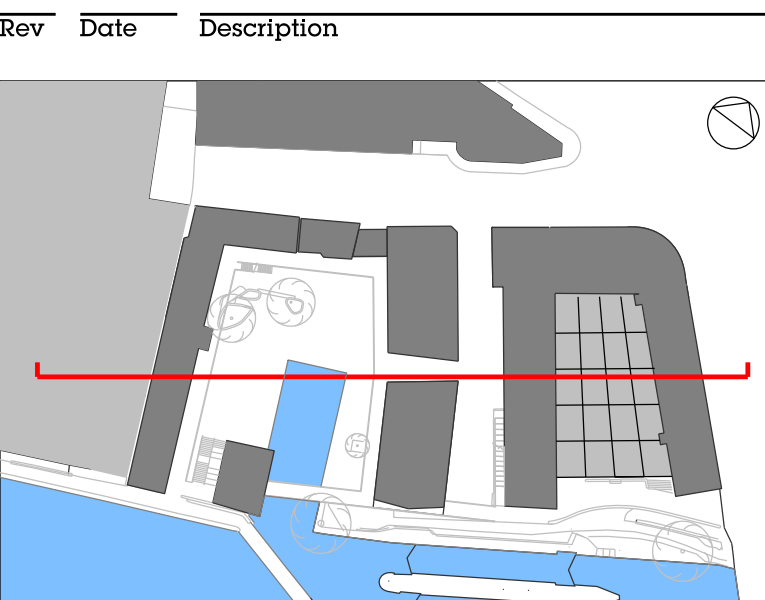

Project Camden Lock Market				
Client Castlehaven Row Limited				
Date 14.08.15		Scale 1:100 at A1 1:200 at A3		
Drawing Title Proposed Section AA Chalk Farm Rd to Dead Dog's Basin				
Drawn PWW	Checked RNH	Approved SP		
Drawing Status For Information				
Project 13483	Disc A	Level LXXX	Series P05	Rev 000

123 - 128 Arlington Road  
London NW1 7HP  
Telephone  
+44 (0)20 8424 9611  
info@piercyandco.com  
www.piercyandco.com

Piercy&Company

 


**Notes**  
This drawing is copyright Piercy&Company.  
Do not scale from this drawing.  
All dimensions and levels to be checked on site by the contractor and such dimensions to be his responsibility.  
Report all drawing errors, omissions and discrepancies to the Architect.  
All drawings to be read in conjunction with all other consultant drawings and specifications and any other Employer's Requirement documents.  
Items marked 'By Others' to be completed by Contractor.

**DISCLAIMER**  
This document may be issued in an editable digital CAD format to enable others to use it as background information to make alterations and/or additions. In that instance the file will be accompanied by a PDF version as a record of the original file. It is for those parties making such alterations and/or additions to ensure that they make use of current background information.

Piercy&Company accepts no liability for either: any such alterations and/or additions to the background information by others; or any other changes made by others to the architectural content of the background information itself.

Rev	Date	Description
-----	------	-------------

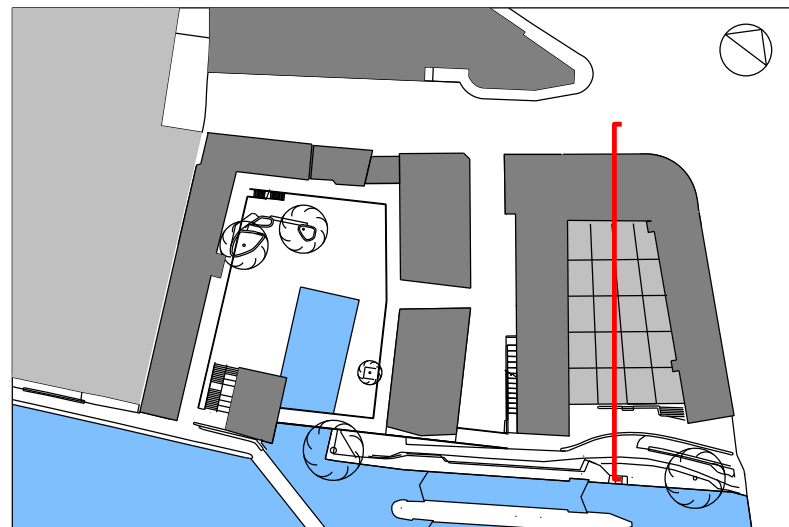

Project  
Camden Lock Market

Client  
Castlehaven Row Limited

Date	Scale
14.08.15	1:100 at A1 1:200 at A3

Drawing Title  
Proposed Section BB  
Market Hall

Drawn	Checked	Approved
PW	JNH	SP

Drawing Status  
For Information


Project	Disc	Level	Series	Day No.	Rev
13483	A	LXX	P05	001	-

123 - 128 Arlington Road  
London NW1 7HP

Telephone  
+44 (0)20 7424 9611

Piercy&Company




 

**Notes**  
This drawing is copyright Piercy&Company.  
Do not scale from this drawing.  
All dimensions and levels to be checked on site by the contractor and such dimensions to be his responsibility.  
Report all drawing errors, omissions and discrepancies to the Architect.  
All drawings to be read in conjunction with all other consultant drawings and specifications and any other Employer's Requirement documents.  
Items marked 'By Others' to be completed by Contractor.

**DISCLAIMER**  
This document may be issued in an editable digital CAD format to enable others to use it as background information to make alterations and/or additions. In that instance the file will be accompanied by a PDF version as a record of the original file. It is for those parties making such alterations and/or additions to ensure that they make use of current background information.  
Piercy&Company accepts no liability for either: any such alterations and/or additions to the background information by others; or any other changes made by others to the architectural content of the background information itself.

Rev	Date	Description
1	14.08.15	PLANNING ISSUE

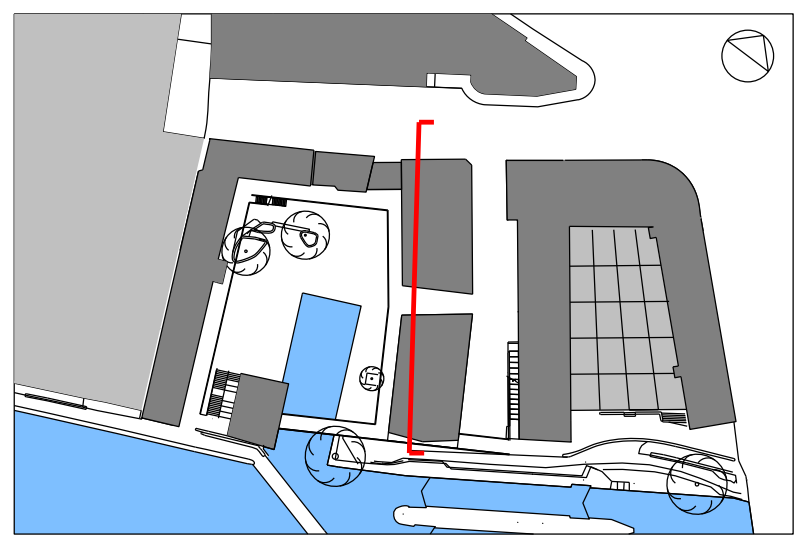

**Project**  
Camden Lock Market

**Client**  
Castlehaven Row Limited

**Date**  
14.08.15

**Scale**  
1:100 at A1  
1:200 at A3

**Drawing Title**  
Proposed Section CC  
Middle Yard Buildings


**Drawn**  
AC

**Checked**  
JNH

**Approved**  
SP

**Drawing Status**  
For Information

Project	Disc	Level	Series	Day No	Rev
13483	A	LXX05	002	-	-

 

**Notes**  
This drawing is copyright Piercy&Company.  
Do not scale from this drawing.  
All dimensions and levels to be checked on site by the contractor and such dimensions to be his responsibility.  
Report all drawing errors, omissions and discrepancies to the Architect.  
All drawings to be read in conjunction with all other consultant drawings and specifications and any other Employer's Requirement documents.  
Items marked 'By Others' to be completed by Contractor.

**DISCLAIMER**  
This document may be issued in an editable digital CAD format to enable others to use it as background information to make alterations and/or additions. In that instance the file will be accompanied by a PDF version as a record of the original file. It is for those parties making such alterations and/or additions to ensure that they make use of current background information.  
Piercy&Company accepts no liability for either: any such alterations and/or additions to the background information by others; or any other changes made by others to the architectural content of the background information itself.

Rev	Date	Description
1	14.08.15	PLANNING ISSUE

**Project**  
Camden Lock Market

**Client**  
Castlehaven Row Limited

**Date**  
14.08.15



**Scale**  
1:100 at A1  
1:200 at A3

**Drawing Title**  
Proposed Section DD  
Through Dingwalls

Drawn	Checked	Approved
AC	RNH	SP

**Drawing Status**  
For Information

Project	Disc	Level	Series	Day No.	Rev
13483	A	LXX	P05	003	-

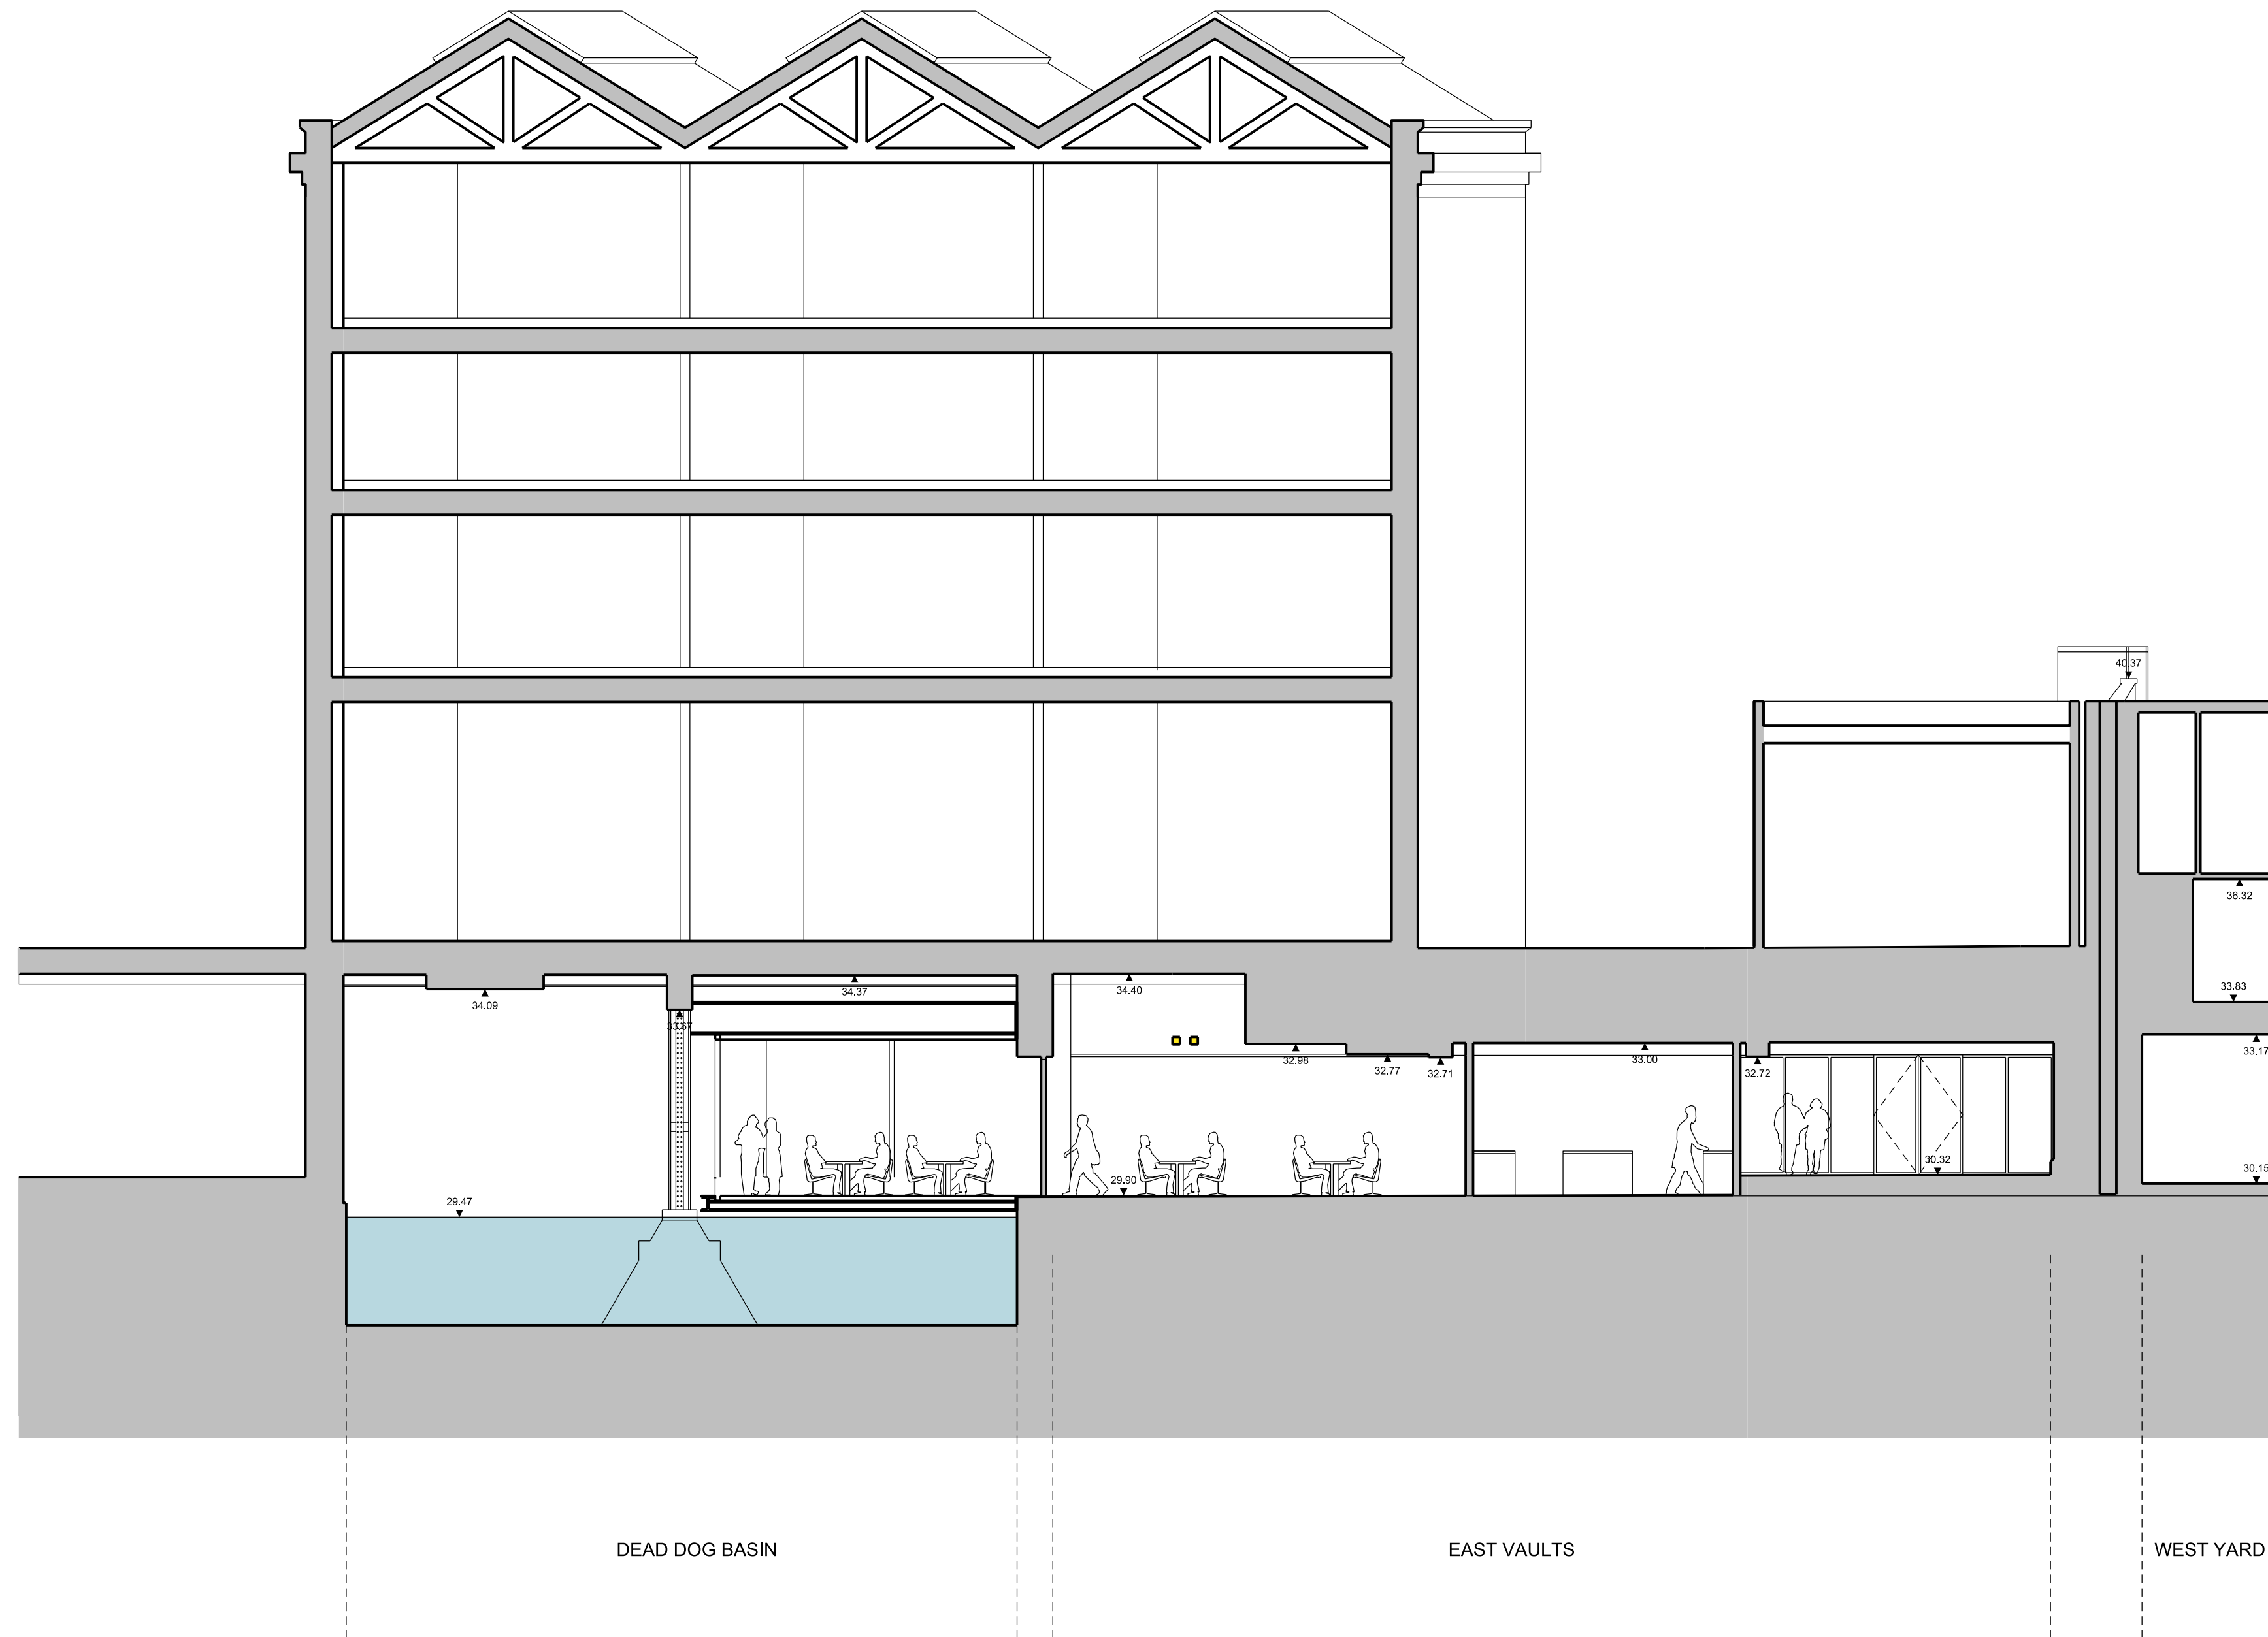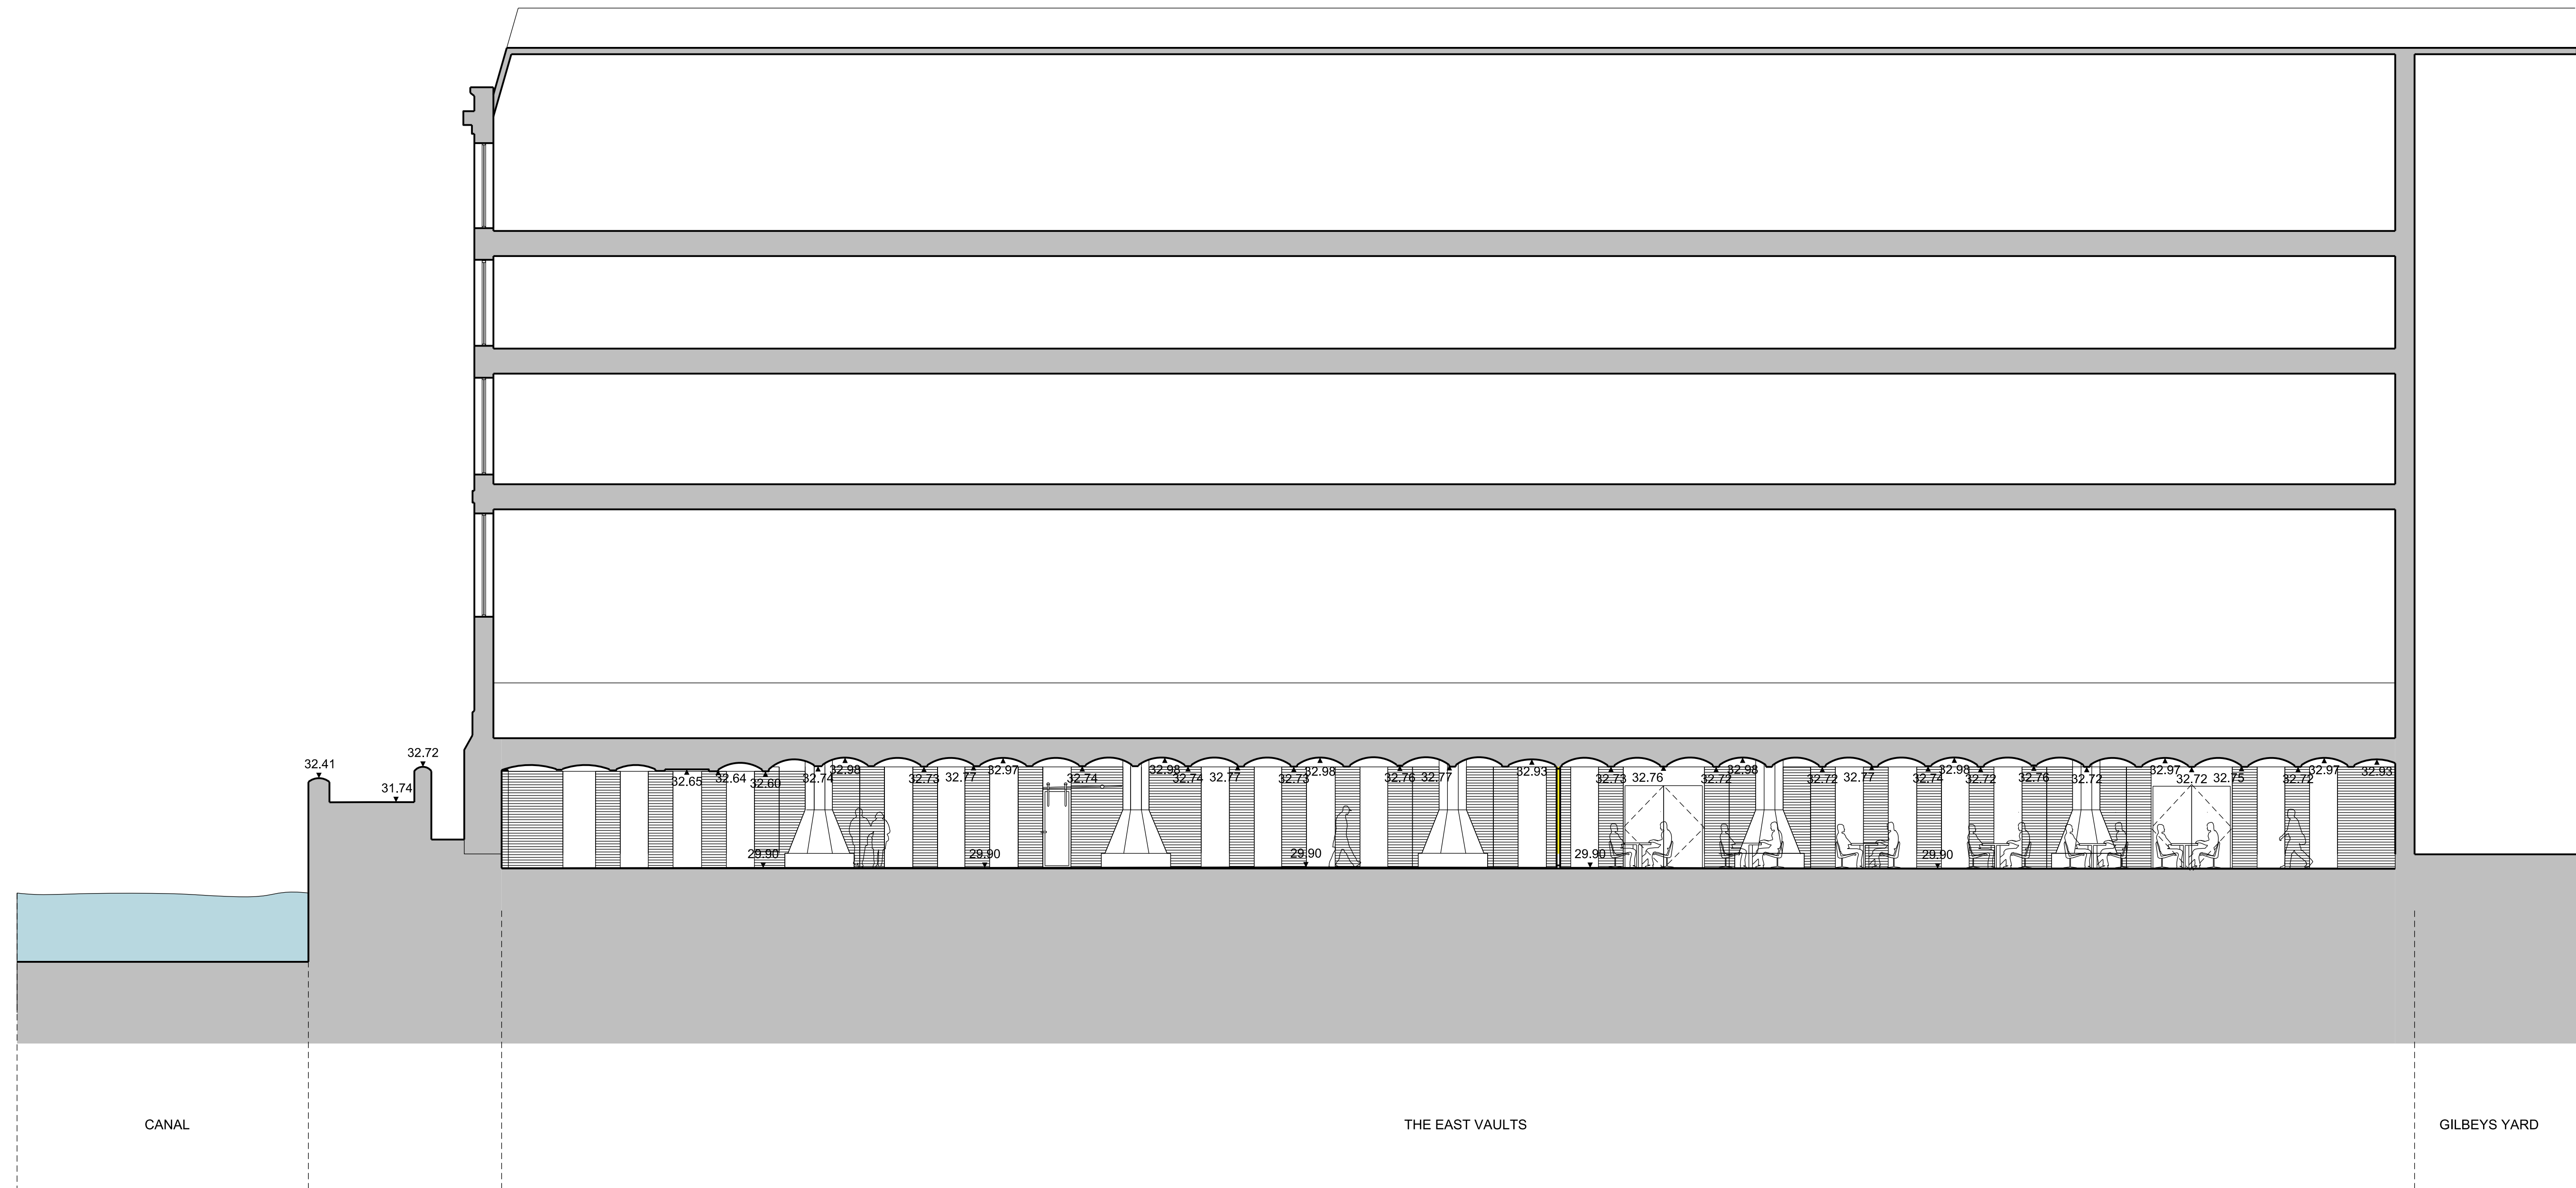

**Notes**  
This drawing is copyright Piercy&Company.  
Do not scale from this drawing.  
All dimensions and levels to be checked on site by the contractor and such dimensions to be his responsibility.  
Report all drawing errors, omissions and discrepancies to the Architect.  
All drawings to be read in conjunction with all other consultant drawings and specifications and any other Employer's Requirement documents.  
Items marked 'By Others' to be completed by Contractor.


**DISCLAIMER**  
This document may be issued in an editable digital CAD format to enable others to use it as background information to make alterations and/or additions. In that instance the file will be accompanied by a PDF version as a record of the original file. It is for those parties making such alterations and/or additions to ensure that they make use of current background information.

Piercy&Company accepts no liability for either: any such alterations and/or additions to the background information by others; or any other changes made by others to the architectural content of the background information itself.

**NOTE.** For detail survey drawings, refer to Listed Building Application

14.08.15 PLANNING ISSUE

Rev	Date	Description
-----	------	-------------

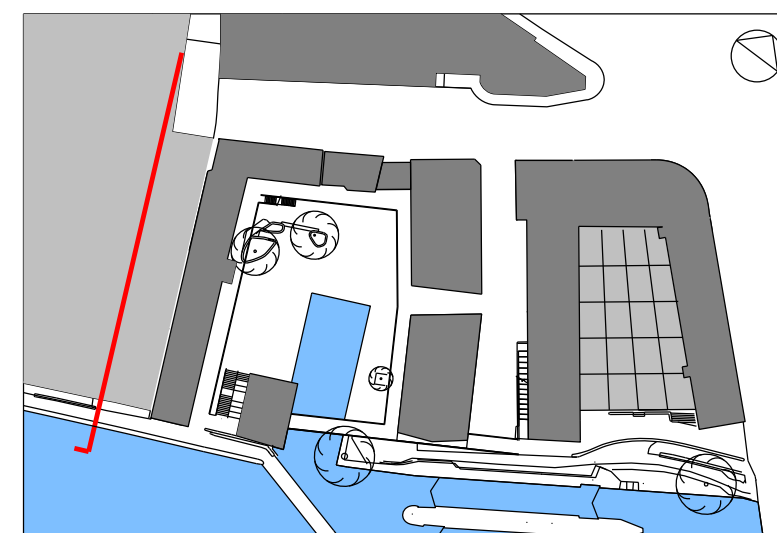

Project  
Camden Lock Market

Client  
Castlehaven Row Limited

Date	Scale
------	-------

14.08.15	1:100 at A1
	1:200 at A3

Drawing Title  
Proposed Section EE & FF

East Vaults

Drawn	Checked	Approved
-------	---------	----------

AC	JNH	SP
----	-----	----

Drawing Status  
For Information

Project	Disc	Level	Series	Day No.	Rev
---------	------	-------	--------	---------	-----

13483	A	LXX	P05	004	-
-------	---	-----	-----	-----	---


123 - 128 Arlington Road  
London NW1 7HP

info@piercyandco.com  
www.piercyandco.com

Telephone  
+44 (0)20 7424 9611

Piercy&Company



 


**Notes**  
This drawing is copyright Piercy&Company.  
Do not scale from this drawing.  
All dimensions and levels to be checked on site by the contractor and such dimensions to be his responsibility.  
Report all drawing errors, omissions and discrepancies to the Architect.  
All drawings to be read in conjunction with all other consultant drawings and specifications and any other Employer's Requirement documents.  
Items marked 'By Others' to be completed by Contractor.

**DISCLAIMER**  
This document may be issued in an editable digital CAD format to enable others to use it as background information to make alterations and/or additions. In that instance the file will be accompanied by a PDF version as a record of the original file. It is for those parties making such alterations and/or additions to ensure that they make use of current background information.

Piercy&Company accepts no liability for either: any such alterations and/or additions to the background information by others; or any other changes made by others to the architectural content of the background information itself.

14.08.15 PLANNING ISSUE

Rev	Date	Description
-----	------	-------------

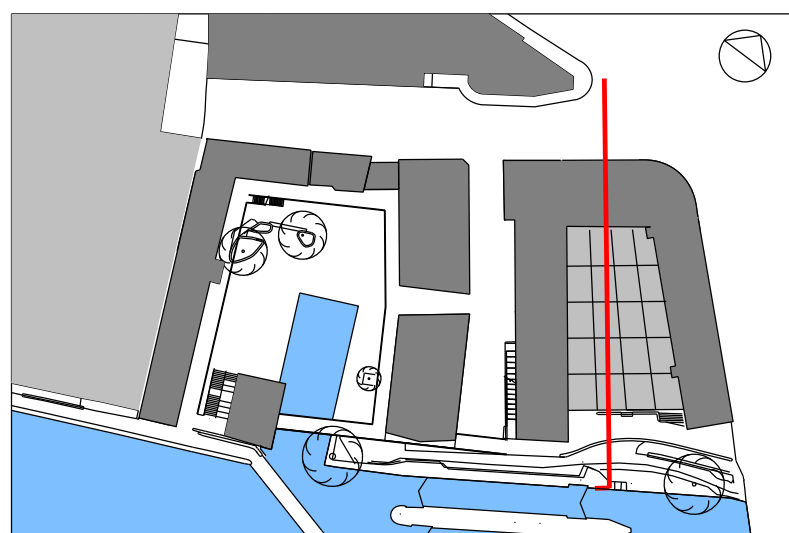

Project  
Camden Lock Market

Client  
Castlehaven Row Limited

Date	Scale
14.08.15	1:100 at A1 1:200 at A3

Drawing Title  
Proposed Section JJ  
through Market Hall looking West

Drawn	Checked	Approved
AC	JNH	SP


Drawing Status  
For Information

Project	Disc	Level	Series	Day No.	Rev
13483	A	LXXXP05	005	-	-

123 - 128 Arlington Road  
London NW1 7HP  
Telephone  
+44 (0)20 8424 9611

info@piercyandco.com  
www.piercyandco.com

Piercy&Company

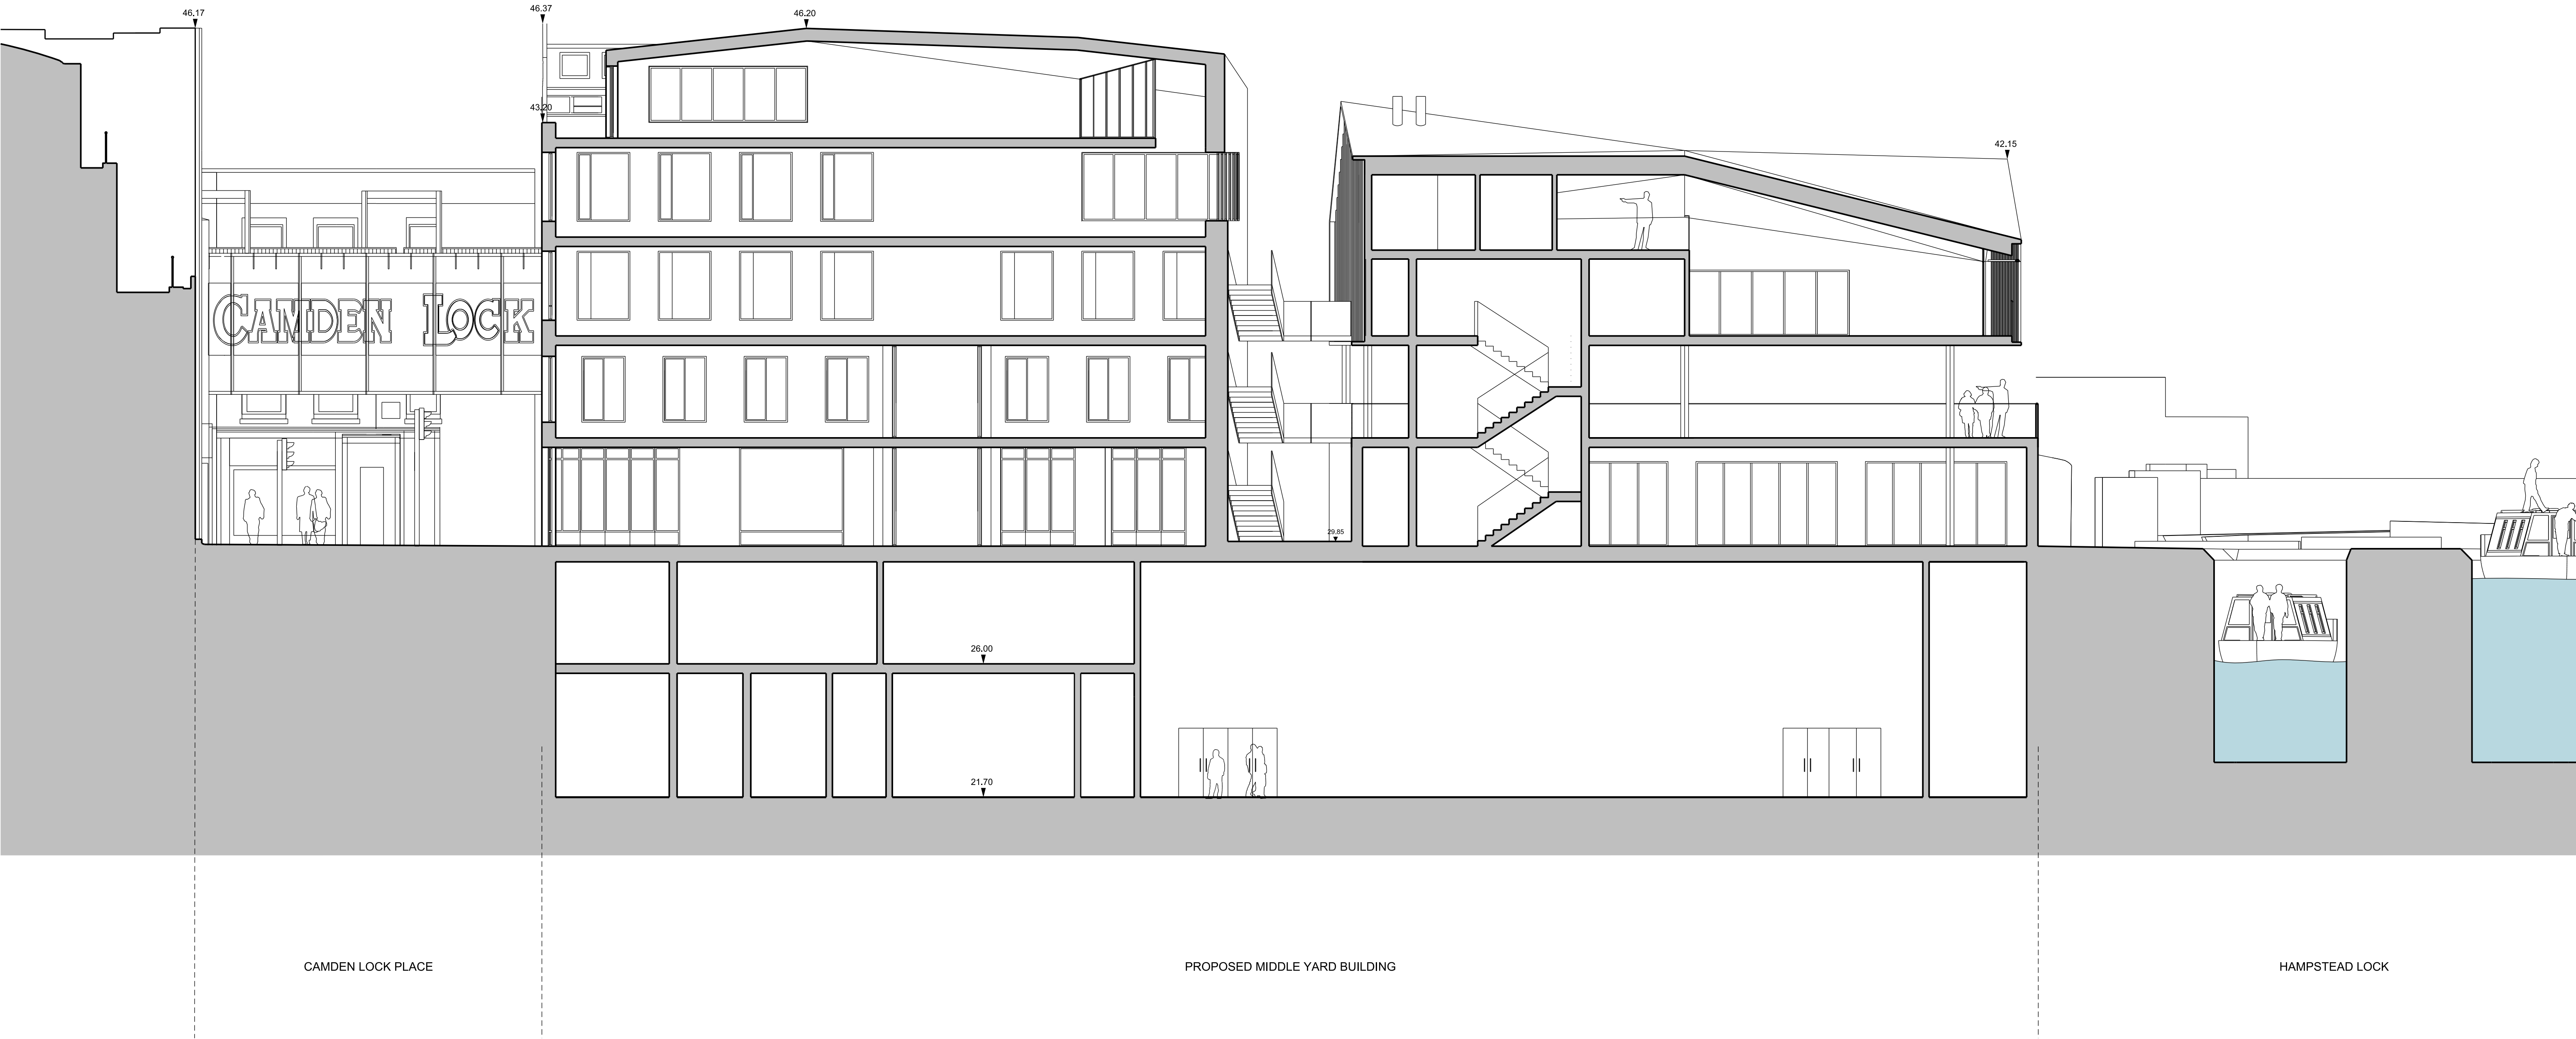

Project

Camden Lock Market

Client

Castlehaven Row Limited

Date

14.08.15

Scale

1:100 at A1

**Notes**

This drawing is copyright Piercy&Company.  
Do not scale from this drawing.  
All dimensions and levels to be checked on site by the contractor and such dimensions to be his responsibility.  
Report all drawing errors, omissions and discrepancies to the Architect.  
All drawings to be read in conjunction with all other consultant drawings and specifications and any other Employer's Requirement documents.  
Items marked 'By Others' to be completed by Contractor.

**DISCLAIMER**

This document may be issued in an editable digital CAD format to enable others to use it as background information to make alterations and/or additions. In that instance the file will be accompanied by a PDF version as a record of the original file. It is for those parties making such alterations and/or additions to ensure that they make use of current background information.  
Piercy&Company accepts no liability for either: any such alterations and/or additions to the background information by others; or any other changes made by others to the architectural content of the background information itself.

Rev	Date	Description
-	14.08.15	PLANNING ISSUE

Drawing Title

Proposed Section GG  
Middle Yard Building 01

Drawn

LG

Checked

RNH

Approved

SNP

Drawing Status

For Information

Project

13483

Disc

A

Level

Series

Dwg No.

LXX P05100

Rev

-

122 - 128 Arlington Road  
London NW1 7HP

info@piercyandco.com  
www.piercyandco.com

Telephone

\*44 (0)20 7424 9611


Piercy&Company

Project  
Camden Lock Market

Client  
Castlehaven Row Limited

Date  
14.08.15

Scale  
1:100 at A1

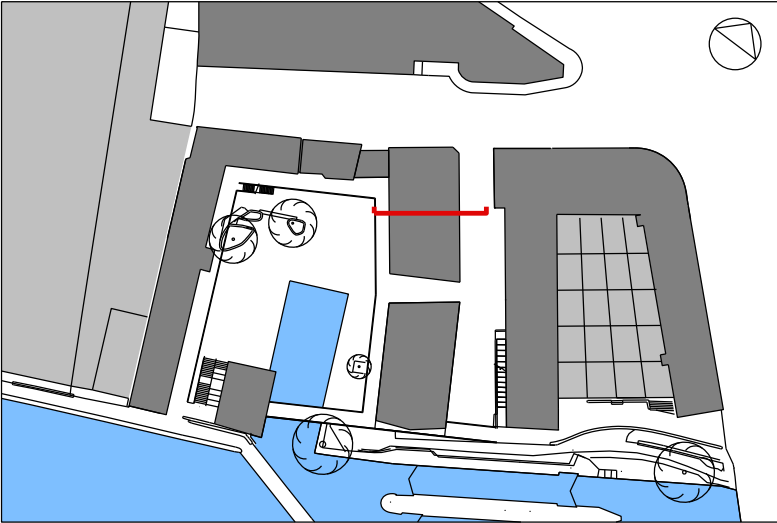

**Notes**

This drawing is copyright Piercy&Company.  
Do not scale from this drawing.  
All dimensions and levels to be checked on site by the contractor and such dimensions to be his responsibility.  
Report all drawing errors, omissions and discrepancies to the Architect.  
All drawings to be read in conjunction with all other consultant drawings and specifications and any other Employer's Requirement documents.  
Items marked 'By Others' to be completed by Contractor.

**DISCLAIMER**  
This document may be issued in an editable digital CAD format to enable others to use it as background information to make alterations and/or additions. In that instance the file will be accompanied by a PDF version as a record of the original file. It is for those parties making such alterations and/or additions to ensure that they make use of current background information.  
Piercy&Company accepts no liability for either: any such alterations and/or additions to the background information by others; or any other changes made by others to the architectural content of the background information itself.



Rev	Date	Description
-	14.08.15	PLANNING ISSUE

Drawing Title  
Proposed Section HH  
Middle Yard Building 02

Drawn  
LG

Checked  
RNH

Approved  
SNP

Drawing Status  
For Information

Project	Disc	Level	Series	Dwg No.	Rev
13483	A		LXX	P05101	-

122 - 128 Arlington Road  
London NW1 7HP

info@piercyandco.com  
www.piercyandco.com

Telephone  
\*44 (0)20 7424 9611

Piercy&Company




Project  
Camden Lock Market

Client  
Castlehaven Row Limited

Date  
14.08.15

Scale  
1:100 at A1

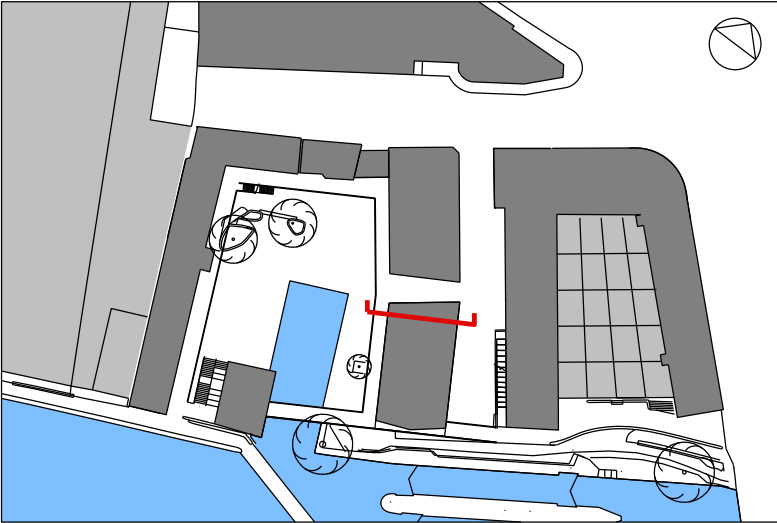

**Notes**

This drawing is copyright Piercy&Company.  
Do not scale from this drawing.  
All dimensions and levels to be checked on site by the contractor and such dimensions to be his responsibility.  
Report all drawing errors, omissions and discrepancies to the Architect.  
All drawings to be read in conjunction with all other consultant drawings and specifications and any other Employer's Requirement documents.  
Items marked 'By Others' to be completed by Contractor.

**DISCLAIMER**  
This document may be issued in an editable digital CAD format to enable others to use it as background information to make alterations and/or additions. In that instance the file will be accompanied by a PDF version as a record of the original file. It is for those parties making such alterations and/or additions to ensure that they make use of current background information.  
Piercy&Company accepts no liability for either: any such alterations and/or additions to the background information by others; or any other changes made by others to the architectural content of the background information itself.



Rev	Date	Description
-	14.08.15	PLANNING ISSUE

Drawing Title  
Proposed Section II  
Middle Yard Building 03

Drawn LG	Checked RNH	Approved SNP
-------------	----------------	-----------------

Drawing Status  
For Information

Project 13483	Disc A	Level	Series LXX P05102	Dwg No.	Rev -
------------------	-----------	-------	----------------------	---------	----------

122 - 128 Arlington Road  
London NW1 7HP

info@piercyandco.com  
www.piercyandco.com

Telephone  
\*44 (0)20 7424 9611

Piercy&Company