


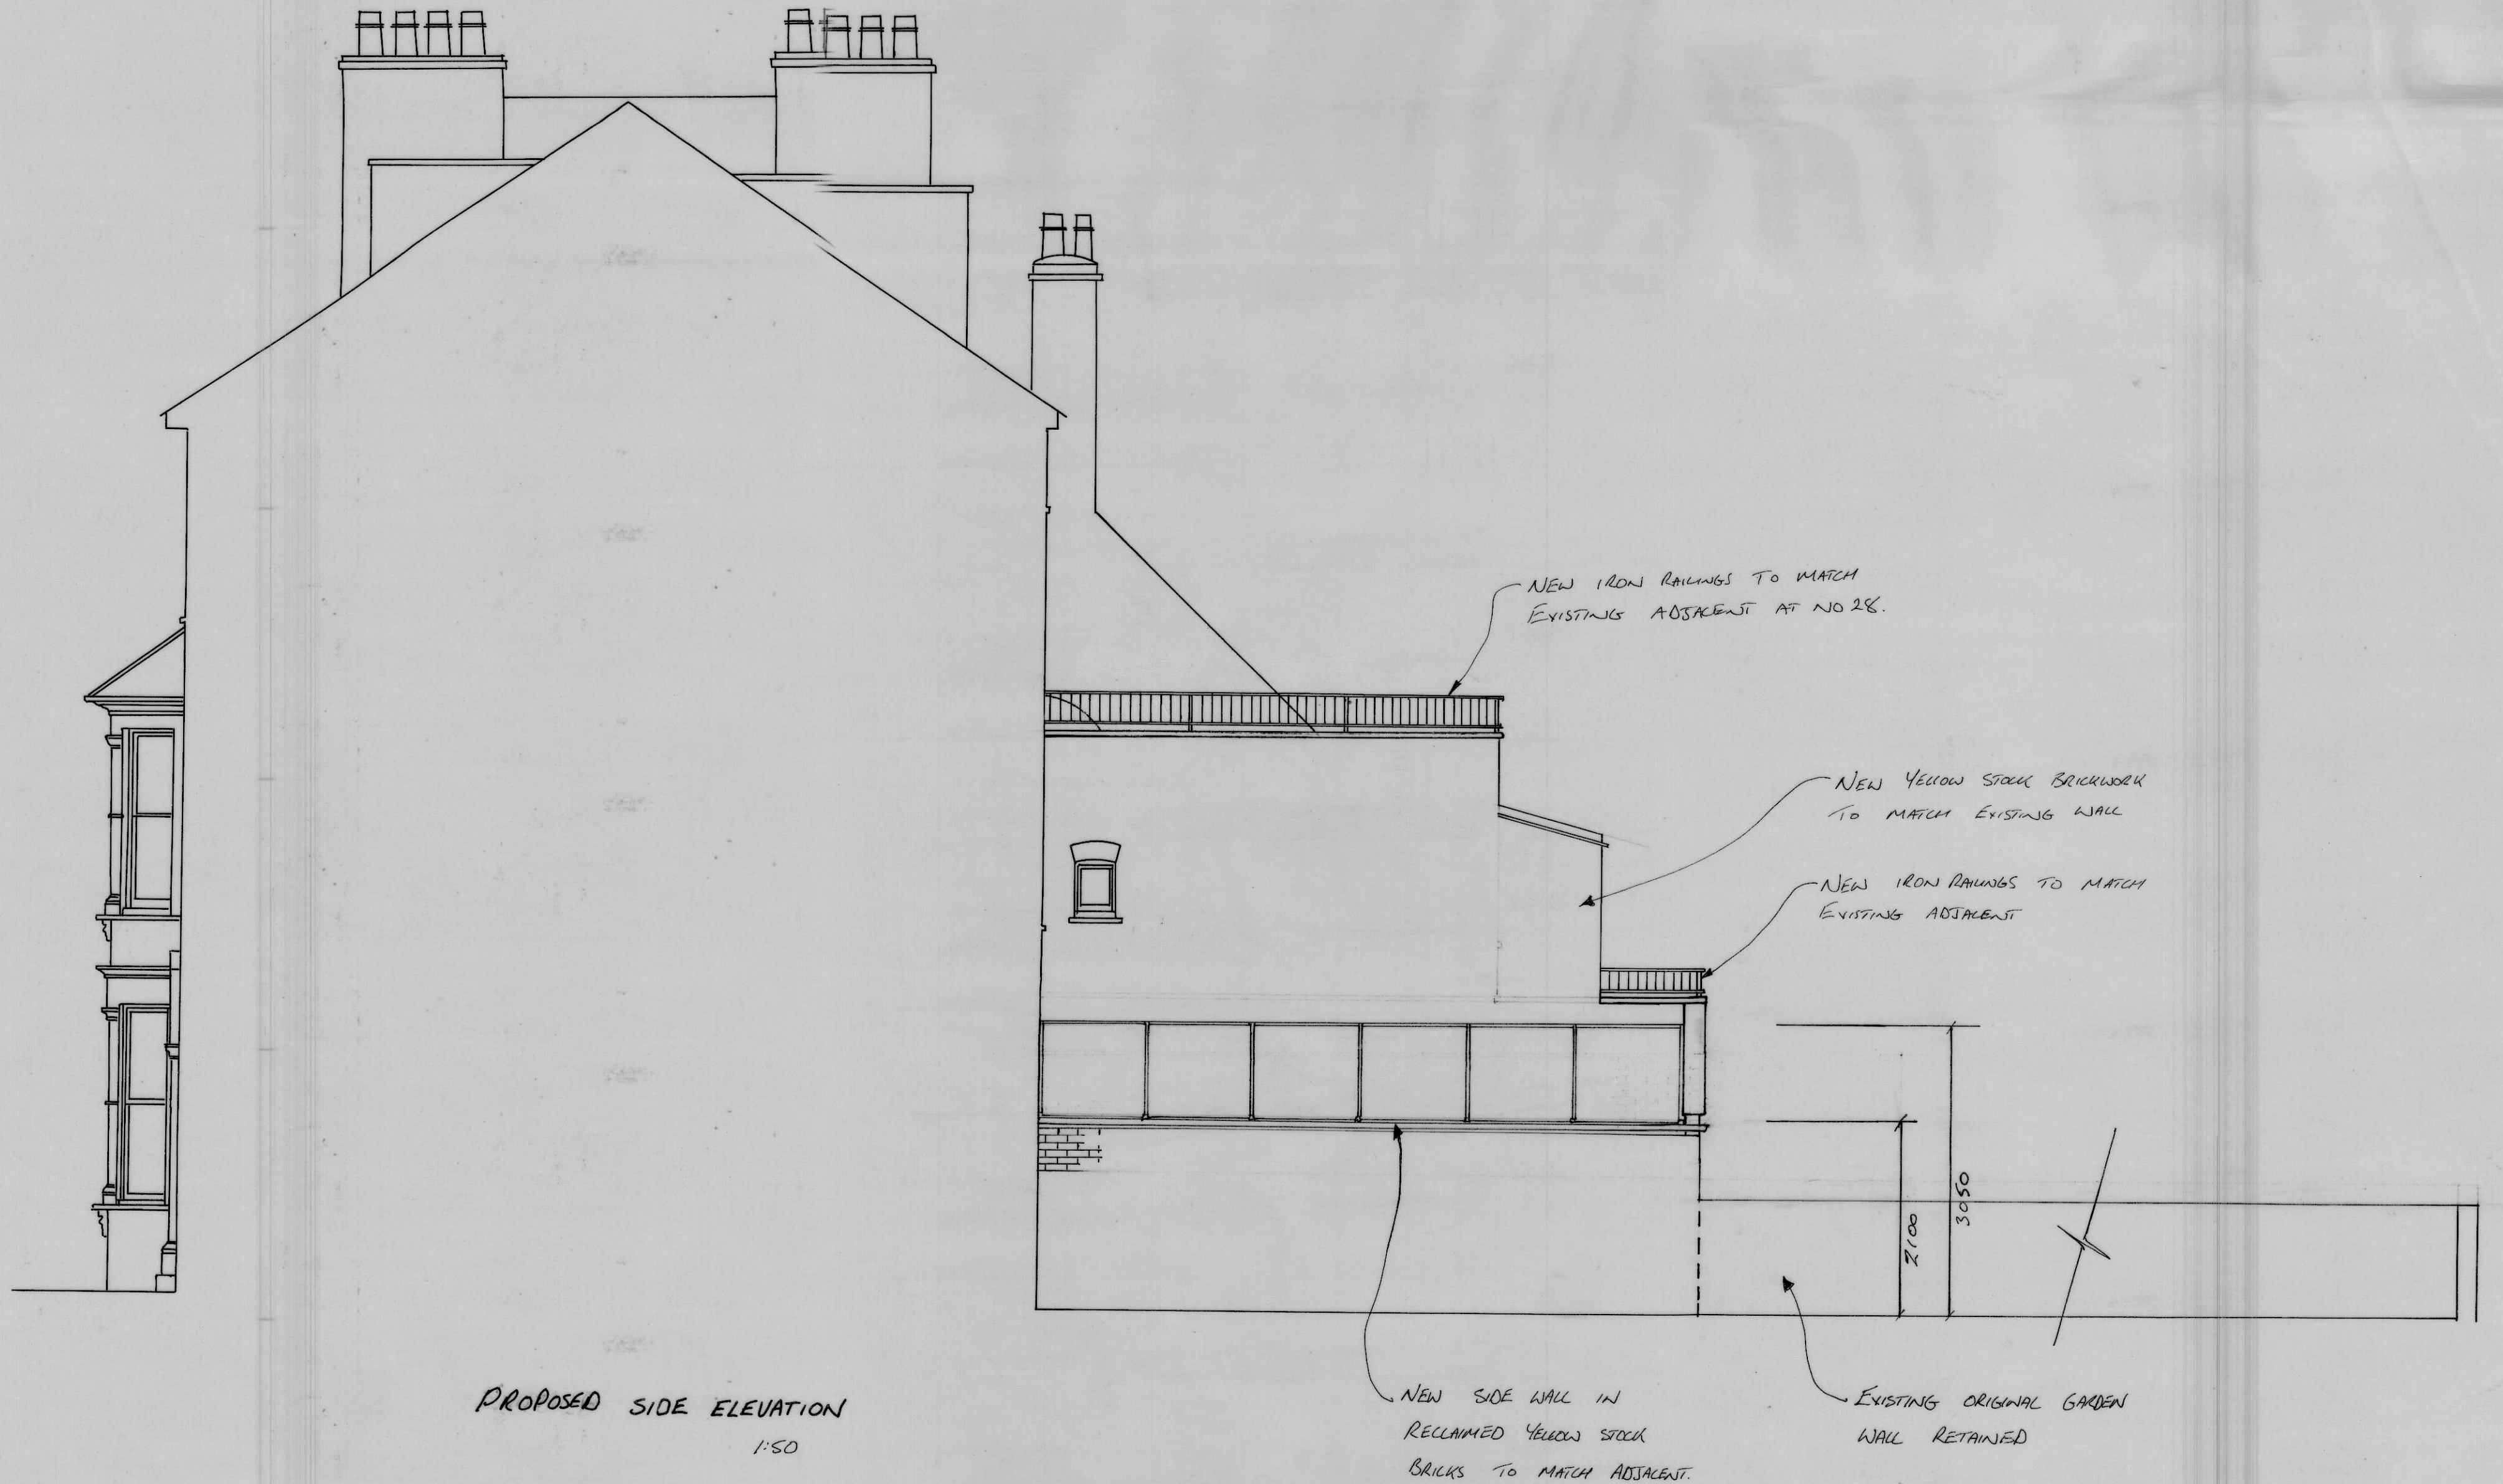

CLIENT		
MR T. MILLER 30 MANSFIELD ROAD LONDON NW3 2HP		
DRAWING		
ELEVATION		
DATE	SCALE	DRAWING N°
20/5/15	1:50 @ A2	N21
REVISIONS	DRAWN	PAGE N°
2	1C	4/13