


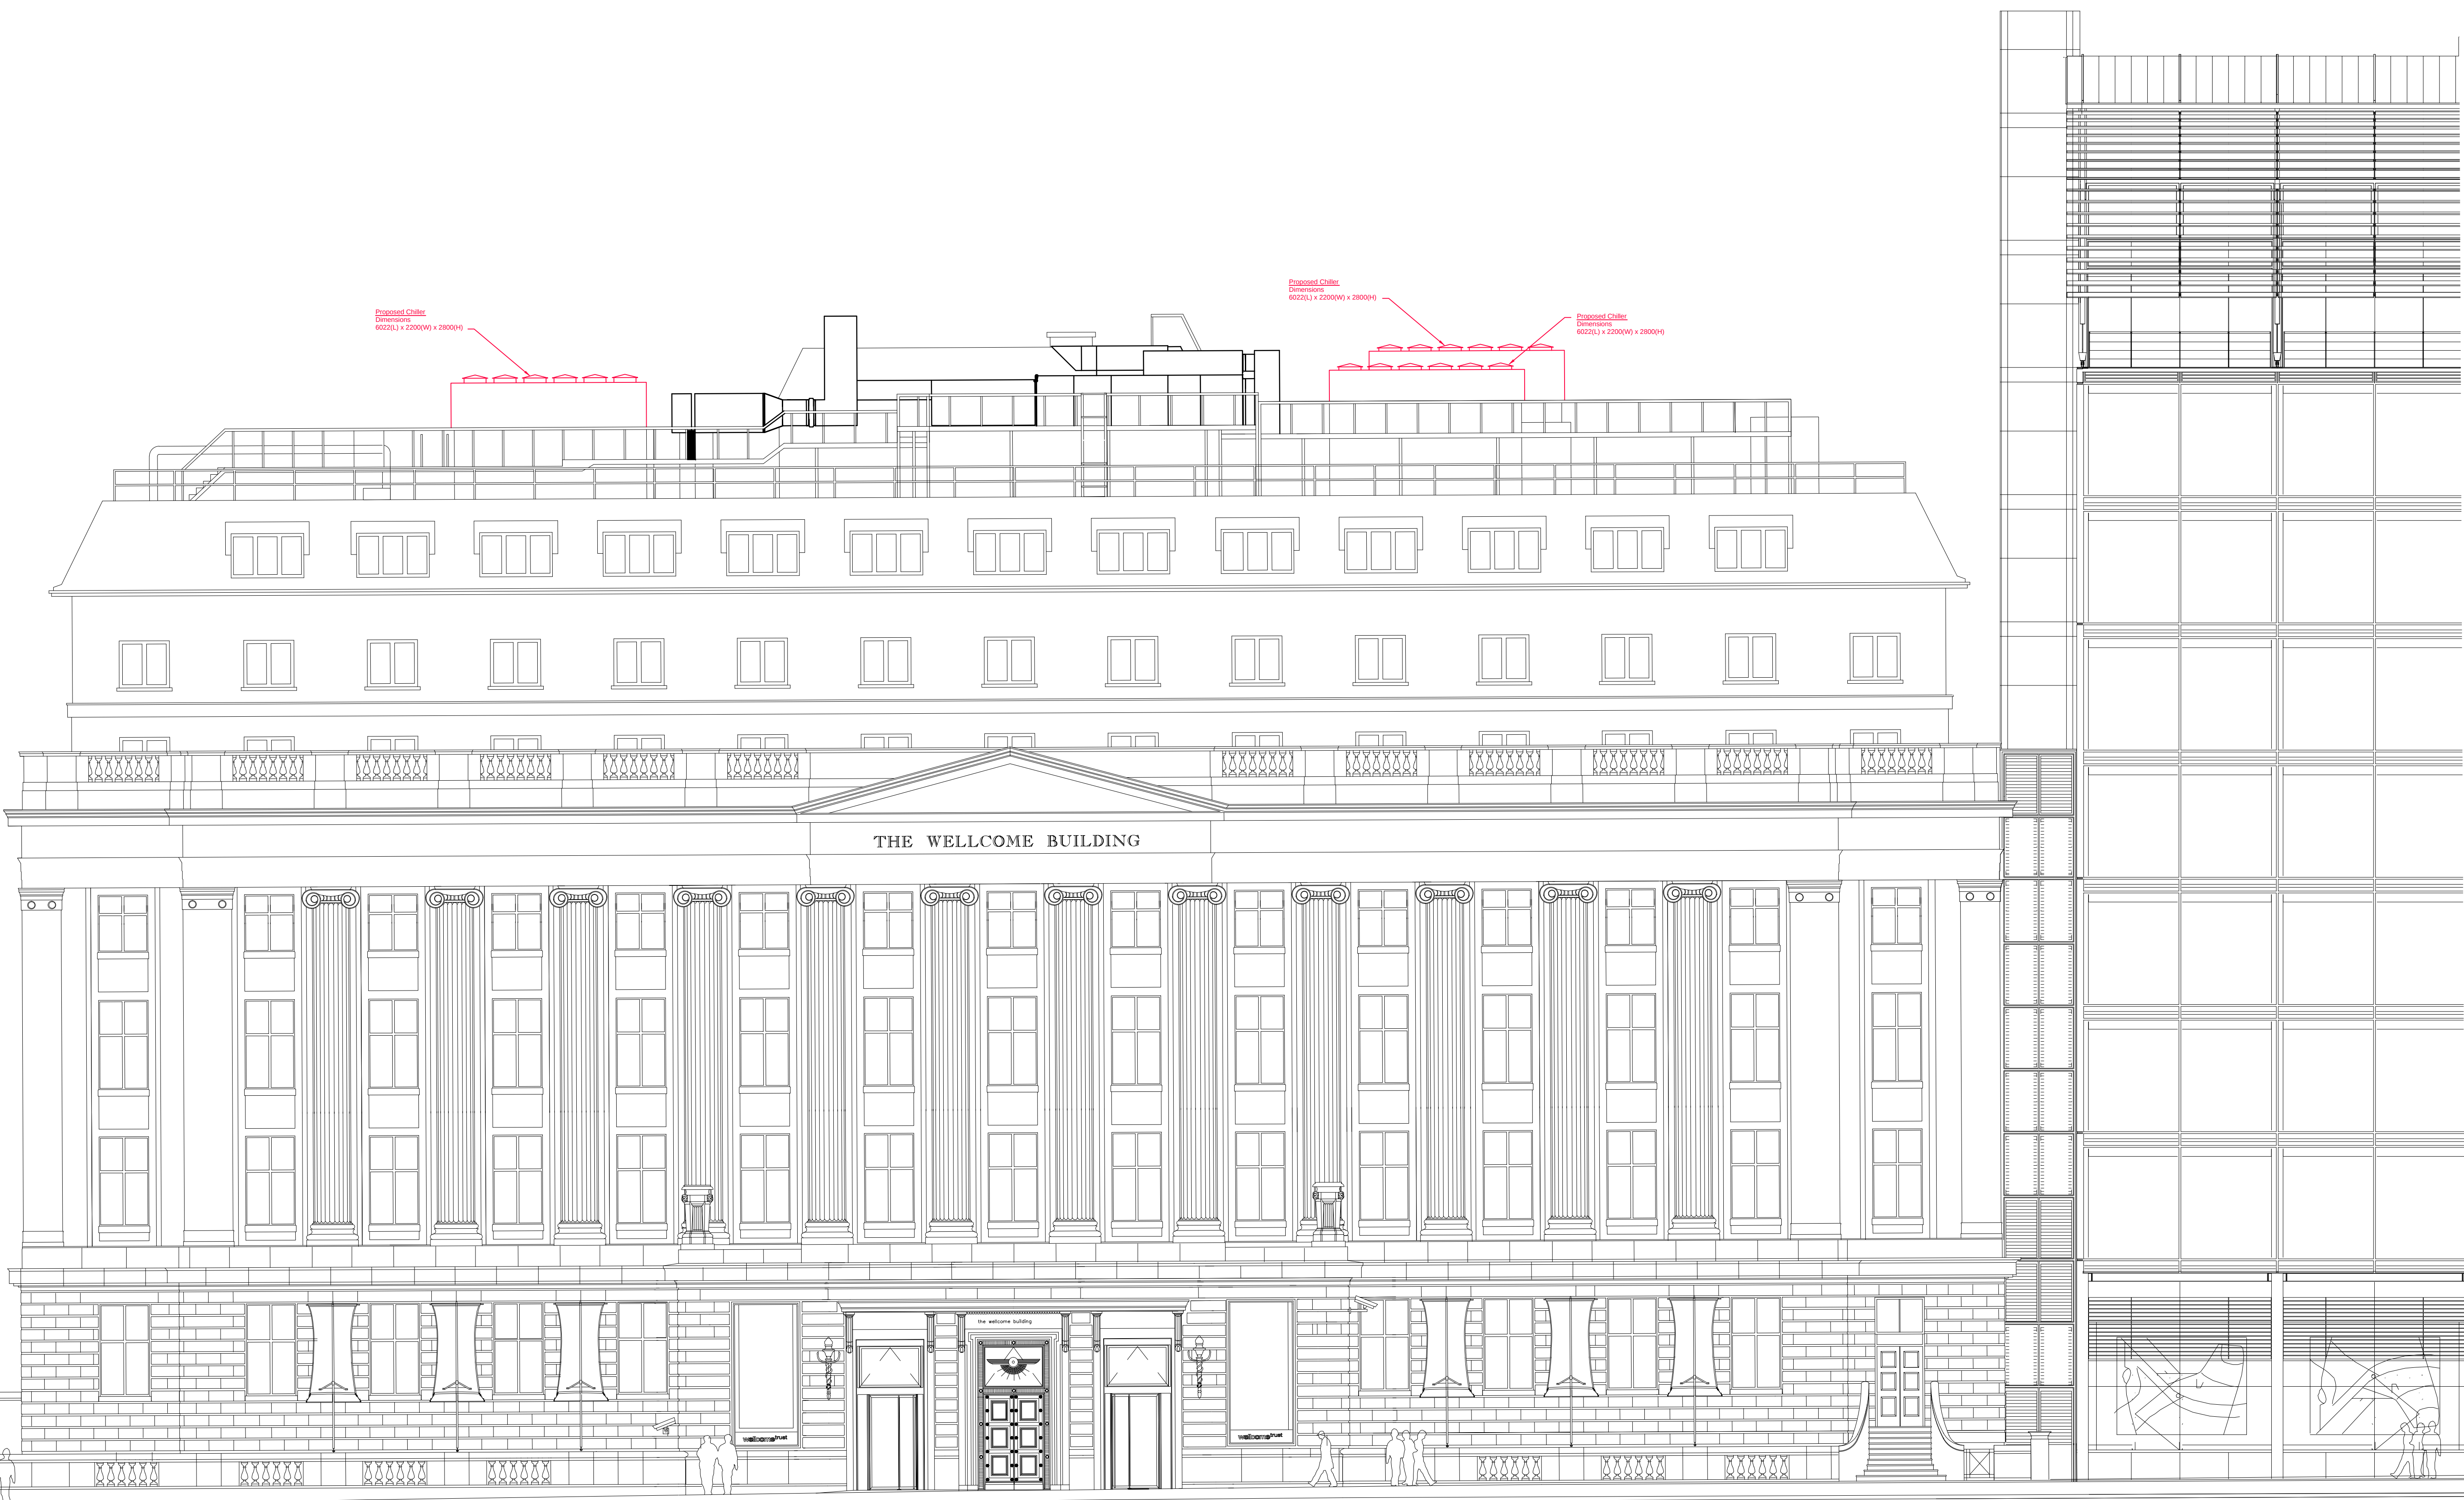

London: T: + 44(0) 20 7940 8088
F: + 44(0) 20 7940 8801

Farnborough: T: + 44(0) 1252 550 500
F: + 44(0) 1252 550 501

Manchester: T: + 44(0) 161 876 4890
F: + 44(0) 161 877 4989

**HILSON
MORAN**

www.hilsonmoran.com
info@hilsonmoran.com

UNITED KINGDOM • EUROPE • MIDDLE EAST

Title

**Wellcome Trust Chiller Replacement
Proposed Chillers Elevation**

Drawn RM	Checked RM	Approved -
Date July 2015	Sheet Size A1	Scale 1:100
HIM Drawing Number	Software AutoCAD	Revision

20089/SK/02

00

