

NOTE:
 DO NOT SCALE FROM THIS DRAWING
 DIMENSIONS TO BE CHECKED ON SITE


This drawing is protected under Copyright and at no time should any portion of this drawing be reproduced or copied without permission.

Please note all sub-contractors drawings are subject to approval by PPC LLP or their consultants.

revisions

A	For comment	jc	04.04.15
---	-------------	----	----------

FOR COMMENT

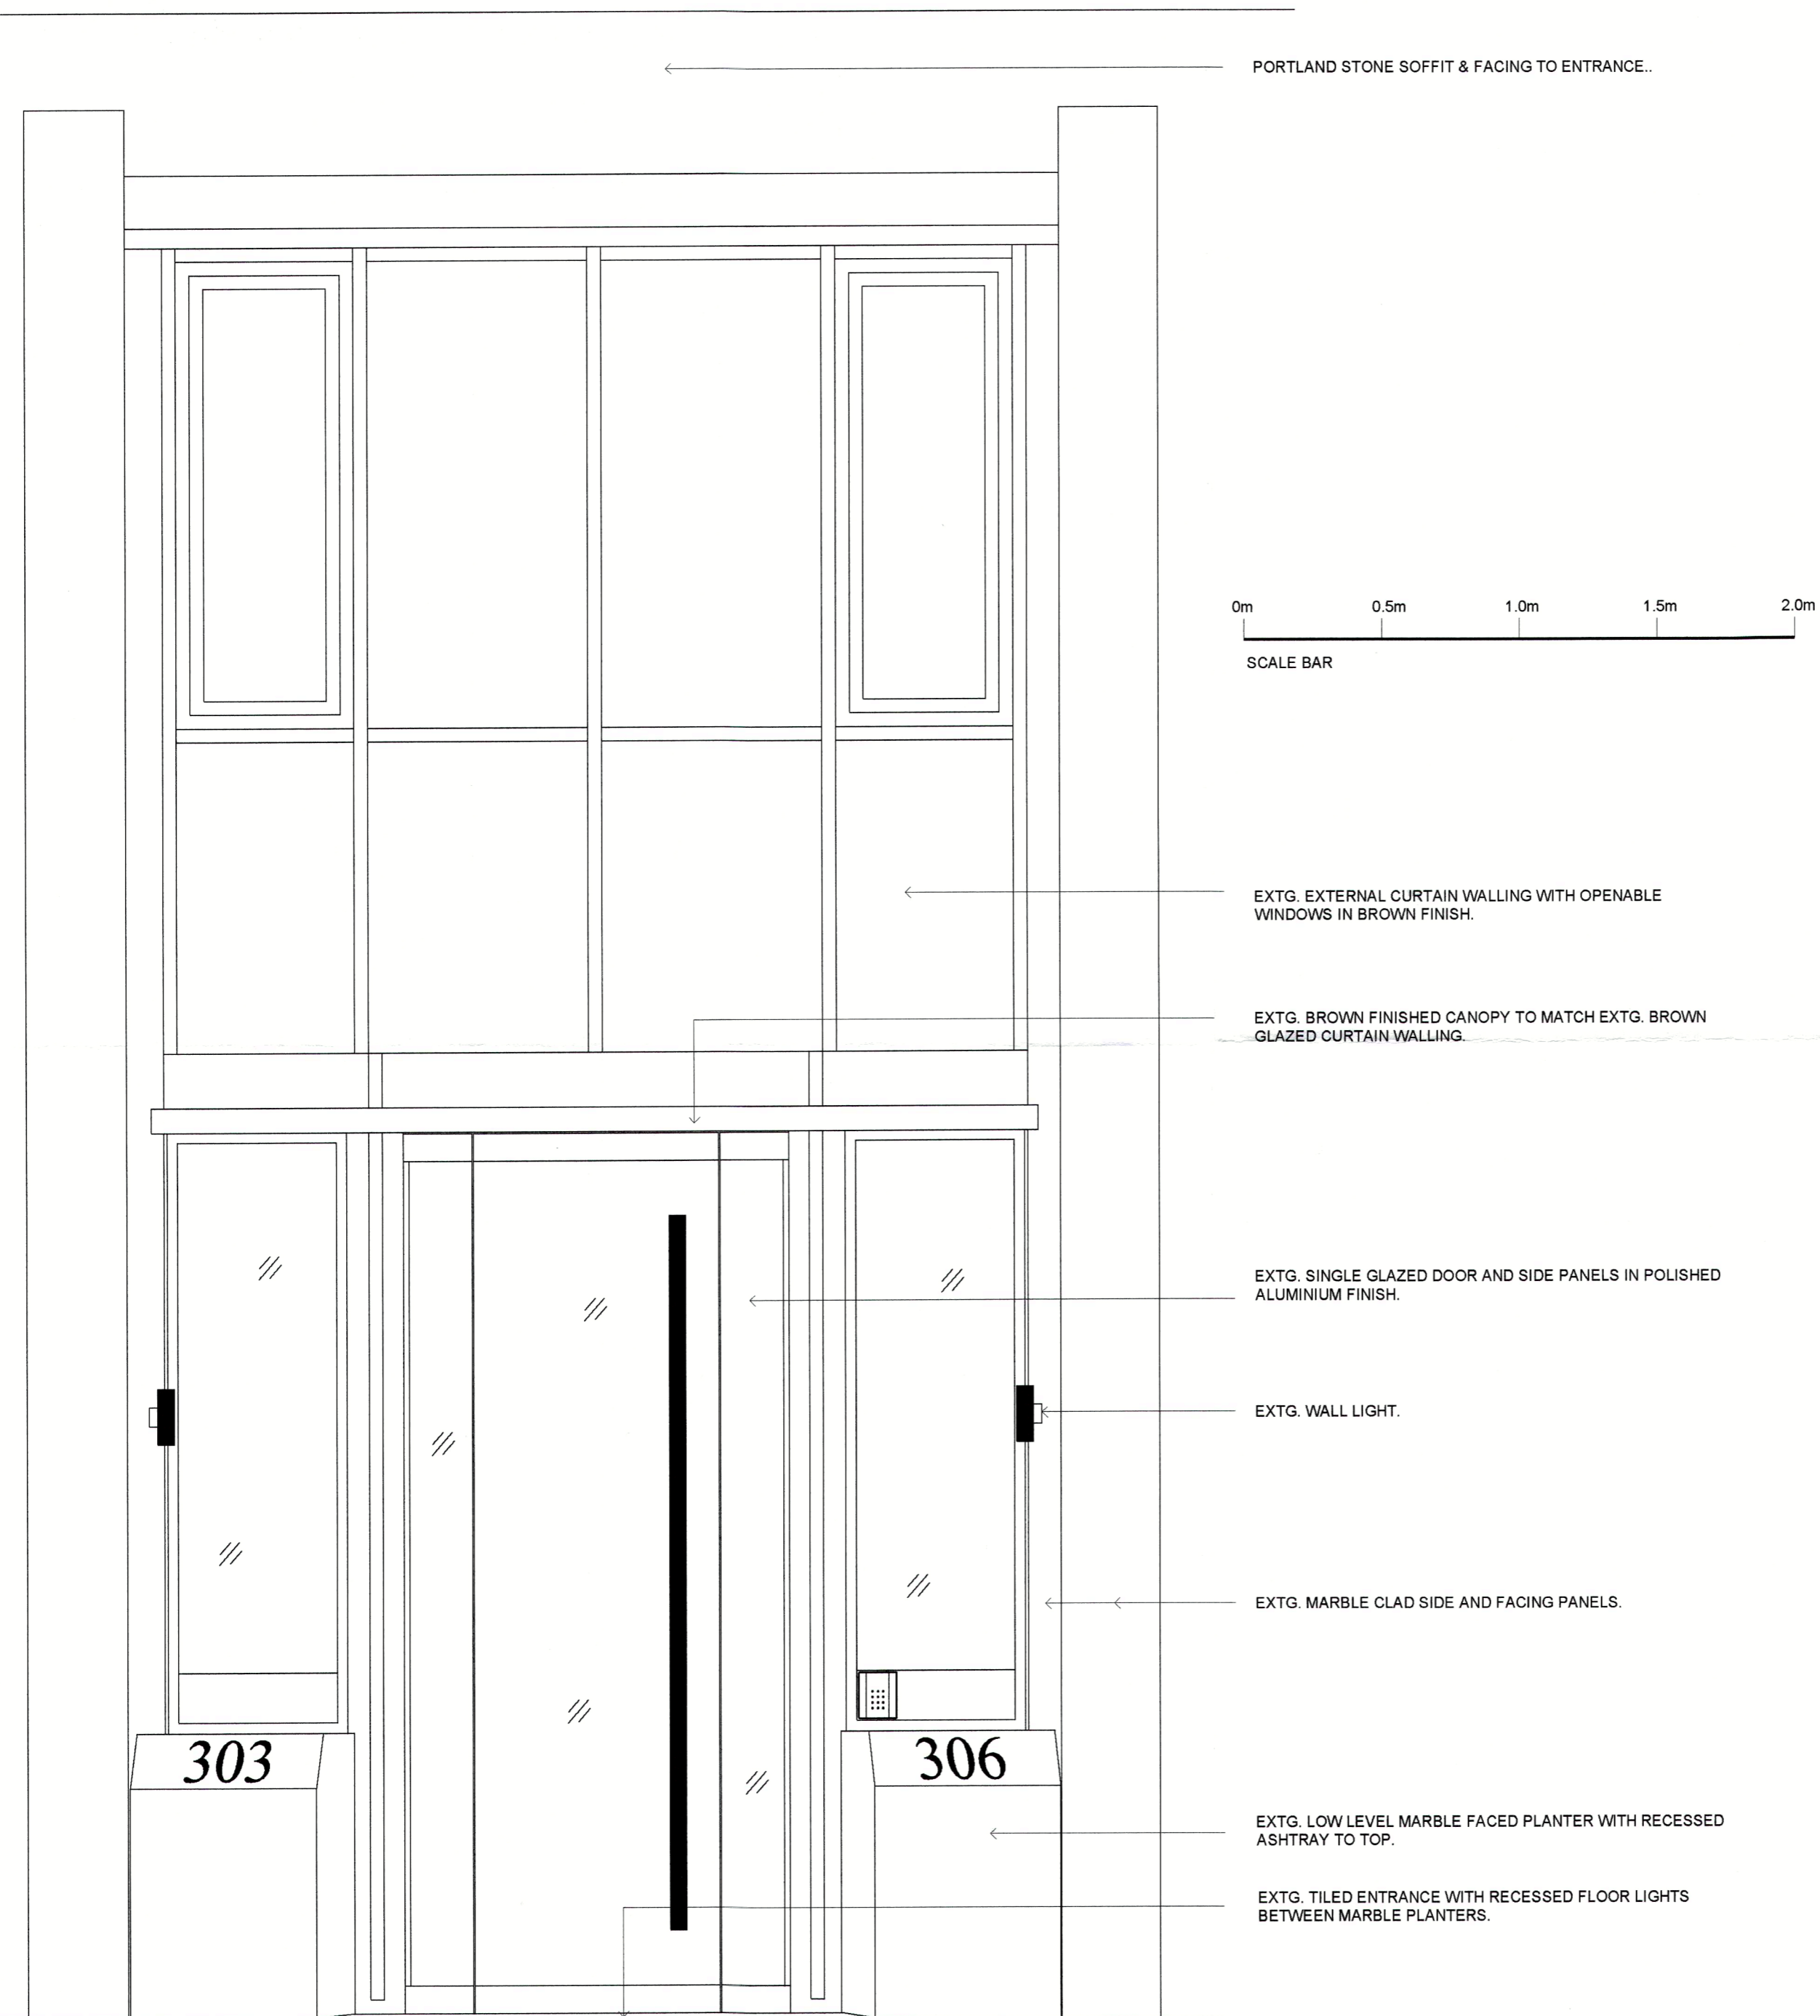

GROUND FLOOR - EXTG. ENTRANCE ELEVATION
 1:20 @ A2



Property Presentation and Construction LLP
 Second floor, 14 Red Lion Square
 London
 WC1R 4QH
 tel. 020 7025 2550
 fax. 020 7404 3923

Client			
Barts Charity			
Project			
Northumberland House 303 - 306 High Holborn			
Drawing			
Ground Floor Existing Part Elevation			
Scale	1:20 @ A2	Date	July 2015
Project no.	1081	Sequential Detail	LO 0-002
		Rev	A

Size = A2