


**Notes**  
 This drawing may be scaled for the purposes of Planning Applications, Land Registry and for Legal plans where the scale bar is used, and where it verifies that the drawing is an original or an accurate copy. It may not be scaled for construction purposes.  
 Always refer to signed dimensions. All dimensions are to be checked on site. Discrepancies and/or ambiguities between this drawing and information given elsewhere must be reported immediately to the office for clarification before proceeding. All drawings are to be read in conjunction with the specification and all works to be carried out in accordance with latest British Standards / Codes of Practice.

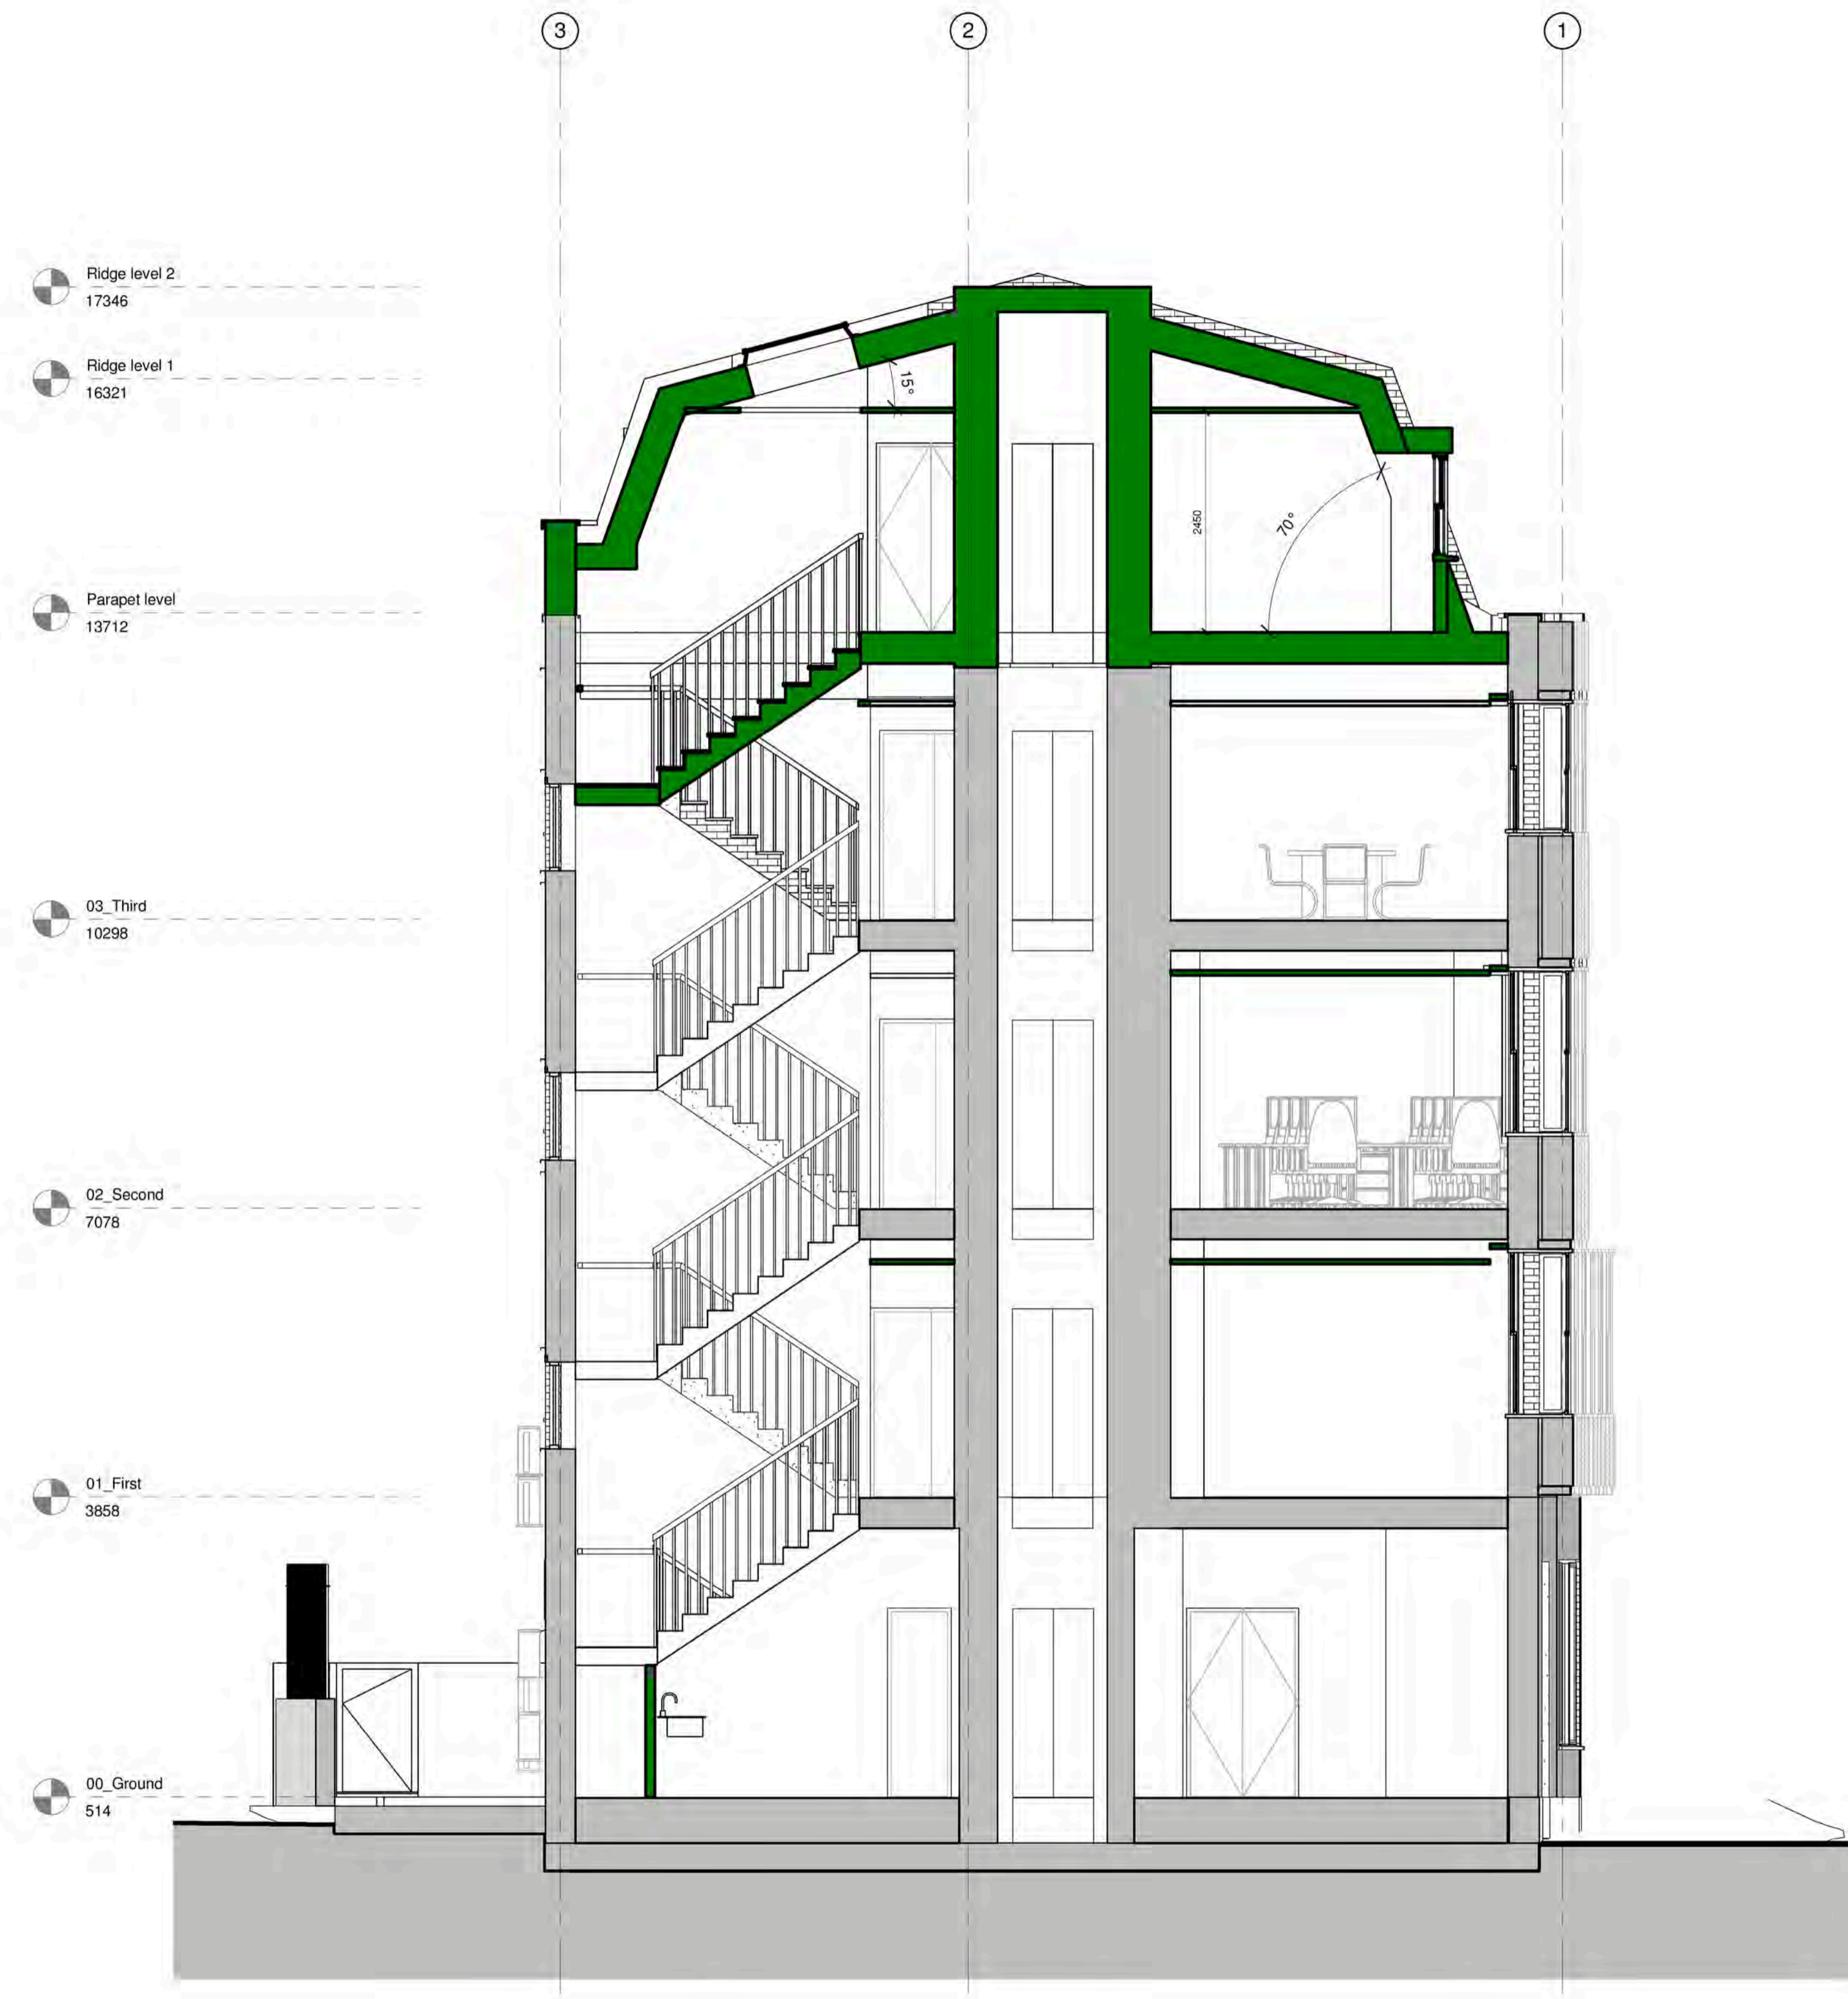

Rev	Date	Init	Notes	Client

Client  
**Charles Darwin House Limited**

Drawing Originator  
**AWW** inspired environments  
 London - 7 Birch Lane, London, EC3N 3BW 020 7160 9000  
 Bristol - Rivergate House, Bristol, BS1 3LS 0117 923 3038  
 Plymouth - Eslet Quay House, Plymouth, PL4 0HN 01752 261 282  
 RIBA Chartered Practice www.aww-uk.com

Project Title  
**107 Grays Inn Road  
 London  
 WC1X 8TZ**

Drawing Title  
**Existing Section D-D**



Scale	Sheet	Drawn	Checked	Date
1 : 50	A1	IS	NM	Oct 13
Status	Project No.		3257	
PLANNING	Drawing No.	Revision	-	
GRA-AWW-A-DWG	4113	-	-	