


Notes
 This drawing may be scaled for the purposes of Planning Applications, Land Registry and for Legal plans where the scale bar is used, and where it verifies that the drawing is an original or an accurate copy. It may not be scaled for construction purposes.
 Always refer to figured dimensions. All dimensions are to be checked on site. Discrepancies and/or ambiguities between this drawing and information given elsewhere must be reported immediately to this office for clarification before proceeding. All drawings are to be read in conjunction with the specification and all works to be carried out in accordance with latest British Standards / Codes of Practice.

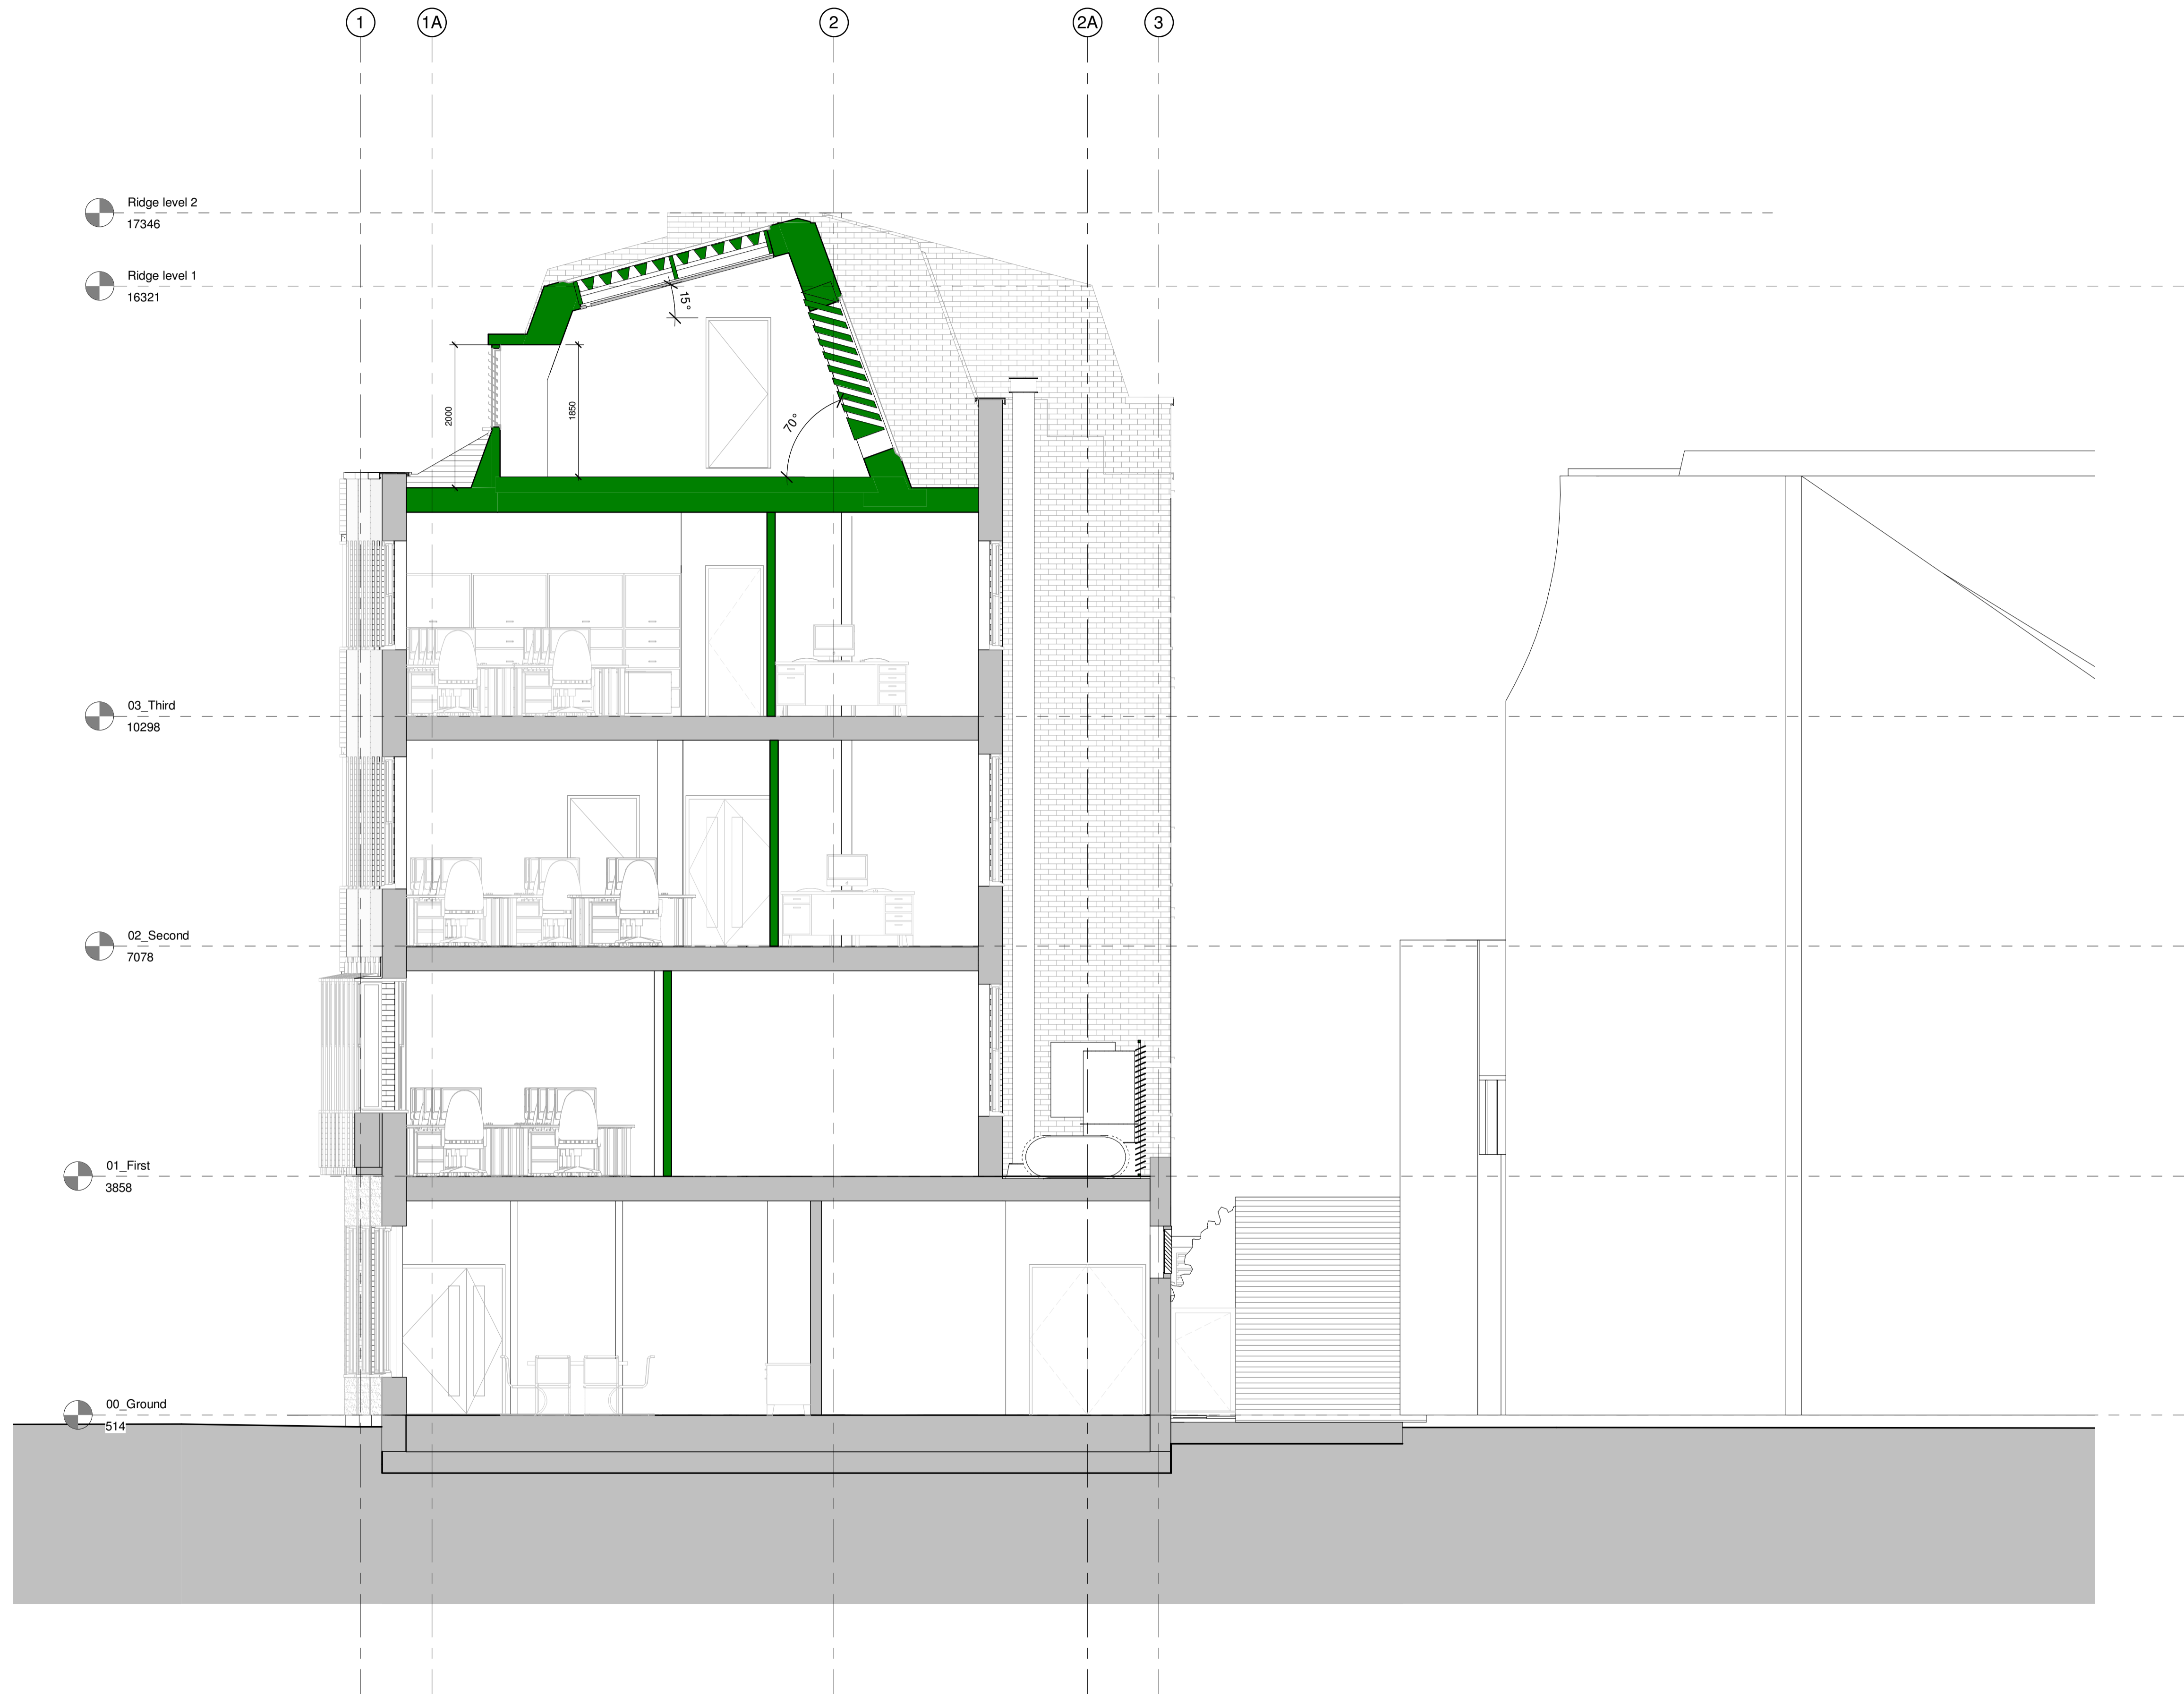

Ridge level 2
17346

Ridge level 1
16321

03_Third
10298

02_Second
7078

01_First
3858

00_Ground
514

H	19/08/15	JM	Scale bar added	JB
G	11/08/15	JM	Planning resubmission	JB
F	29/10/14	DI	Drawings Package to Paragon	NM
E	02/07/14	IS	CONSTRUCTION ISSUE	NM
D	13/02/14	IS	CONTRACT ISSUE	NM
C	07/11/13	IS	Tender Issue	NM
B	01/11/13	SW	Planning Issue	NM
A	29/10/13	SW	Issue to Rights of Light Consultant	NM
Rev	Date	Init	Notes	Chkd

Client
Charles Darwin House Limited

Drawing Originator
AWW inspired environments
 London - 7 Bechen Lane, London, EC3V 3BW 020 7160 6000
 Bristol - Rivergate House, Bristol, BS1 3LS 0117 952 2636
 Plymouth - East Quay House, Plymouth, PL4 0HN 01752 261 282
 RIBA Chartered Practice www.aww-uk.com

Project Title
**107 Grays Inn Road
 London
 WC1X 8TZ**

Drawing Title
Proposed Section A-A



Scale	Sheet	Drawn	Checked	Date
1 : 50	A1	IS	NM	Oct 13
Status	Project No.			
CONSTRUCTION	3257			
Drawing Reference	Drawing No.	Revision		
GRA-AWW-A-DWG	4010	H		