
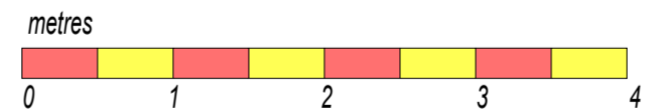


ELEVATION TO NO. 46 - NE

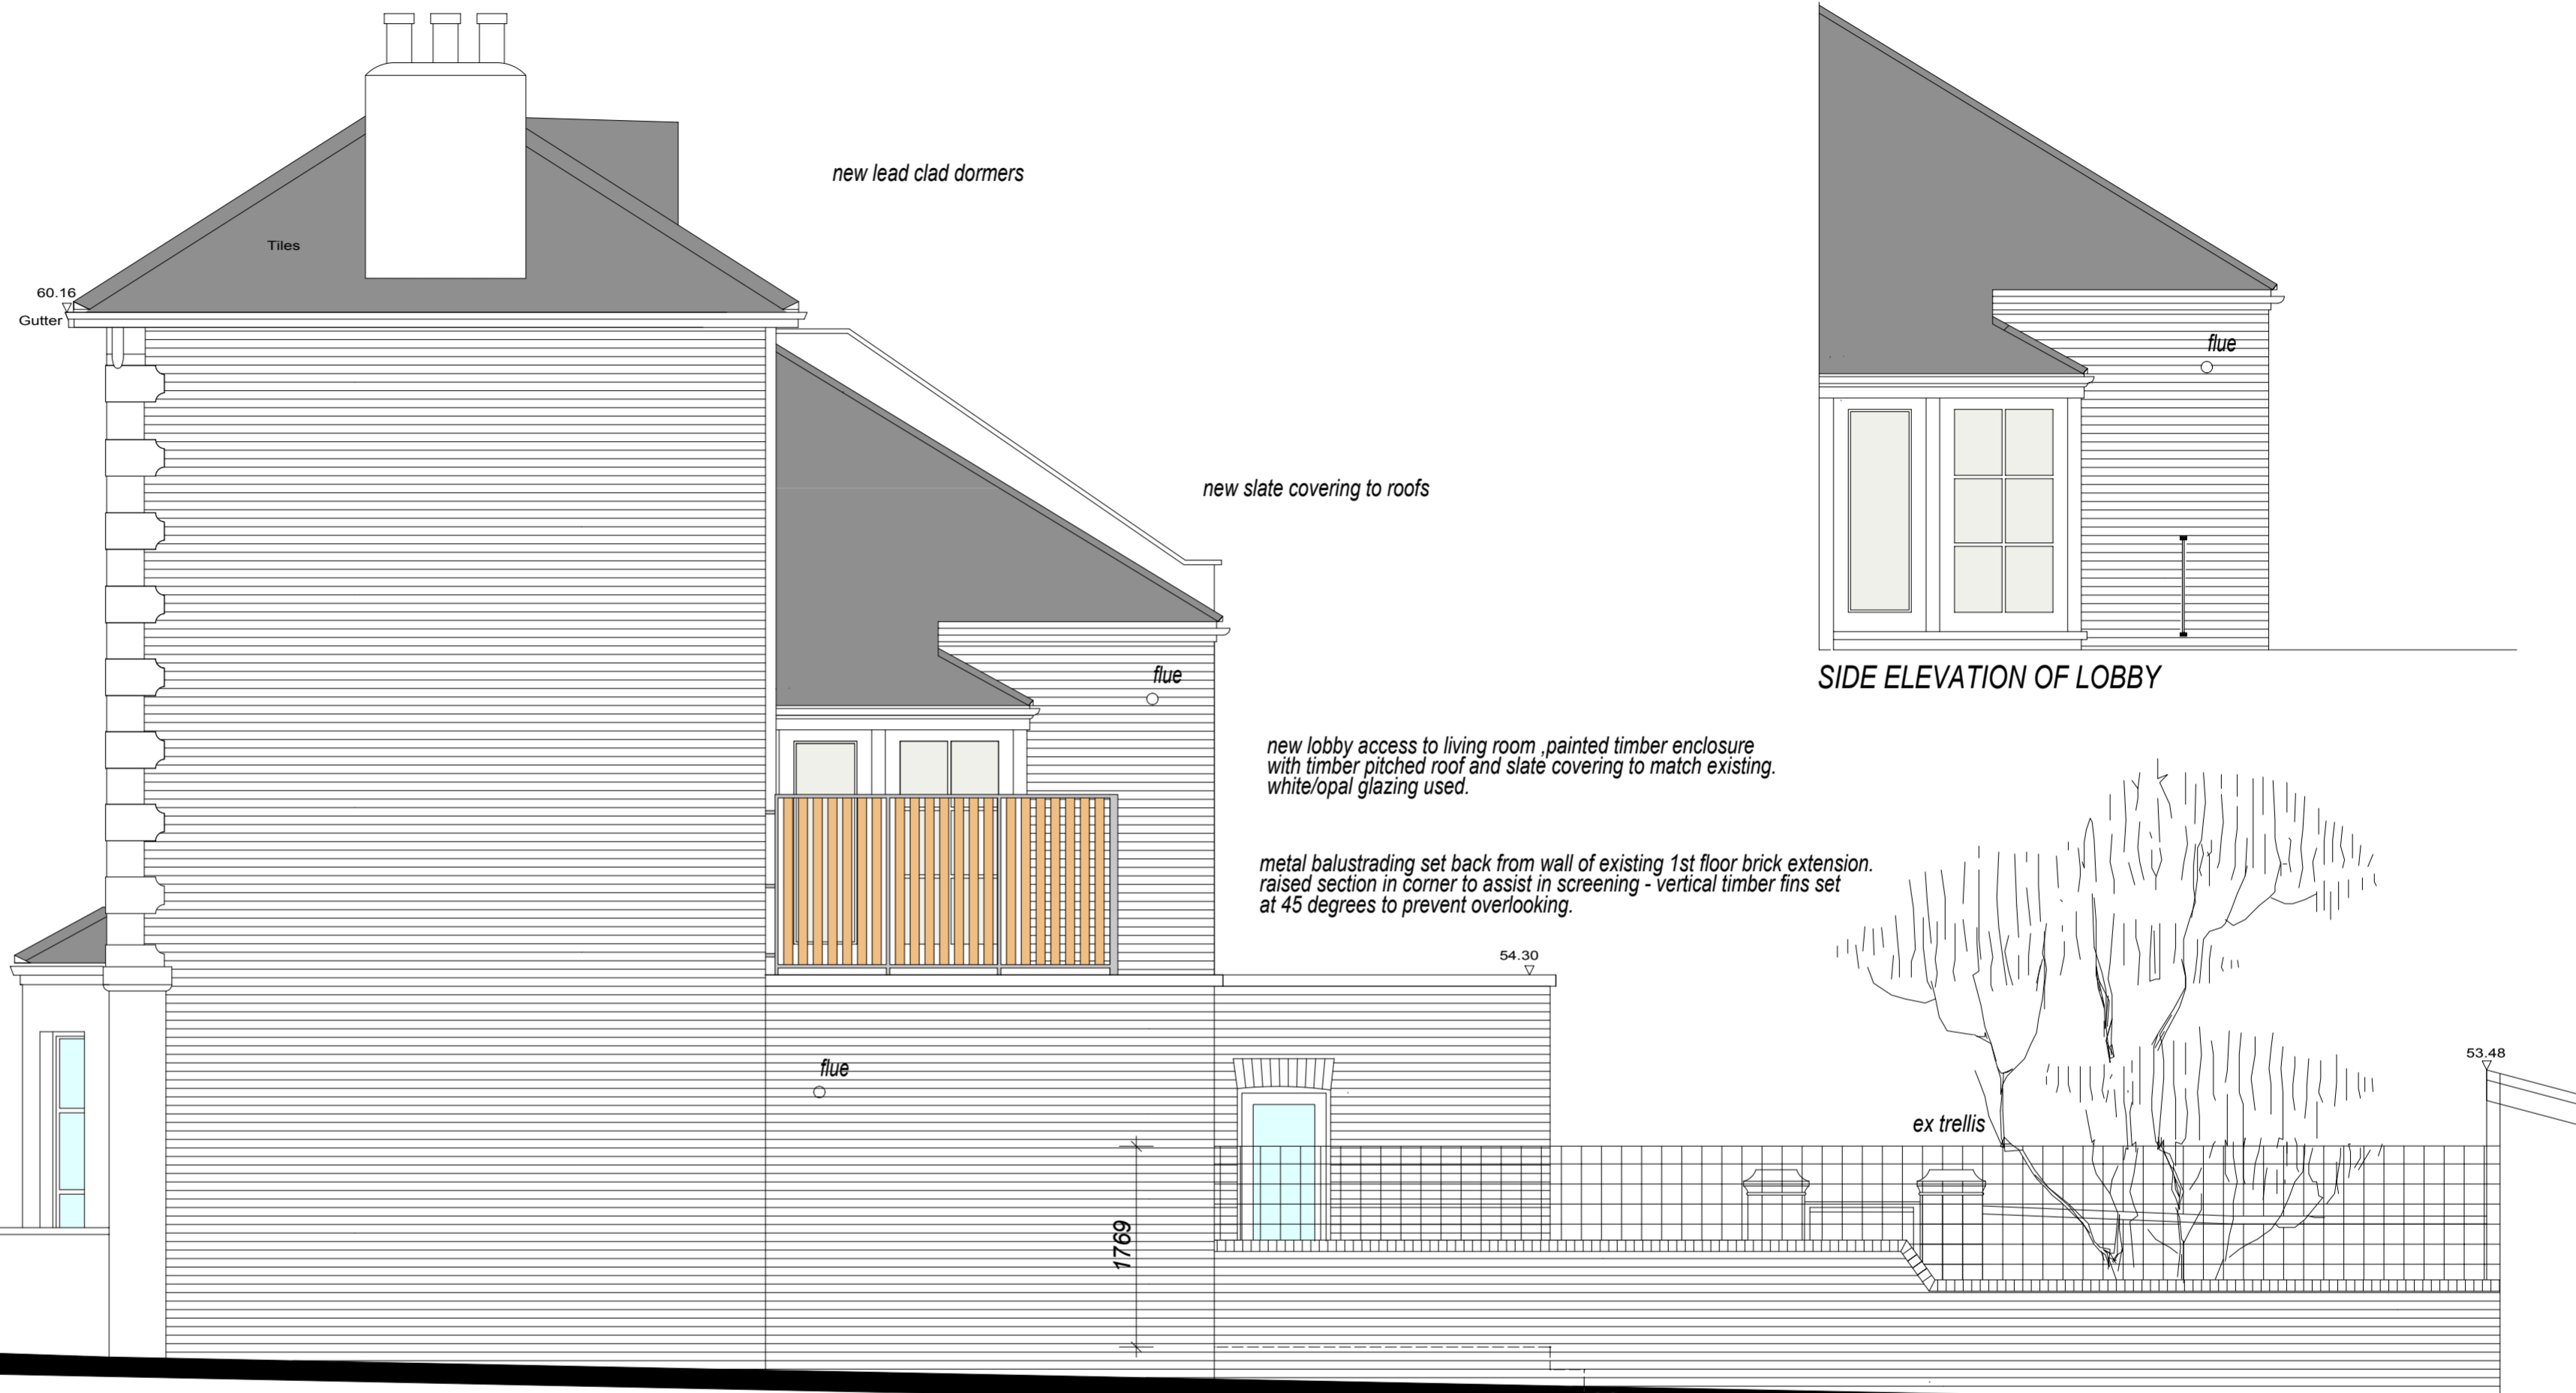

- Rev A 6.3.2015 screening to boundary wall shown
- Rev B 12.4.2015 screening to boundary wall modified, rear extension reduced in height
- dormer modified flank to ex extension 1st floor now with door onto terrace
- Rev C 8.5.2015 1st floor obby extension added with modification to extension roof,
- boundary wall retained at existing height with trellis providing screening, ground floor
- extension now in brickwork with single glazed door side access.
- Rev D 1.6.2015 revised balustrade screen and fenestration to Lobby extension.
- Rev E 20.8.2015 2nd floor dormer removed

CLIENT	Five Corners Ltd	ARCHITECT & DESIGNER	PETER STERN	SCALE	1:50 at A2 1;100 at A4
JOB TITLE	44 Dartmouth Park Road NW5	DRAWN BY		DATE	January 2015
DRAWING TITLE	scheme for 4 flats - elevations	DRAWING NO.	370/12E pl		
		33 Denman Drive North London NW11 6RD Tel: 020 8346 2547 mob: 07957 424946 e-mail: ps@peterstern.co.uk web: www.peterstern.co.uk			