




Notes:

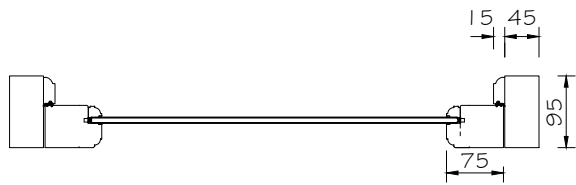

Section B-B
Scale 1:10

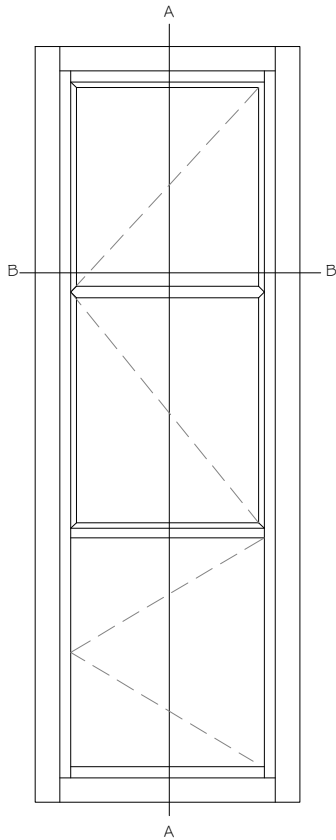

Stable Door
Scale 1:20

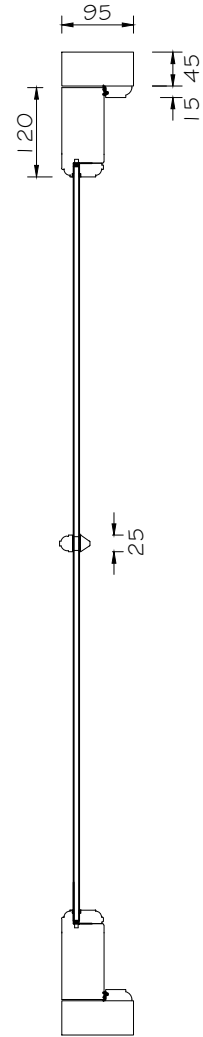

Section A-A
Scale 1:10

--	--	--

Rev.	Amendment	Date
------	-----------	------

Client/Project
6 x double glazed timber windows
by Southern Aluminium & UPVC Window Co
to replace existing single glazed sash windows

Drawing Title
Existing Stable Door Details
6 Belsize Grove
London NW3 4UN

Drawing Number: 5047-10

Scale:	Date:	Drawn:	Checked:
A4 1:10 1:20	Oct 14	TPL	

AcuSurv
Essex
www.acusurv.co.uk info@acusurv.co.uk
T - 0844 3510020 M - 07807 435690
FOR ALL YOUR LAND, MEASURED BUILDING SURVEYS AND CAD SERVICES