


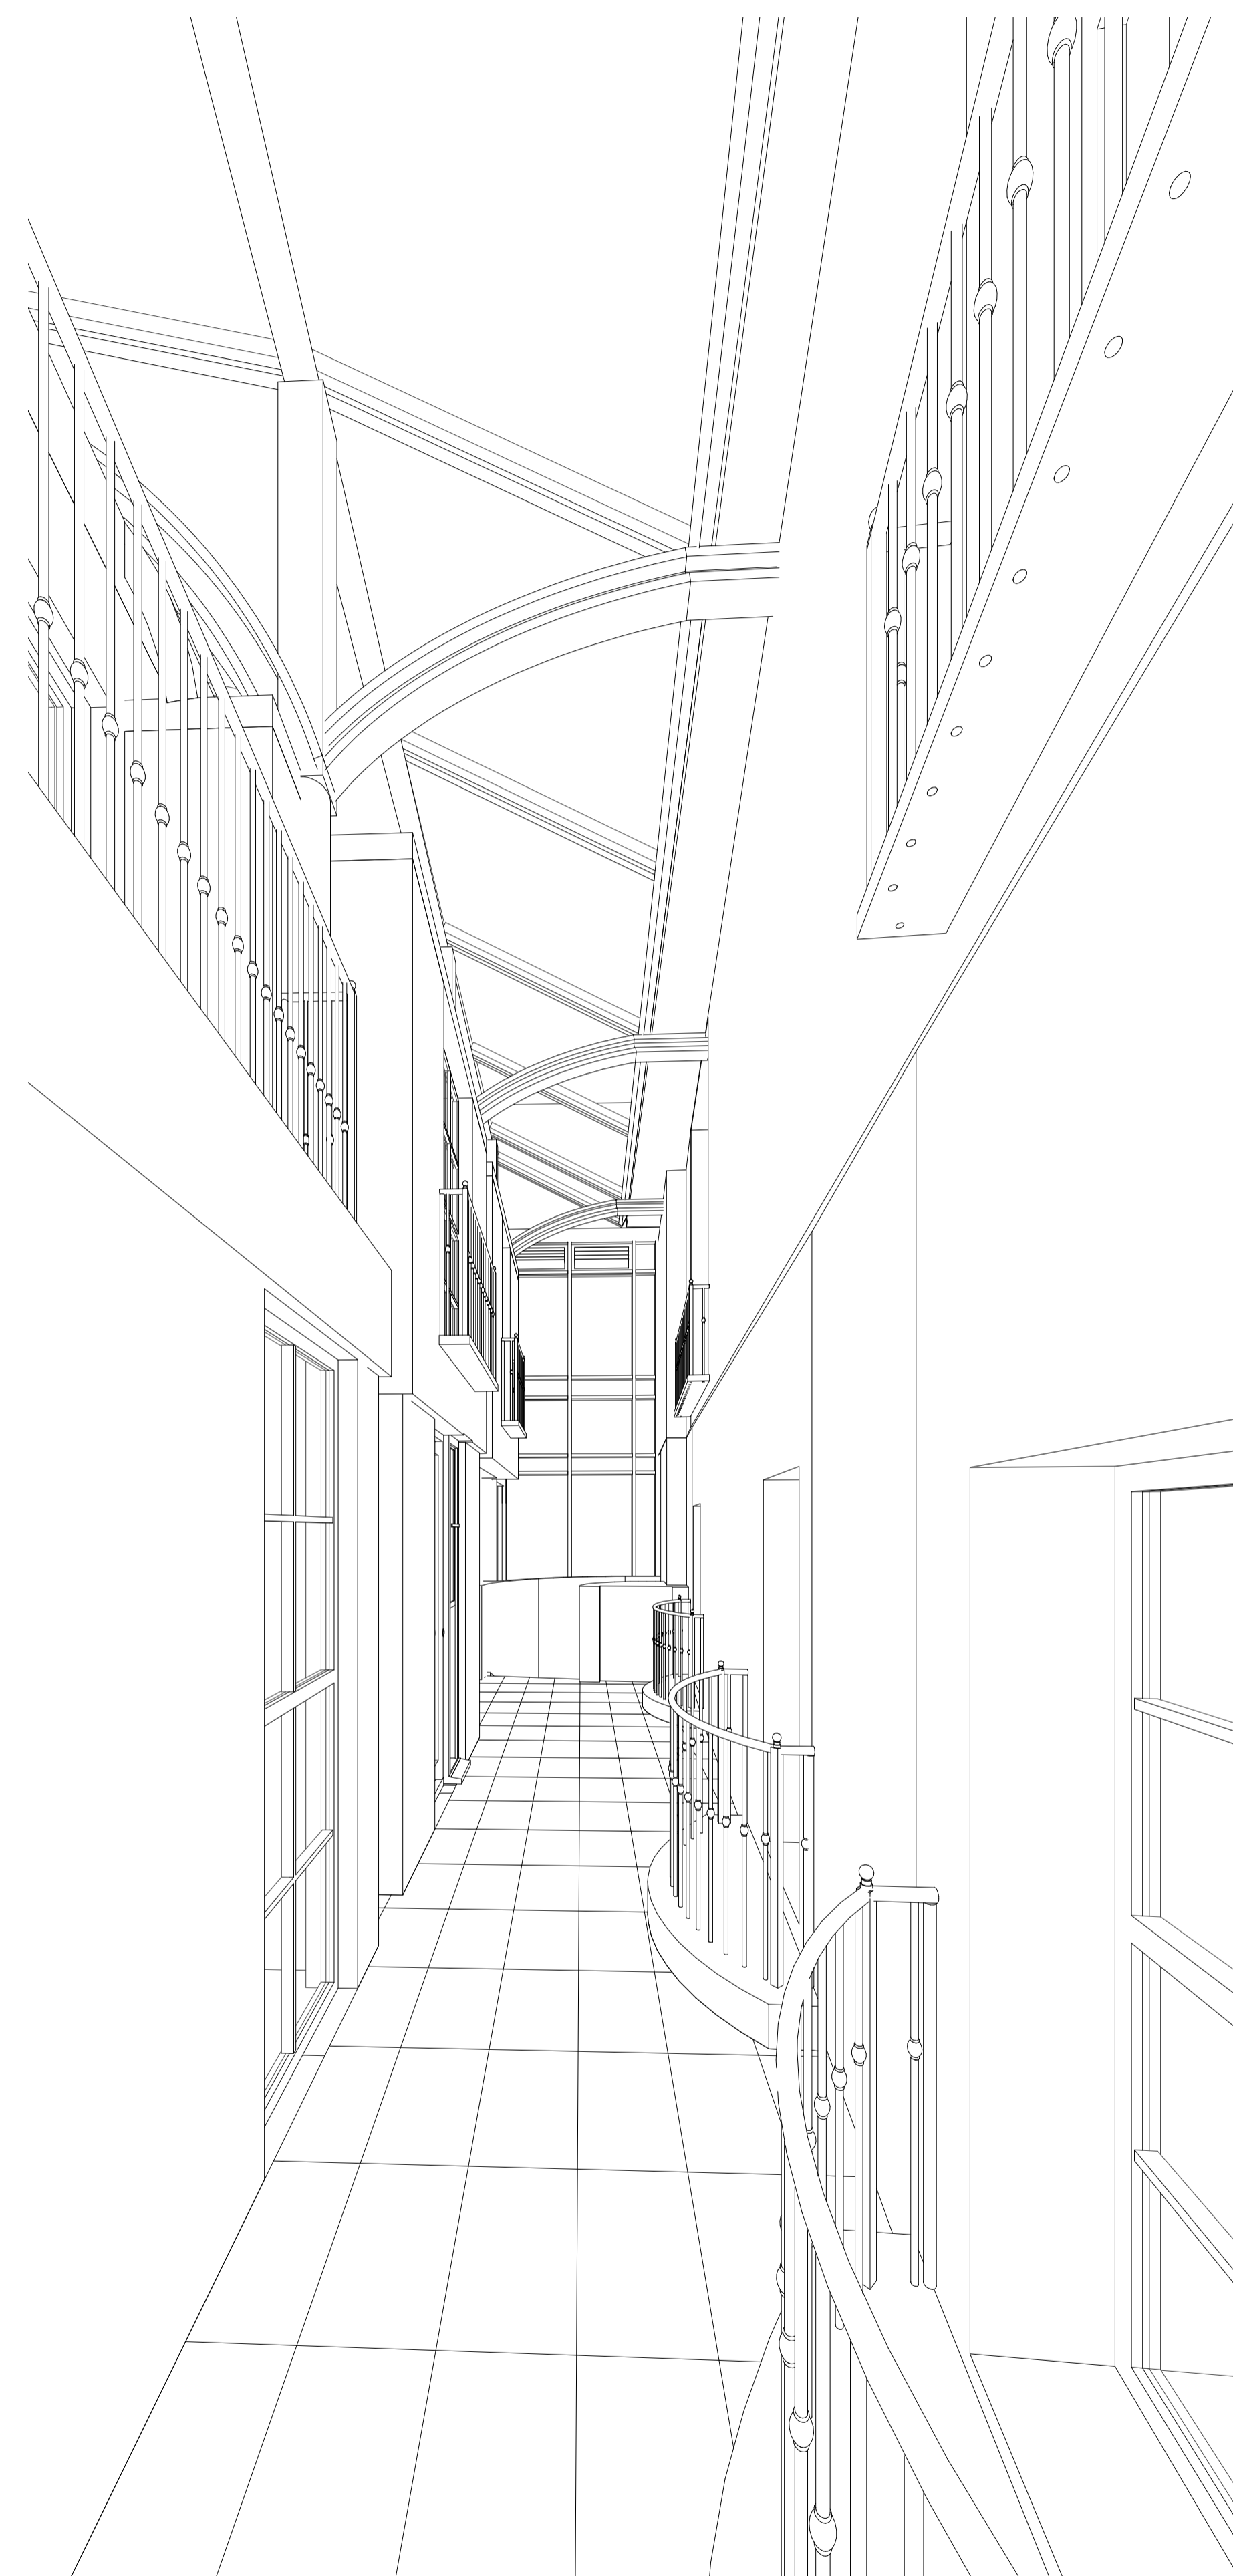


1 3D View 2



2 3D View 1

NOTES:
 Do not scale from this drawing.
 Dimensions to be site checked by Contractor working only from grid and figured dimensions and cross checked with all other relevant drawings.
 Any discrepancies to be reported to the Architect prior to construction.
 The title, copyright and information in this document is the property of Morrison Design Ltd, Chartered Architects.

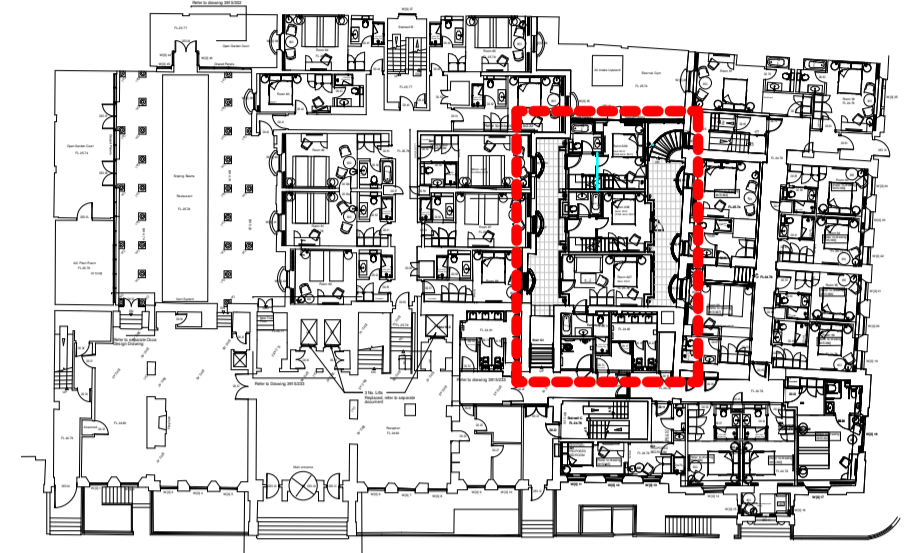

3 KEY PLAN
 1 : 500

Revision	Description	Date



MORRISON DESIGN
 CHARTERED ARCHITECTS

St Alkmunds House, 103 Belper Road, Derby DE1 3ES
 T: 01332 363355 F: 01332 291441 E: architect@morrisondesign.co.uk

Job Title
 The Hilton Euston Hotel
 Upper Woburn Place London

Internal Alterations To Existing Gym Area

Drawing Title
 3D

File Ref:
 Plotter Settings:

Scale @ A1: 1 : 500 Drawn: Author CFI Date: 08/14/15

Job No. 3915 Drawing No. 224 Revision

PLANNING SUBMISSION