


Date	Rev	Description of Revision
19/06/15	A	Issued for client review
10/07/15	B	Issued for planning approval
23/08/15	B	Observed gaps between added

By	CHKD
DS	jP
DS	jP

Date	Rev	Description of Revision	By	CHKD

notes  
 NOT SHOWING APPROVED EXTENSION TO 152 AGAR GROVE PLANNING APPLICATION REFERENCE 2014/2428/P

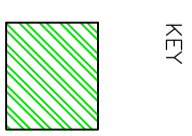


KEY  
Proposed Construction section

01 North Elevation  
PROPOSED 1:50  
UNCHANGED




02 East Elevation / Section AA  
PROPOSED 1:50

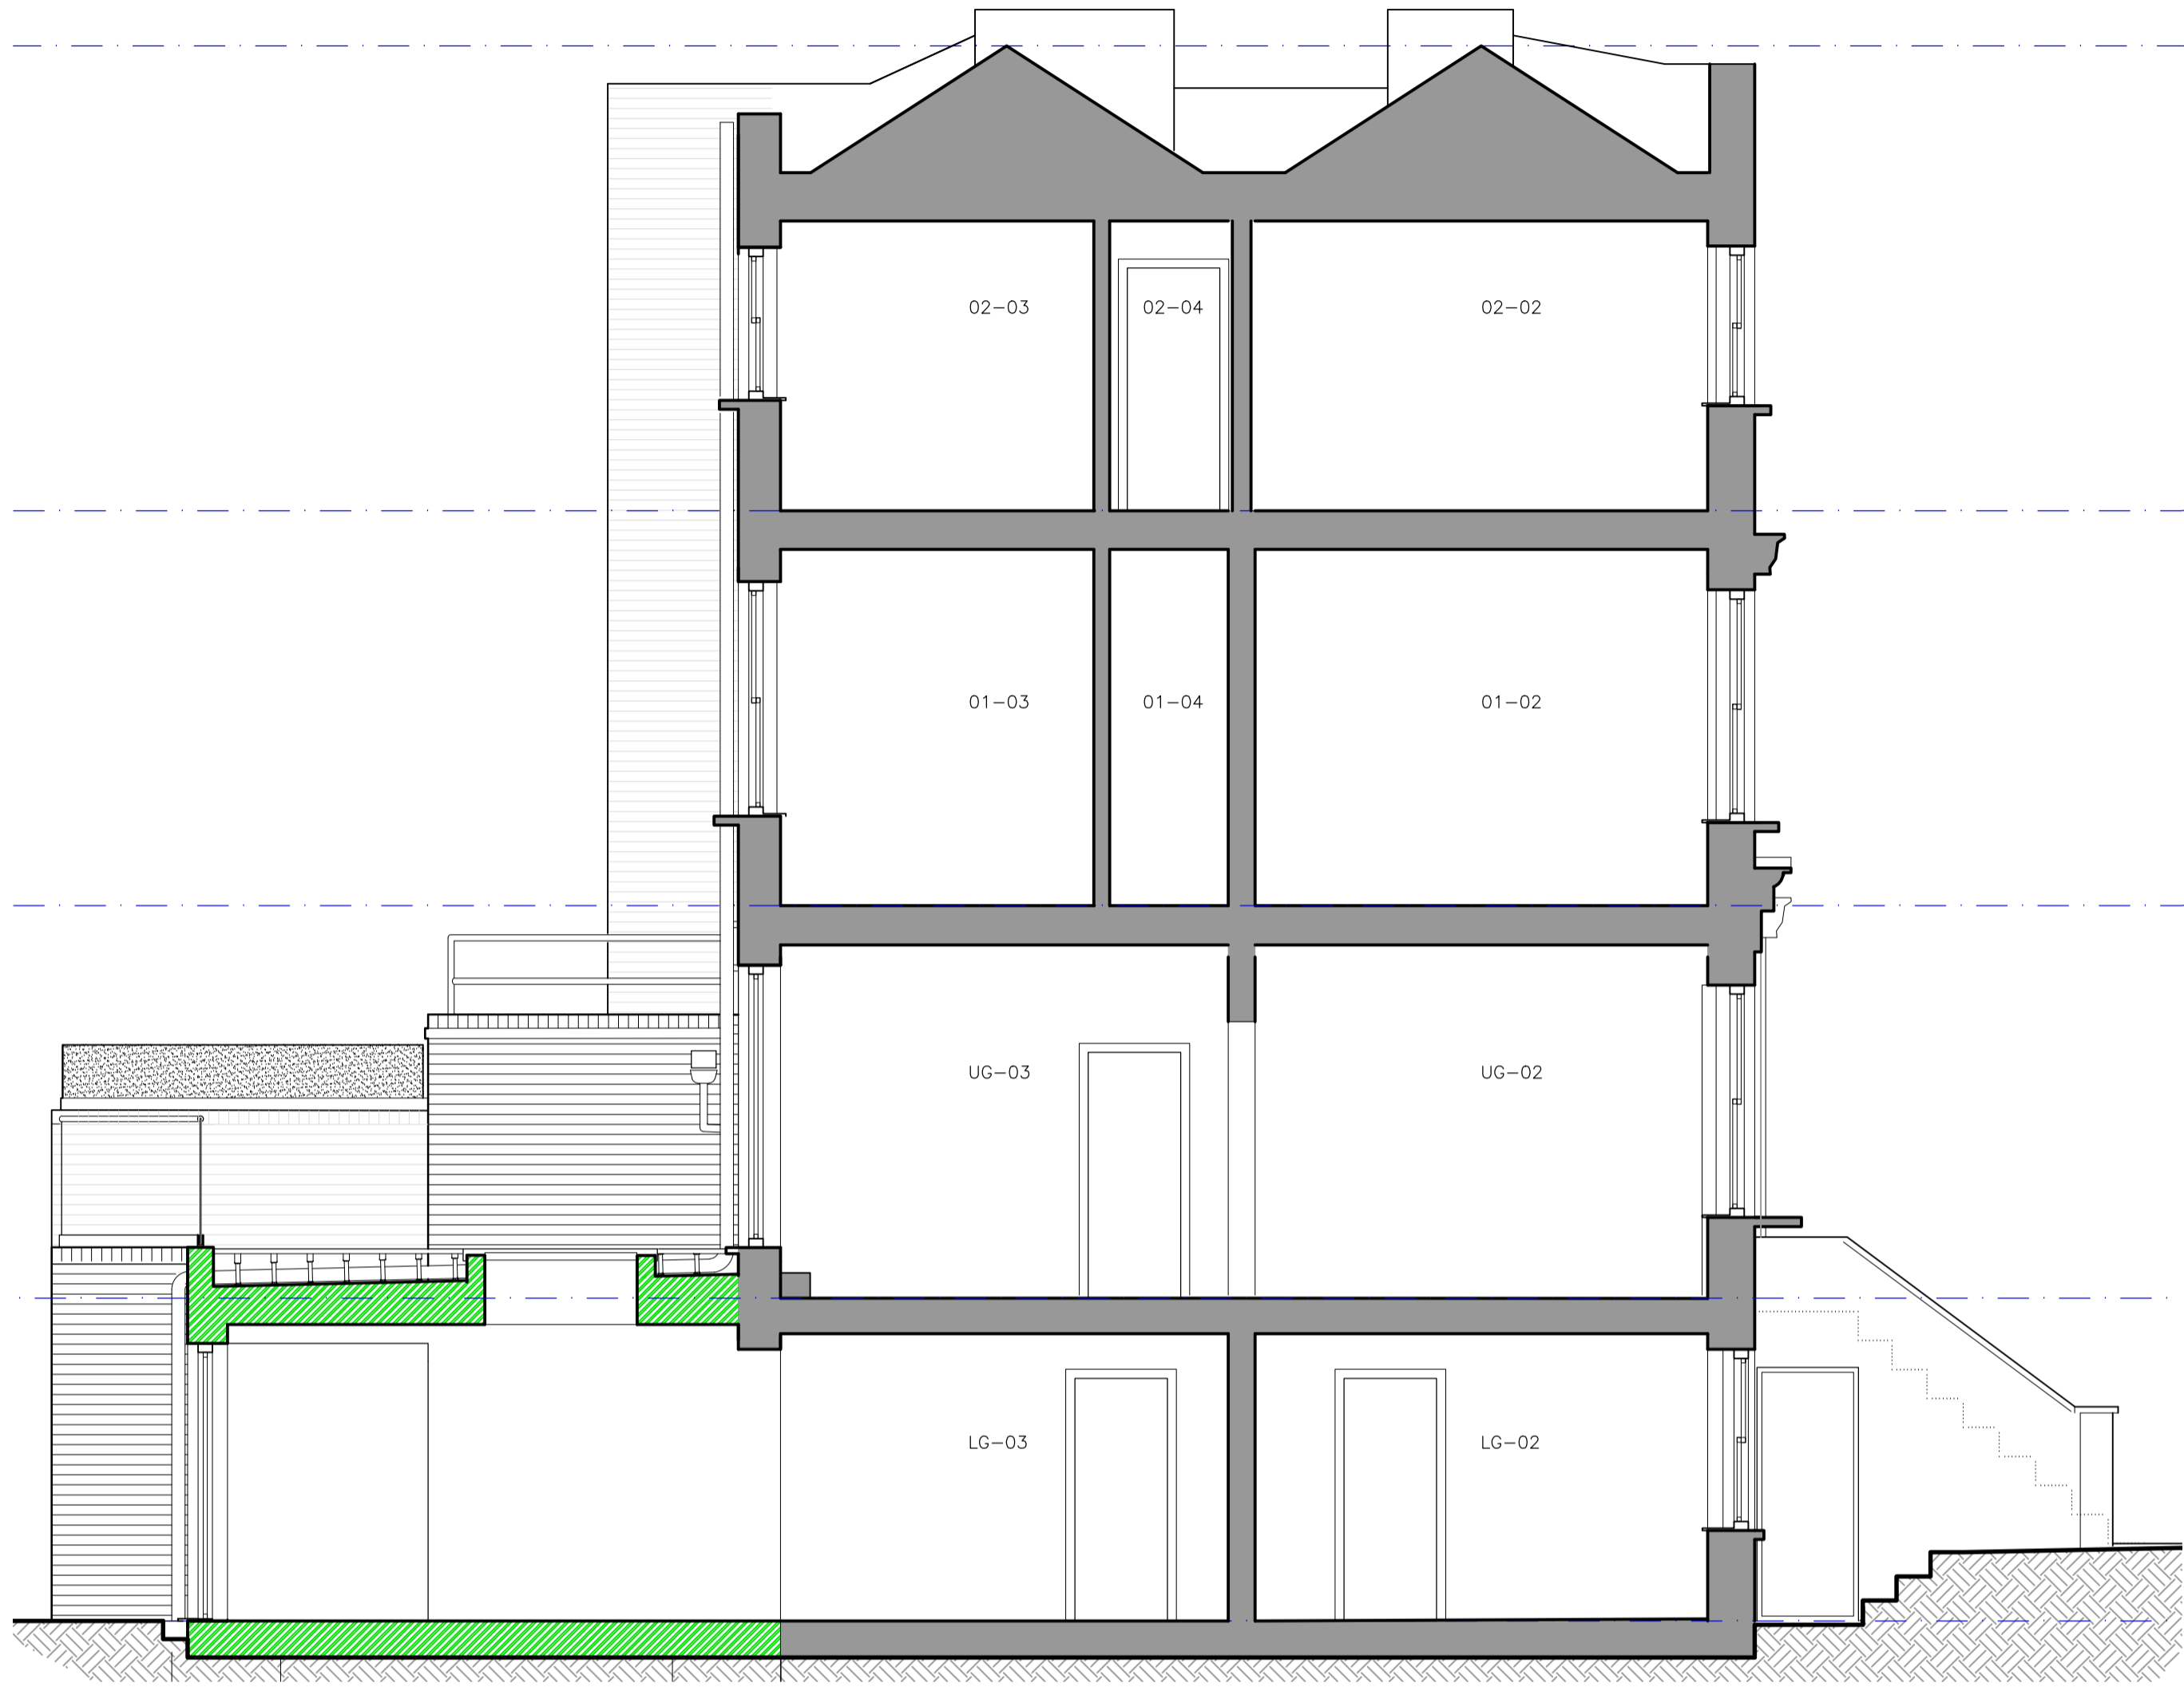

03 South Elevation  
PROPOSED 1:50



04 West Elevation (Viewed from #152)  
PROPOSED 1:50

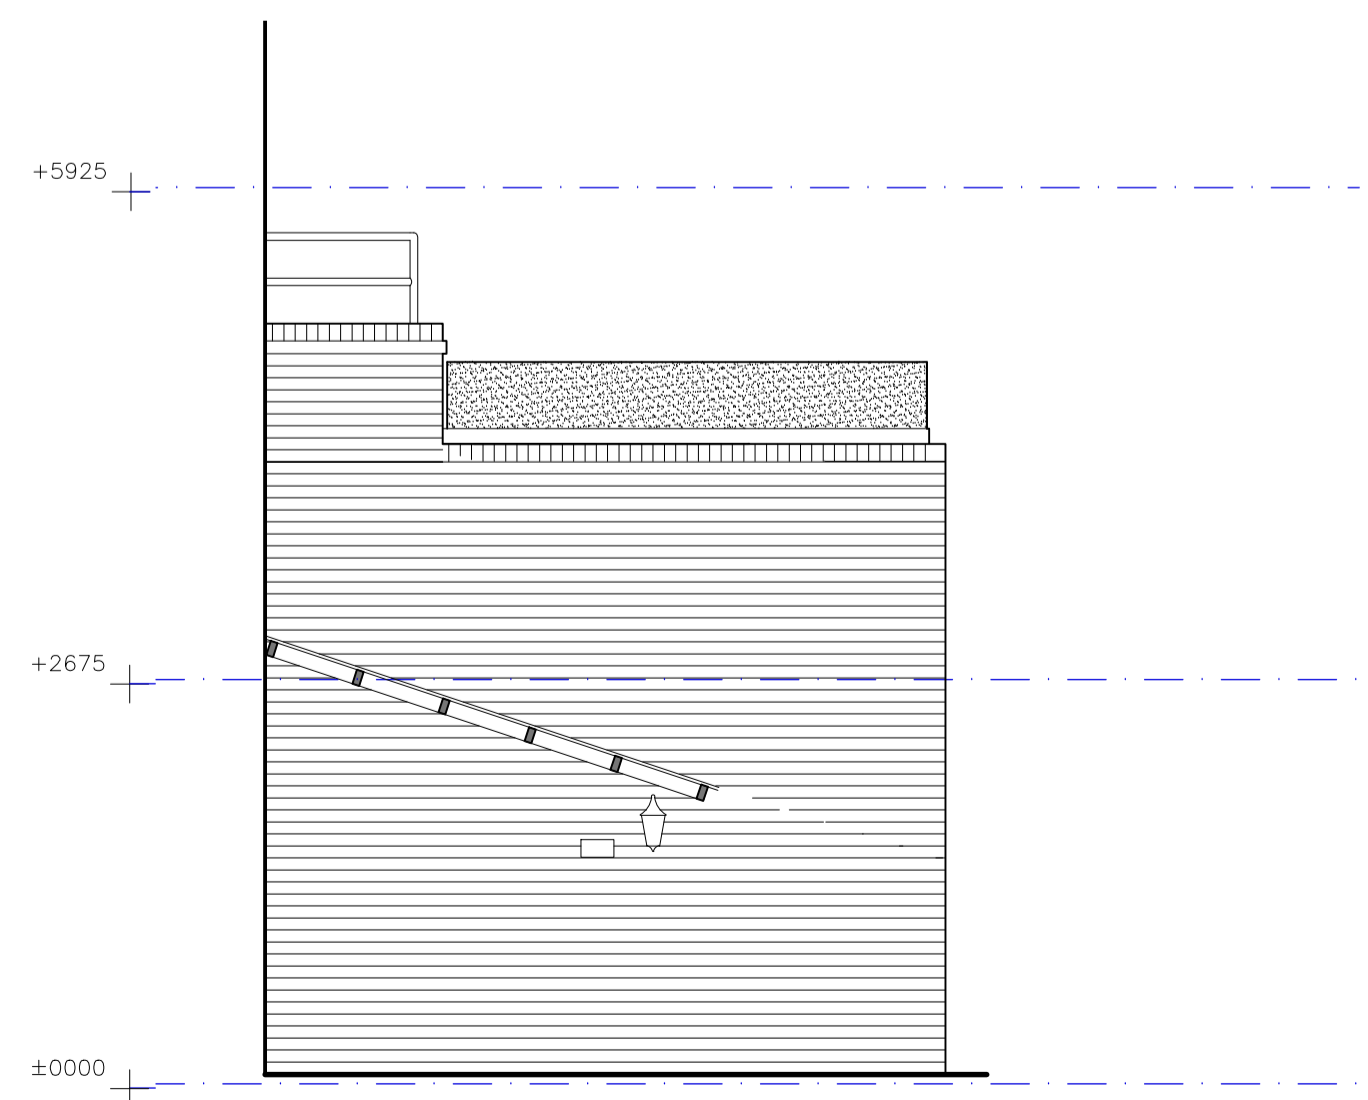

05 West Elevation of East Boundary Wall (Extension #156)  
PROPOSED 1:50

