

Furniture Schedule				
Design ID	Count	Description	Responsibility	Comments
15098	4	TABLE - BASE CAFE DOME ACCENT - 12X29IN 305X740MM - HOT ROLLED STEEL MT0011	SBUX	
15108	6	TABLE - BASE OCCASIONAL CROSS BRACED SQUARE - BLACK	SBUX	
15110	4	CHAIR - LOUNGE SECTIONAL SQUARED METAL FRAME STRAIGHT - DARK BROWN	SBUX	
15112	3	CHAIR - LOUNGE SECTIONAL SQUARED METAL FRAME CORNER - DARK BROWN	SBUX	
XF001	2	COMMUNITY TABLE -2985x500x90mm	G.C.	FINISH TOP WD0056, LEGS METAL MT0011 SQUARE SECTION LEGS
XF002	1	PERCH TABLE TOP - CUSTOM - 7525xVariablex100mm	G.C.	WD0056 KAHRS EICHE TAN
Fixed Multiple Seating				
12248	2	BANQUETTE - F073 AGED WARM BROWN BUTTON BACK- F0086 BROWN BLACK BUTTONS - WD0061 BLACK BRUSHED BASE	SBUX	
14760	4	TABLE - OCCASIONAL X BASE WITH ROUND TOP - 20IN 500MM - BLACK WD0061	SBUX	
Furniture & Accessories				
11848	23	CHAIR - CAFE BISTRO SUITE - BLACK WOVEN F0042	SBUX	
14728	4	CHAIR - CAFE HORIZONTAL RUNGS UPHOLSTERED - NATURAL MEDIUM BROWN AND DARK BROWN FLAT WD0059 F0004	SBUX	
14750	10	CHAIR - LOUNGE ARMLESS WITH NAILHEAD BACK - SEPIA WOVEN F0102	SBUX	
Movable Multiple Seating				
12324	4	TABLE - TOP ROUND - 18IN 455MM - BLACK WITH FLECKS CP0005	SBUX	
14849	22	CHAIR - STOOL 29IN 735MM INDUSTRIAL - HOT ROLLED STEEL AND DARK BROWN PRESSBOARD MT0011 WD0036	SBUX	
XF003	6	TABLE - POULE TABLE 600 MM DIA BLACK MT0028	G.C.	SEE DESIGN DETAIL PAGE I-503

Specialty Equipment Schedule				
Design ID	Count	Description	Responsibility	Comments
Bath & Toilet Accessories				
11115	1	SOAP DISPENSER SINK MOUNTED	SBUX	
Food Service - Appliances & Equipment				
10267	1	FRIDGE UNDERCOUNTER 1 DOOR - 27IN 685MM	SBUX	
10344	1	ICE - BIN DROP IN 95LB	SBUX	
10372	1	BREWER SINGLE SOFT HEAT	SBUX	
10856	1	BREWER SERVER SOFT HEAT	SBUX	
12407	1	OVEN TURBOCHEF NEXT GENERATION	SBUX	
12508	2	BLENDER QUIET MODEL ON COUNTER	SBUX	SECANS
X1700	1	JEWEL CASE - SELF SERVE - 900MM	SBUX	900 AMBIENT
Food Service - Walk-in Refrigerators				
X1700	1	TALLBOY FMPRO900NG	SBUX	900 MULTIDECK

Data Device Schedule				
Design ID	Count	Description	Responsibility	Comments
Other Equipment				
10028	1	SAFE BASE	SBUX	CSG - NEW SAFE UNDER NEW POS
Security & Detection Systems				
10004	1	ALARM SYSTEM	SBUX	KINGS
Security Equipment				
10024	1	SAFE LH - 20X18X26IN 510X455X660MM	SBUX	CSG - NEW SAFE UNDER NEW POS

Site Schedule				
Design ID	Count	Description	Responsibility	Comments
Furniture & Accessories				
10068	2	UMBRELLA - IN GROUND - 72IN 1805MM - LOGO	SBUX	COLOUR: ANTHRACITE GREY RAL 7016
10073	2	UMBRELLA - BASE FOR 72IN 1805MM IN GROUND	SBUX	
XS002	1	EXTERNAL GLASS WINDBREAKER - SATIN STAINLESS POSTS WITH GLASS PANELS	SBUX	SEE DESIGN DETAILS PAGE I-503

FF and E Plan Notes

A. General Contractor to schedule with local refrigeration Contractor to conduct initial food case start-up and testing. For approved Contractor, contact vendor.

B. The space is served by the municipal water and sewer system unless otherwise noted.

C. All equipment and installation will meet National Sanitation Foundation standards or equivalent.

D. Equipment units shall contain no exposed threads, embellishments or overhanging edges that serve as places for accumulation of dust, dirt and debris.


E. Warming oven(s) shown for permitting purposes. Installation at store opening to be verified by Starbucks Construction Representative.

F. Each hand washing sink will have a single service towel and soap dispenser, and all hand sinks to have a combination faucet or premixing faucet.


G. See sheet I-601 for schedules.

Sheet Notes

1. General Contractor to reverse door hinge on under counter refrigerator to left-hand swing, as shown. (If required)
2. Secure lockers to wall.
3. Place fire extinguisher in workroom per fire inspector.
4. Location of all switching.
5. Relocate existing fixtures and equipment as shown.

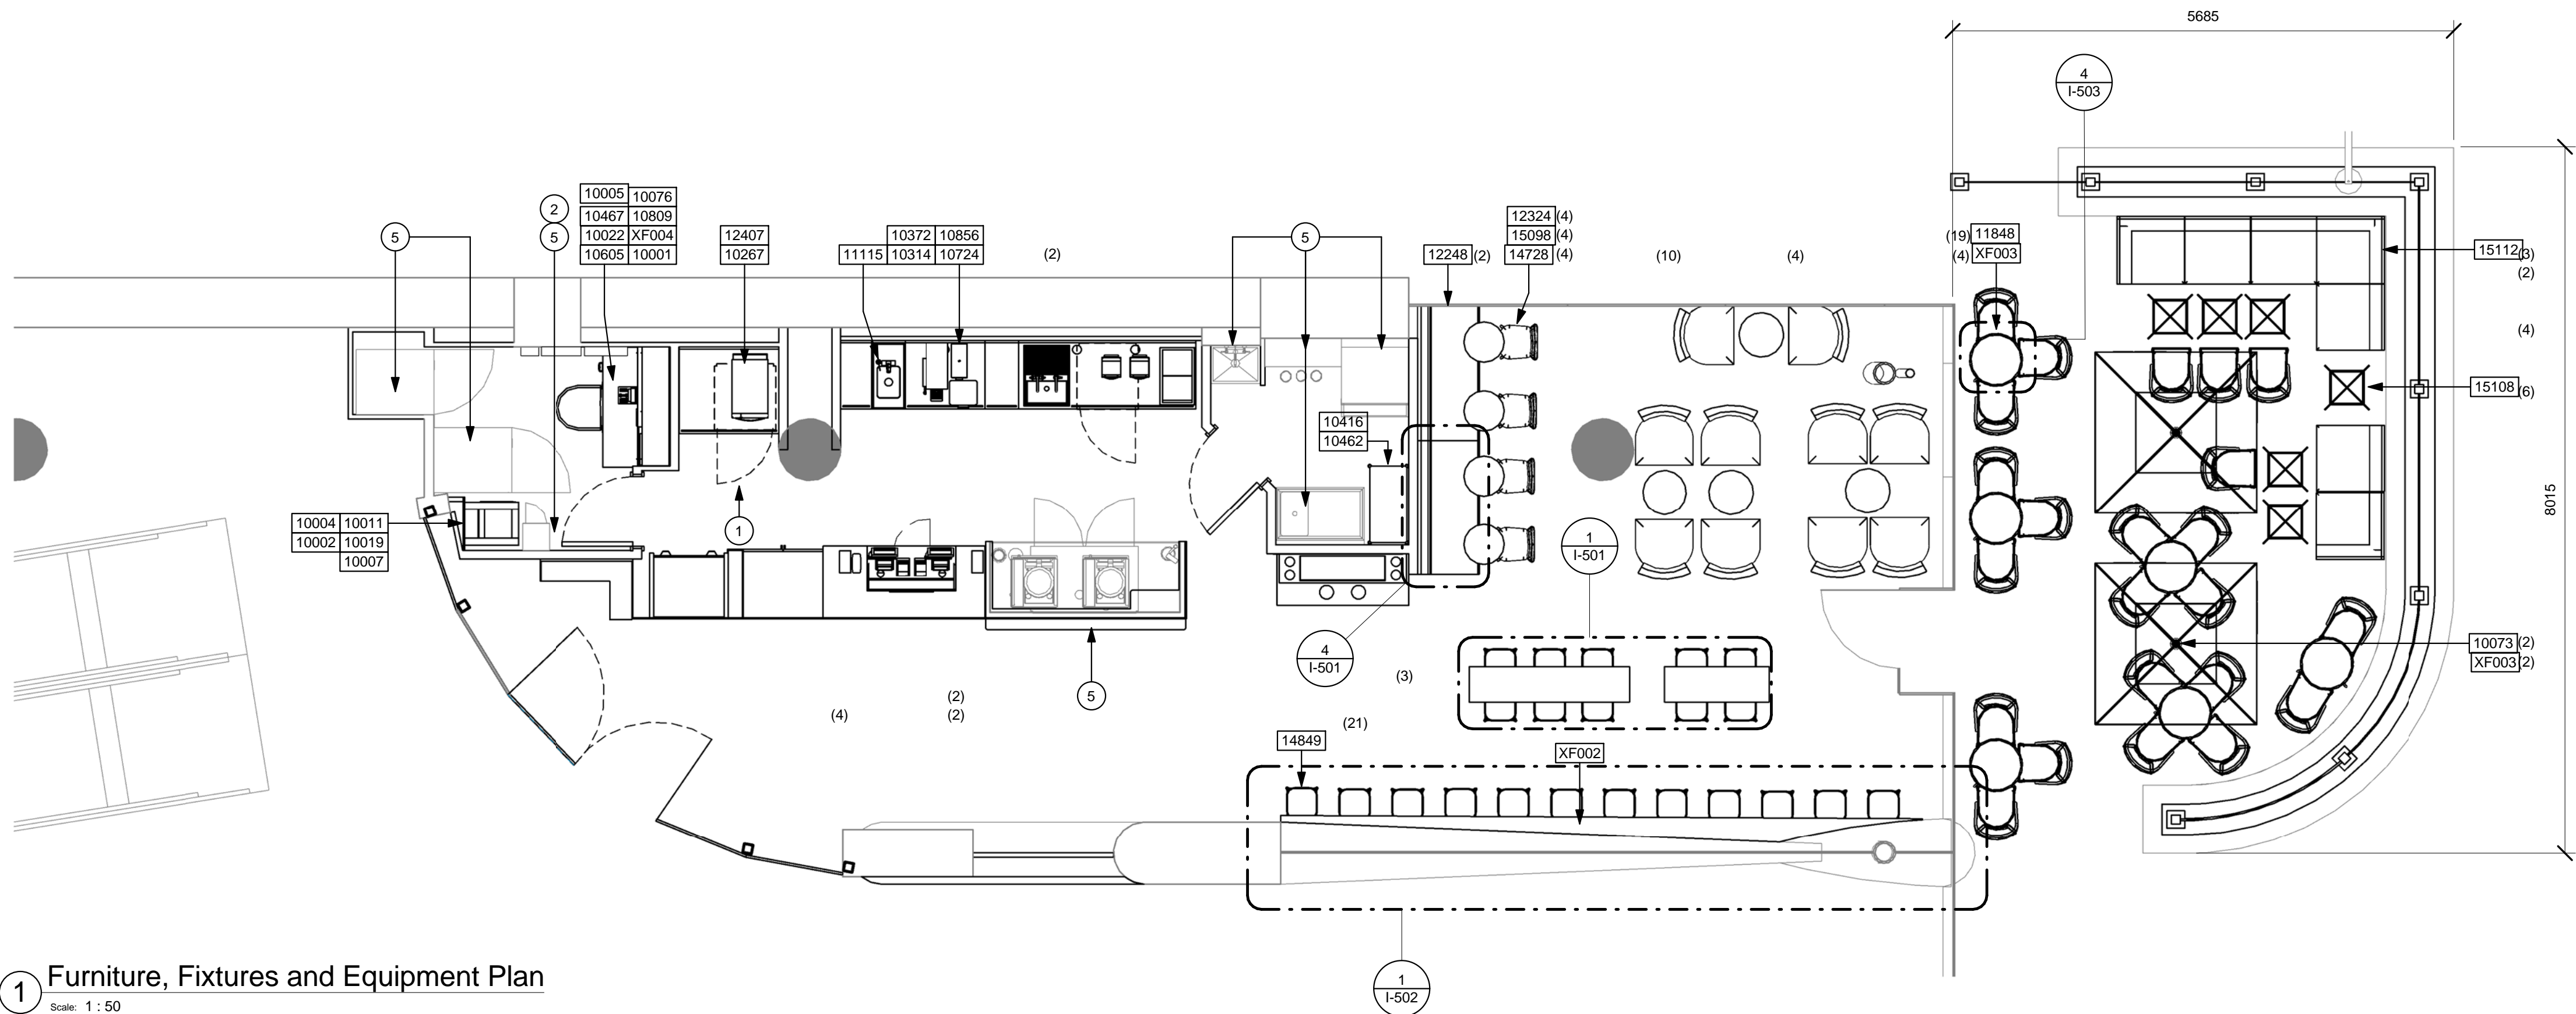

1 Furniture, Fixtures and Equipment Plan

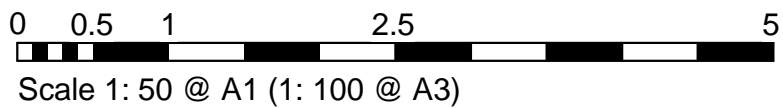

Starbucks Coffee
Company

Building 4, Chiswick Park
566 Chiswick High Road
London, W4 5YE

These Drawings and Specifications are confidential and shall remain the sole property of Starbucks Corporation, which is the owner of the copyright in this work. They shall not be reproduced (in whole or in part), shared with third parties or used in any manner on other projects or extensions to this project without the prior written consent of Starbucks Corporation. These drawings and specifications are intended to express design Intent for a prototypical Starbucks store (which is subject to change at anytime) and do not reflect actual site conditions. Neither party shall have any obligation nor liability to the other (except as stated above) until a written agreement is fully executed by both parties.

Architect of Record

Evolve-RPS
The Coach House
Grange Business Park
Hewish Bristol BS24 6RR



Revision Schedule

Rev	Date	By	Description
A	21.07.15	EV	REV A
B	25.08.15	EV	CD SET REV

CONSTRUCTION DRAWING SET

Project Name: **Swiss Cottage - 02 Centre**

Project Address:
Swiss Cottage
02 Centre
255 Finchley Road
London
NW3 6LU
England

Store #: 12265

Project #: 10795-019

Concept

Palette:

Design Manager: RAY MORGAN

LEED® AP:

Production Designer: DU
Checked by:

Sheet Title:

FF and E Plan

Scale:

As indicated

Sheet Number:

I-114