
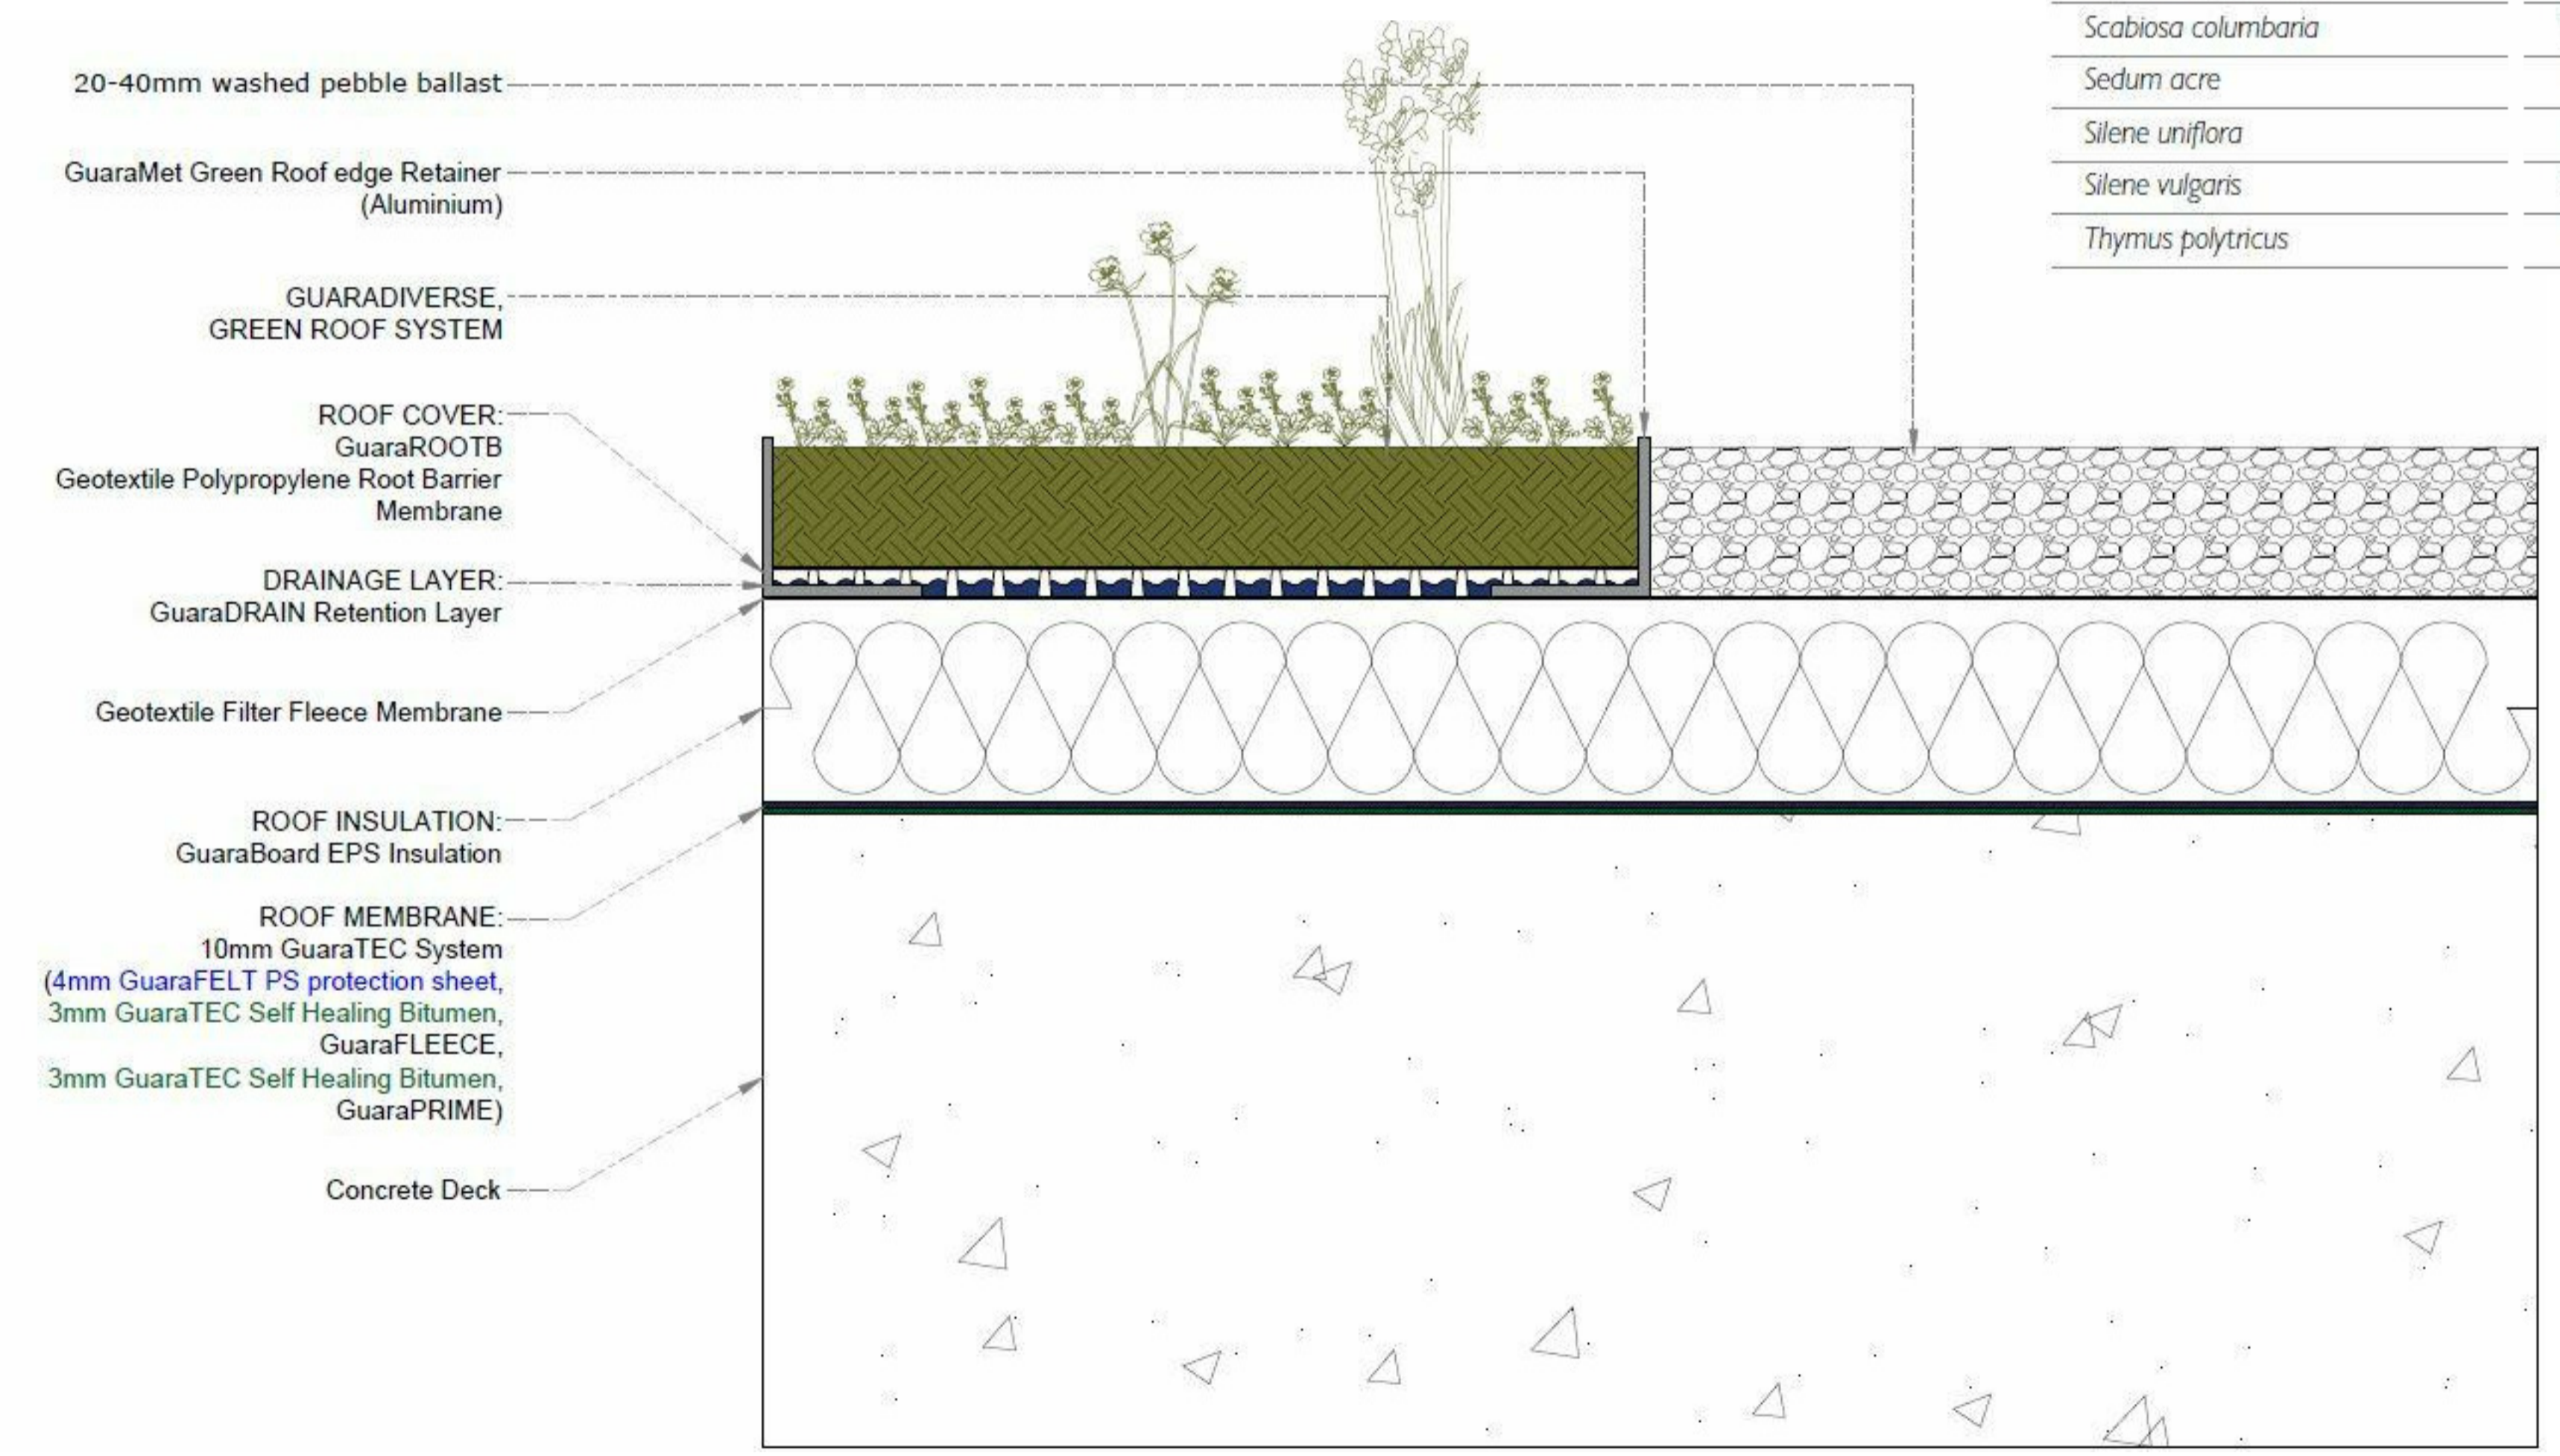


This drawing is copyright and shall not be reproduced or used for any other purpose without the written permission of the Architects.  
 It is the contractors responsibility to ensure full compliance with all other related drawings and documentation.  
 This drawing must be read in conjunction with all other related drawings and documentation.  
 Do not scale from this drawing, use figured dimensions only.  
 It is the contractors responsibility to check and verify all dimensions on site.  
 Any discrepancies to be reported immediately.  
 IF IN DOUBT ASK.  
 Materials not in conformity with relevant British or European Standards/Codes of practice or materials known to be deleterious to health & safety must not be used or specified on this project.  
 Materials known to contain asbestos contaminated materials (ACM's) in the manufacture or installation process have not been specified and must not be used on this project.

### XFI 18 WILDFLOWER INDICATIVE SPECIES LIST

| Botanical Name                | Height   | Blossom        | Flowering Season |
|-------------------------------|----------|----------------|------------------|
| <i>Achillea millefolium</i>   | 8-40 cm  | White          | June-August      |
| <i>Ameria maritima</i>        | 5-20 cm  | Pink           | April-October    |
| <i>Bellis perennis</i>        | 3-12c m  | White / Yellow | March-October    |
| <i>Campanula glomerata</i>    | 3-30 cm  | Blue           | June-October     |
| <i>Campanula rotundifolia</i> | 15 cm    | Blue           | July-September   |
| <i>Centaurea cyanus</i>       | 20-50 cm | Blue           | June-August      |
| <i>Centaureum erythrea</i>    | 10-40 cm | Pink           | July-August      |
| <i>Dianthus deltoides</i>     | 15-30 cm | Pink           | April-October    |
| <i>Echium vulgare</i>         | 30-60 cm | Blue           | June-September   |
| <i>Galium verum</i>           | 15-60 cm | Yellow         | July-August      |
| <i>Geum rivale</i>            | 20-40 cm | Pink           | April-August     |
| <i>Linaria vulgaris</i>       | 20-40 cm | Yellow         | July-September   |
| <i>Lotus comiculatus</i>      | 10-20 cm | Yellow         | June-September   |
| <i>Lychnis flos-cu-culi</i>   | 50-60 cm | Pink           | May-August       |
| <i>Papaver rhoes</i>          | 20-60 cm | Red            | June-August      |
| <i>Pilosella aurantiaca</i>   | 20-60 cm | Orange         | July-October     |
| <i>Prunella vulgaris</i>      | 5-20 cm  | Purple         | June-October     |
| <i>Rhianthos minor</i>        | 30-50 cm | Yellow         | May-August       |
| <i>Saponaria officianalis</i> | 20-40 cm | Light Pink     | July-September   |
| <i>Scabiosa columbaria</i>    | 15-50 cm | Blue           | July-October     |
| <i>Sedum acre</i>             | 5-10 cm  | White / Yellow | July-August      |
| <i>Silene uniflora</i>        | 8-25cm   | White          | June-August      |
| <i>Silene vulgaris</i>        | 25-50 cm | White          | June-August      |
| <i>Thymus polytricus</i>      | 4-10 cm  | Mauve          | May-August       |

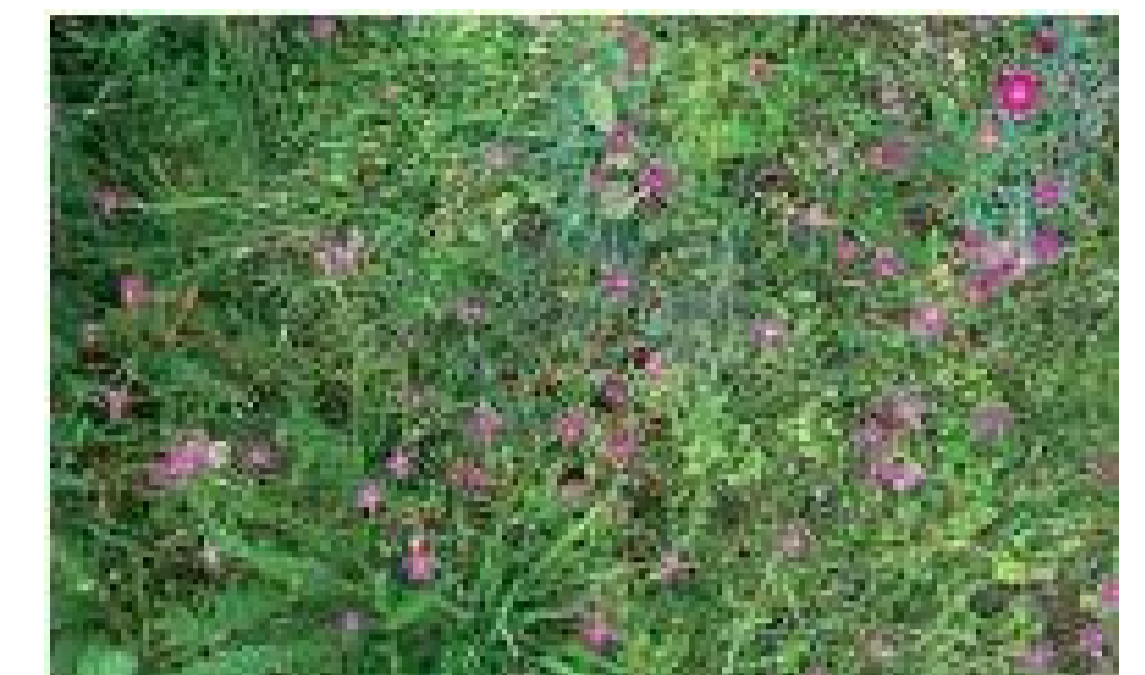

| No | Date | Description | By | Ckd |
|----|------|-------------|----|-----|
|----|------|-------------|----|-----|



PROJECT  
West Hampstead Square

TITLE  
Bio Diverse Roof - Typical Detail

DRAWING STATUS  
Construction

|       |          |         |     |
|-------|----------|---------|-----|
| DRAWN | AM       | CHECKED | DRJ |
| SCALE | @ A1     |         |     |
| DATE  | 05/26/15 |         |     |

**wcec** architects  
 31-35 Kirby Street, Farringdon  
 London, EC1N 8TE

t:020 3388 0019, e: email@wcec.co.uk, www.wcec.co.uk

|         |             |     |
|---------|-------------|-----|
| JOB NO. | DRAWING NO. | REV |
| 12-316  | A27-04      |     |