

Amendments:	
Ref.	Date

Ref.	Int.	Date	Description

Project:  
FORTRESS ROAD  
NW51AD

Title:  
Proposed side elevation 1 and 2




Bluelime LTD  
Unit 3  
17-19 Bonny Street  
London  
NW1 9PE

T: +44 (0) 844 800 5711  
F: +44 (0) 844 800 5659  
E: info@blueimeltd.com  
W: www.blueimeltd.com

PLANNING DRAWINGS

Drawn By: JS  
Scale: 1:50@ A1  
Date: 23/07/15

Drawing Number:  
BLC-1512-PP-106 B

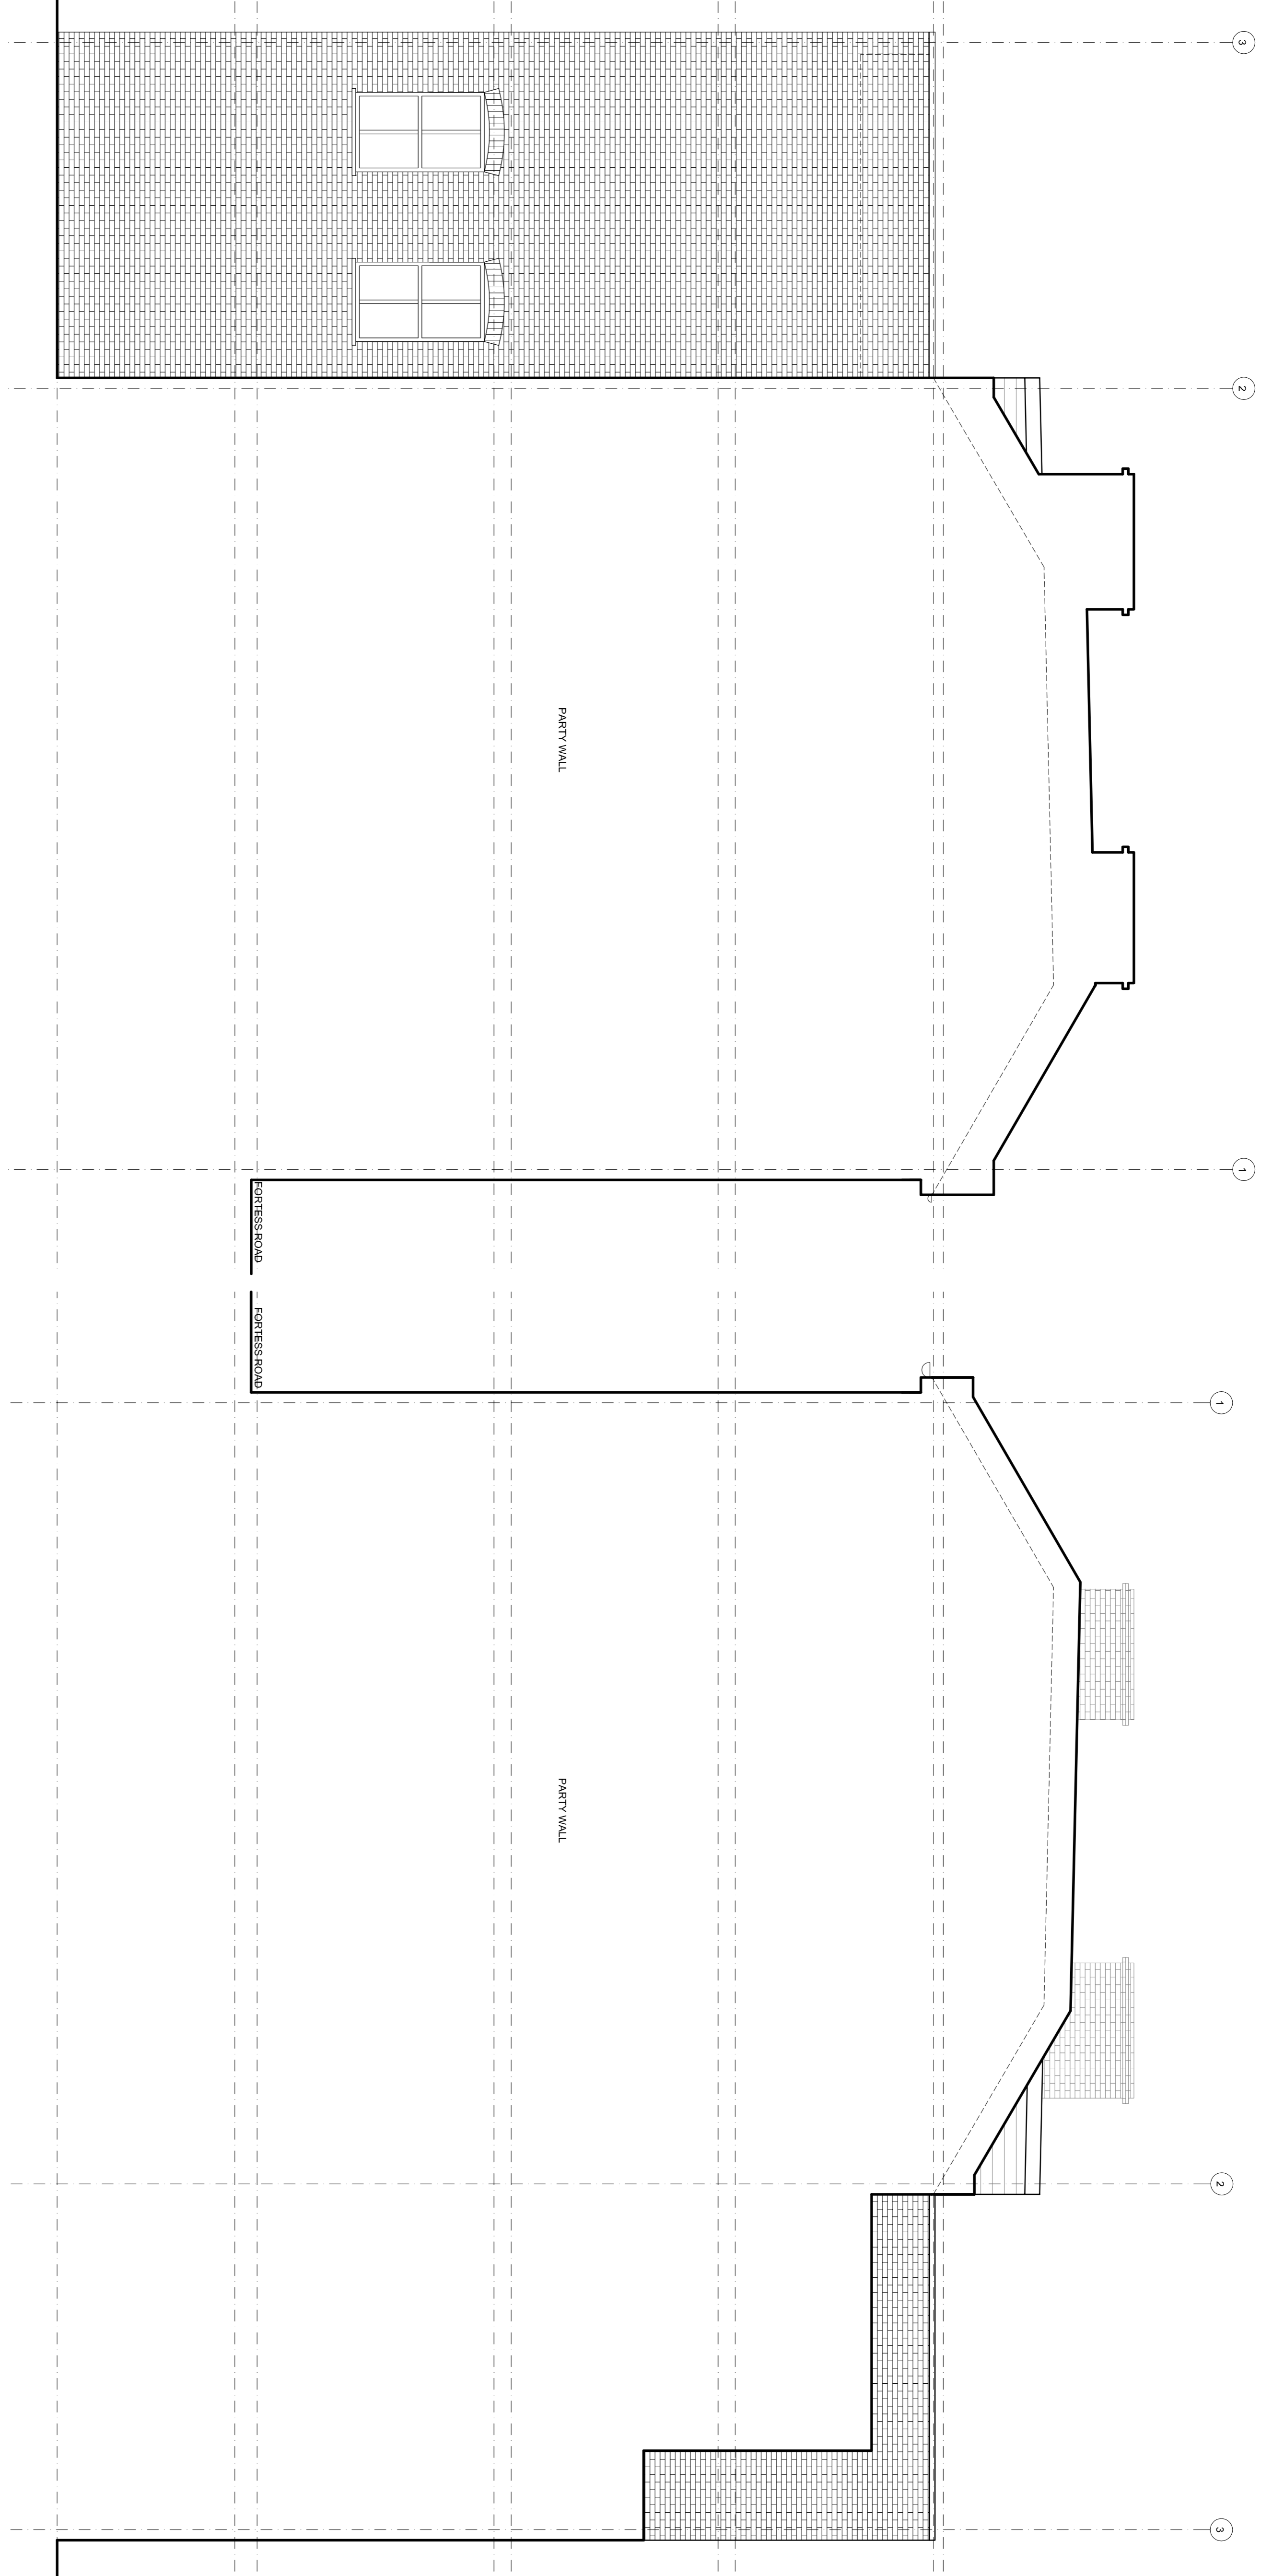

01:PROPOSED SIDE ELEVATION 1  
SCALE 1:50

02:PROPOSED SIDE ELEVATION 2  
SCALE 1:50

