

Amendments:	
Ref.	Description

Project:
FORTRESS ROAD
NW51AD

Title:
Existing side elevation 1 and 2




Bluelime LTD
Unit 3
17-19 Bonny Street
London
NW1 9PE
T: +44 (0) 844 800 5711
F: +44 (0) 844 800 5659
E: info@blueimeltd.com
W: www.blueimeltd.com

PLANNING DRAWINGS

Drawn By: JS Scale: 1:50@ A1 Date: 23/07/15

Drawing Number: BLC-1512-EP-102

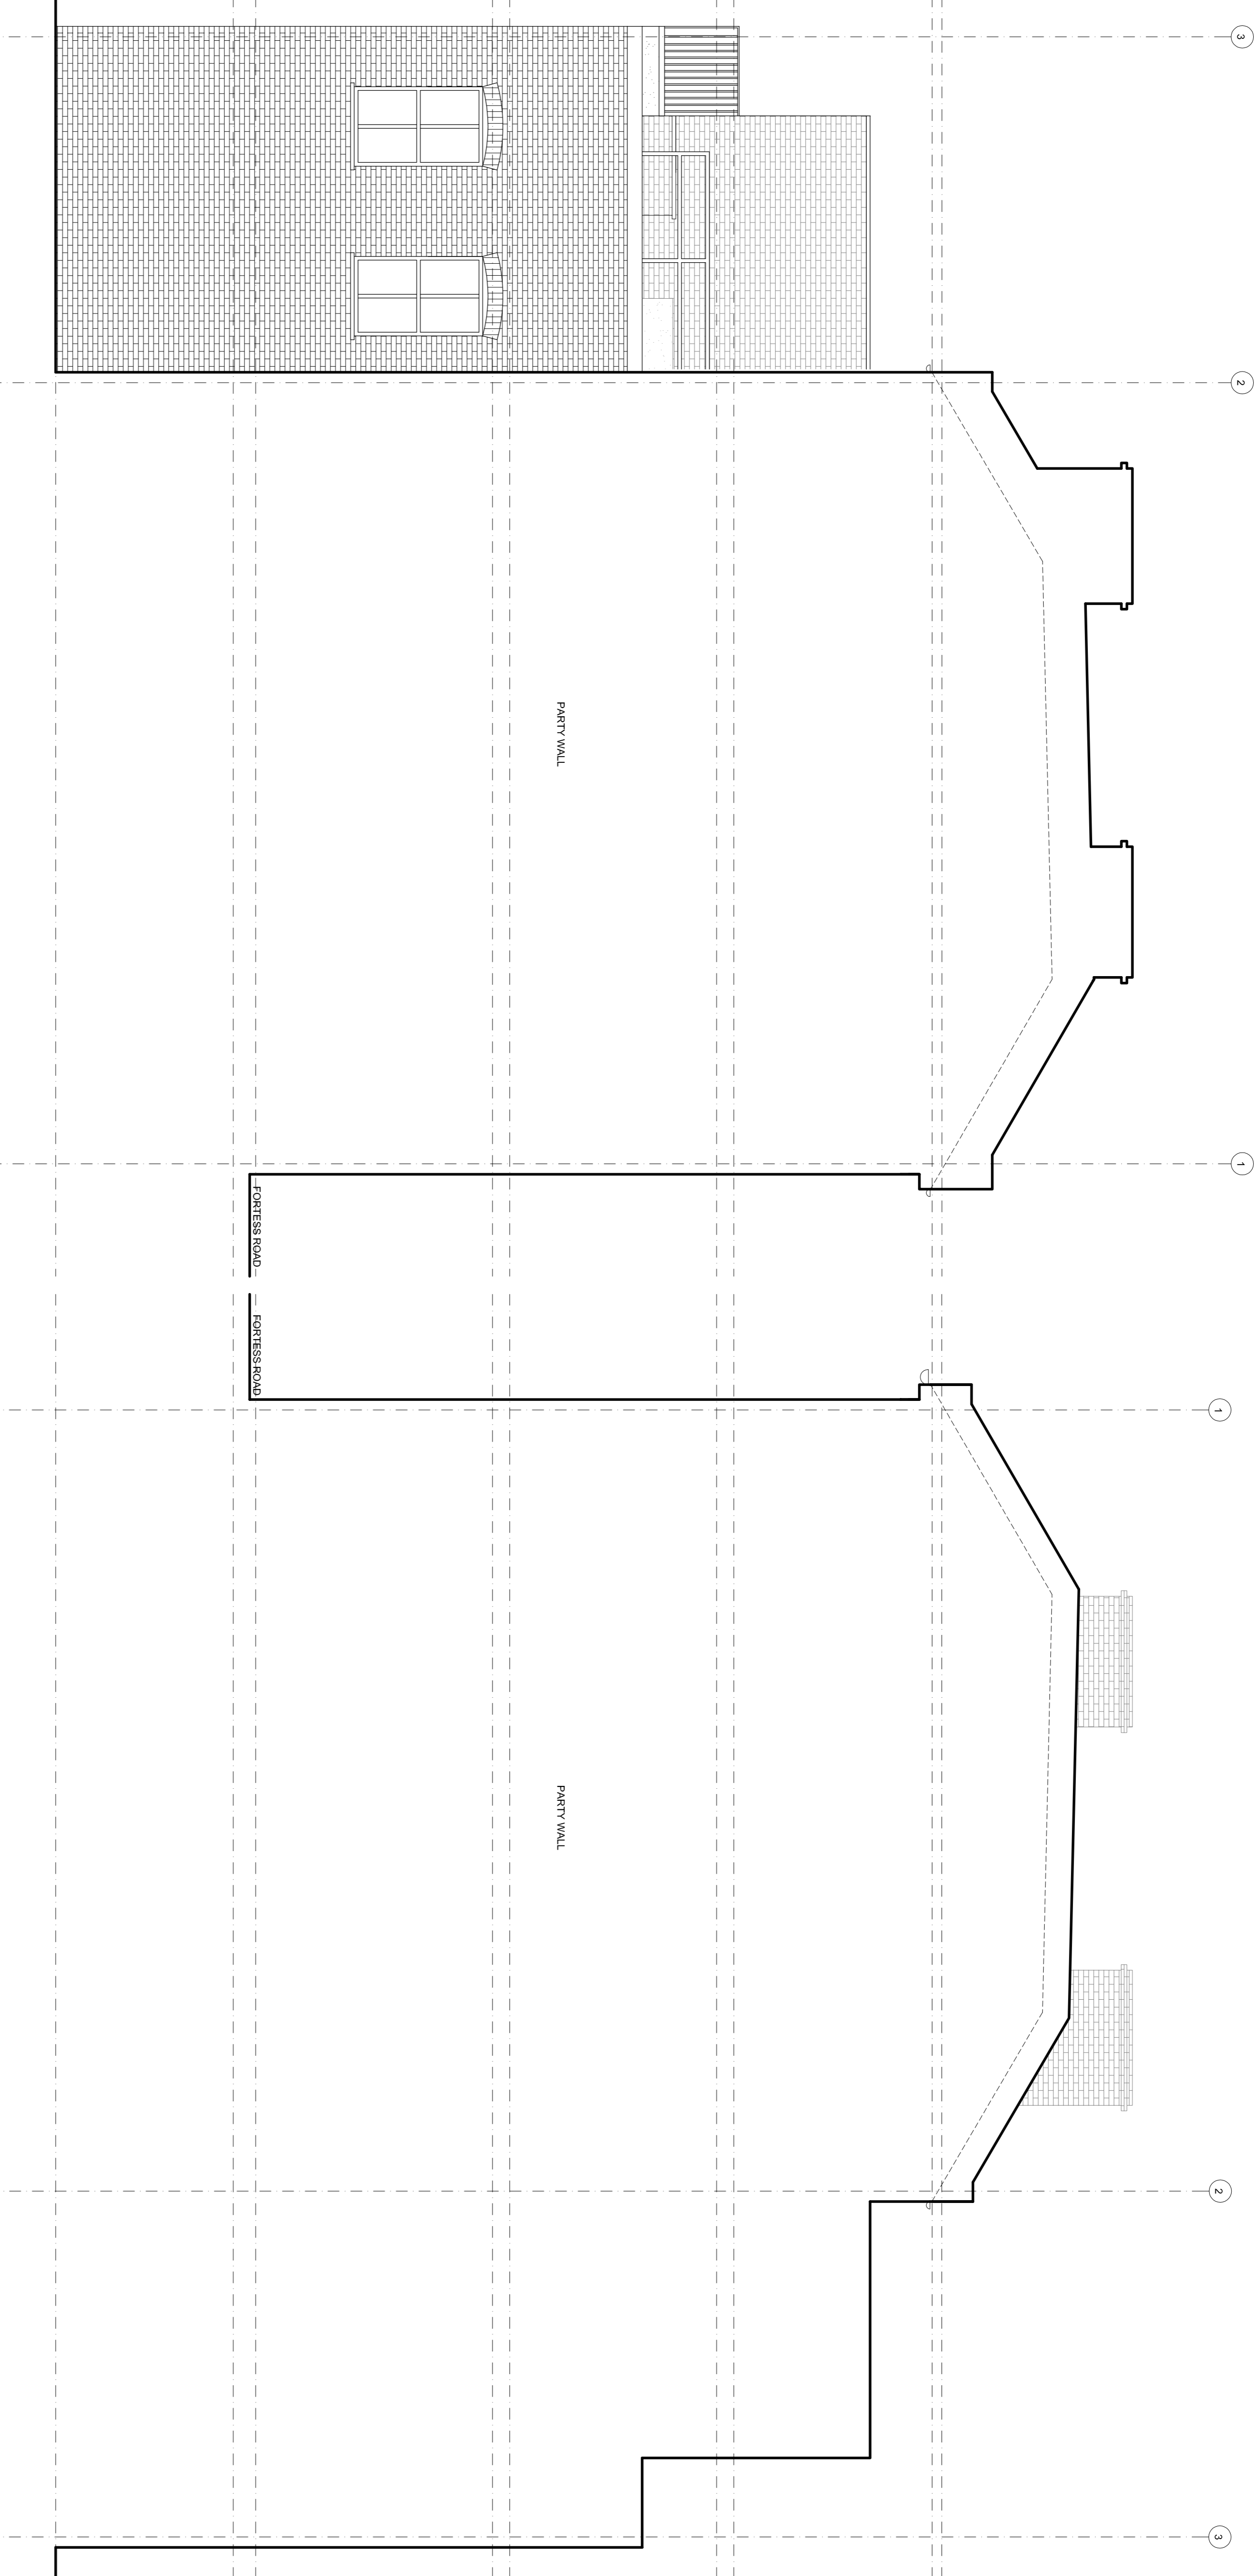

01: EXISTING SIDE ELEVATION 1
SCALE 1:50

02: EXISTING SIDE ELEVATION 2
SCALE 1:50

