0 1 2 3 4 5 6 7 8 9 10

Date:

13-499-P-120

31 Mar. 2014

1:100 @ A3


Drawing Number:

Drawn:

Rev:

MOK

D

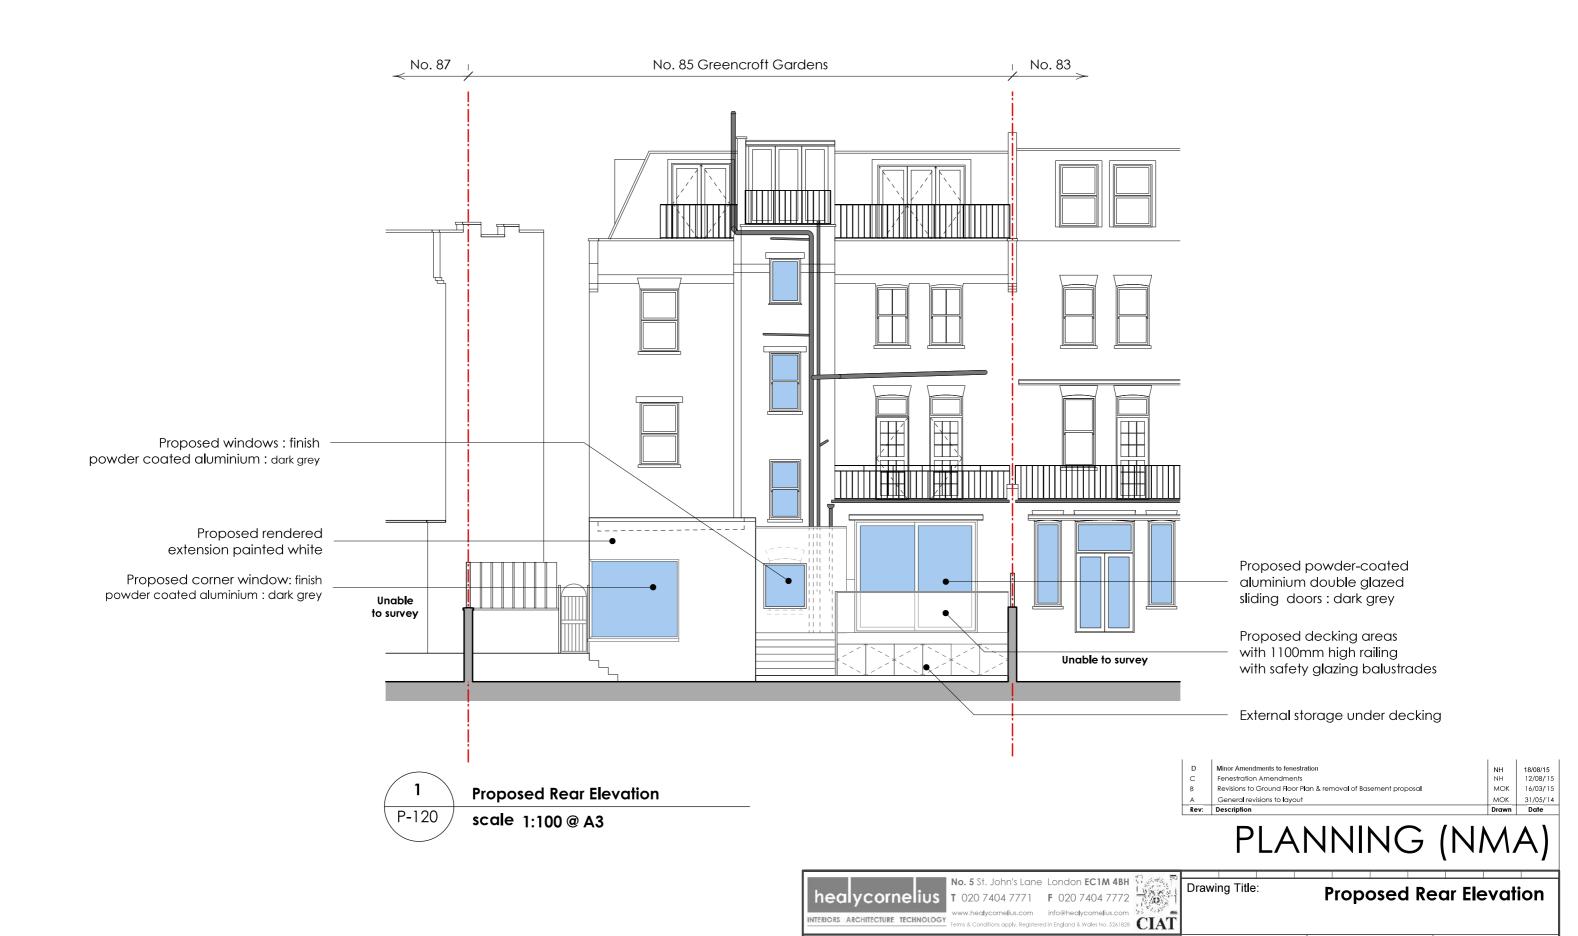

Van Der Valk & de Bona

Job Title: Flat 1, No. 85 Greencroft Gardens,

London NW63LJ