






Kitchen Roof Plan

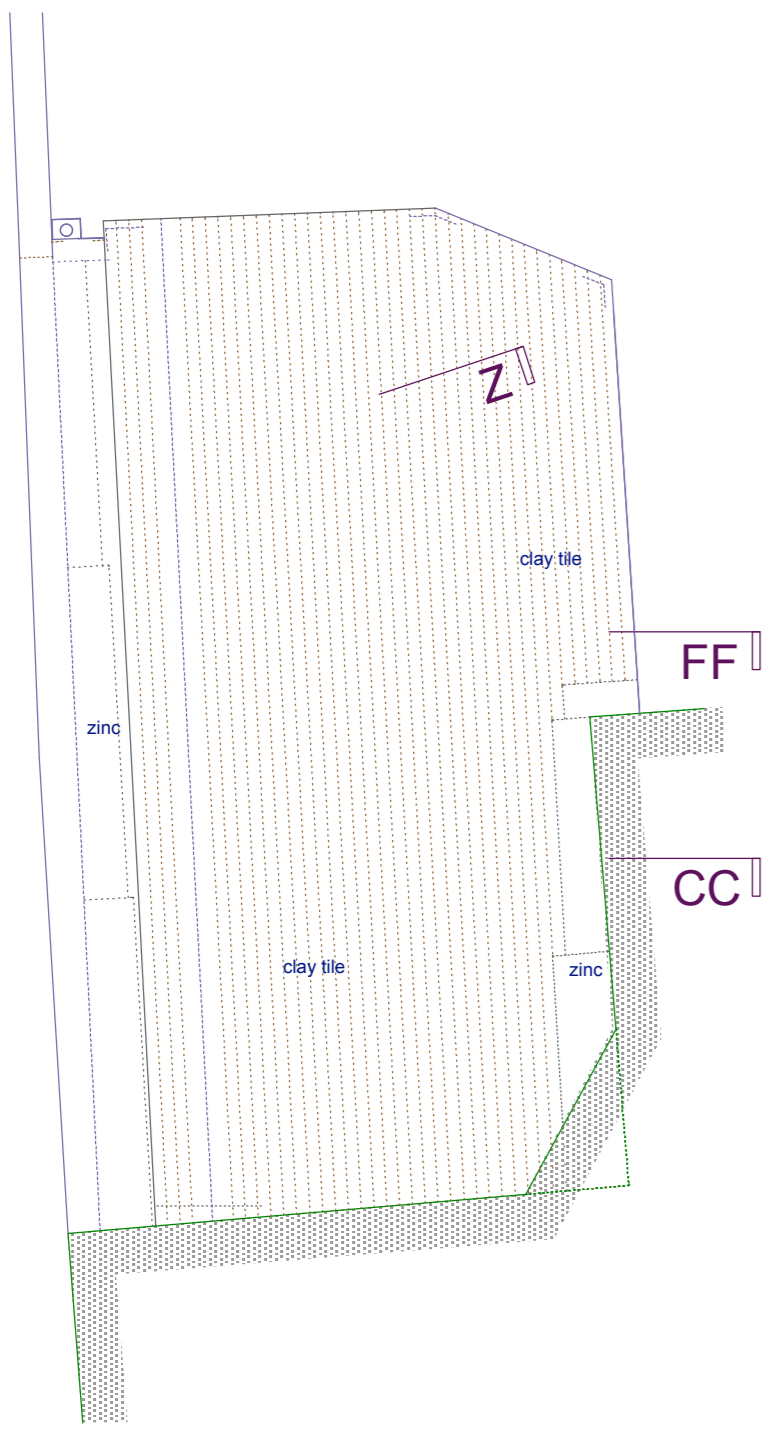

Kitchen Plan @ Clerestory Level

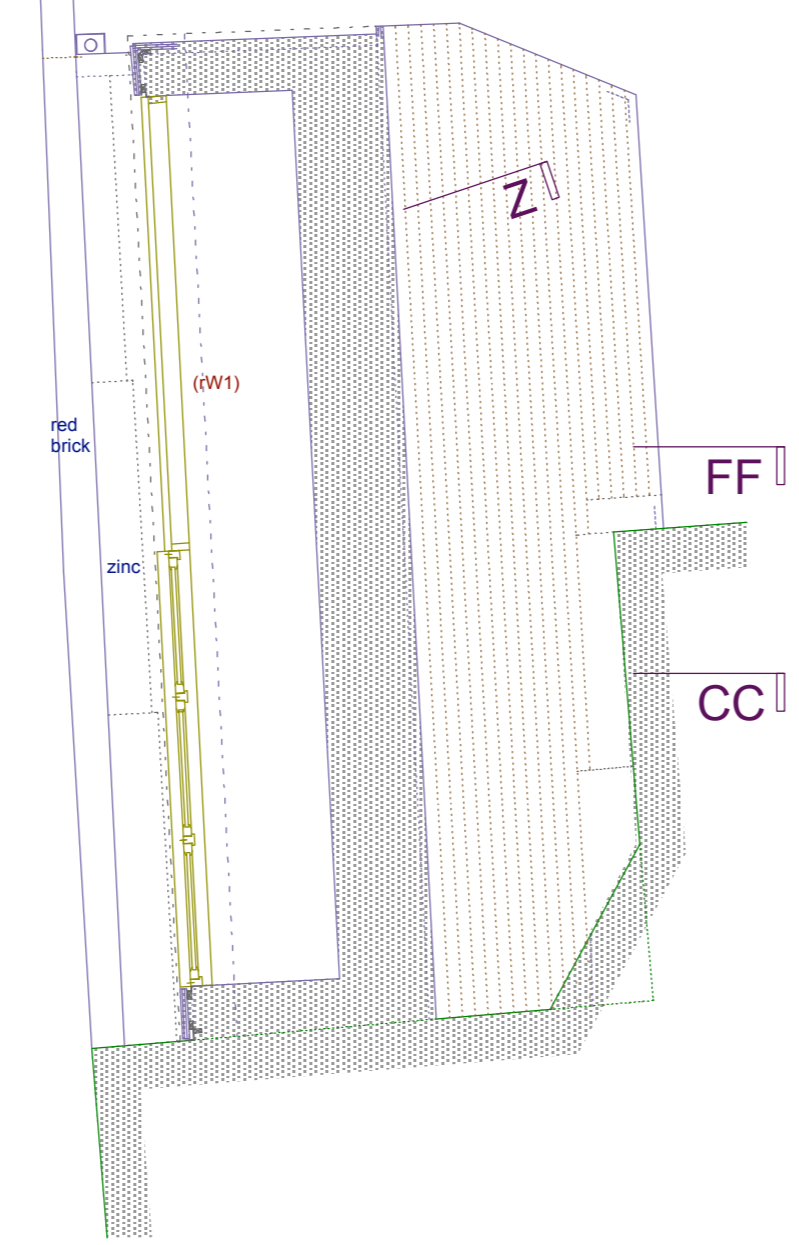

15a garden

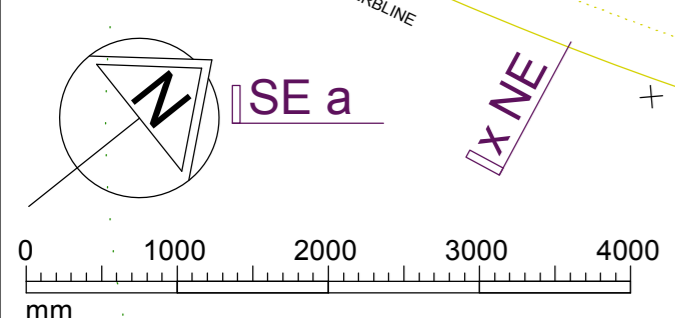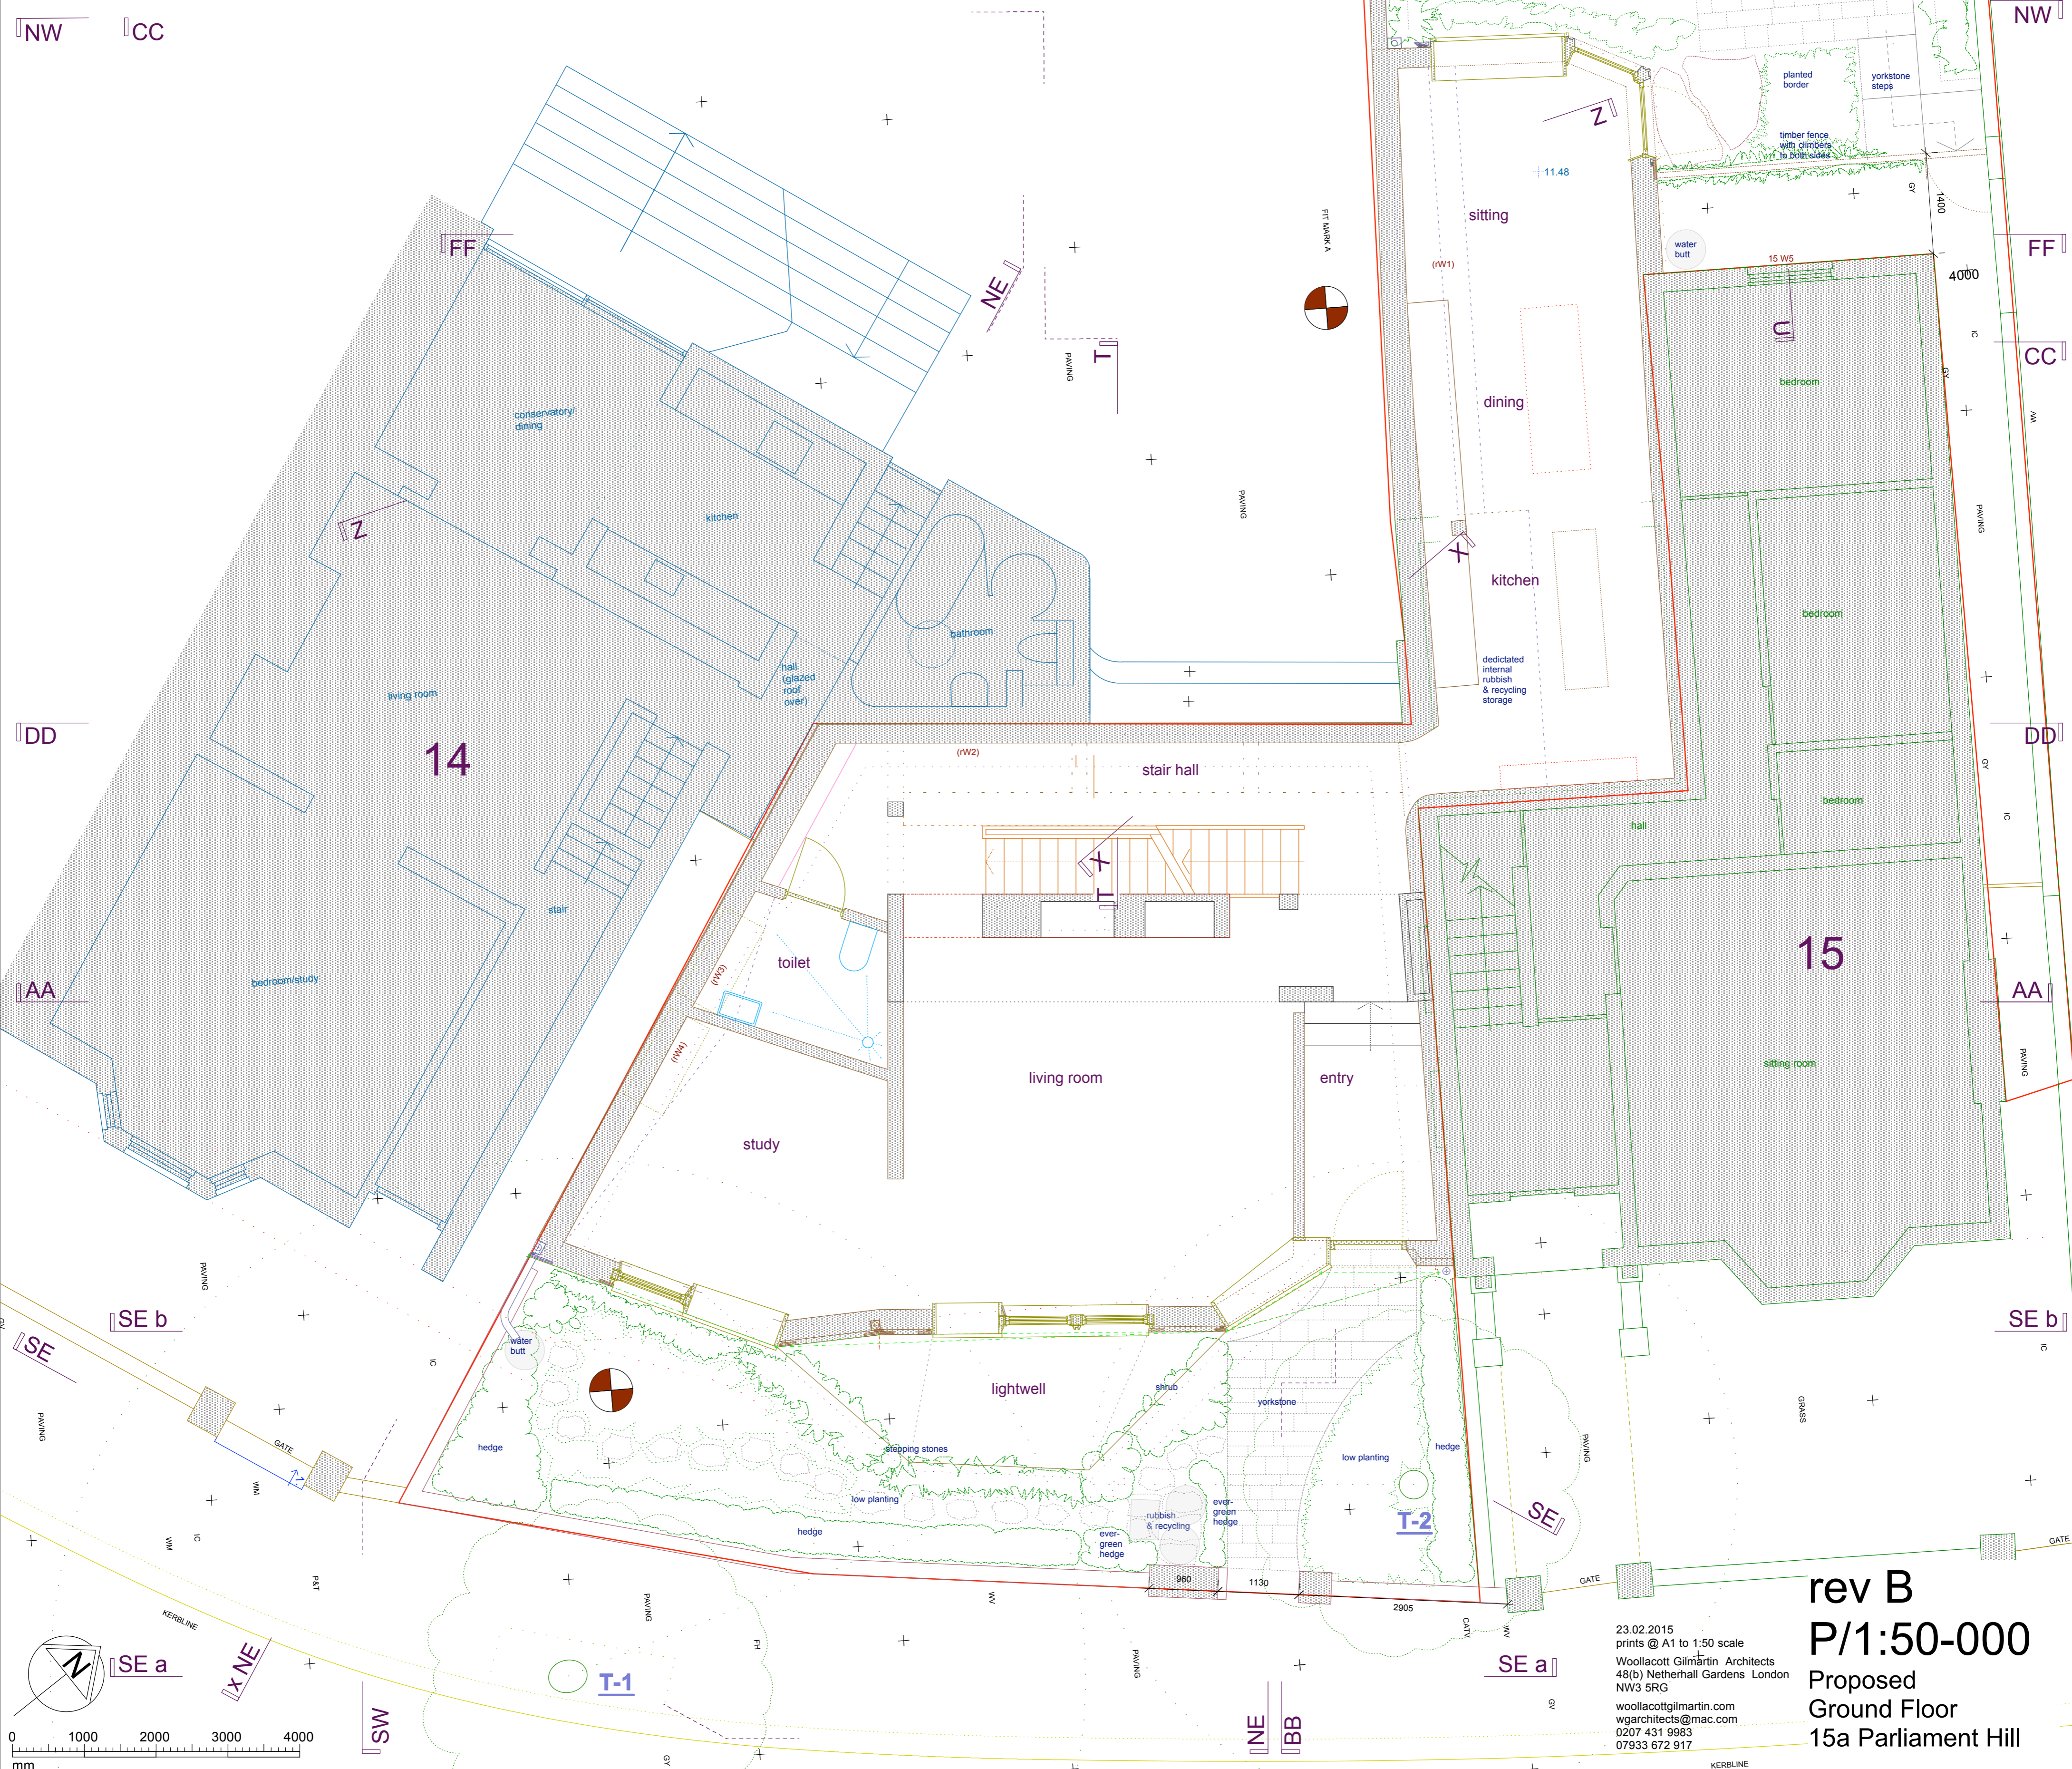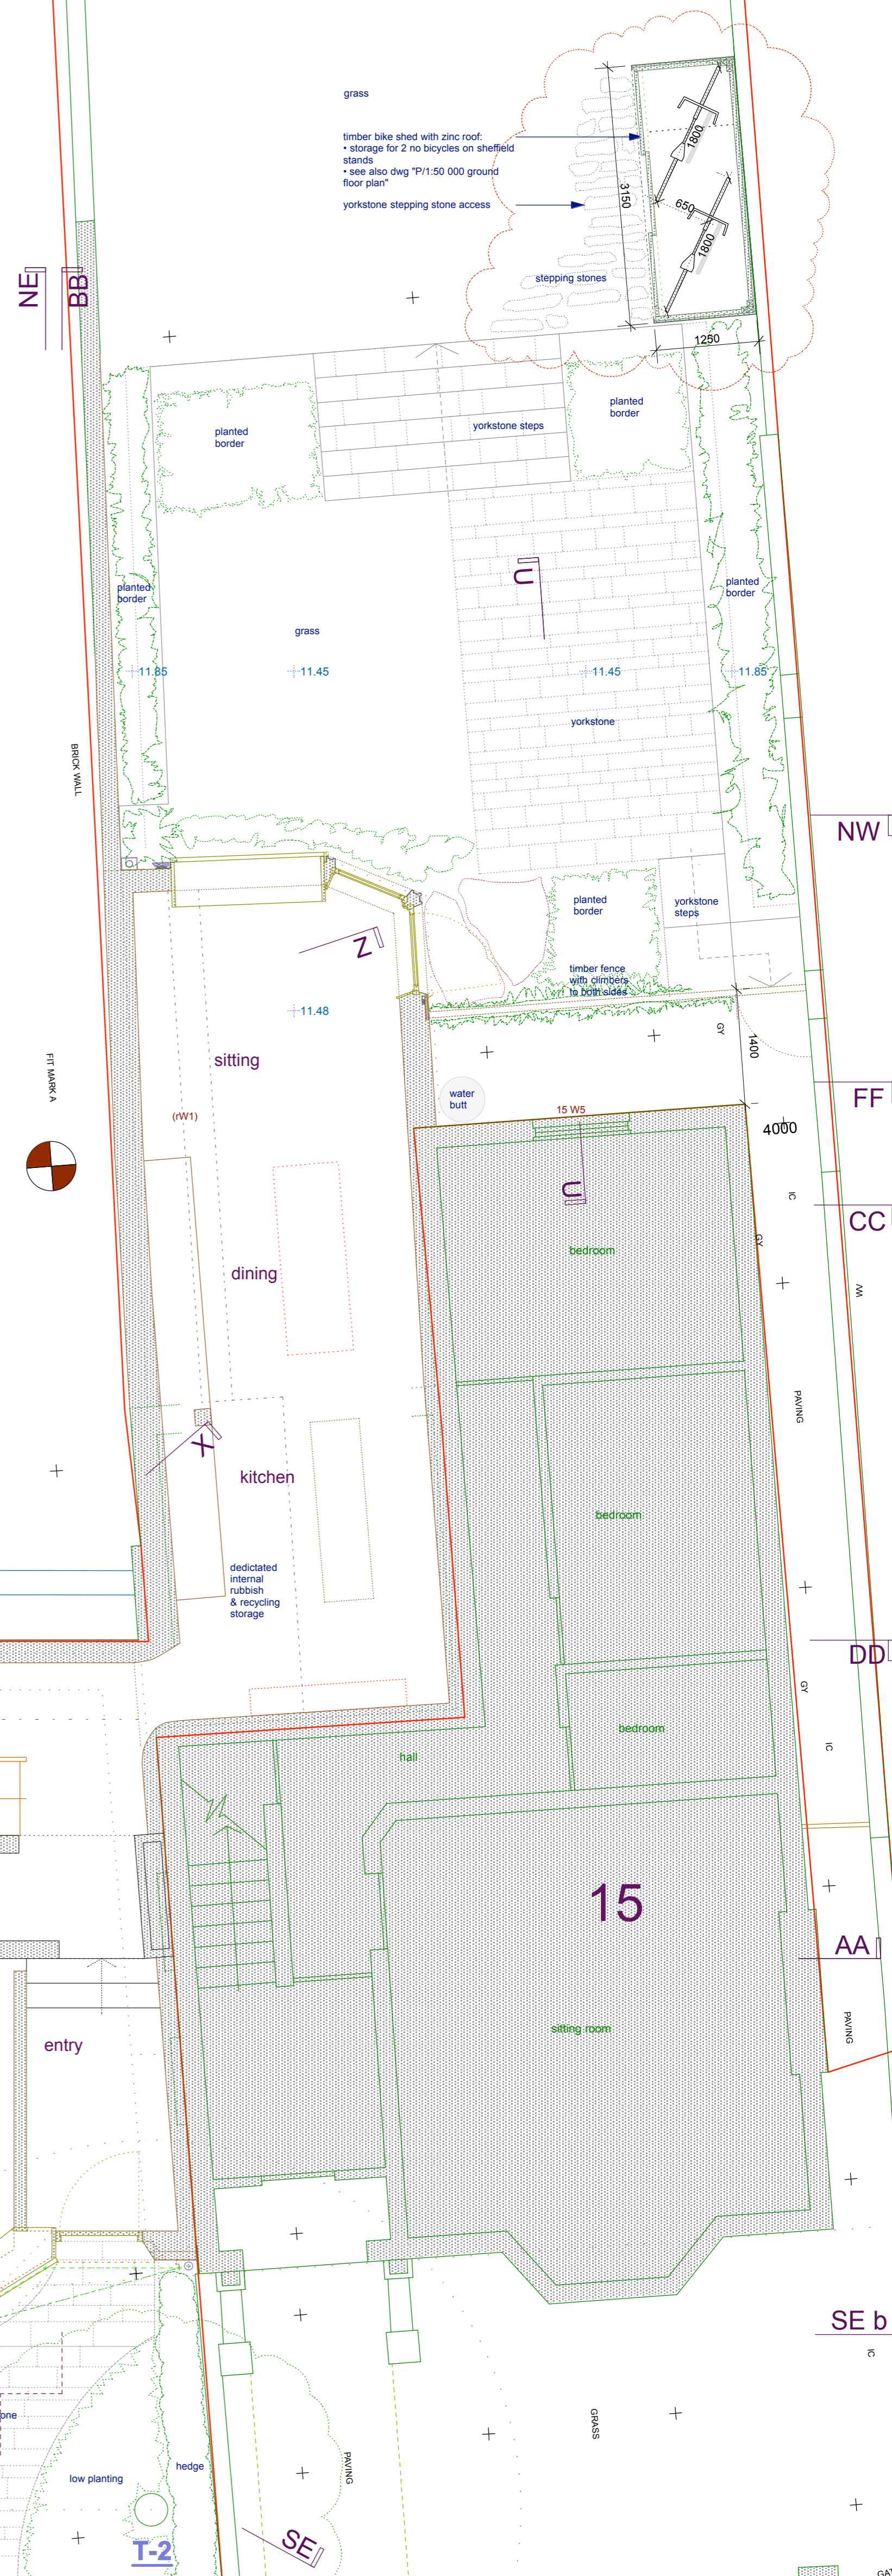

rev B  
P/1:50-000  
Proposed  
Ground Floor  
15a Parliament Hill

23.02.2015  
prints @ A1 to 1:50 scale  
Woolcott Gilmartin Architects  
48(b) Netherhall Gardens London  
NW3 5RG  
woollacottgilmartin.com  
wgarchitects@mac.com  
0207 431 9983  
07933 672 917