



Kitchen Roof Plan



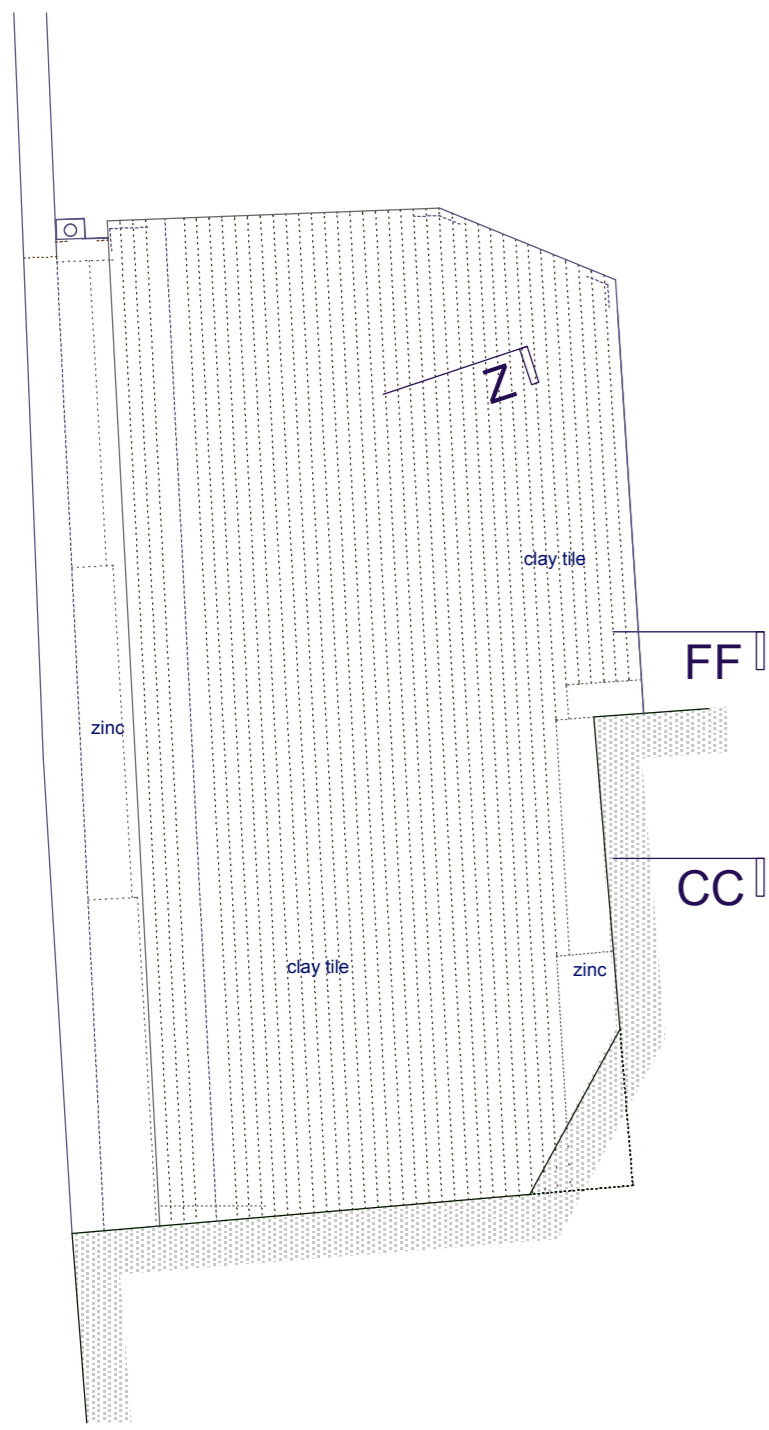


Kitchen Plan @ Clerestory Level

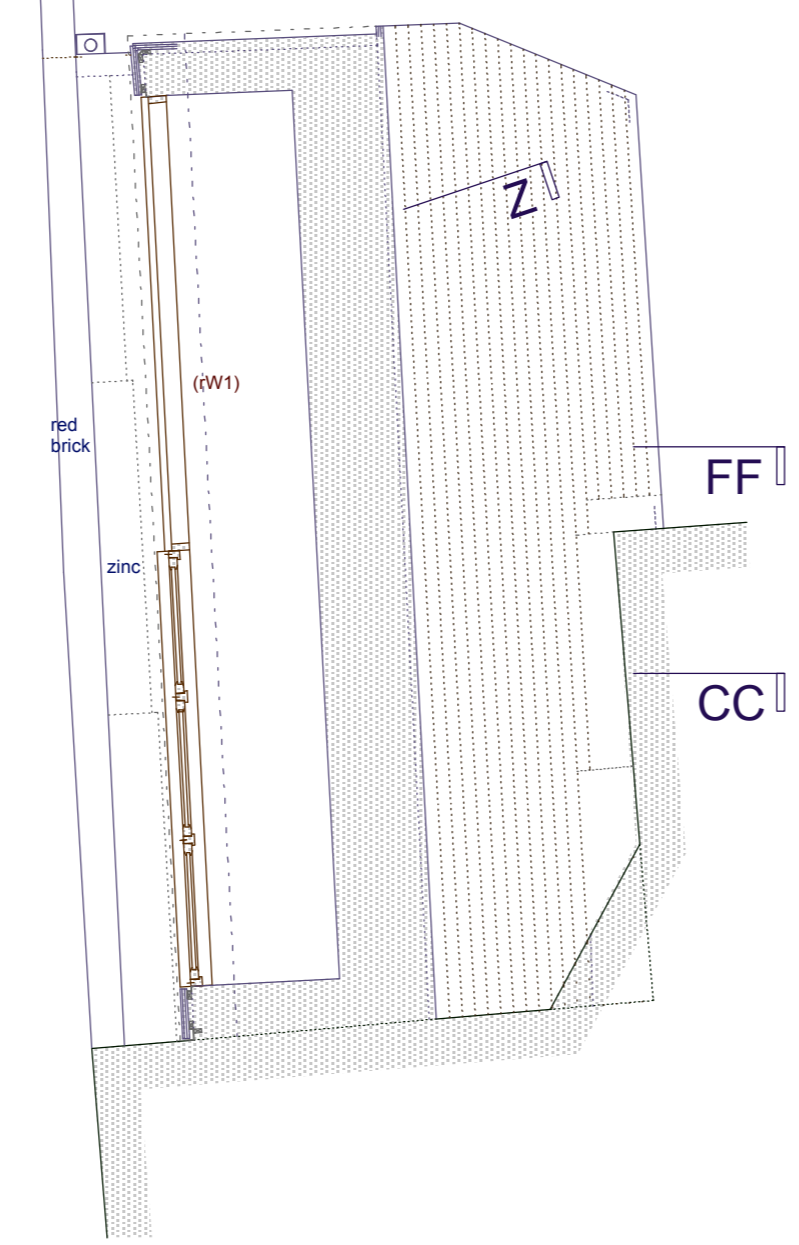

15a garden

grass
timber bike shed with zinc roof
storage for 4 no. bikes (or 5 no. with
some children's bikes)
(see also dwg 'P1-50-201 Bike Store'
yorkstone stepping stone access

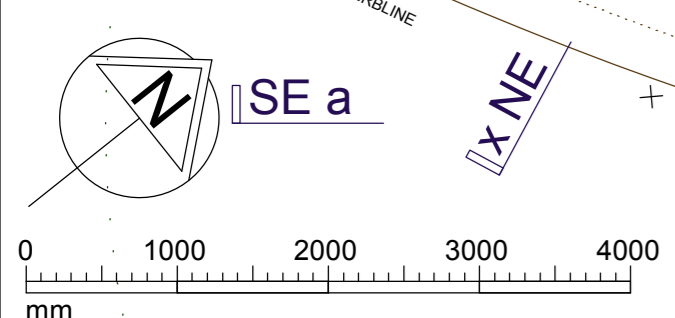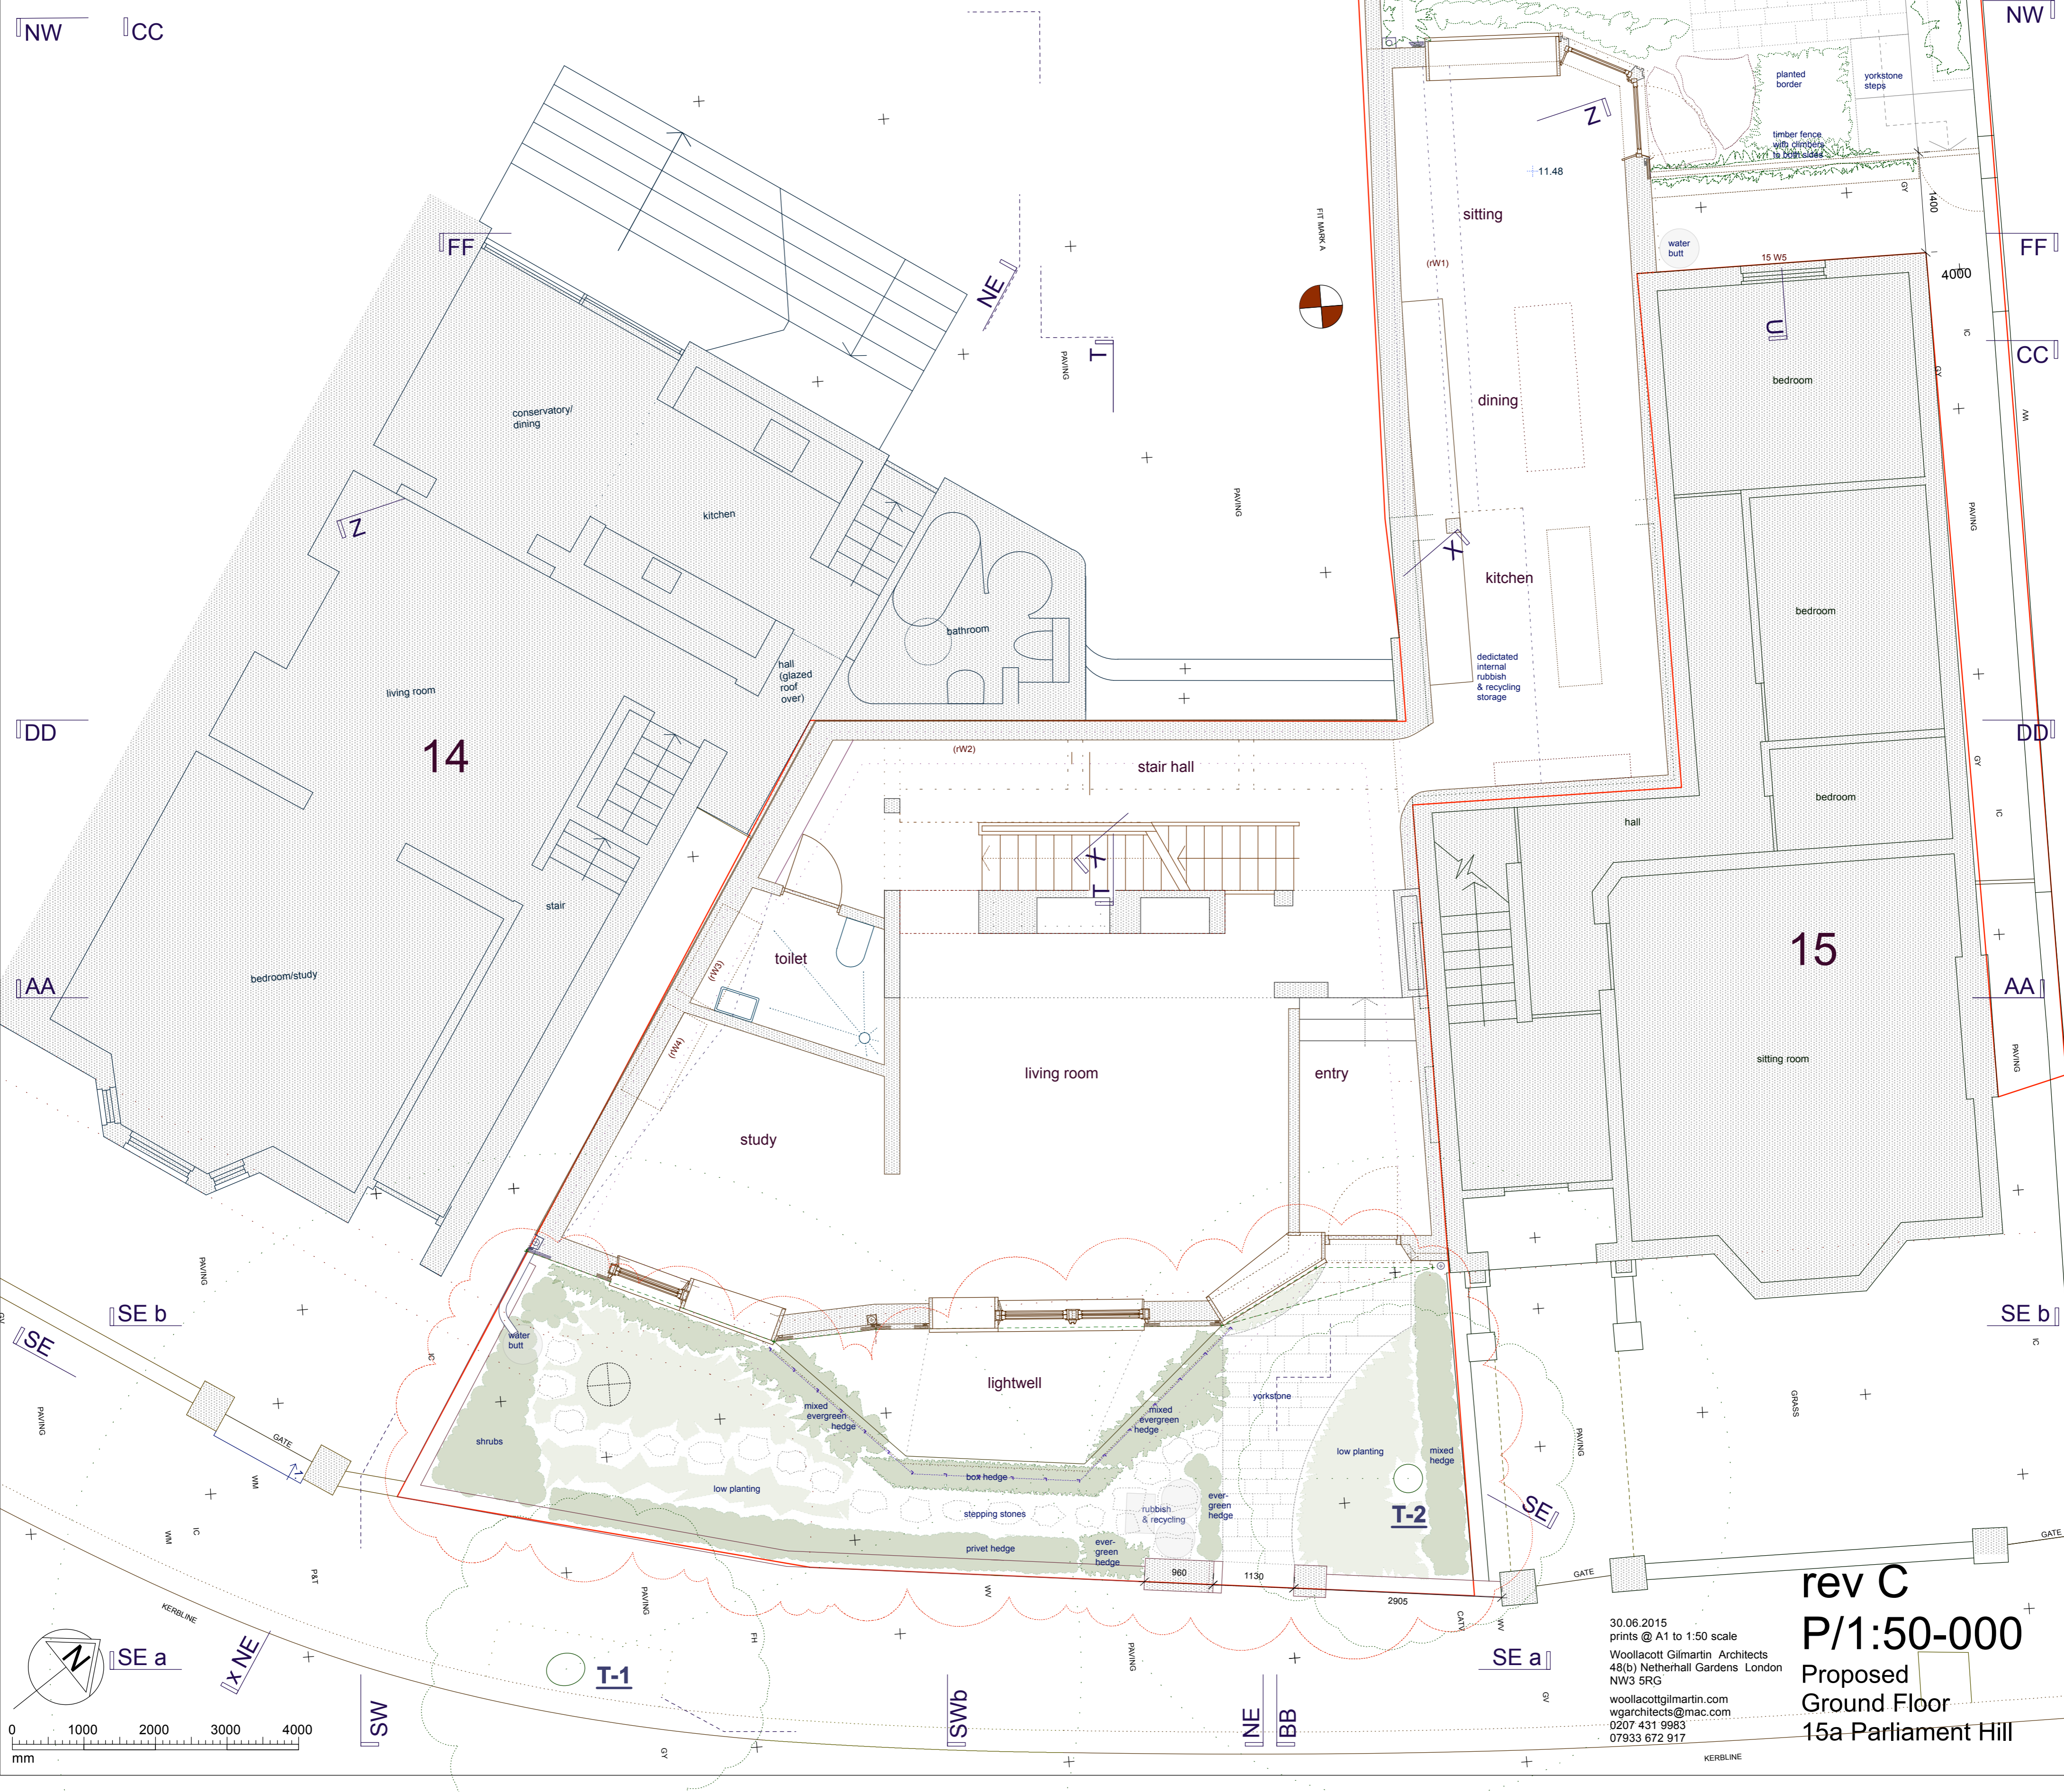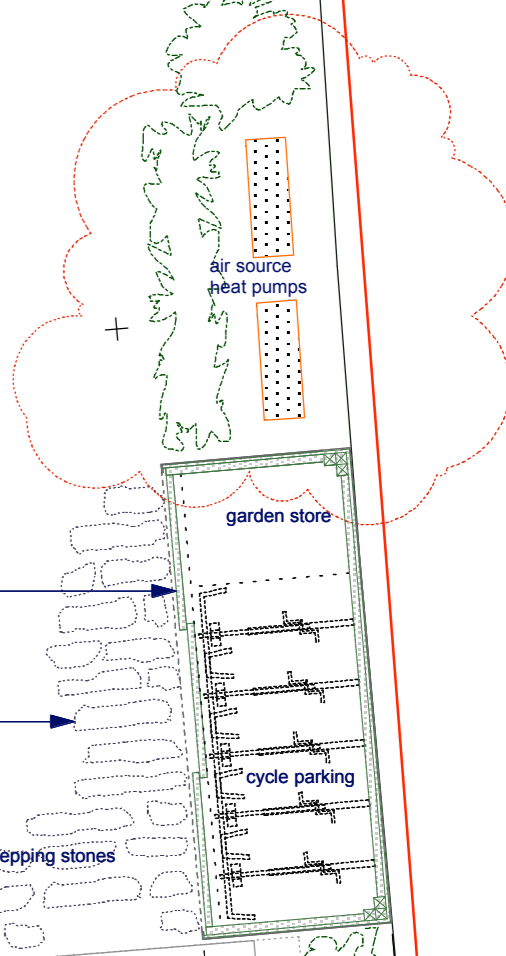

30.06.2015
prints @ A1 to 1:50 scale
Woolcott Gilmarin Architects
48(b) Netherhall Gardens London
NW3 5RG
woollcottgilmarin.com
wgarchitects@mac.com
0207 431 5983
07933 672 917

rev C
P/1:50-000
Proposed
Ground Floor
15a Parliament Hill