


new ceiling

new circular window in  
front of old rectangular window

existing entrance screen and doors

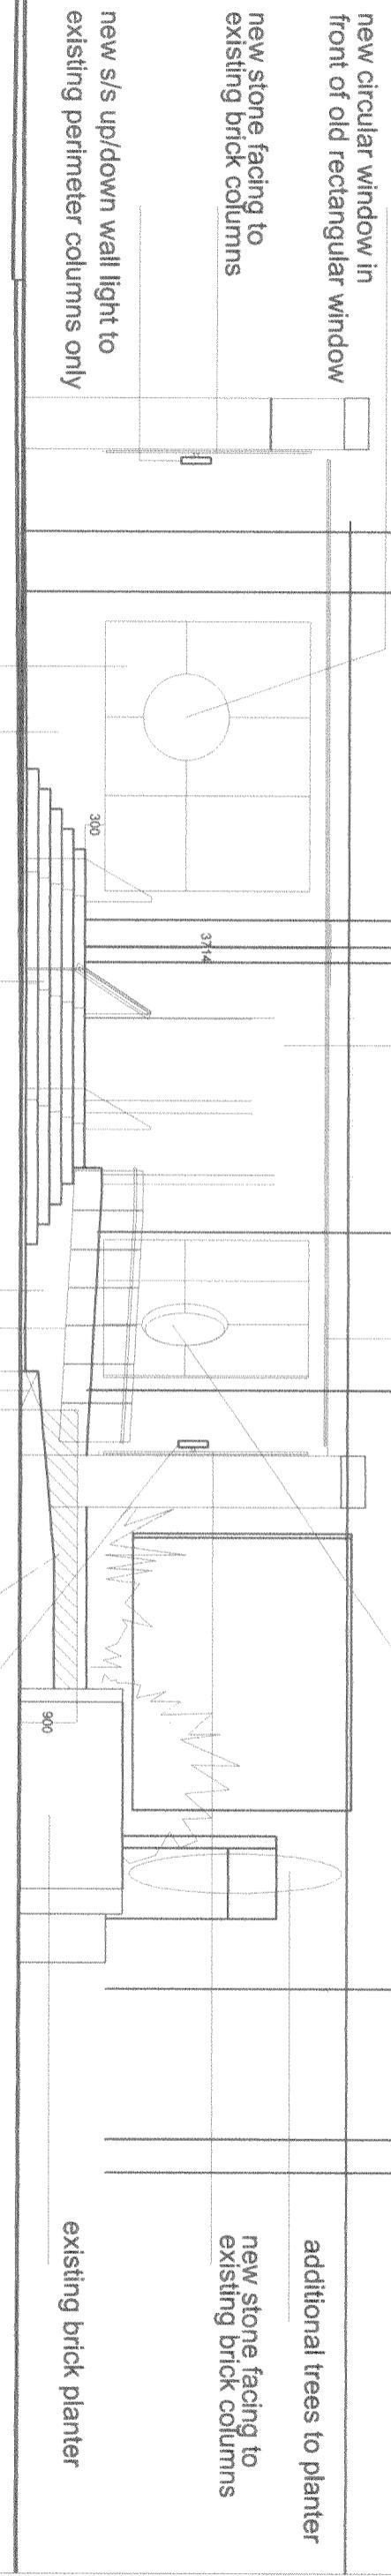

new stone facing fixed to existing brick wall  
off set 50 from face of wall

new glass balustrade with handrail fixed to side of glass

existing ramp brickwork wall extended to column

0 1 3 6 10

Holding  
Do not make from this drawing.  

DENNER ELLIS BODDINGTON  
CHARTERED ARCHITECTS  
Project CROWN PLAZA HOTEL  
King's Cross Road  
Phoenix Yard, 65 King's Cross Road, London, WC1X 8AU  
Telephone 020 7252 4943 Fax: 020 7252 7482  
E-mail: [dennerellis@btconnect.com](mailto:dennerellis@btconnect.com)

Client FIROKA LTD.  
Drawing No. 15394 / GA 13  
Date August 2015  
Plot Date  
Scale 1:100 @ A3  
Drawing No.


© Denner Ellis Boddington Limited 2015

Regd. Designers Consultants Limited. This drawing is copyright.