


01 FRONT ELEVATION AS EXISTING ON 19/11/2014
02-100 1:100 @ A3

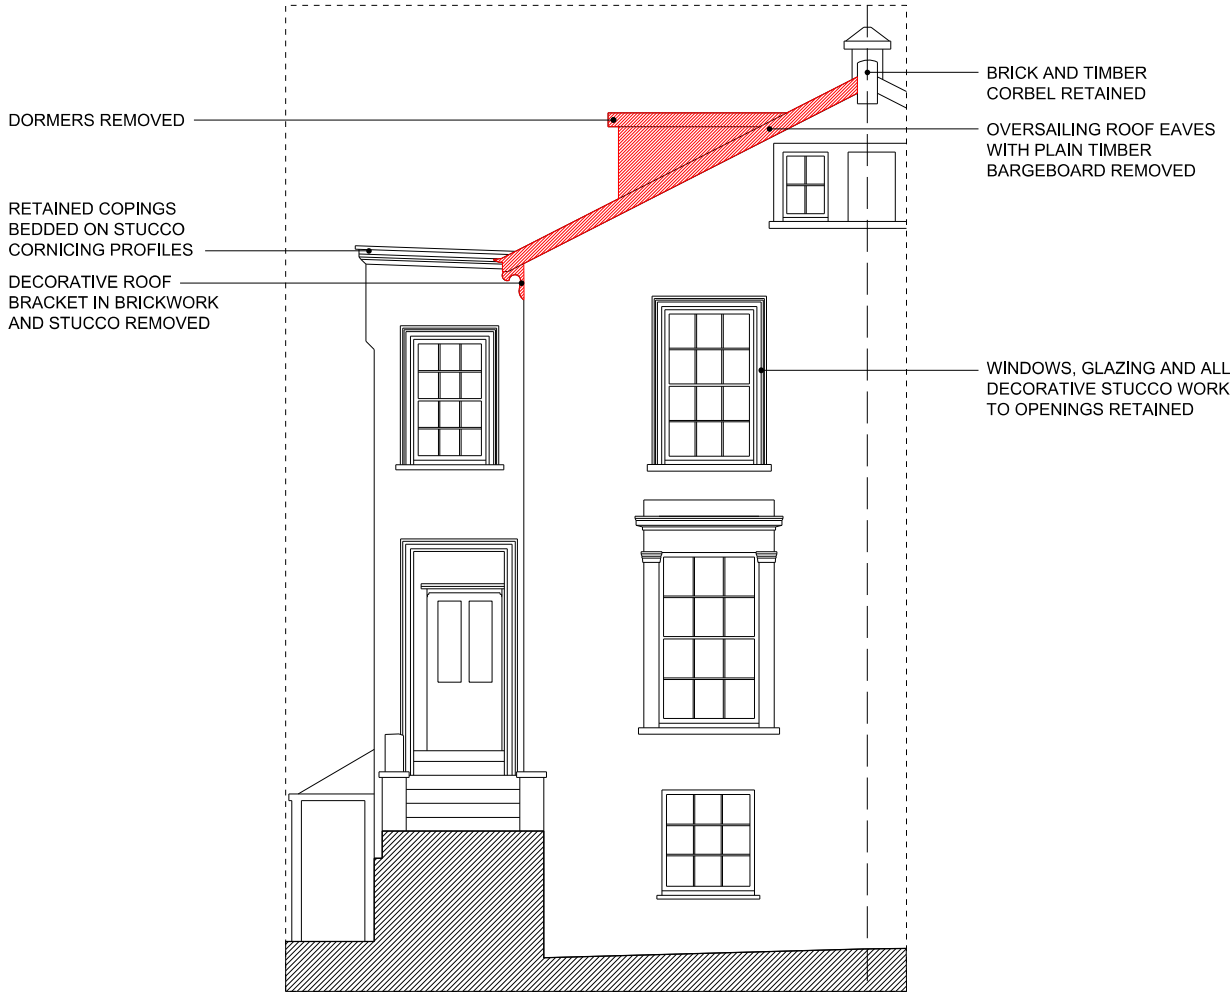


02 FRONT ELEVATION AS EXISTING ON 12/08/2015 AFTER STRIP-OUT
02-100 1:100 @ A3

FOR PLANNING

REVISION	DATE	JOB NO	JOB TITLE / CLIENT	DRAWING	SCALE		DATE		<div>This drawing to be read in conjunction with all other contract documents and specifications and all other consultants drawings. All levels and dimensions should be checked on site and any discrepancies notified to the Architect prior to proceeding with works.</div> <div>No drawing should be reproduced in any form without prior written permission of Nathaniel Mosley Architects Ltd.</div> <div>NATHANIEL MOSLEY ARCHITECTS LTD</div>
P1	27/08/15	NMA 12	11 Provost Road	Existing Front Elevation	1:100 @ A3		27.08.15		
		FOR PLANNING			DRAWN	CHECK	REV		
		NMA 12	02 100		NM	NM	P1		




01 SIDE ELEVATION AS EXISTING ON 19/11/2014
02-101 1:100 @ A3

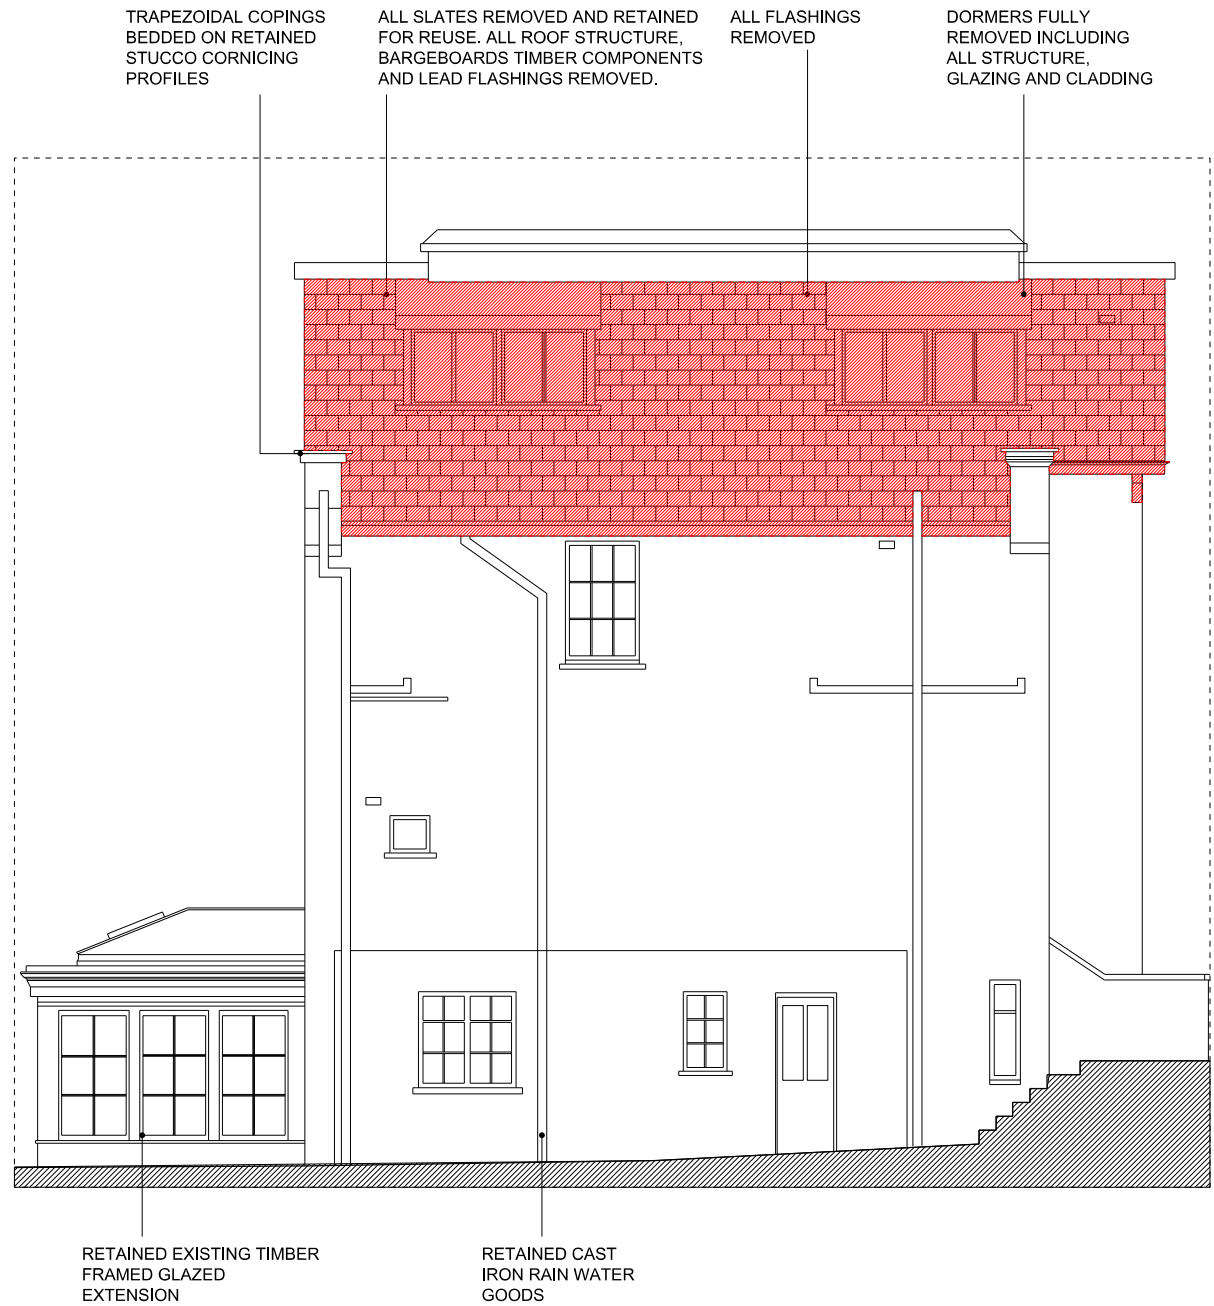


02 SIDE ELEVATION AS EXISTING ON 12/08/2015 AFTER STRIP-OUT
02-101 1:100 @ A3

FOR PLANNING

REVISION	DATE	JOB NO	JOB TITLE / CLIENT	DRAWING	SCALE		DATE		<div><p><small>This drawing to be read in conjunction with all other contract documents and specifications and all other consultants drawings. All levels and dimensions should be checked on site and any discrepancies notified to the Architect prior to proceeding with works.</small></p><p><small>No drawing should be reproduced in any form without prior written permission of Nathaniel Mosley Architects Ltd.</small></p><div>NATHANIEL MOSLEY ARCHITECTS LTD</div></div>
P1	27/08/15	NMA 12	11 Provost Road	Existing Side Elevation	1:100 @ A3		27.08.15		
		FOR PLANNING			DRAWN	CHECK	REV		
		NMA 12	02 101		NM	NM	P1		

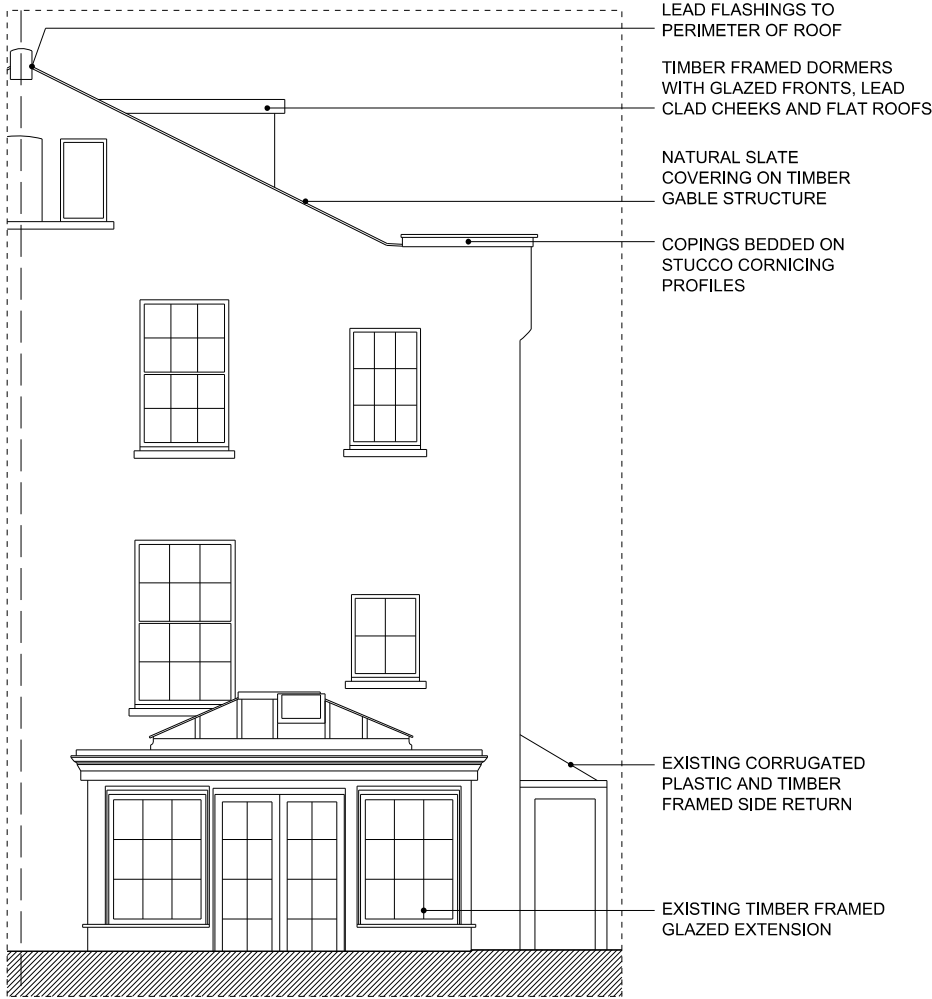

01 REAR ELEVATION AS EXISTING ON 19/11/2014
02-102 1:100 @ A3

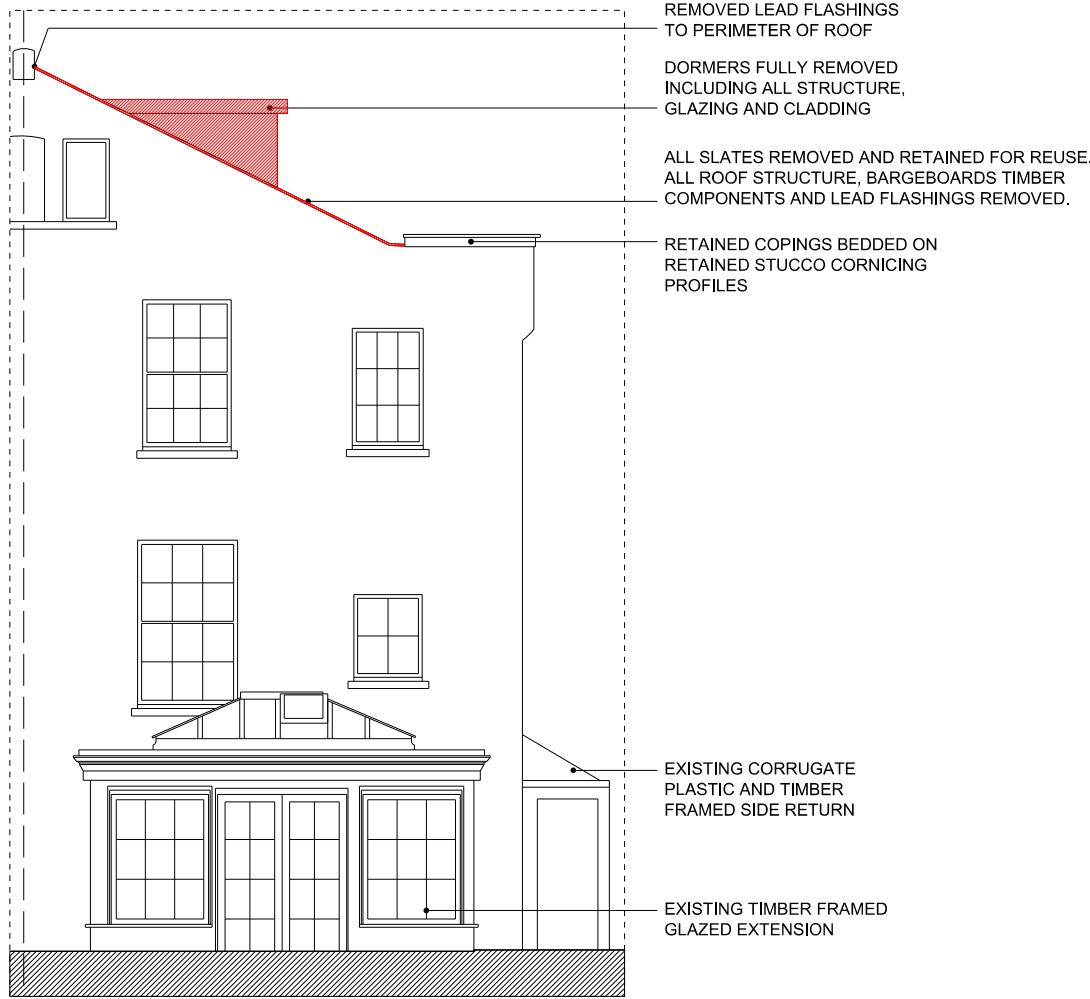


02 REAR ELEVATION AS EXISTING ON 12/08/2015 AFTER STRIP-OUT
02-102 1:100 @ A3

FOR PLANNING

REVISION	DATE	JOB NO	JOB TITLE / CLIENT	DRAWING	SCALE		DATE		<div>This drawing to be read in conjunction with all other contract documents and specifications and all other consultants drawings. All levels and dimensions should be checked on site and any discrepancies notified to the Architect prior to proceeding with works.</div> <div>No drawing should be reproduced in any form without prior written permission of Nathaniel Mosley Architects Ltd.</div> <div>NATHANIEL MOSLEY ARCHITECTS LTD</div>
P1	27/08/15	NMA 12	11 Provost Road	Existing Rear Elevation	1:100 @ A3		27.08.15		
		FOR PLANNING			DRAWN	CHECK	REV		
		NMA 12	02 102		NM	NM	P1		

FOR PLANNING

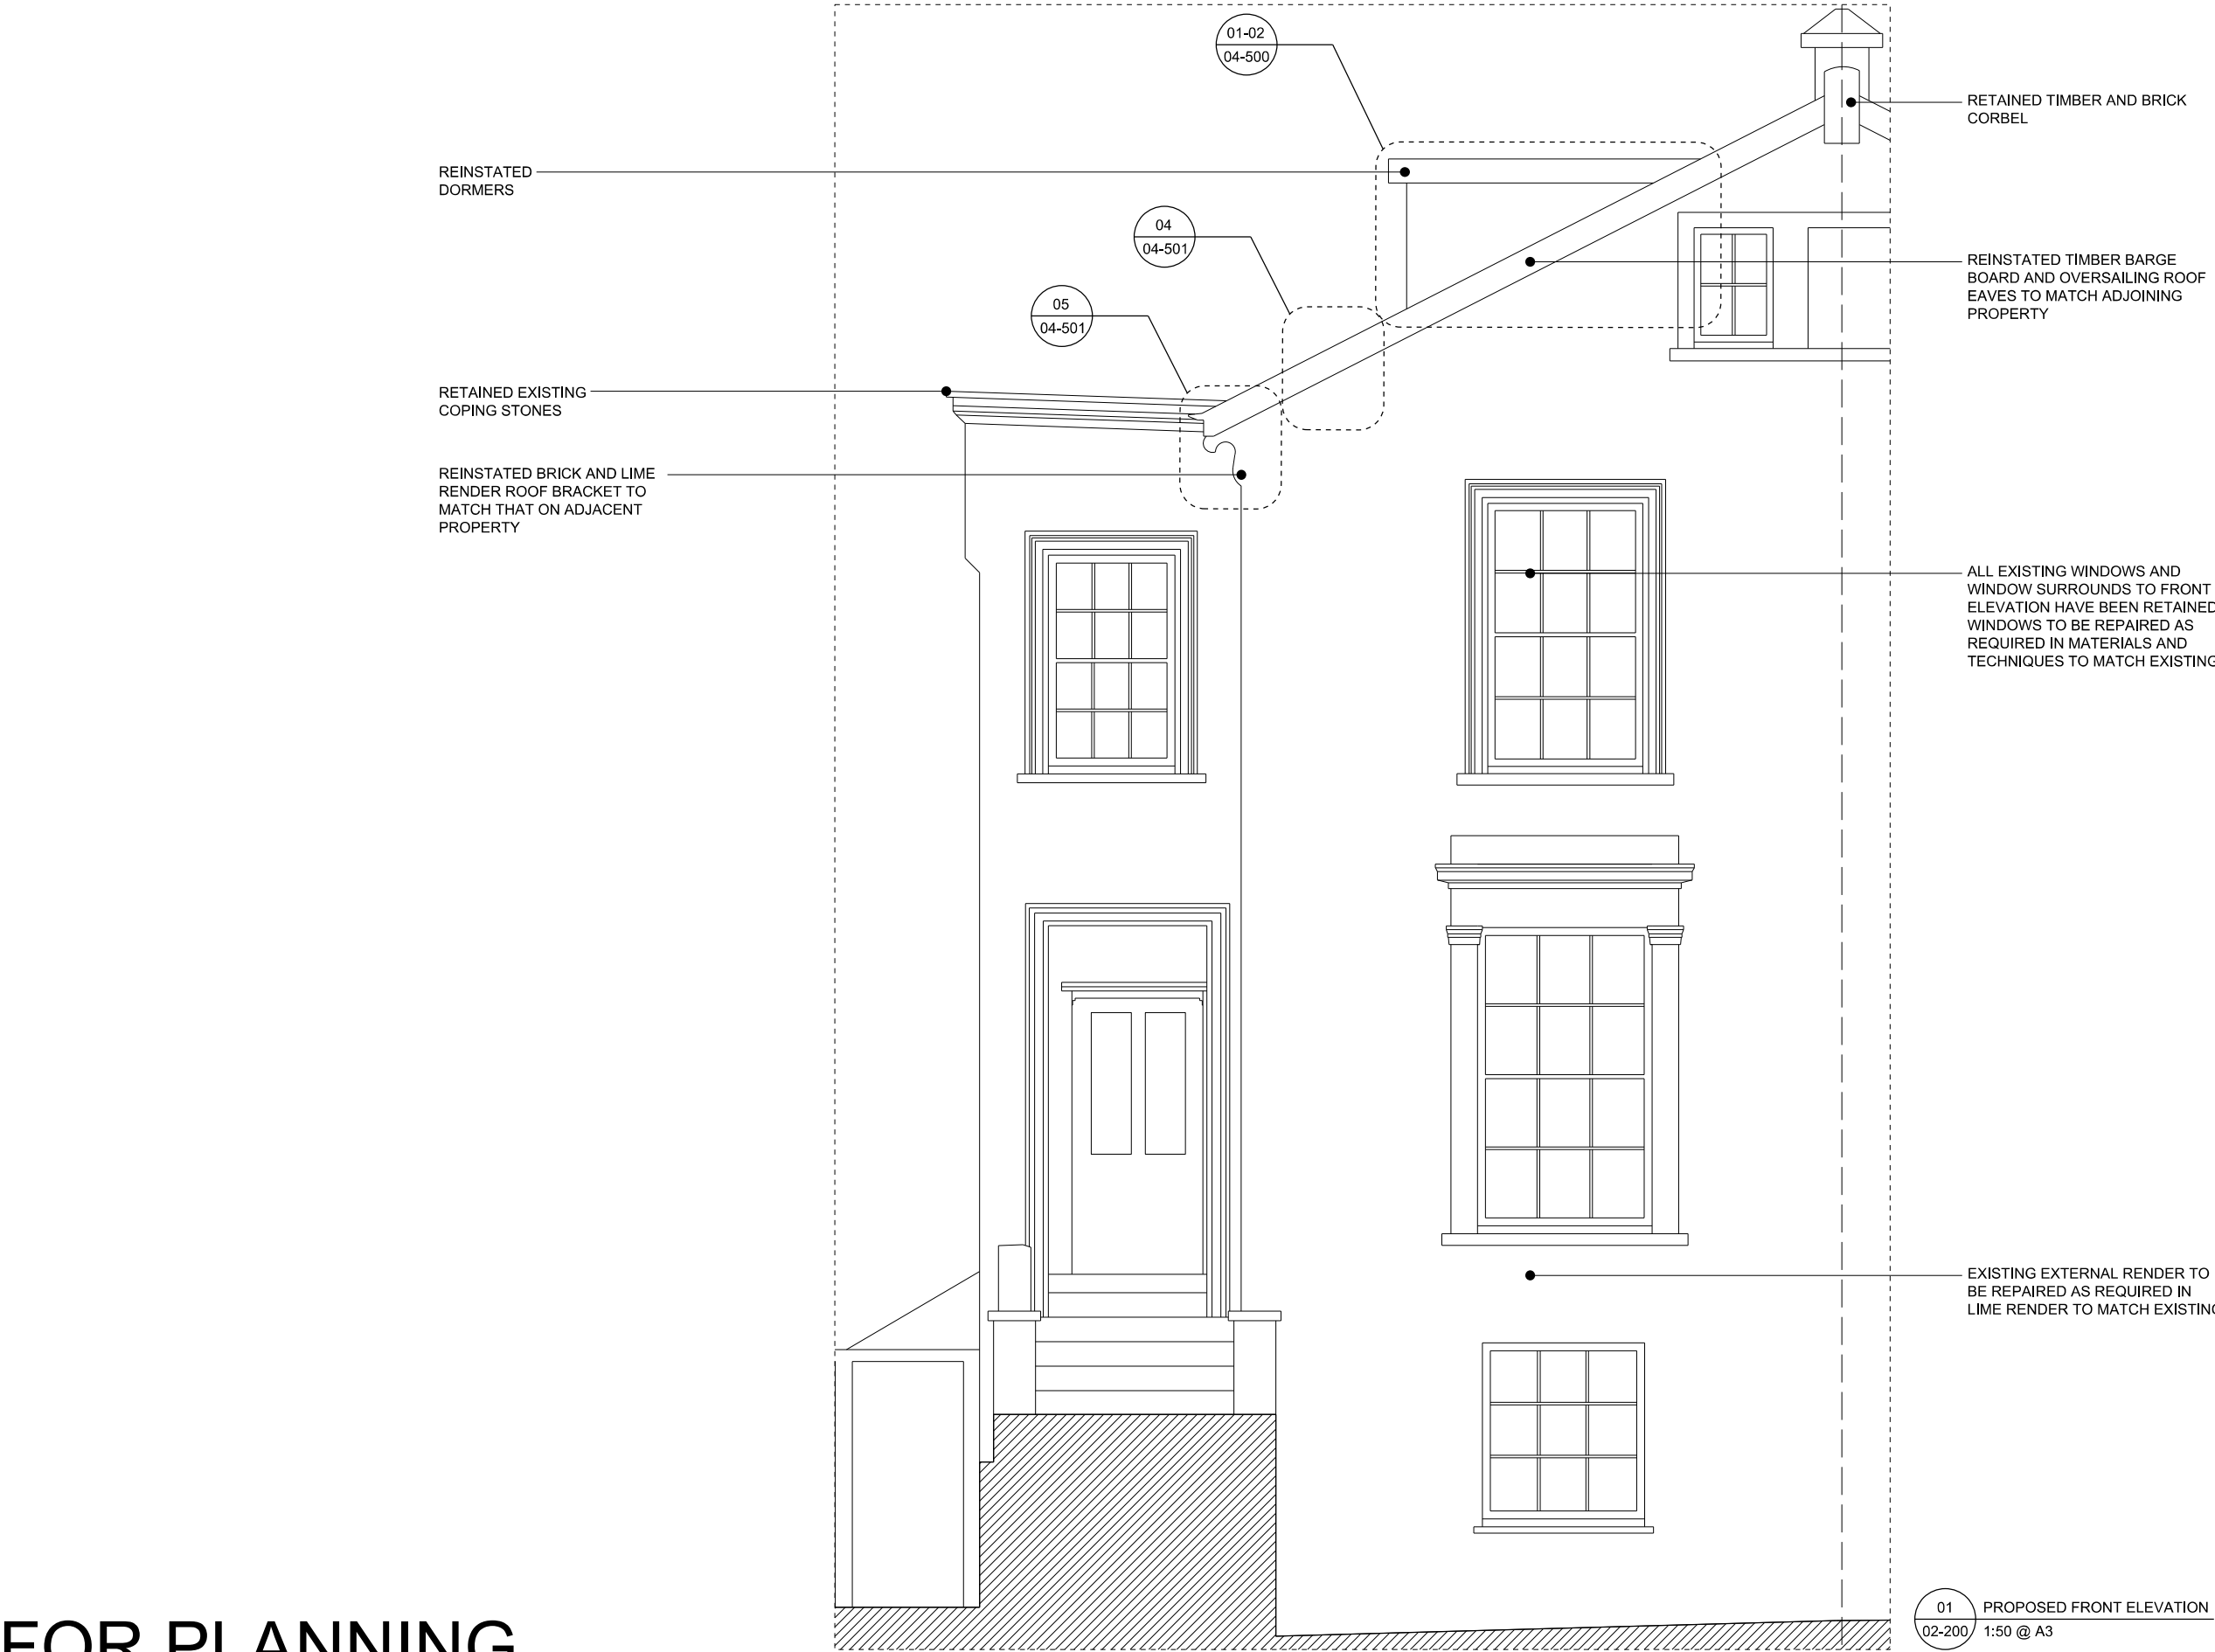


REVISION	DATE	JOB NO	JOB TITLE / CLIENT	DRAWING	SCALE		DATE		<div><p>This drawing to be read in conjunction with all other contract documents and specifications and all other consultants drawings. All levels and dimensions should be checked on site and any discrepancies notified to the Architect prior to proceeding with works.</p><p>No drawing should be reproduced in any form without prior written permission of Nathaniel Mosley Architects Ltd.</p><p>NATHANIEL MOSLEY ARCHITECTS LTD</p></div>
P1	27/08/15	NMA 12	11 Provost Road	Proposed Front Elevation	1:100 @ A3		27.08.15		
		FOR PLANNING			DRAWN	CHECK	REV		
		NMA 12	02 200		NM	NM	P1		




REVISION	DATE	JOB NO	JOB TITLE / CLIENT	DRAWING	SCALE		DATE		<div>This drawing to be read in conjunction with all other contract documents and specifications and all other consultants drawings. All levels and dimensions should be checked on site and any discrepancies notified to the Architect prior to proceeding with works. No drawing should be reproduced in any form without prior written permission of Nathaniel Mosley Architects Ltd.</div> <div>NATHANIEL MOSLEY ARCHITECTS LTD</div>
P1	27/08/15	NMA 12	11 Provost Road	Proposed Side Elevation	1:100 @ A3		27.08.15		
		FOR PLANNING			DRAWN	CHECK	REV		
		NMA 12	02 201		NM	NM	P1		


FOR PLANNING

REVISION	DATE	JOB NO	JOB TITLE / CLIENT	DRAWING	SCALE		DATE		<div><div>This drawing to be read in conjunction with all other contract documents and specifications and all other consultants drawings. All levels and dimensions should be checked on site and any discrepancies notified to the Architect prior to proceeding with works.</div><div>No drawing should be reproduced in any form without prior written permission of Nathaniel Mosley Architects Ltd.</div><div>NATHANIEL MOSLEY ARCHITECTS LTD</div></div>
P1	27/08/15	NMA 12	11 Provost Road	Proposed Rear Elevation	1:100 @ A3		27.08.15		
		FOR PLANNING			DRAWN	CHECK	REV		
		NMA 12	02 202		NM	NM	P1		

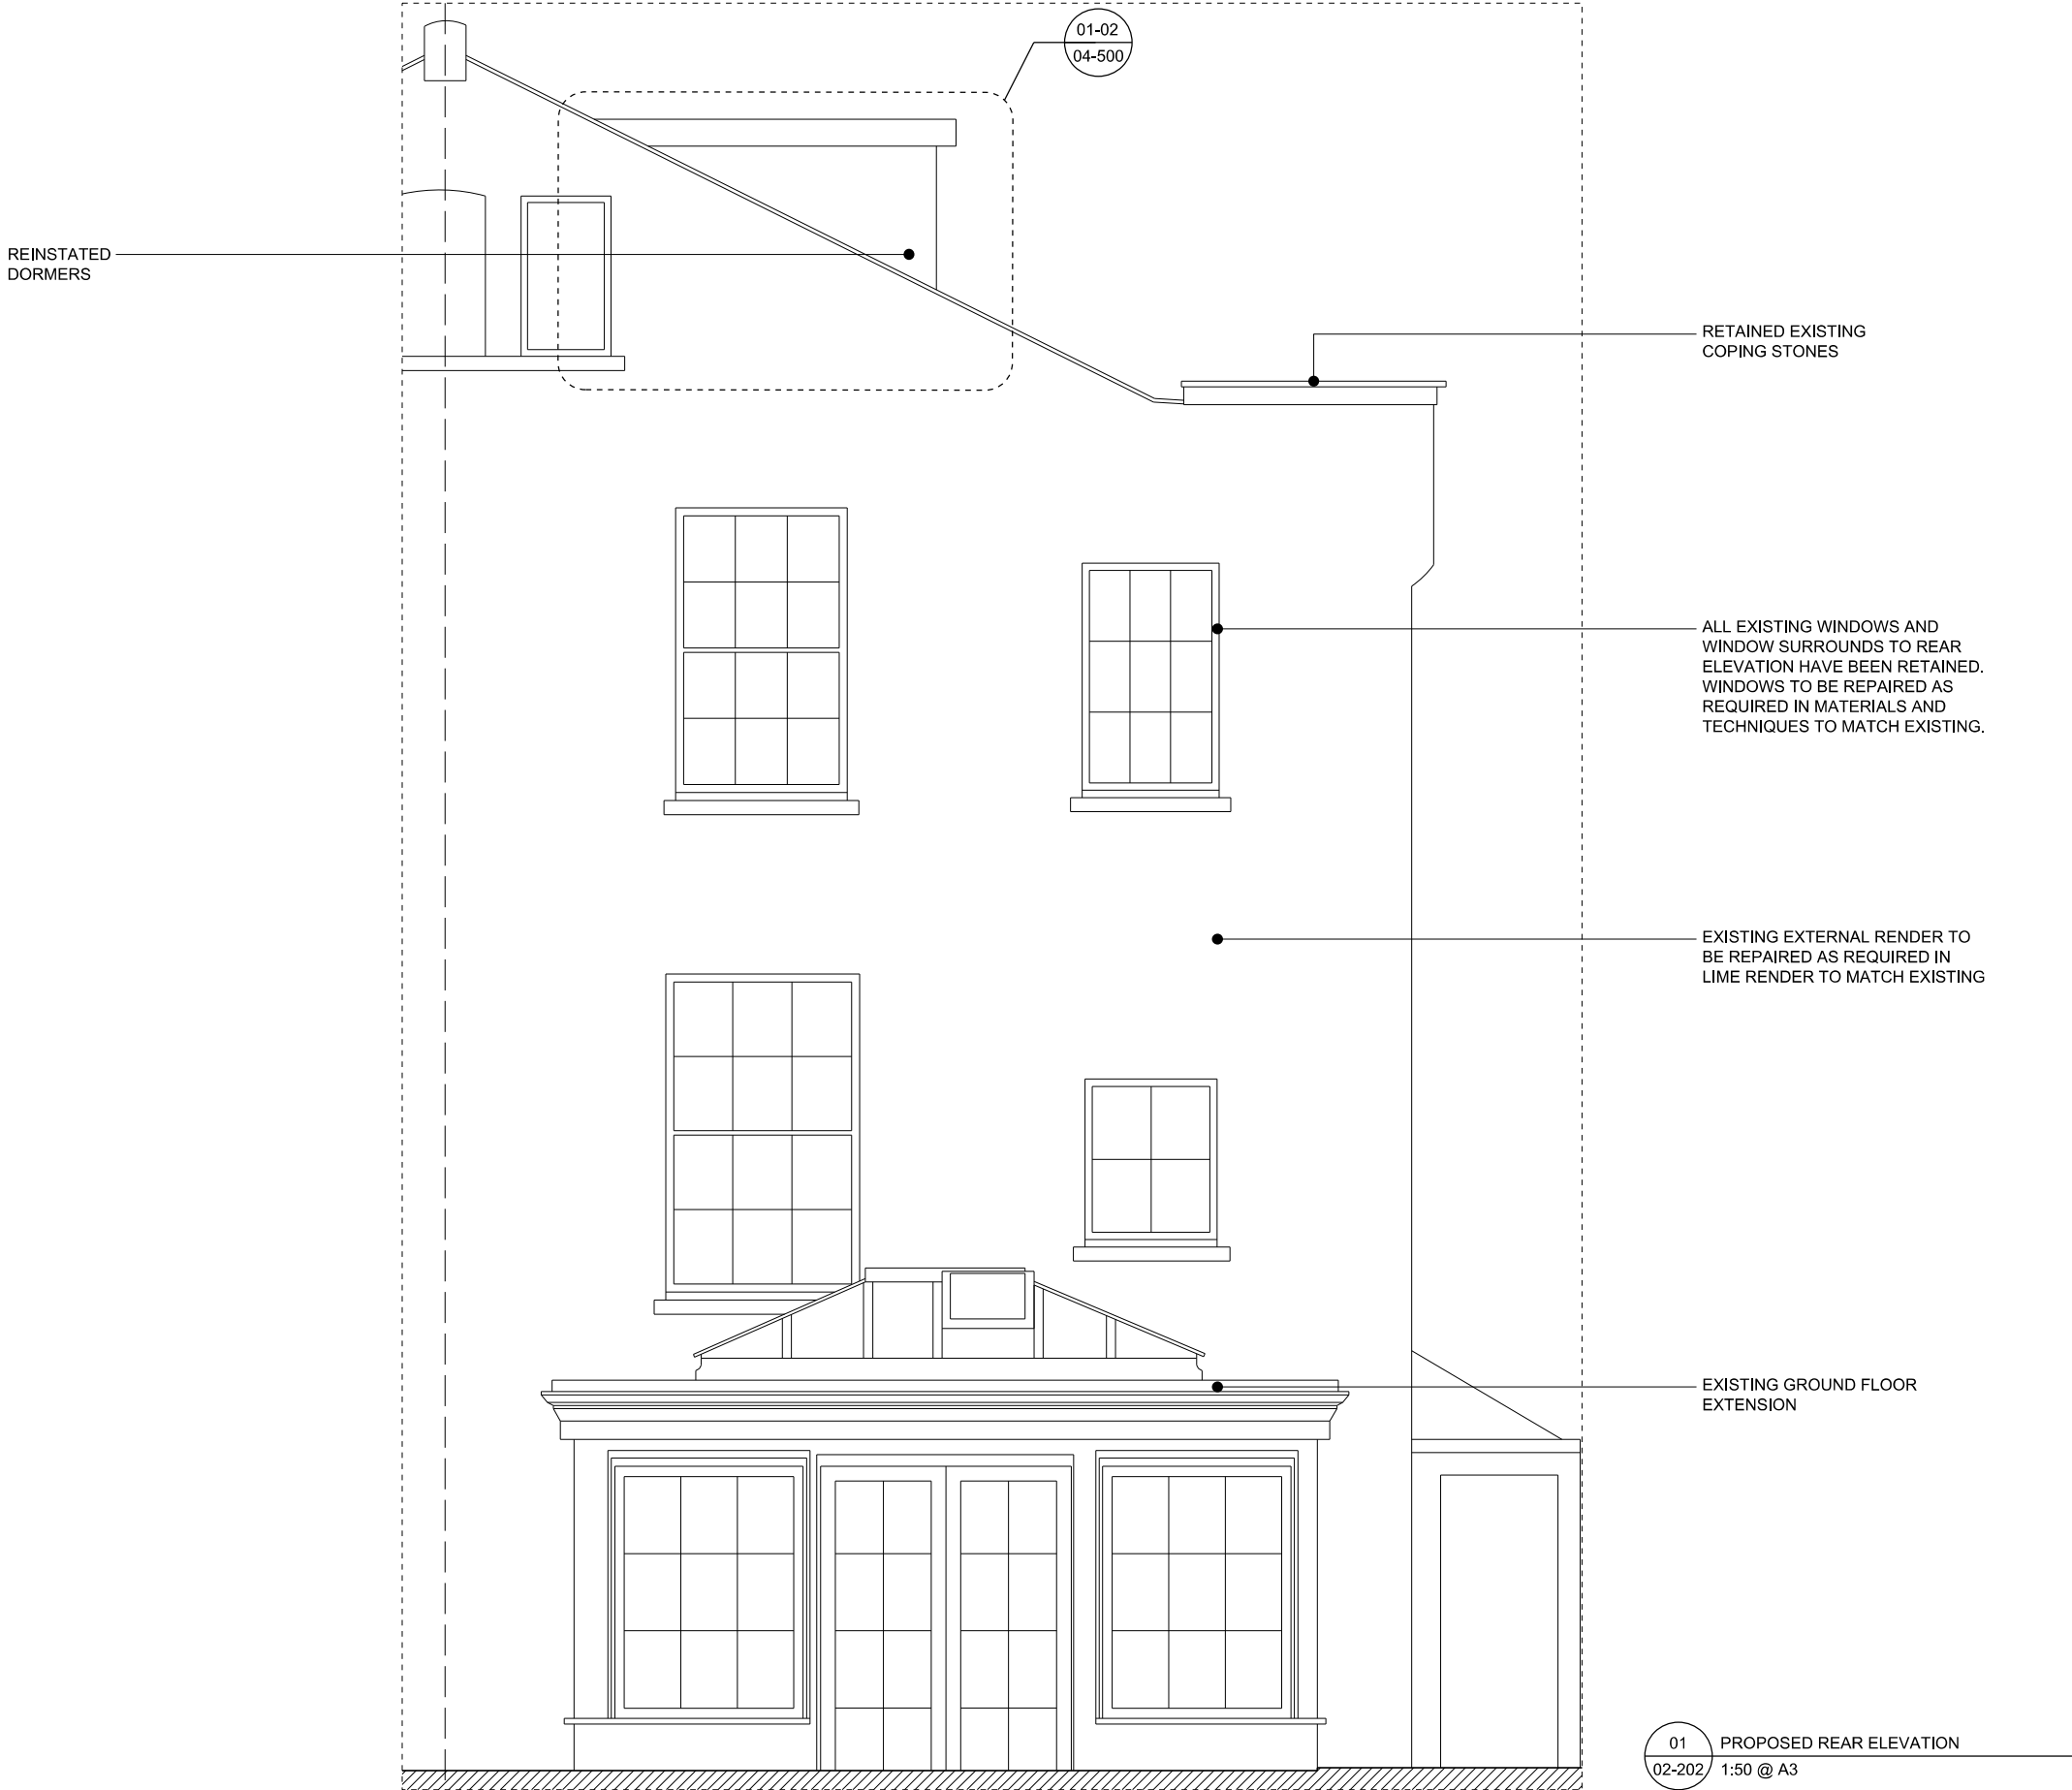

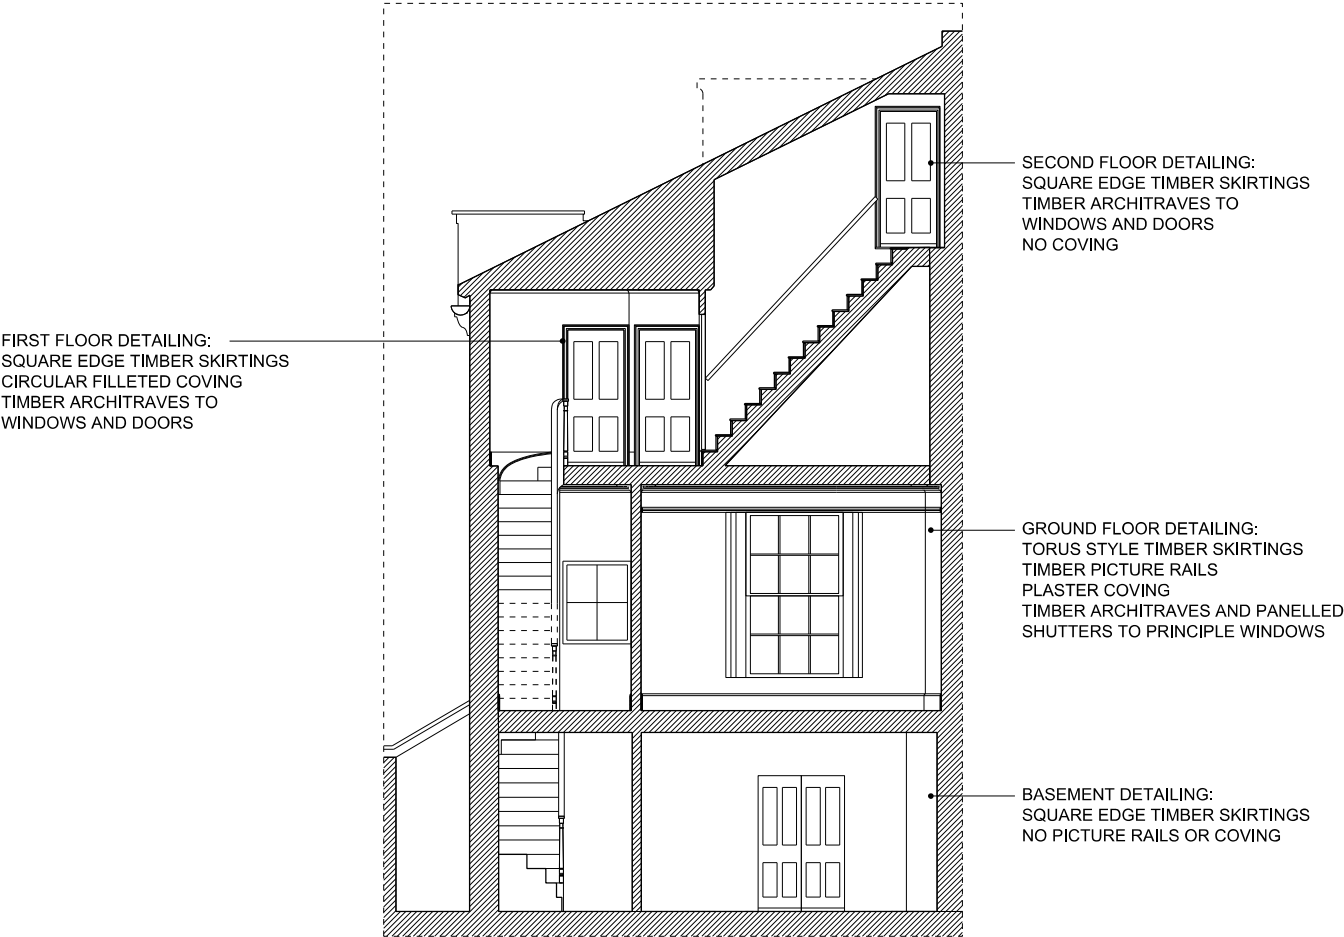


01 SECTION AA AS EXISTING ON 19/11/2014
03-100 1:100 @ A3

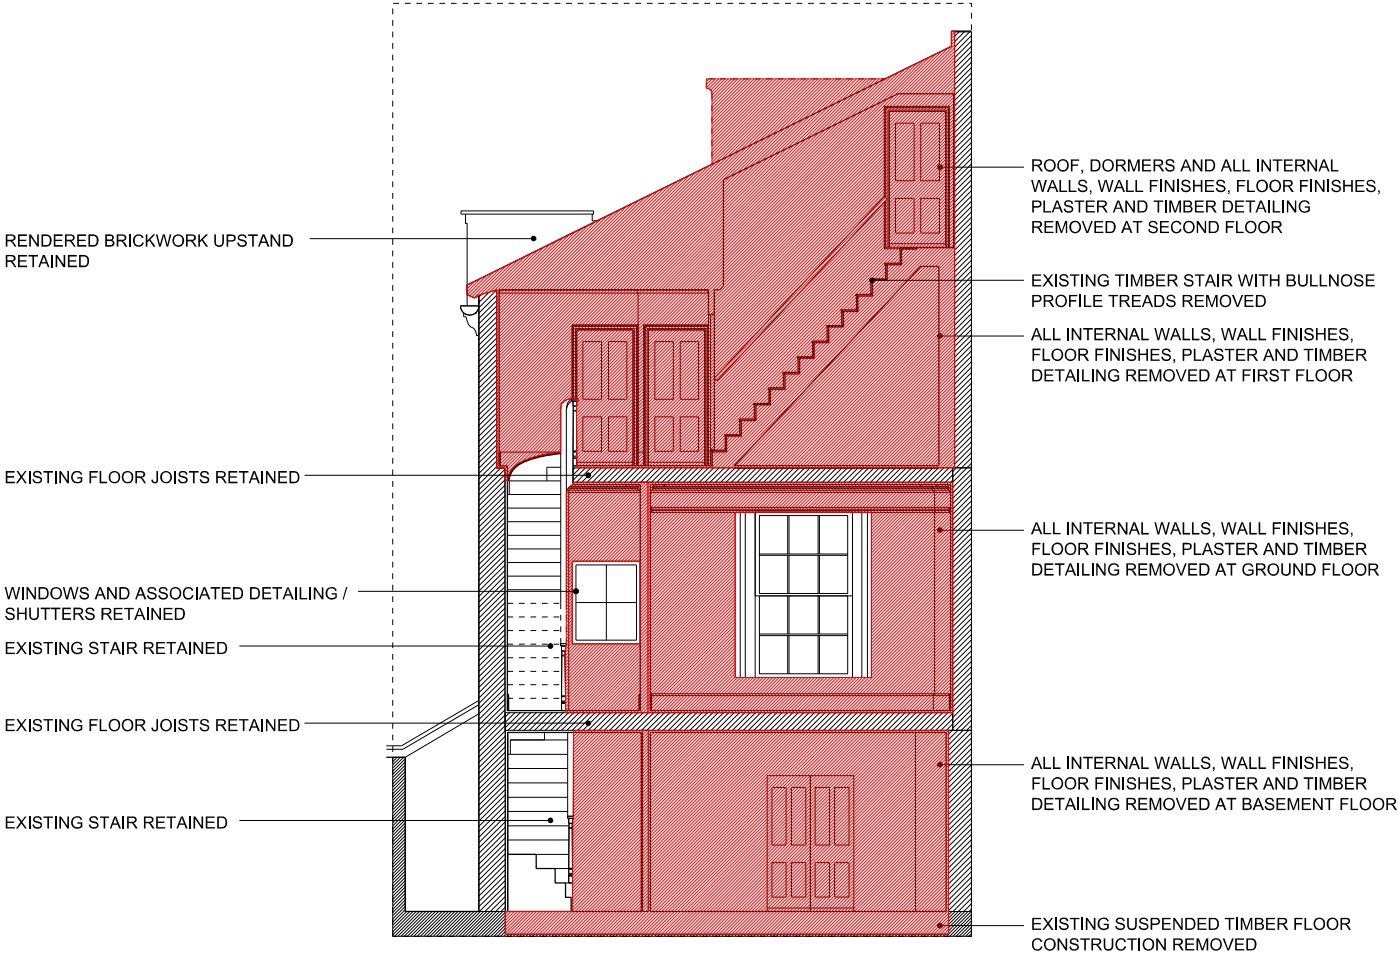

02 SECTION AA AS EXISTING ON 12/08/2015 AFTER STRIP-OUT
03-100 1:100 @ A3

FOR PLANNING

REVISION	DATE	JOB NO	JOB TITLE / CLIENT	DRAWING	SCALE		DATE		<div>This drawing to be read in conjunction with all other contract documents and specifications and all other consultants drawings. All levels and dimensions should be checked on site and any discrepancies notified to the Architect prior to proceeding with works.</div> <div>No drawing should be reproduced in any form without prior written permission of Nathaniel Mosley Architects Ltd.</div> <div>NATHANIEL MOSLEY ARCHITECTS LTD</div>
P1	27/08/15	NMA 12	11 Provost Road	Existing Section AA	1:100 @ A3		27.08.15		
		FOR PLANNING			DRAWN	CHECK	REV		
		NMA 12	03 100		NM	NM	P1		

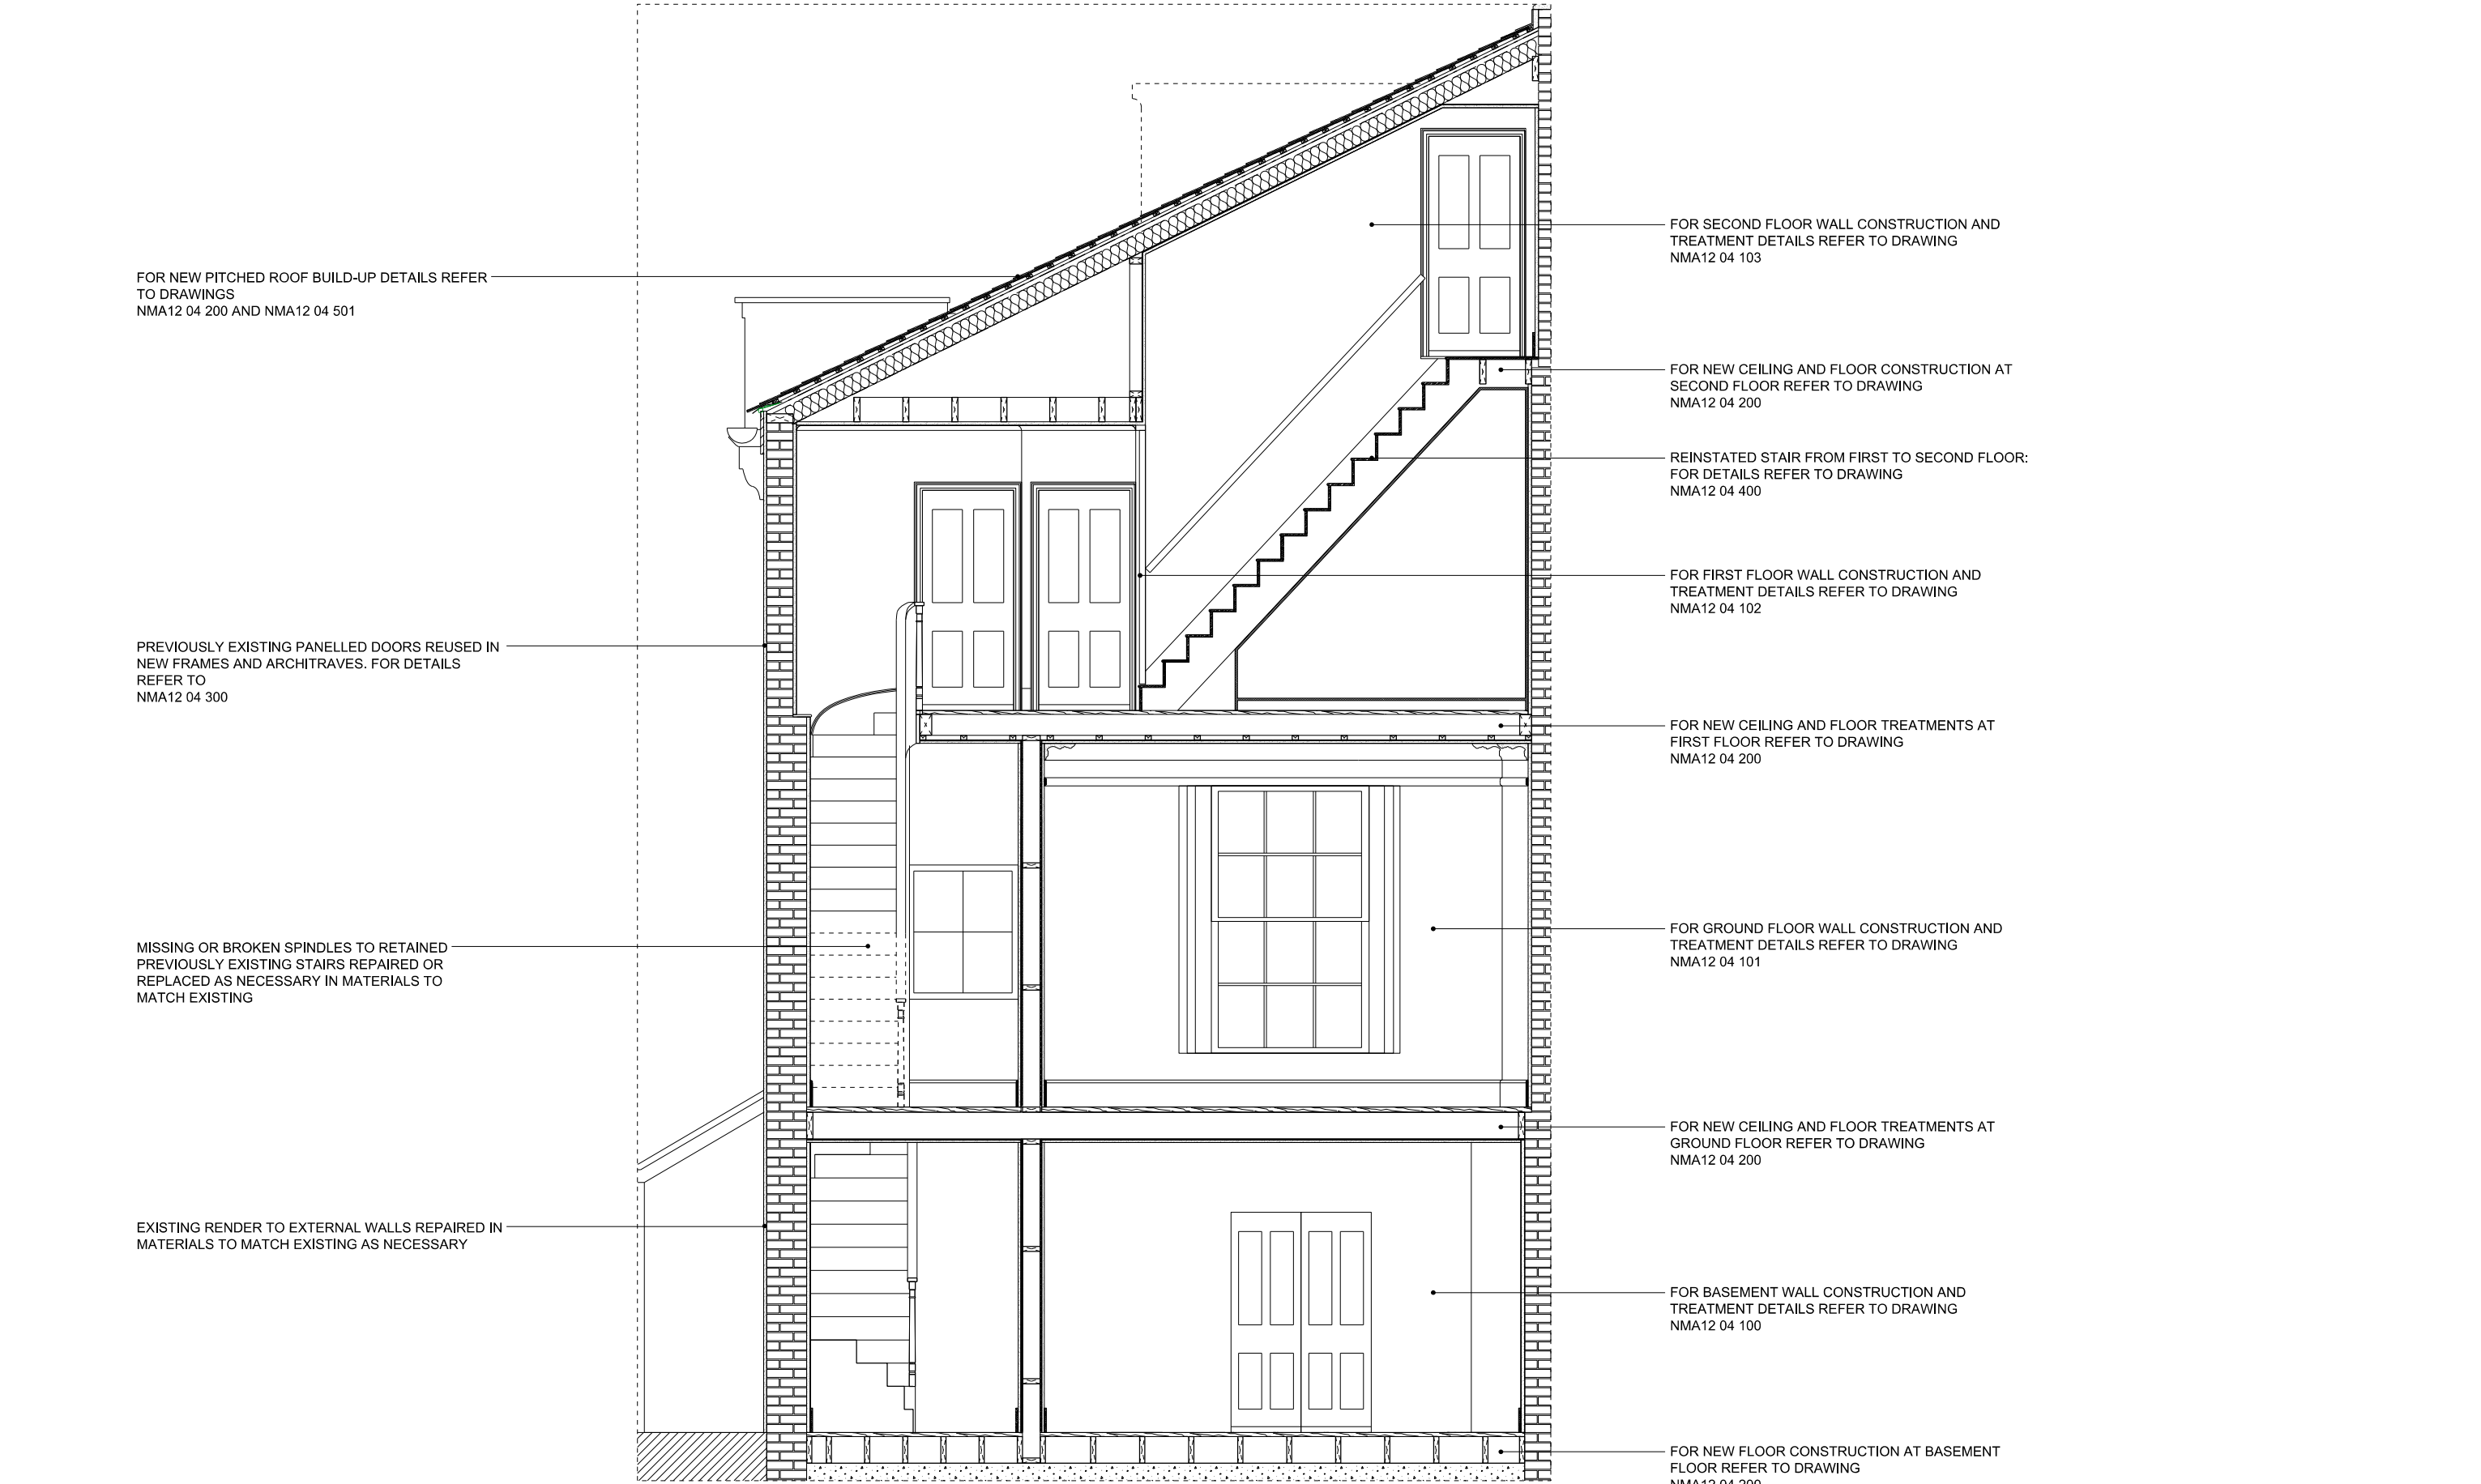

FOR PLANNING

01 PROPOSED SECTION AA
03-200 1:50 @ A3

REVISION	DATE	JOB NO	JOB TITLE / CLIENT	DRAWING	SCALE		DATE		<div><div>This drawing to be read in conjunction with all other contract documents and specifications and all other consultants drawings. All levels and dimensions should be checked on site and any discrepancies notified to the Architect prior to proceeding with works.</div><div>No drawing should be reproduced in any form without prior written permission of Nathaniel Mosley Architects Ltd.</div><div>NATHANIEL MOSLEY ARCHITECTS LTD</div></div>
P1	27/08/15	NMA 12	11 Provost Road	Existing Section AA	1:100 @ A3		27.08.15		
		FOR PLANNING			DRAWN	CHECK	REV		
		NMA 12	03 200		NM	NM	P1		