



01 BASEMENT LEVEL TYPICAL TIMBER STUD WALL TREATMENT
04-100 1:10 @ A3

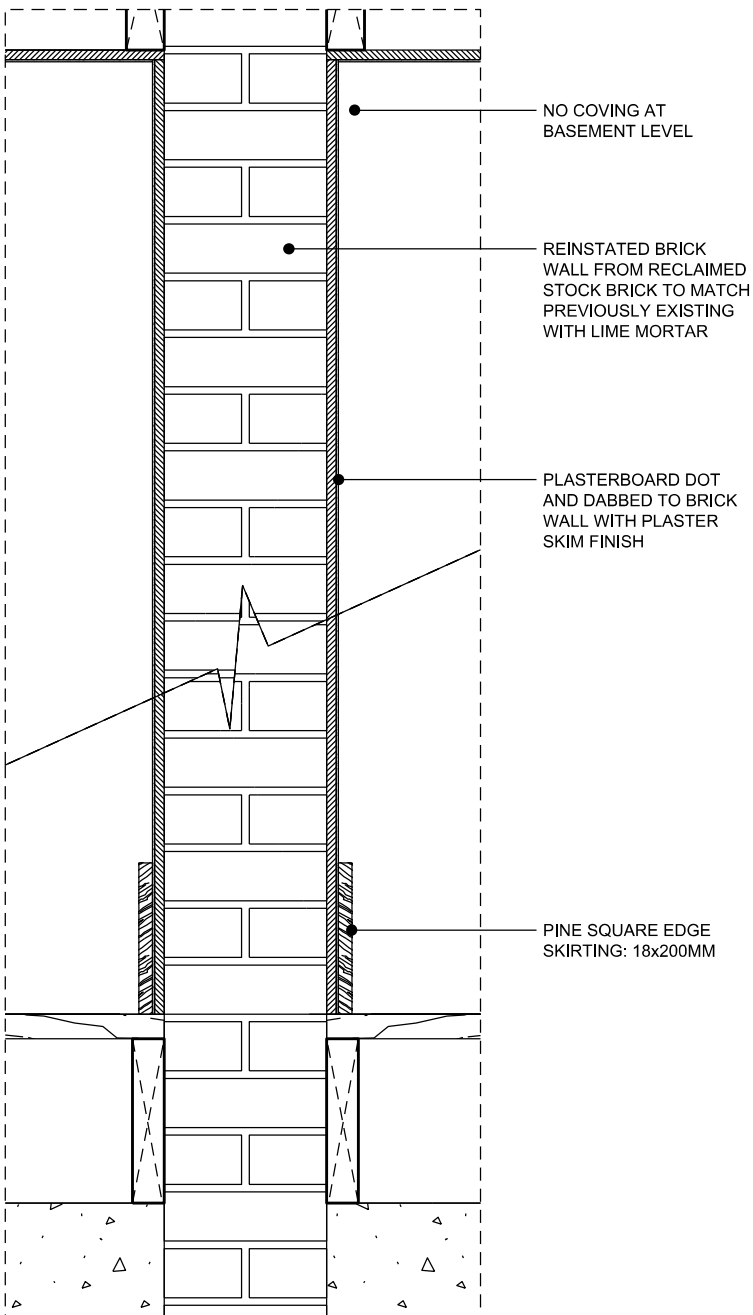


02 BASEMENT LEVEL REINSTATED BRICK WALL TREATMENT
04-100 1:10 @ A3

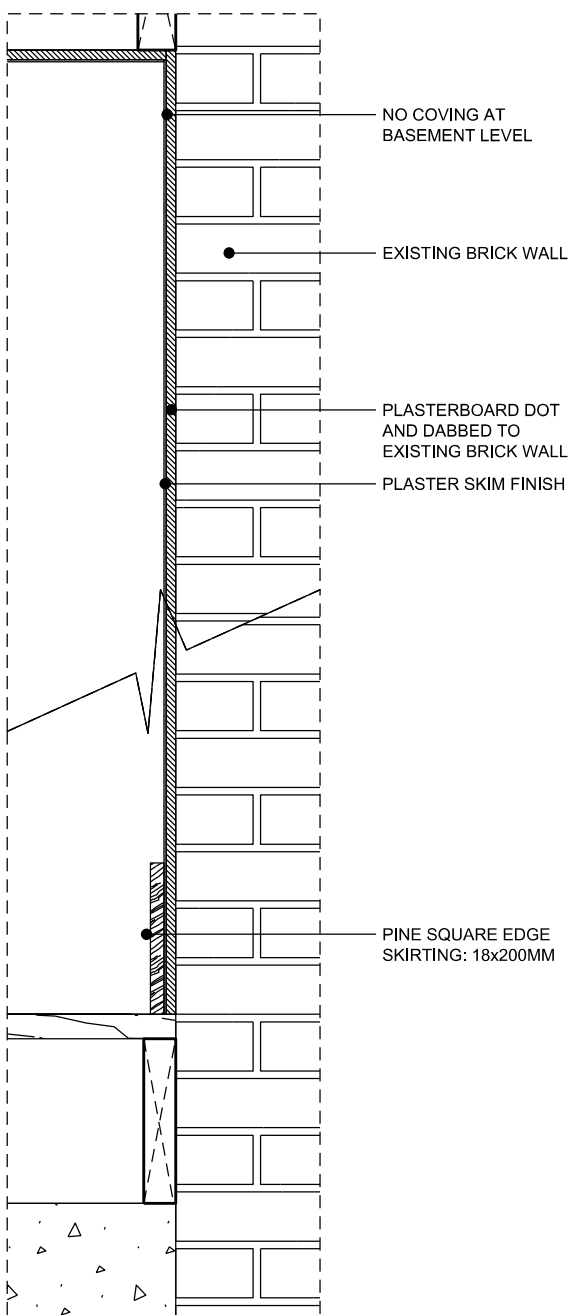


03 BASEMENT EXISTING BRICK WALL TREATMENT
04-100 1:10 @ A3

FOR PLANNING

| REVISION | DATE | JOB NO | JOB TITLE / CLIENT | DRAWING | SCALE | DATE | <div>This drawing to be read in conjunction with all other contract documents and specifications and all other consultants drawings. All levels and dimensions should be checked on site and any discrepancies notified to the Architect prior to proceeding with works. No drawing should be reproduced in any form without prior written permission of Nathaniel Mosley Architects Ltd.</div> <div>NATHANIEL MOSLEY ARCHITECTS LTD</div> | |
|----------|----------|--------------|--------------------|--------------------|-----------|----------|---|-----|
| P1 | 27/08/15 | NMA 12 | 11 Provost Road | Wall Treatments -1 | 1:10 @ A3 | 27.08.15 | | |
| | | FOR PLANNING | | | DRAWN | CHECK | | REV |
| | | NMA 12 | 04 100 | | NM | NM | | P1 |
| | | | | | | | | |
| | | | | | | | | |

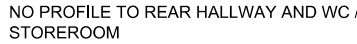



GROUND FLOOR TYPICAL TIMBER STUD WALL TREATMENT

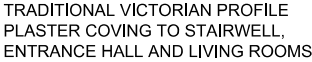

EXISTING BRICK WALL TREATMENT AT GROUND FLOOR



FOR PLANNING

| REVISION | DATE | JOB NO | JOB TITLE / CLIENT | DRAWING | SCALE | DATE | | | <div><p>This drawing to be read in conjunction with all other contract documents and specifications and all other consultants drawings. All levels and dimensions should be checked on site and any discrepancies notified to the Architect prior to proceeding with works.</p><p>No drawing should be reproduced in any form without prior written permission of Nathaniel Mosley Architects Ltd.</p><div>NATHANIEL MOSLEY ARCHITECTS LTD</div></div> |
|----------|----------|--------------|--------------------|--------------------|-----------|----------|-----|--|---|
| P1 | 27/08/15 | NMA 12 | 11 Provost Road | Wall Treatments 00 | 1:10 @ A3 | 27.08.15 | | | |
| | | | | | | | | | |
| | | FOR PLANNING | | | DRAWN | CHECK | REV | | |
| | | NMA 12 | 04 101 | | NM | NM | P1 | | |
| | | | | | | | | | |

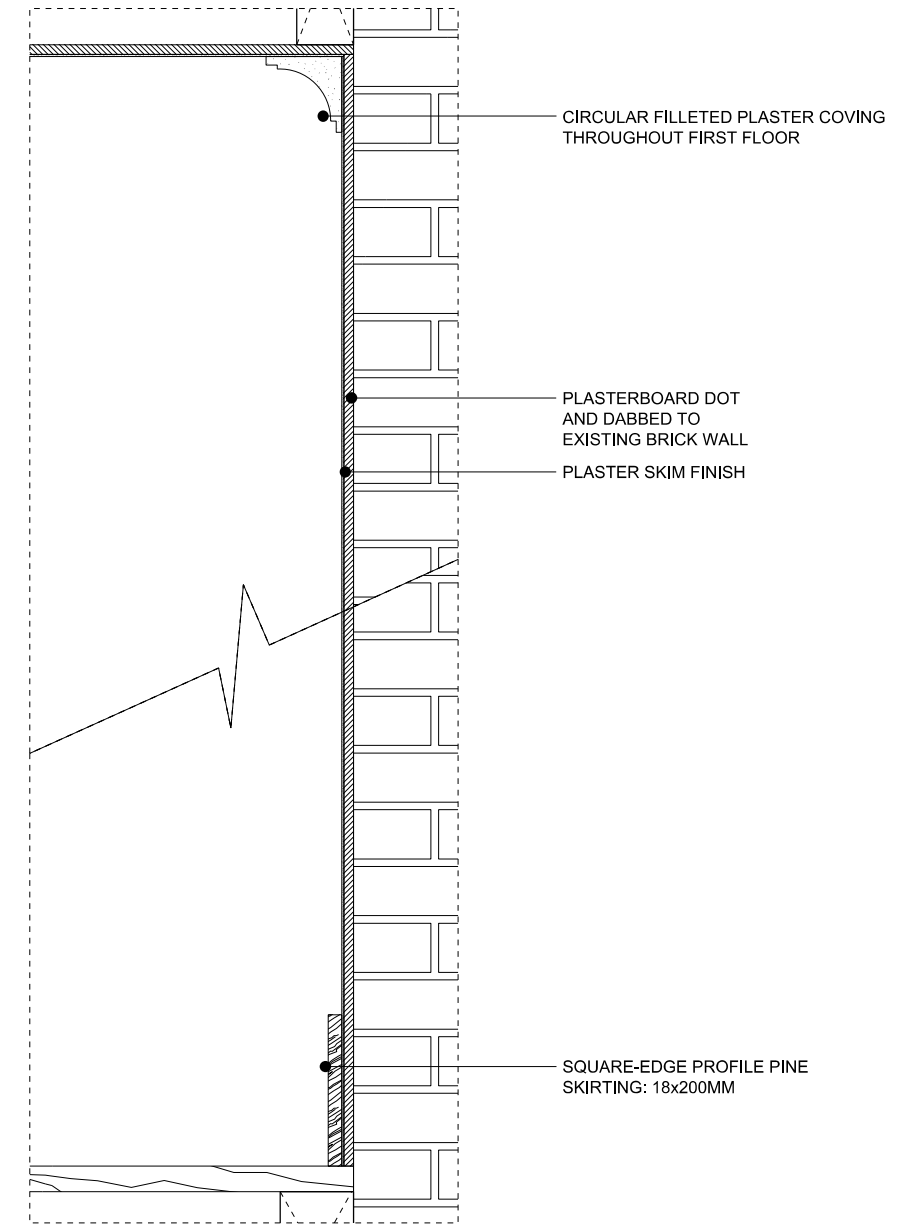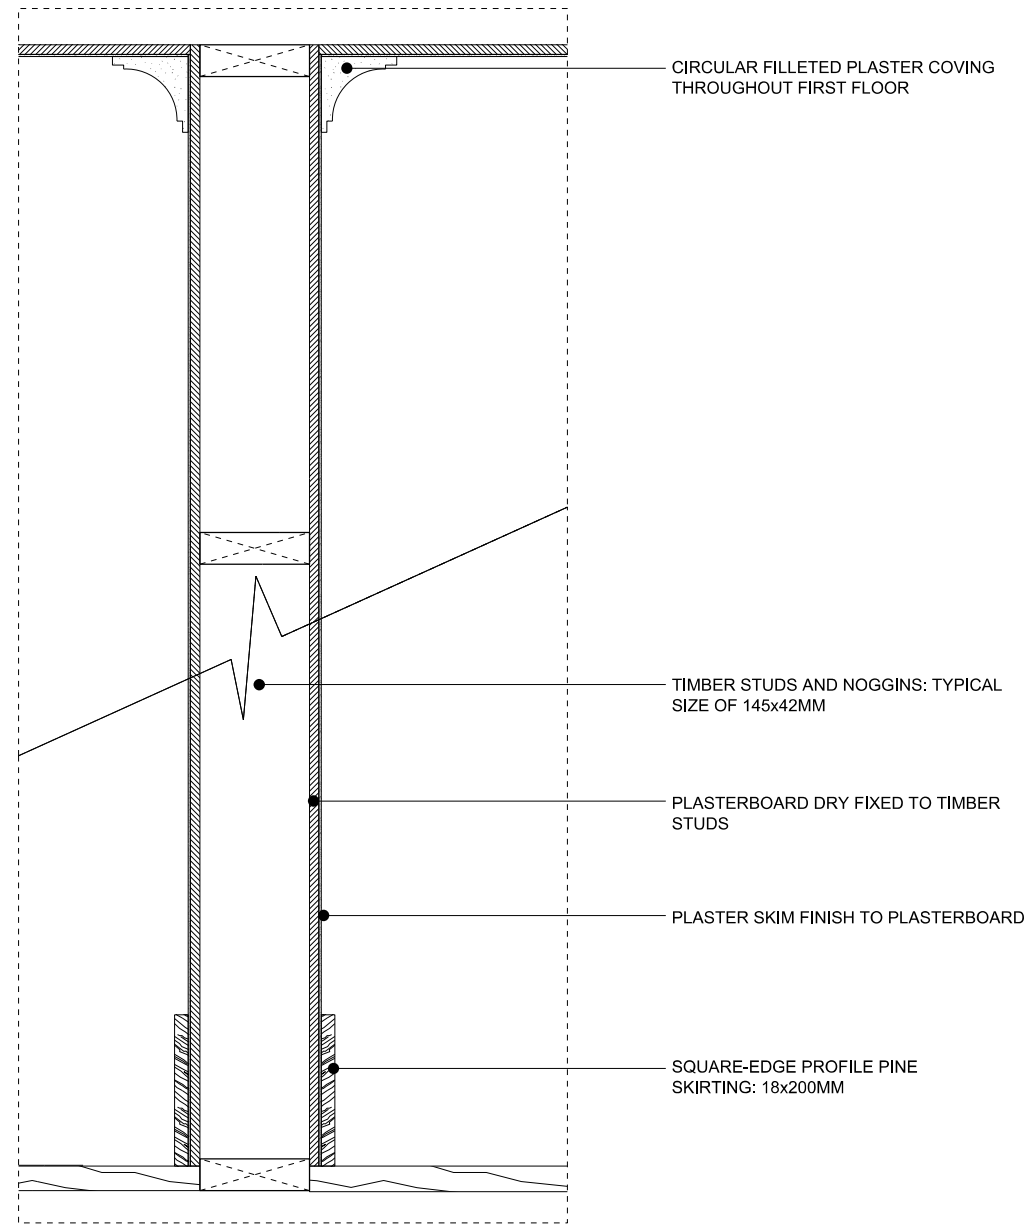

FOR PLANNING

| | | | | | | | | |
|----------|----------|--------------|--------------------|--------------------|-----------|-------|-----|---|
| REVISION | DATE | JOB NO | JOB TITLE / CLIENT | DRAWING | SCALE | DATE | | <p>This drawing to be read in conjunction with all other contract documents and specifications and all other consultants drawings. All levels and dimensions should be checked on site and any discrepancies notified to the Architect prior to proceeding with works.</p> <p>No drawing should be reproduced in any form without prior written permission of Nathaniel Mosley Architects Ltd.</p> <p>NATHANIEL MOSLEY ARCHITECTS LTD</p> |
| P1 | 27/08/15 | NMA 12 | 11 Provost Road | Wall Treatments 01 | 1:10 @ A3 | | | |
| | | FOR PLANNING | | | DRAWN | CHECK | REV | |
| | | | | | NM | NM | P1 | |
| | | NMA 12 | 04 102 | | | | | |

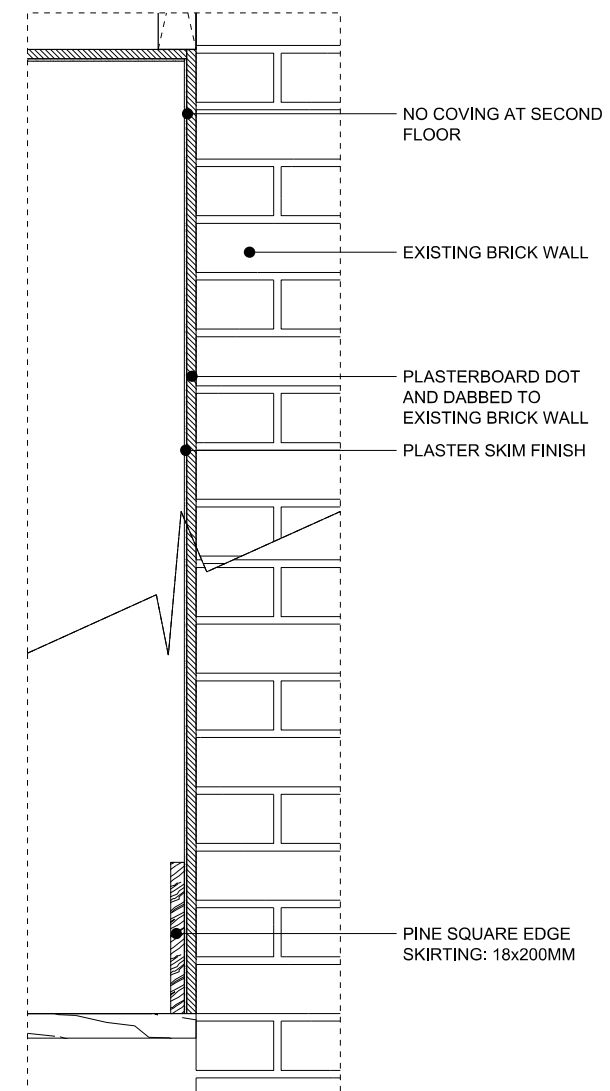
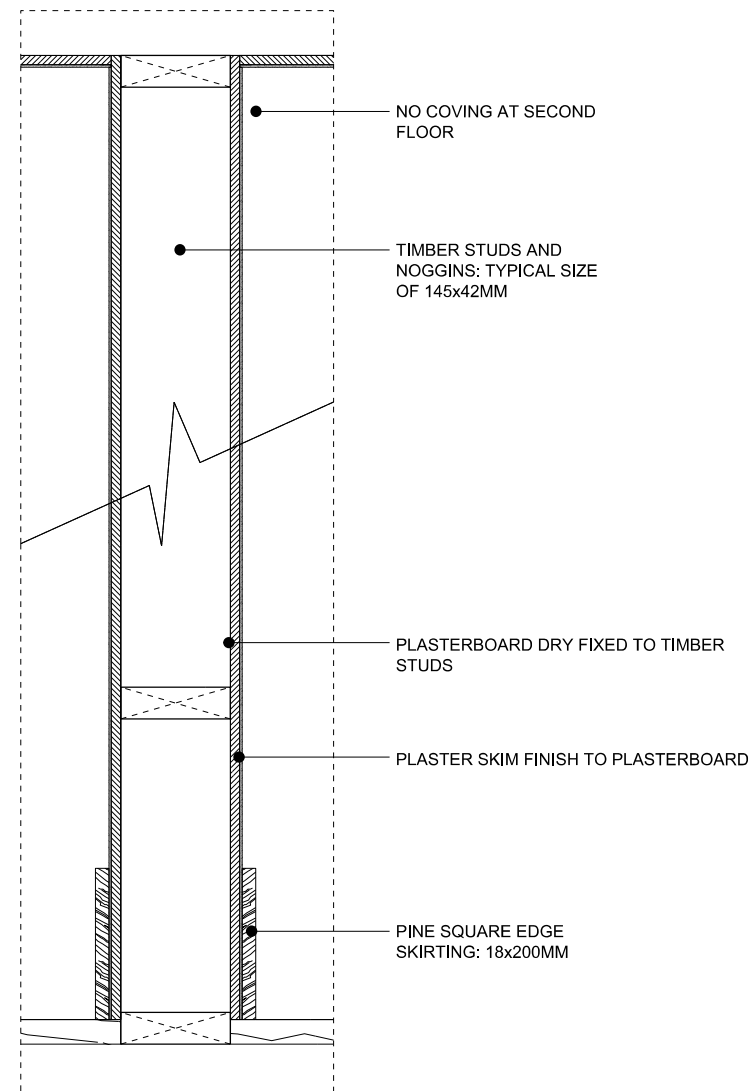


FOR PLANNING

| | | | | | | | | | |
|----------|----------|--------------|--------------------|--------------------|-----------|-------|----------|--|---|
| REVISION | DATE | JOB NO | JOB TITLE / CLIENT | DRAWING | SCALE | | DATE | | <div>This drawing to be read in conjunction with all other contract documents and specifications and all other consultants drawings. All levels and dimensions should be checked on site and any discrepancies notified to the Architect prior to proceeding with works. No drawing should be reproduced in any form without prior written permission of Nathaniel Mosley Architects Ltd.</div> <div>NATHANIEL MOSLEY ARCHITECTS LTD</div> |
| P1 | 27/08/15 | NMA 12 | 11 Provost Road | Wall Treatments 02 | 1:10 @ A3 | | 27.08.15 | | |
| | | FOR PLANNING | | | DRAWN | CHECK | REV | | |
| | | | | | NM | NM | P1 | | |
| | | NMA 12 | 04 103 | | | | | | |


FOR PLANNING

| | | | | | | | | |
|----------|----------|--------------|--------------------|------------------------------|-----------|----------|---|-----|
| REVISION | DATE | JOB NO | JOB TITLE / CLIENT | DRAWING | SCALE | DATE | <p>This drawing to be read in conjunction with all other contract documents and specifications and all other consultants drawings. All levels and dimensions should be checked on site and any discrepancies notified to the Architect prior to proceeding with works.</p> <p>No drawing should be reproduced in any form without prior written permission of Nathaniel Mosley Architects Ltd.</p> <p>NATHANIEL MOSLEY ARCHITECTS LTD</p> | |
| P1 | 27/08/15 | NMA 12 | 11 Provost Road | Floor and Ceiling Treatments | 1:10 @ A3 | 27.08.15 | | |
| | | | | | | | | |
| | | FOR PLANNING | | | DRAWN | CHECK | | REV |
| | | NMA 12 | 04 200 | | NM | NM | | P1 |

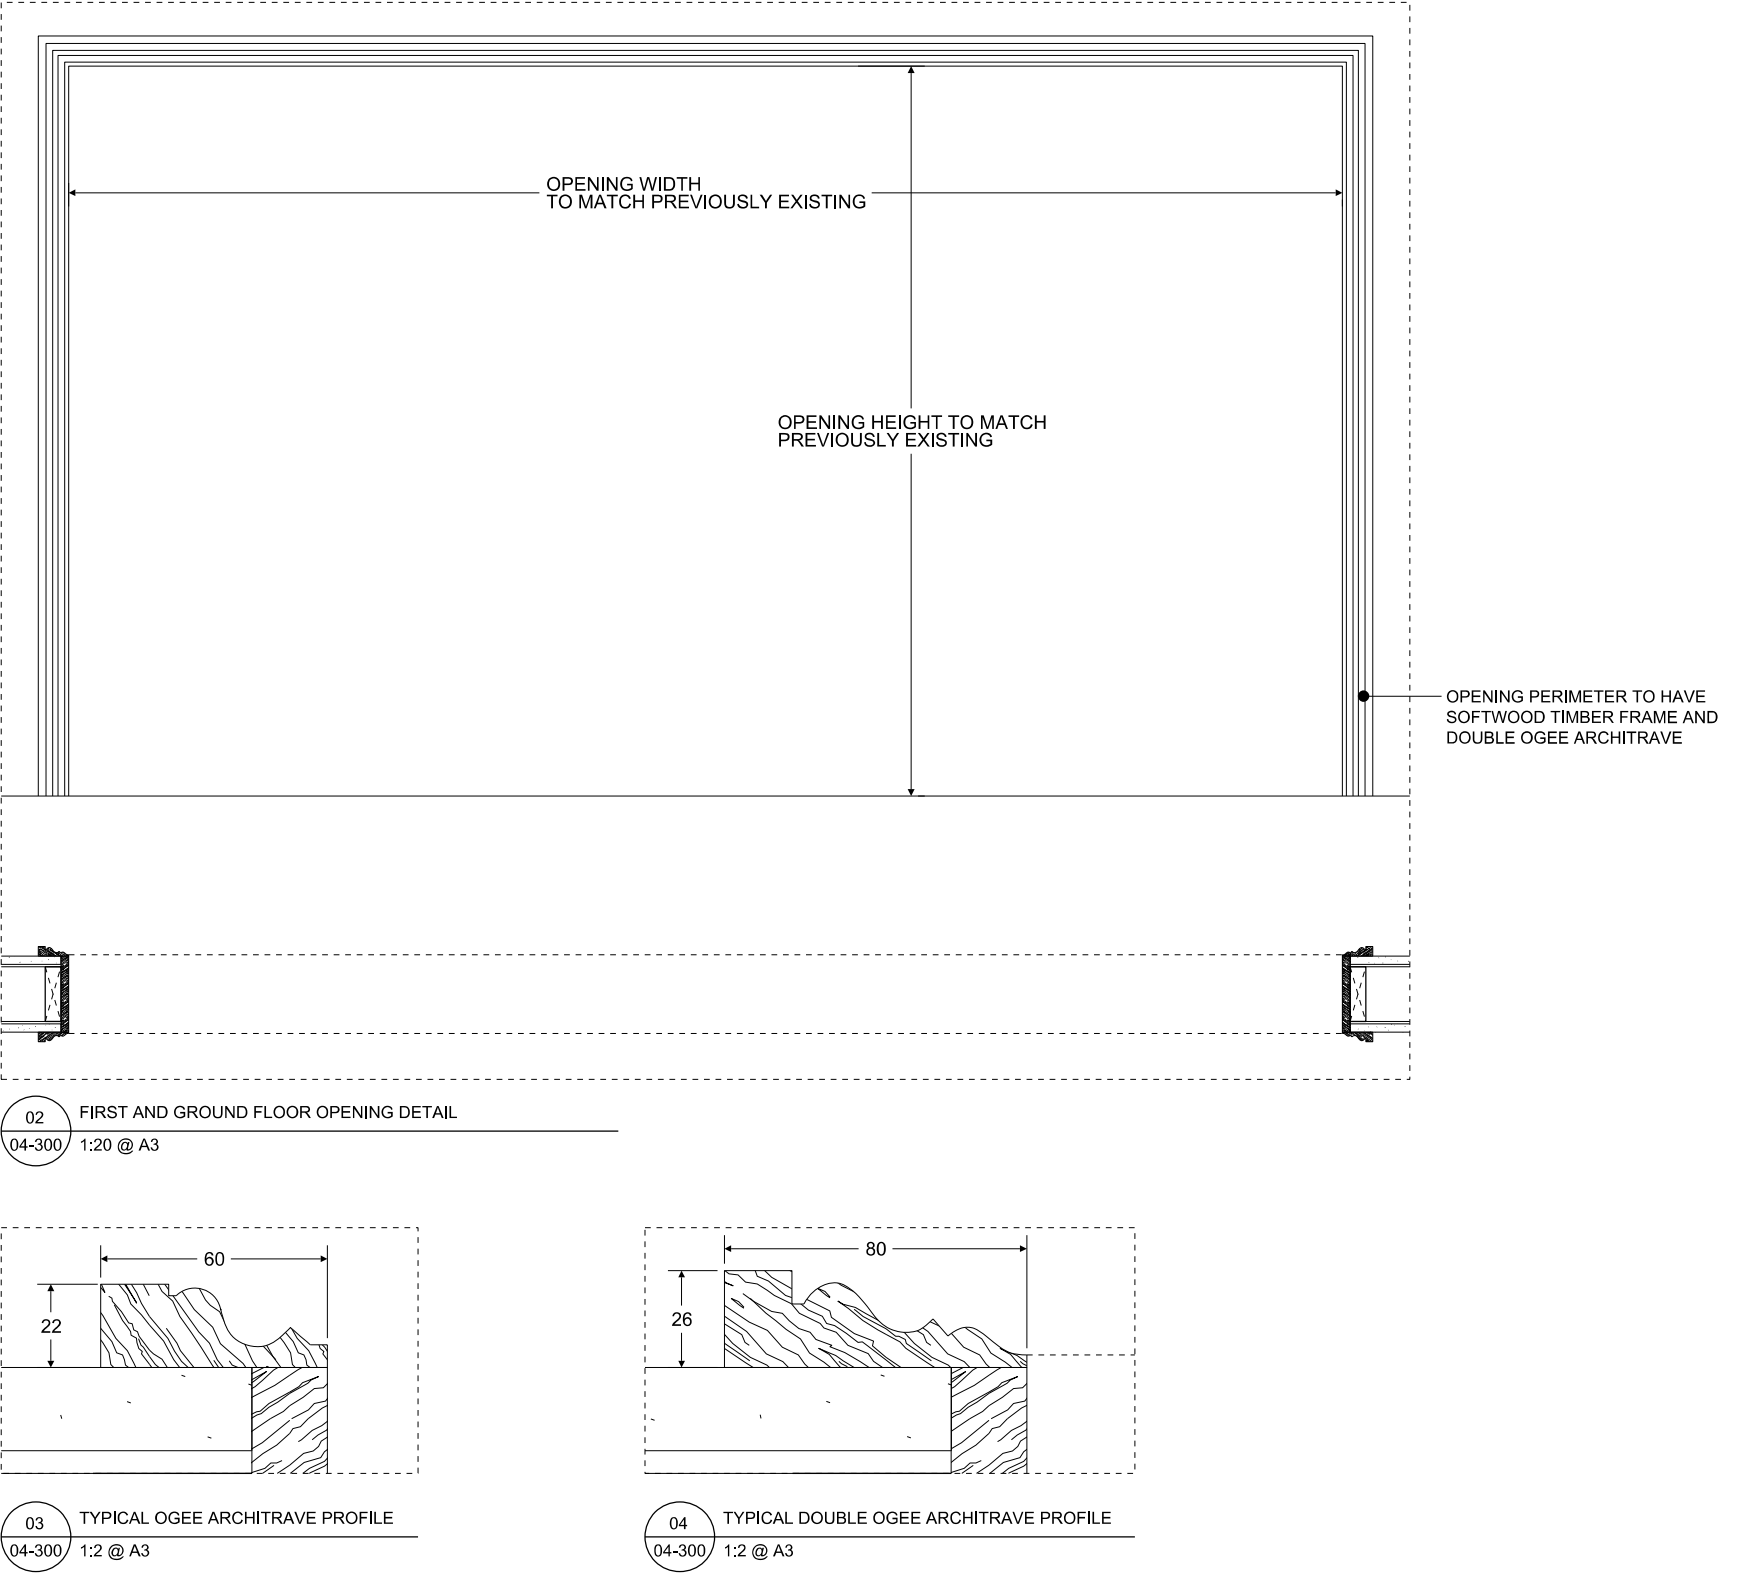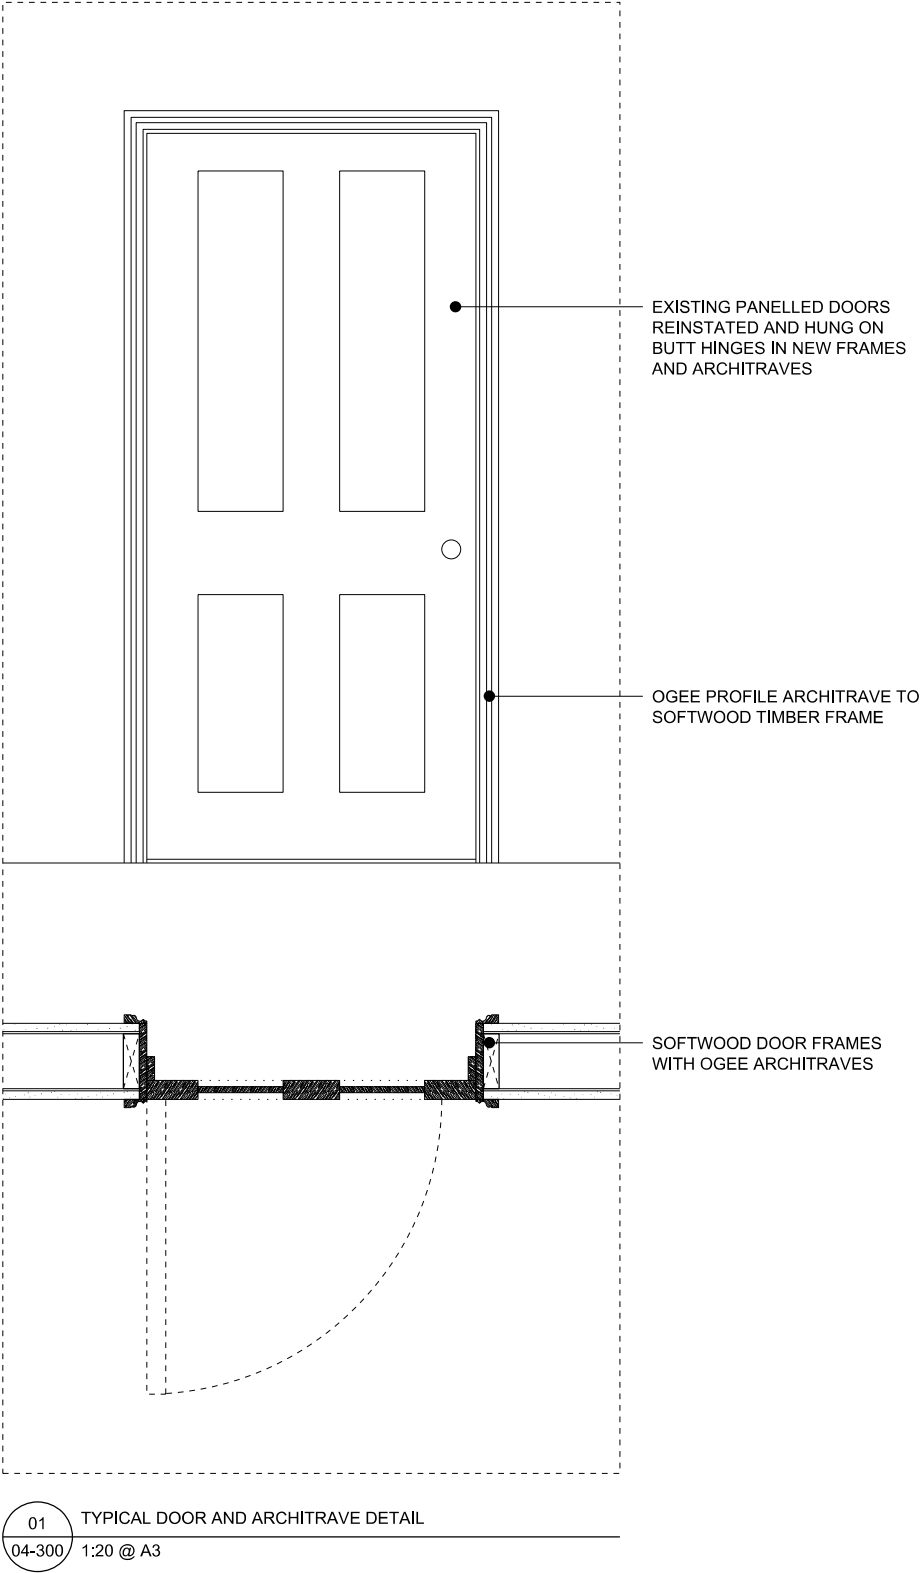


FOR PLANNING


| REVISION | DATE | JOB NO | JOB TITLE / CLIENT | DRAWING | SCALE | DATE | | <div>This drawing to be read in conjunction with all other contract documents and specifications and all other consultants drawings. All levels and dimensions should be checked on site and any discrepancies notified to the Architect prior to proceeding with works.</div> <div>No drawing should be reproduced in any form without prior written permission of Nathaniel Mosley Architects Ltd.</div> <div>NATHANIEL MOSLEY ARCHITECTS LTD</div> |
|----------|----------|--------------|--------------------|-----------------------------|-----------|----------|-----|---|
| P1 | 27/08/15 | NMA 12 | 11 Provost Road | Door and Architrave Details | 1:10 @ A3 | 27.08.15 | | |
| | | FOR PLANNING | | | DRAWN | CHECK | REV | |
| | | NMA 12 | 04 300 | | NM | NM | P1 | |
| | | | | | | | | |

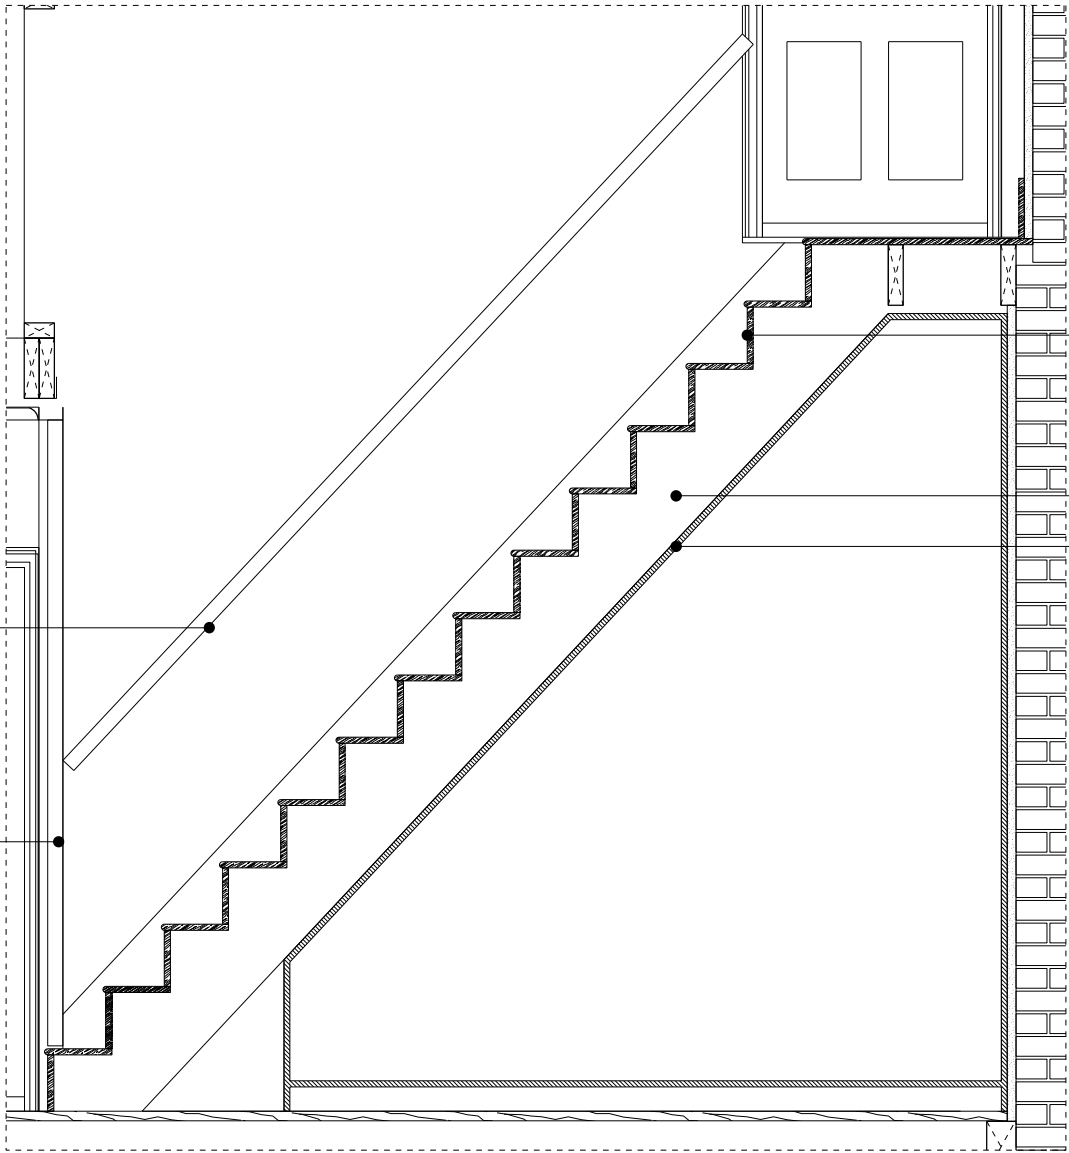

01 SECOND FLOOR STAIR SECTION
04-400 1:25 @ A3

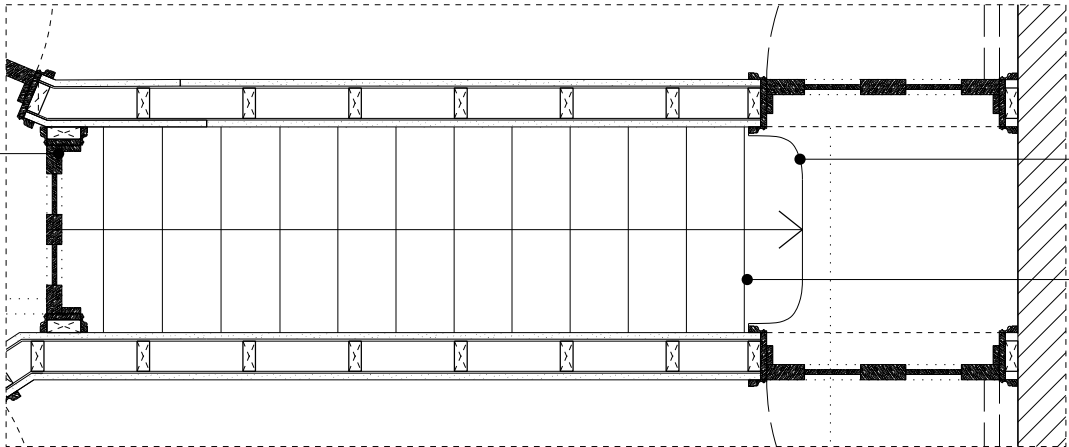

02 SECOND FLOOR STAIR PLAN
04-400 1:25 @ A3

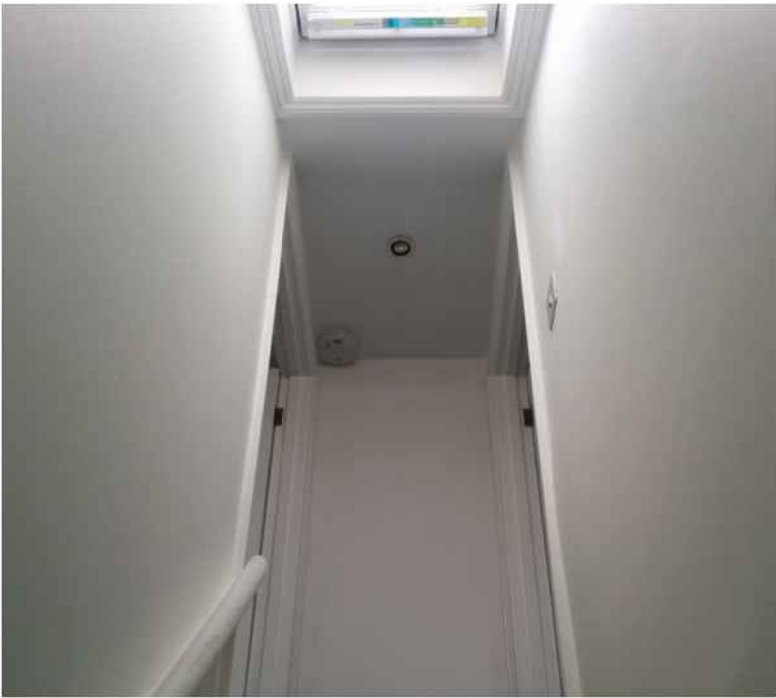


03 SECOND FLOOR STAIR HANDRAIL PHOTOGRAPH
04-400




04 SECOND FLOOR STAIR PHOTOGRAPH
04-400

FOR PLANNING

| REVISION | DATE | JOB NO | JOB TITLE / CLIENT | DRAWING | SCALE | DATE | <div>This drawing to be read in conjunction with all other contract documents and specifications and all other consultants drawings. All levels and dimensions should be checked on site and any discrepancies notified to the Architect prior to proceeding with works. No drawing should be reproduced in any form without prior written permission of Nathaniel Mosley Architects Ltd.</div> <div>NATHANIEL MOSLEY ARCHITECTS LTD</div> | | | |
|----------|----------|--------------|--------------------|----------------------------|-----------|----------|---|--|--|-----|
| P1 | 27/08/15 | NMA 12 | 11 Provost Road | Second Floor Stair Details | 1:10 @ A3 | 27.08.15 | | | | |
| | | FOR PLANNING | | | DRAWN | CHECK | | | | REV |
| | | NMA 12 | 04 400 | | NM | NM | | | | P1 |
| | | | | | | | | | | |

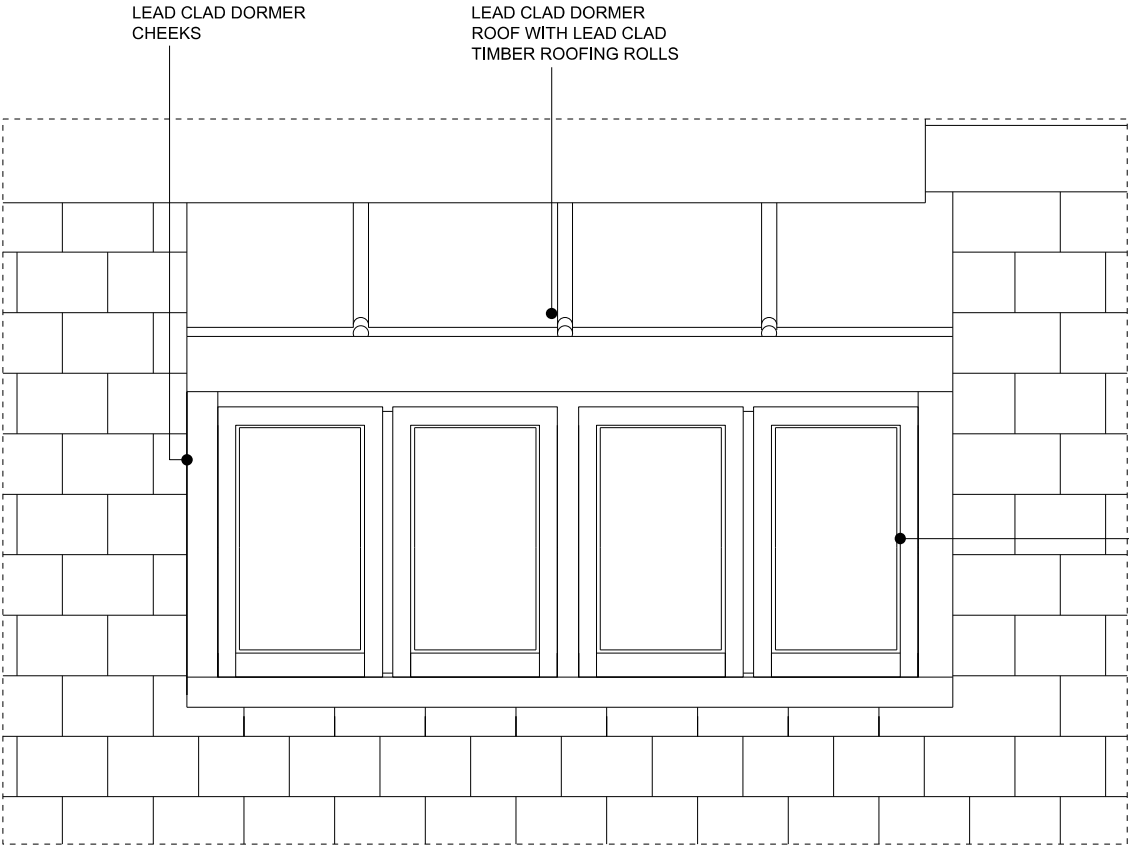


01 DORMER ELEVATION
04-500 1:25 @ A3

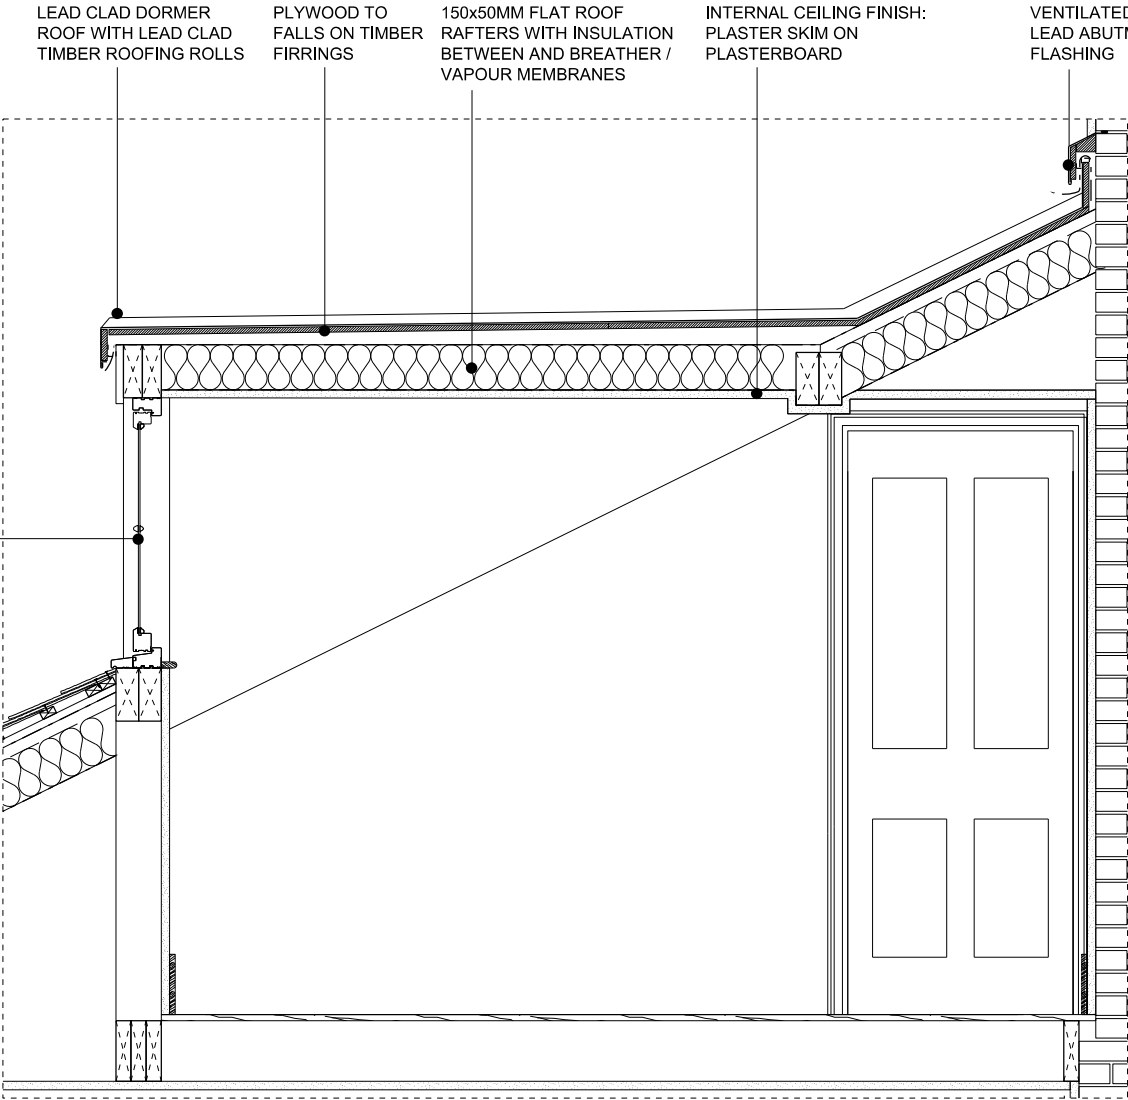


02 DORMER SECTION
04-500 1:25 @ A3

FOR PLANNING


| REVISION | DATE | JOB NO | JOB TITLE / CLIENT | DRAWING | SCALE | DATE | | <div><div>This drawing to be read in conjunction with all other contract documents and specifications and all other consultants drawings. All levels and dimensions should be checked on site and any discrepancies notified to the Architect prior to proceeding with works.</div><div>No drawing should be reproduced in any form without prior written permission of Nathaniel Mosley Architects Ltd.</div><div>NATHANIEL MOSLEY ARCHITECTS LTD</div></div> |
|----------|----------|--------------|--------------------|-------------------------|-----------|----------|-----|---|
| P1 | 27/08/15 | NMA 12 | 11 Provost Road | Proposed Dormer Details | 1:10 @ A3 | 27.08.15 | | |
| | | FOR PLANNING | | | DRAWN | CHECK | REV | |
| | | NMA 12 | 04 500 | | NM | NM | P1 | |
| | | | | | | | | |

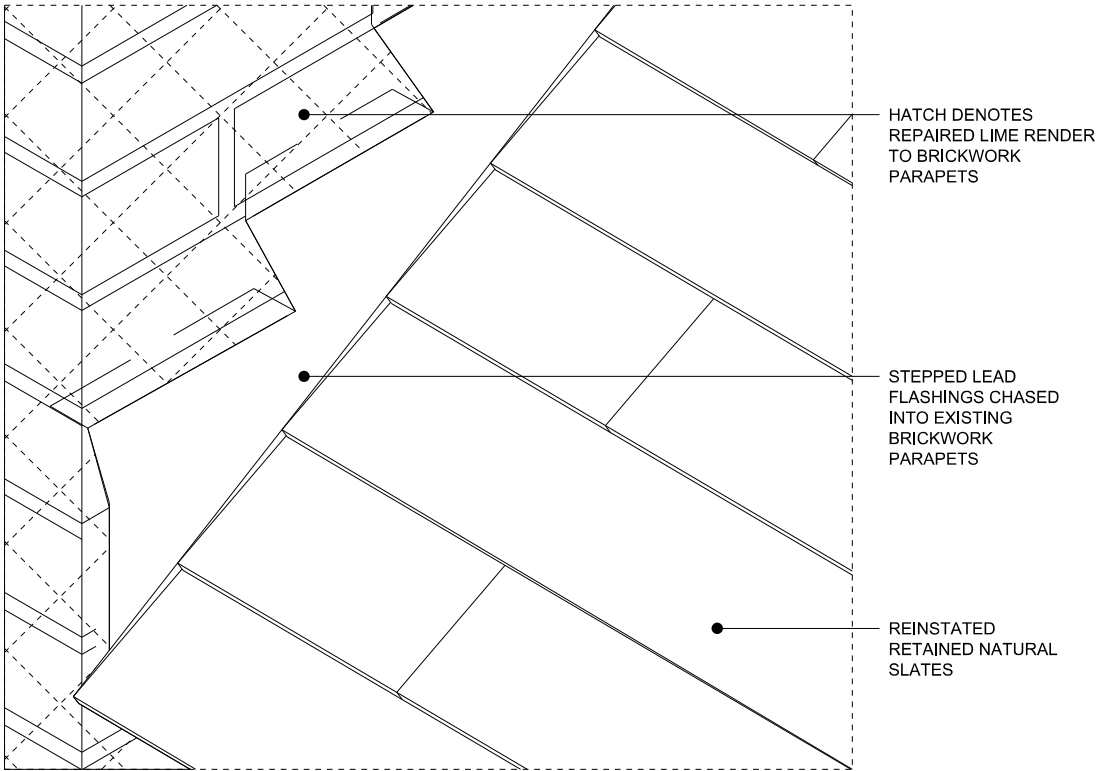


01 AXONOMETRIC LEAD FLASHING DETAIL TO SLATE-ROOF SIDE ABUTMENT WITH PARAPET
04-501 1:5 @ A3

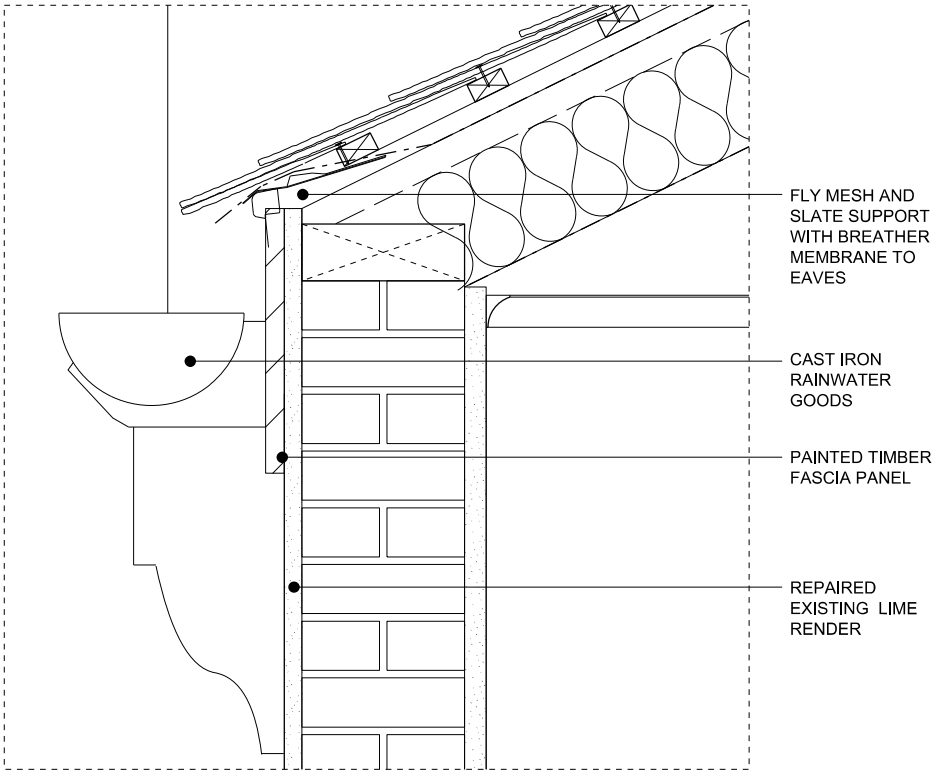


02 TYPICAL EAVES DETAIL TO PITCHED ROOF
04-501 1:10 @ A3

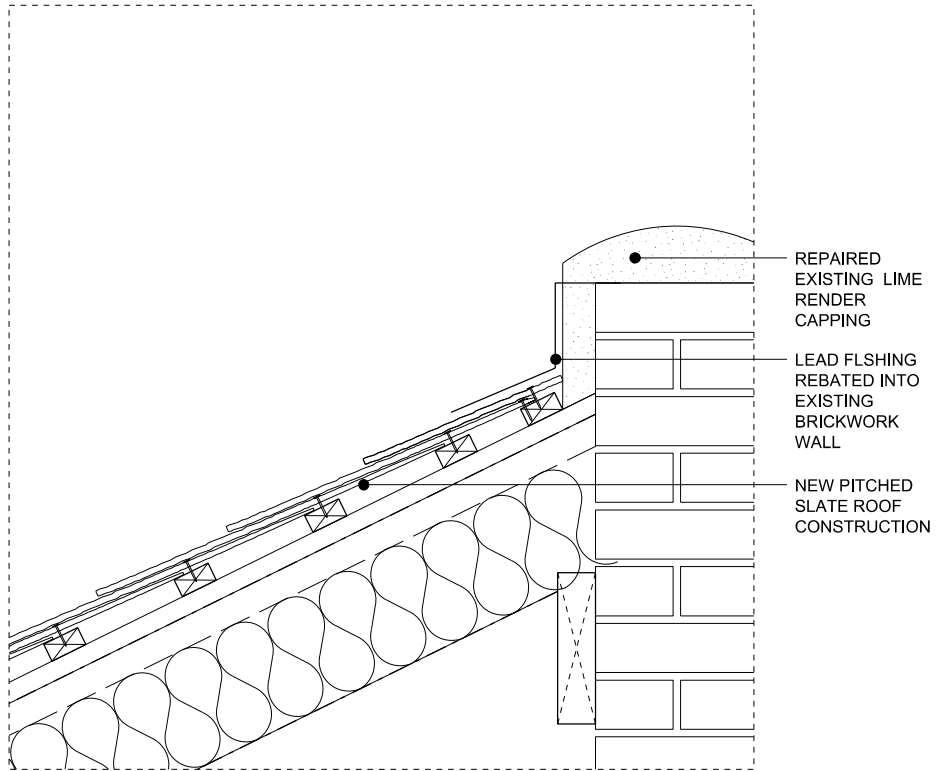

03 TYPICAL SLATE-ROOF VERGE ABUTMENT DETAIL
04-501 1:10 @ A3

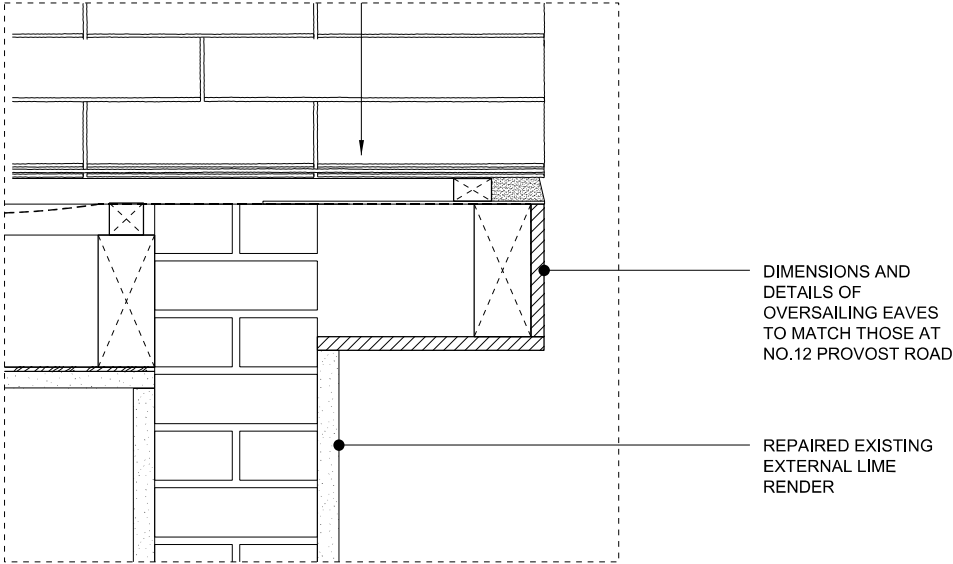

04 OVERSAILING EAVES TYPICAL DETAIL
04-501 1:5 @ A3

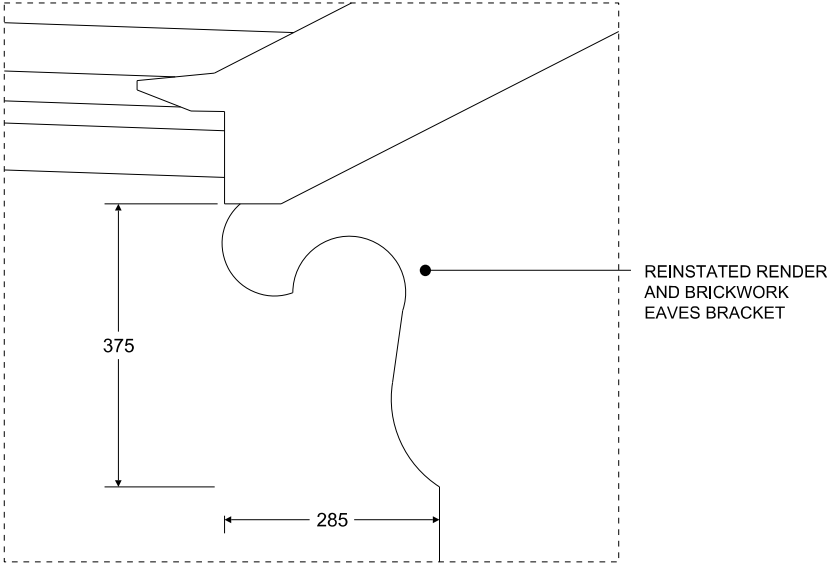

05 OVERSAILING EAVES TYPICAL DETAIL
04-501 1:5 @ A3

FOR PLANNING

| REVISION | DATE | JOB NO | JOB TITLE / CLIENT | DRAWING | SCALE | DATE | <div>This drawing is to be read in conjunction with all other contract documents and specifications and all other consultants drawings. All levels and dimensions should be checked on site and any discrepancies notified to the Architect prior to proceeding with works. No drawing should be reproduced in any form without prior written permission of Nathaniel Mosley Architects Ltd.</div> <div>NATHANIEL MOSLEY ARCHITECTS LTD</div> |
|----------|----------|---------------|--------------------|----------------------|-----------|----------|---|
| P1 | 27/08/15 | NMA 12 | 11 Provost Road | Typical Roof Details | 1:10 @ A3 | 27.08.15 | |
| | | FOR PLANNING | | | DRAWN | CHECK | |
| | | | | | NM | NM | |
| | | | | | | REV | |
| | | NMA 12 04 501 | | | | P1 | |