


NOTES:
 DO NOT SCALE FROM THIS DRAWING.
 CONTRACTOR TO CHECK ALL DIMENSIONS ON SITE.
 ANY DISCREPANCIES TO BE REPORTED TO THE ARCHITECT IMMEDIATELY.
 COPYRIGHT CONRAN AND PARTNERS LIMITED ©

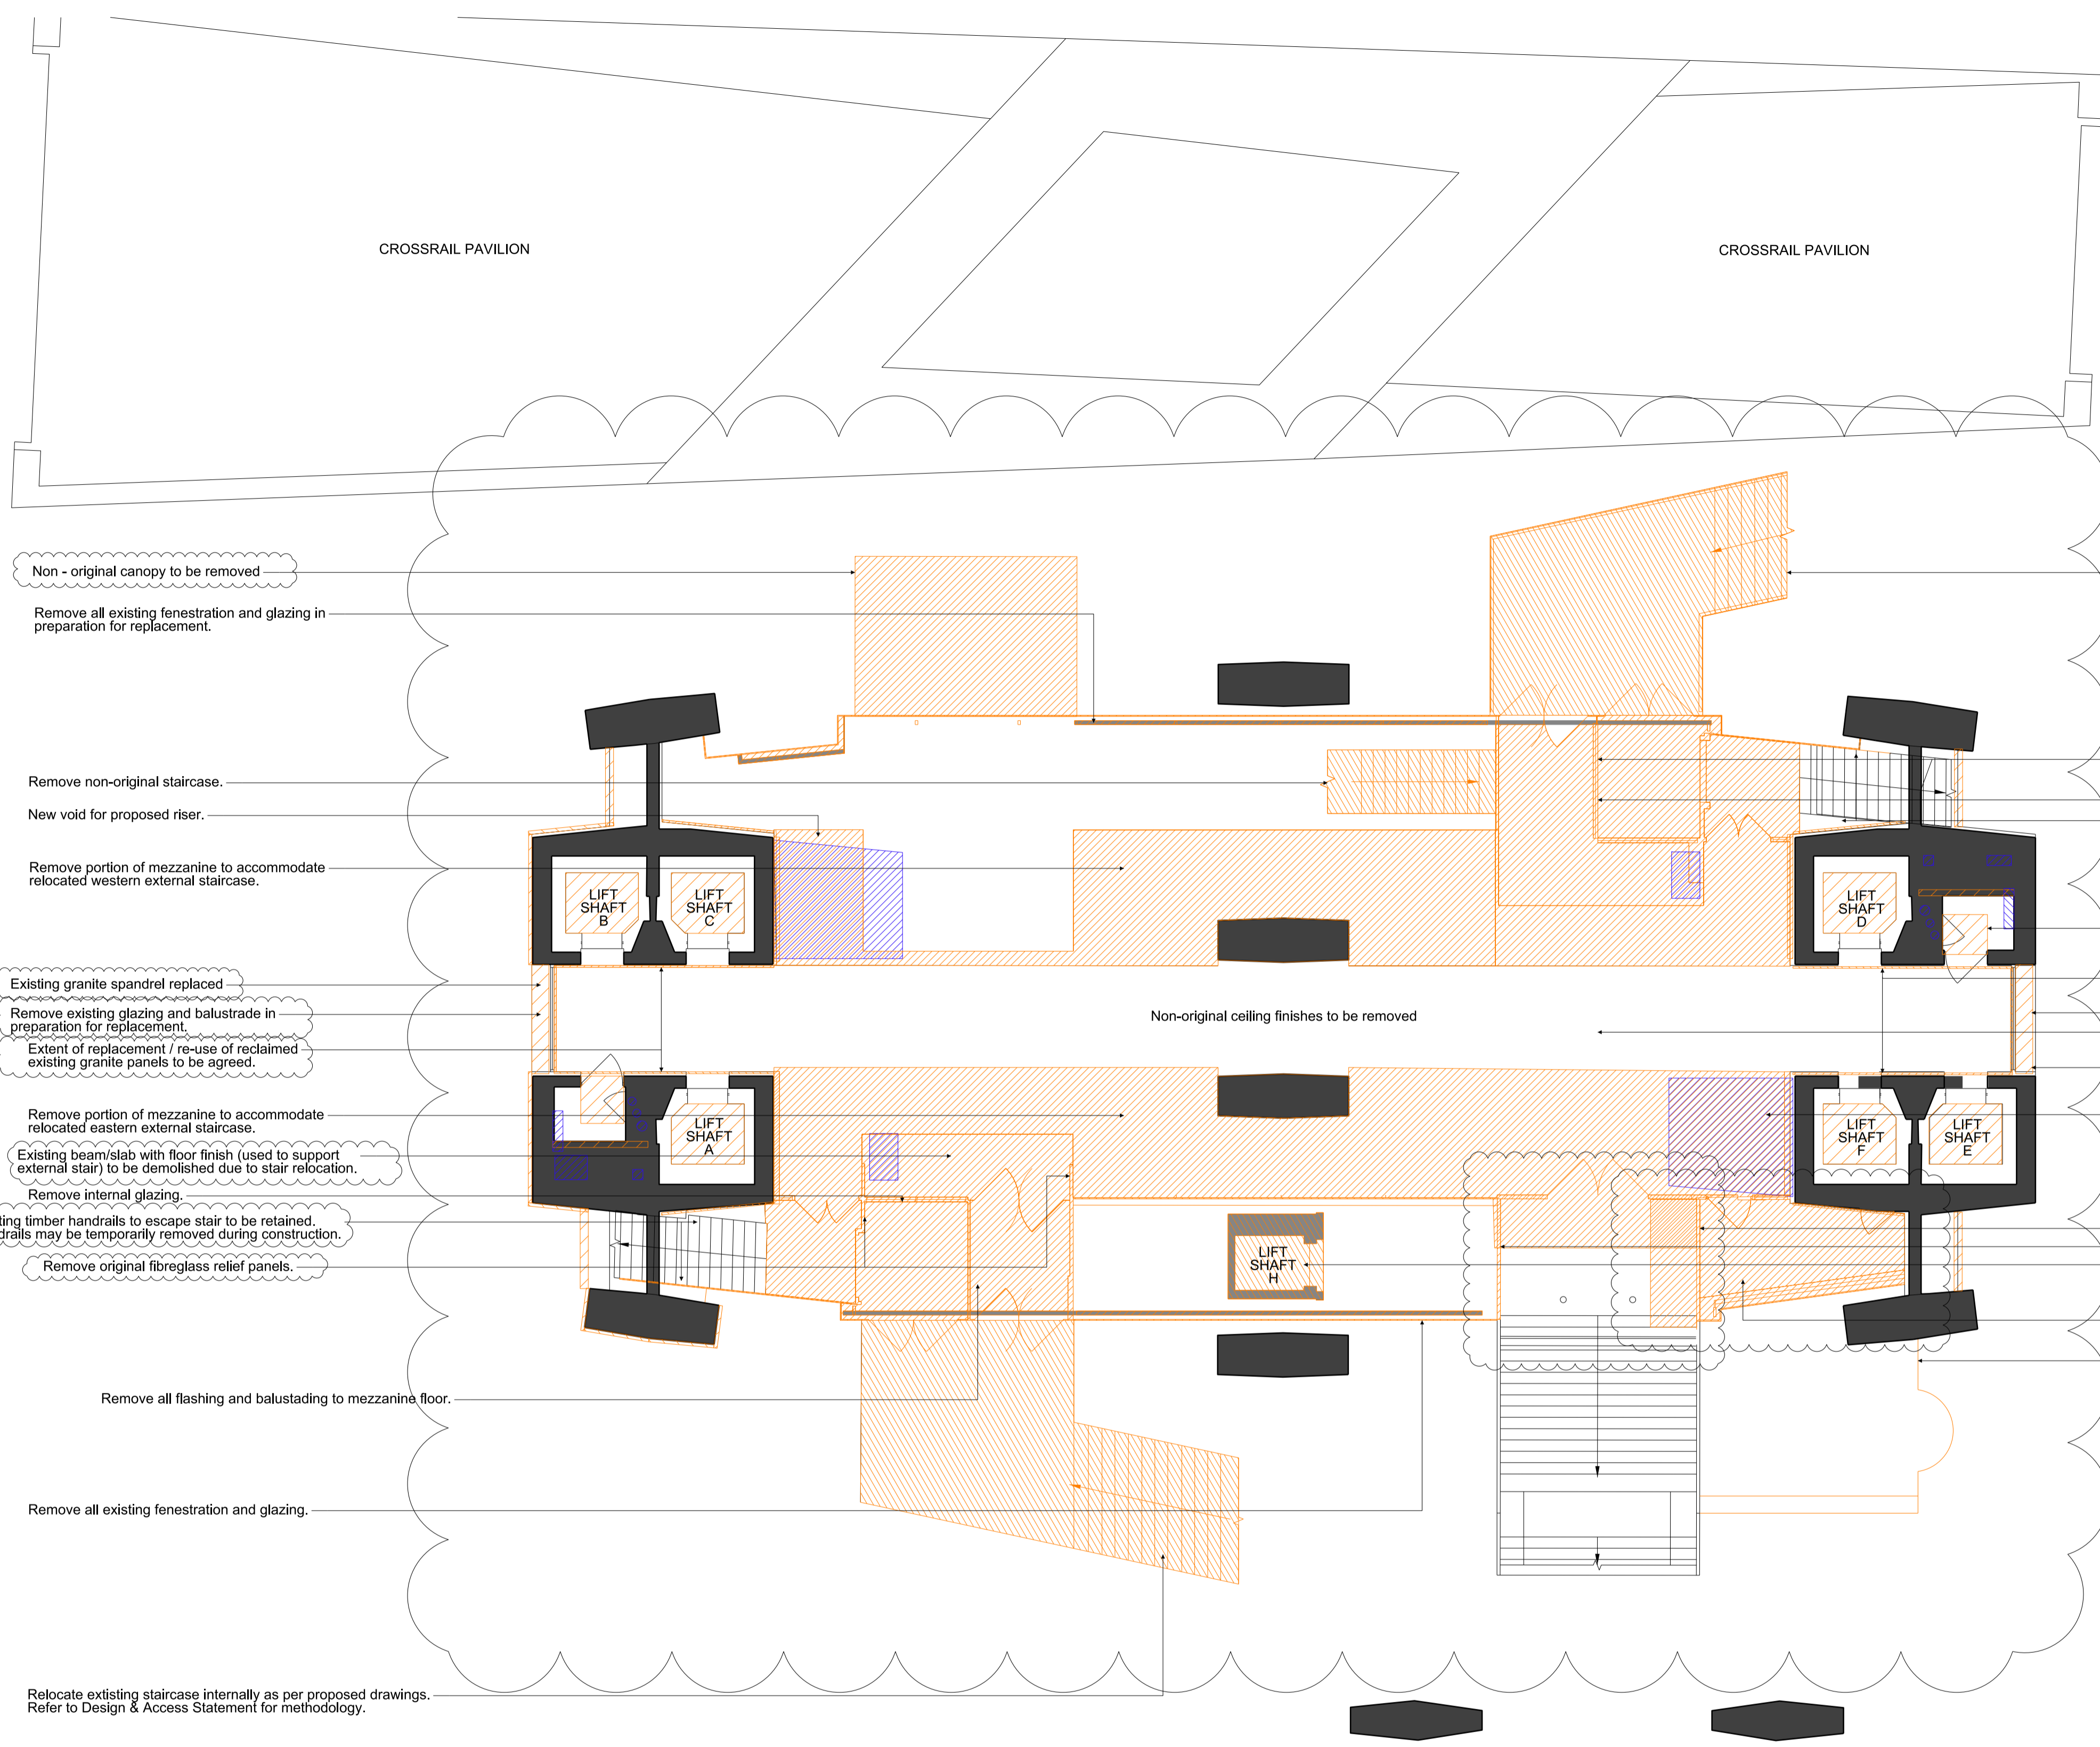

AREA KEY

RESIDENTIAL	[Blue square]
RETAIL	[Yellow square]
PLANT	[Green square]
CIRCULATION	[Grey square]
CAR PARK	[Light blue square]
BACK OF HOUSE	[Dark grey square]
OFFICE	[Brown square]
RESIDENTIAL AMENITY	[Purple square]


KEY

DEMOLITION	[Orange hatched box]
EXISTING STRUCTURE	[Black box]
PARTITION	[Dark grey box]
PROPOSED STRUCTURE	[Light blue hatched box]
BUILDERSWORK OPENING THROUGH EXISTING SLAB	[Blue hatched box]
BUILDERSWORK OPENING THROUGH UPPER AND LOWER SLAB (USED ON 1ST FLOOR ONLY)	[Light blue hatched box]
BUILDERSWORK OPENING THROUGH UPPER SLAB (USED ON 1ST FLOOR ONLY)	[Light blue hatched box]

Survey Information Prepared by Plowman Craven.
 Original Drawing:
 25411F-04 C-Mezz

REVISIONS

REV	DATE	DESCRIPTION
PL4	SEP 15	PLANNING ISSUE: Lift lobby cladding note updated. Revision clouds from PL3 and PL2 retained to clarify changes since PL1.
PL3	AUG 15	PLANNING ISSUE: Escape stair note updated. Revision clouds from PL2 retained to clarify changes since PL1.
PL2	FEB 15	PLANNING ISSUE: Internal and External Listed finishes and scope and notation of demolition updated, including updates in internal lift lobbies (north and south) and escape stairs. Existing structure removed and builderswork openings added.
PL1	01.04.13	PLANNING ISSUE

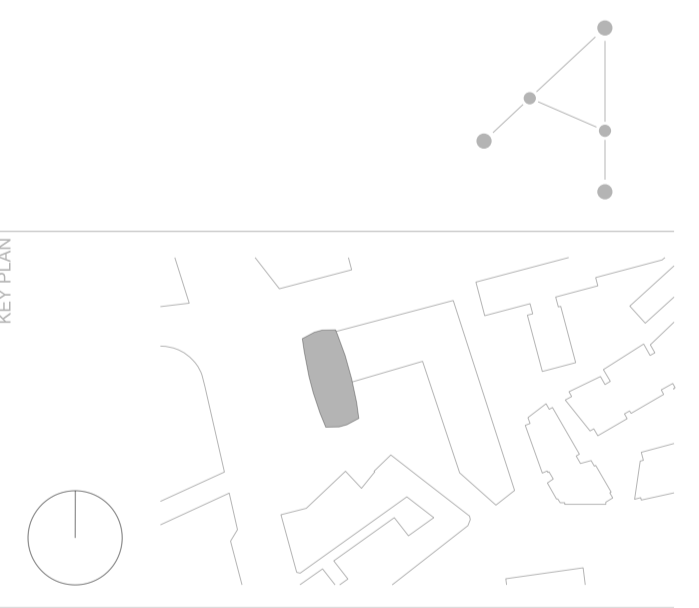

NOTE:
 Existing lift cars to be removed.
 All blocked doors to be opened up.
 All non-original floor finishes to be removed.

1 MEZZANINE FLOOR PLAN DEMOLITIONS 1:100

STATUS
PLANNING

CONRAN+ PARTNERS
 Architects Designers
 22 Shad Thames London SE1 2YU
 T: 020 7403 8899
 cp@conran.com www.conranandpartners.com

JOB
Centre Point
 101-103 New Oxford Street
 London, WC1A 1DD

TITLE
 DEMOLITION
 MEZZANINE FLOOR PLAN
 CENTRE POINT TOWER

DRAWN	AJ	JOB #	552	JOB #	19303-CPT	REV	PL4
CHECKED	NE	SCALE	1:100	SIZE	A1	DATE	APR13
						REV DATE	SEP 15

