

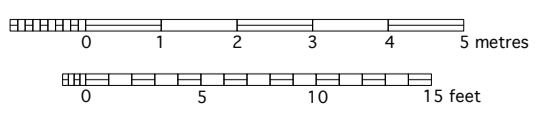
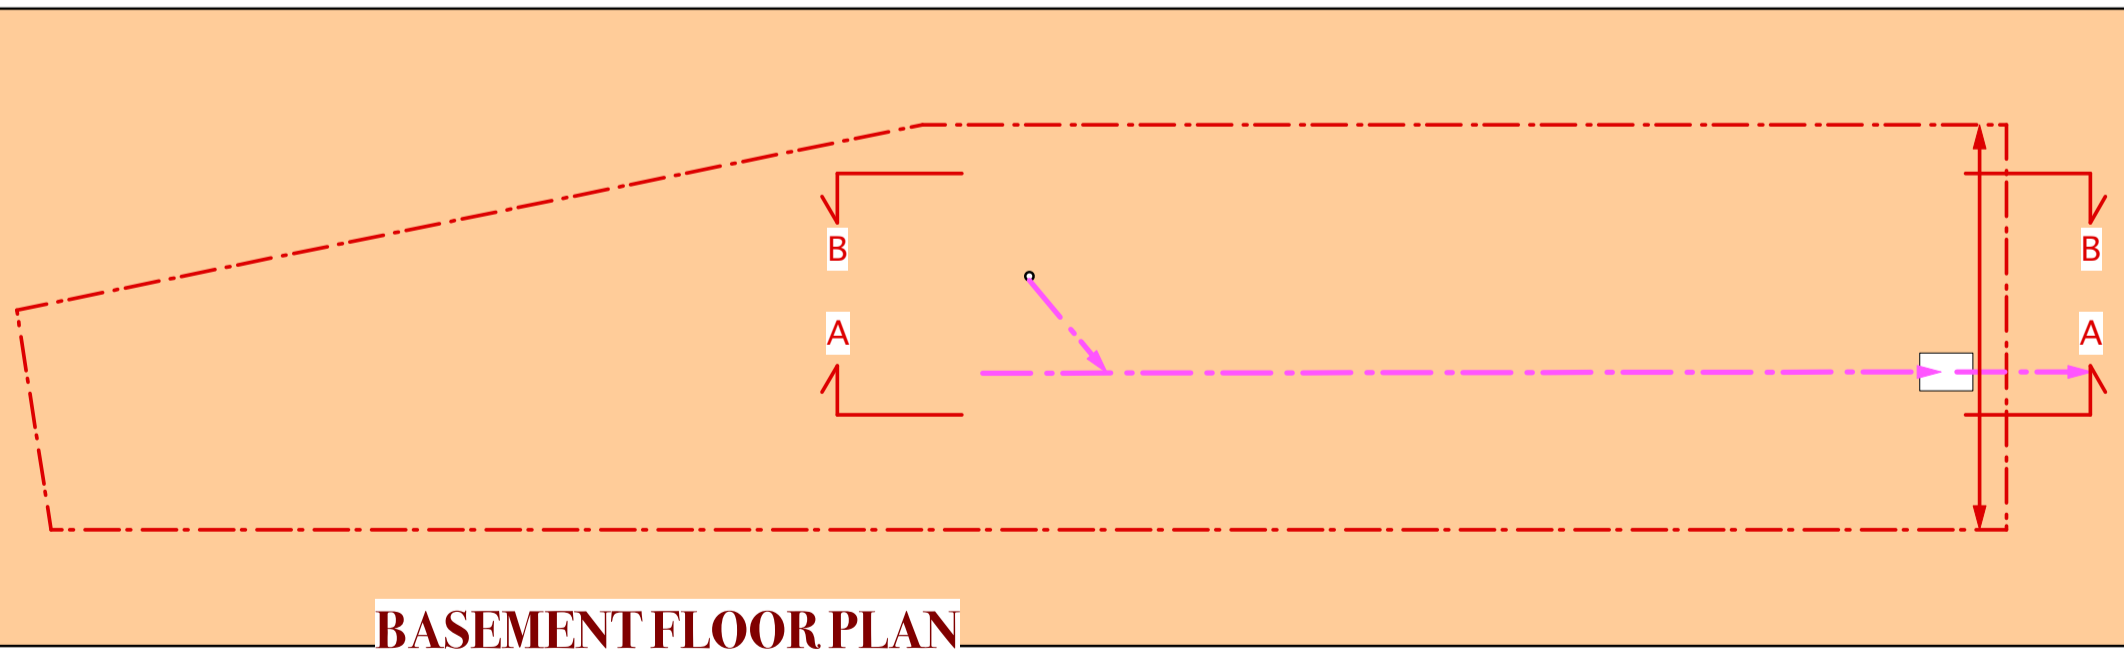


EXISTING

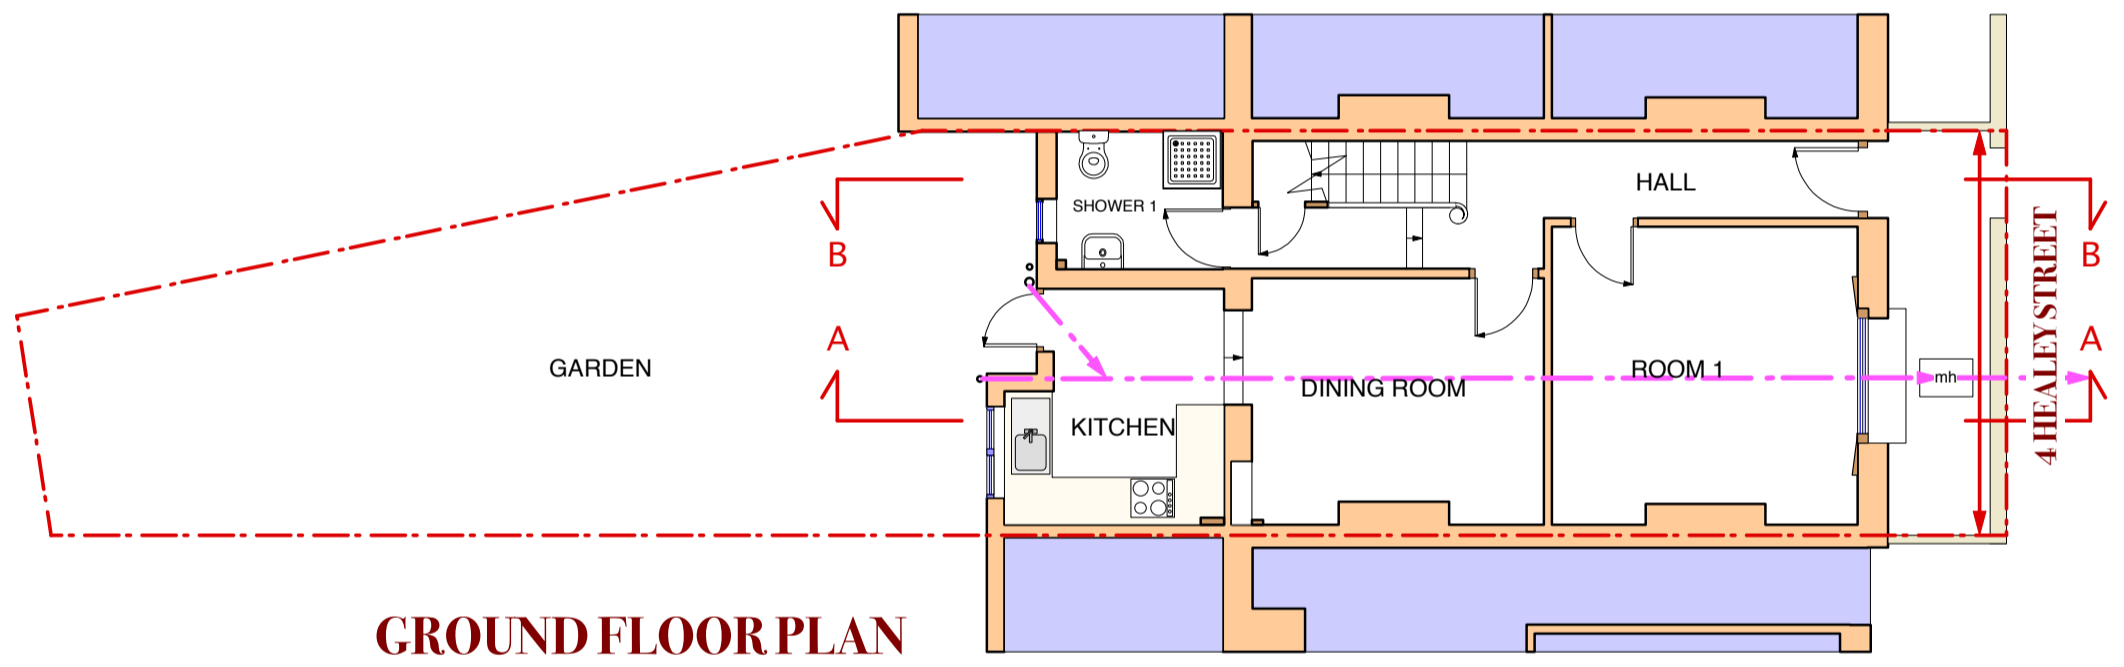

14th October 2014
 1st September 2015

Mark Prizeman AADipl RIBA, chartered architect -
 13 Stockwell Park Road, London SW9 0AP
 TEL: 020 7735 2315
 MOB: 07990 525 869
 E-MAIL: markprizeman@hotmail.com
 markprizeman@btinternet.com
 WEB: www.prizeman.co.uk

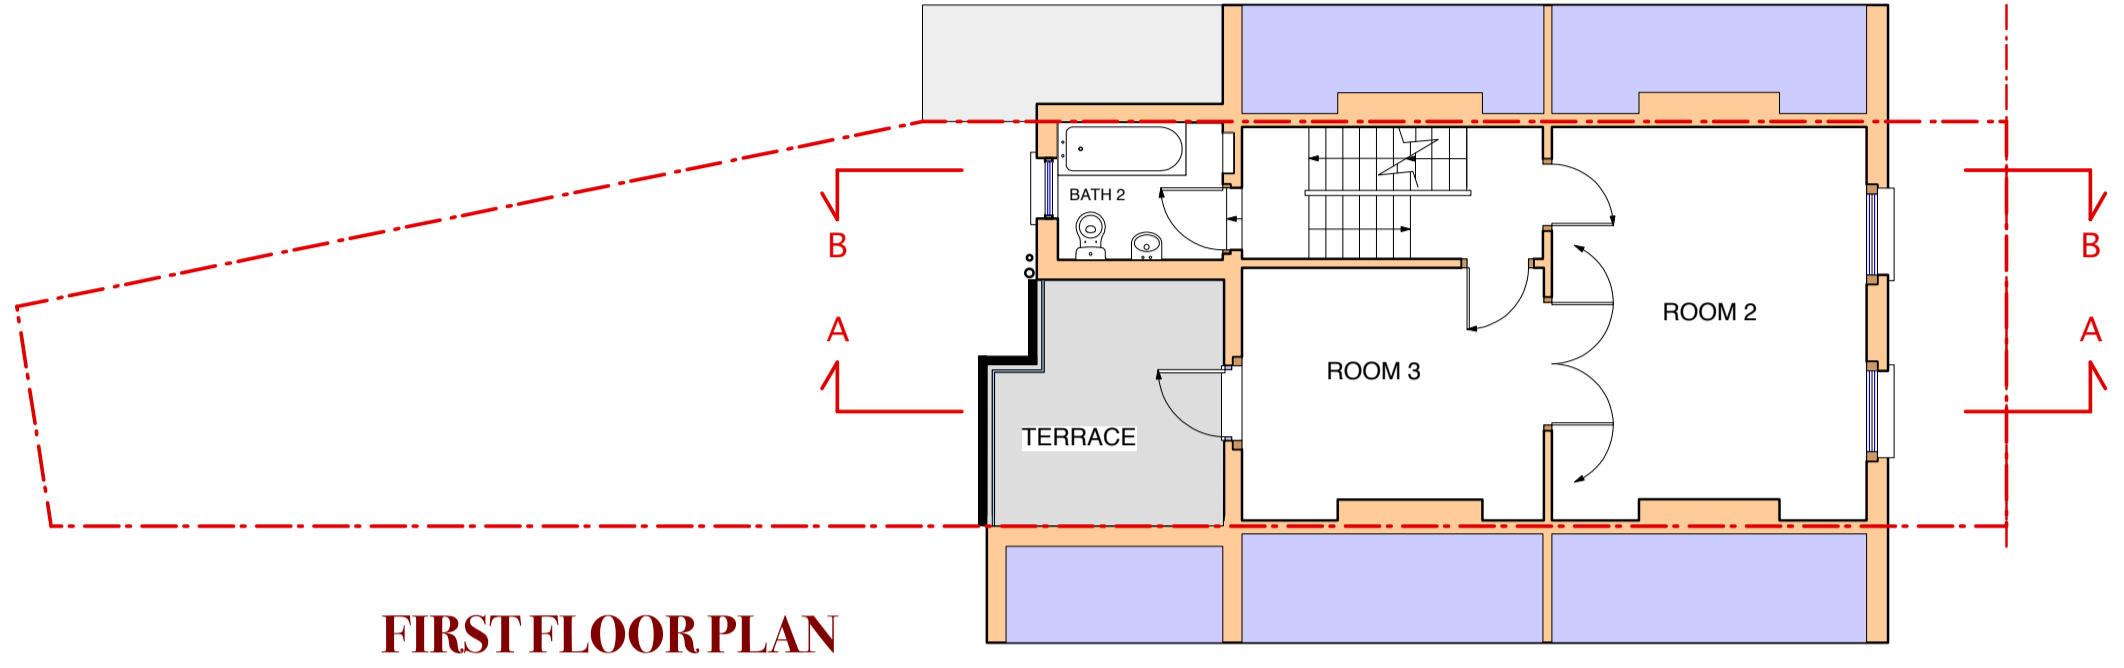

**B, G
 & 1**