

Safety first. Second nature.

Safety, Health and Environment Information


The significant unusual hazards / risks associated with this type of work are noted as:

CONSTRUCTION	
CI	
CII	
OPERATION AND MAINTENANCE	
OI	
OII	
DISMANTLING/DEMOLITION	
DI	
DII	

NOTE - TO BE READ IN CONJUNCTION WITH RISK REGISTER

REV	DATE	DESCRIPTION	HW	EF/CF
1	02/09/15	ISSUE FOR PLANNING DISCHARGE OF CONDITION LSC 4	HB	EF/CF

REV	DATE	DESCRIPTION	HW	EF/CF
1	02/09/15	ISSUE FOR PLANNING DISCHARGE OF CONDITION LSC 4	HB	EF/CF

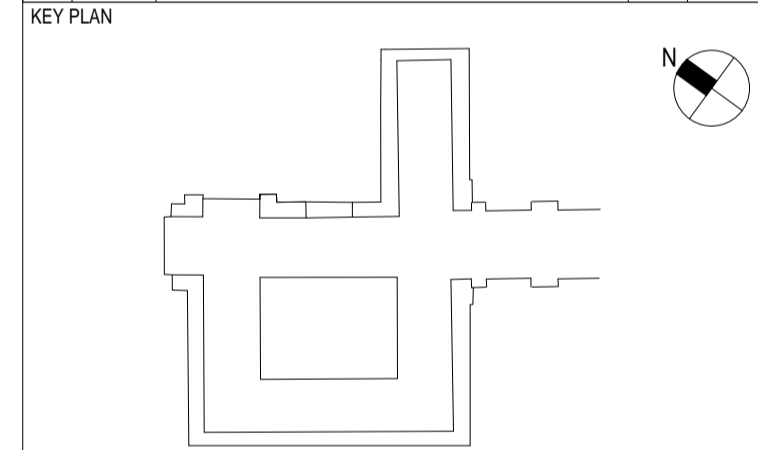

PROJECT STATUS **CONSTRUCTION**



PROJECT TITLE
**SOAS INTO SENATE HOUSE
 MALET STREET
 LONDON, WC1E 7HU**


DRAWING TITLE
G.32 RECEPTION DESK LAYOUT

PROJECT NO.	28731	DRAWN BY	HB	DATE	02/09/15
		CHK BY	EF	DATE	02/09/15
		APPD BY	CF	DATE	02/09/15

PROJECT CODE | DISC. | VIEW TYPE | VIEW CAT. | LEVEL | DWG. NO.
SOAS - A - SKE - XXX - XX - 087

SHEET NO.	SCALE	ORIG. SHEET SIZE	REV.
1 of 1	1 : 50	@ A1	1

INFORMATION HANDLING CLASSIFICATION
UNRESTRICTED

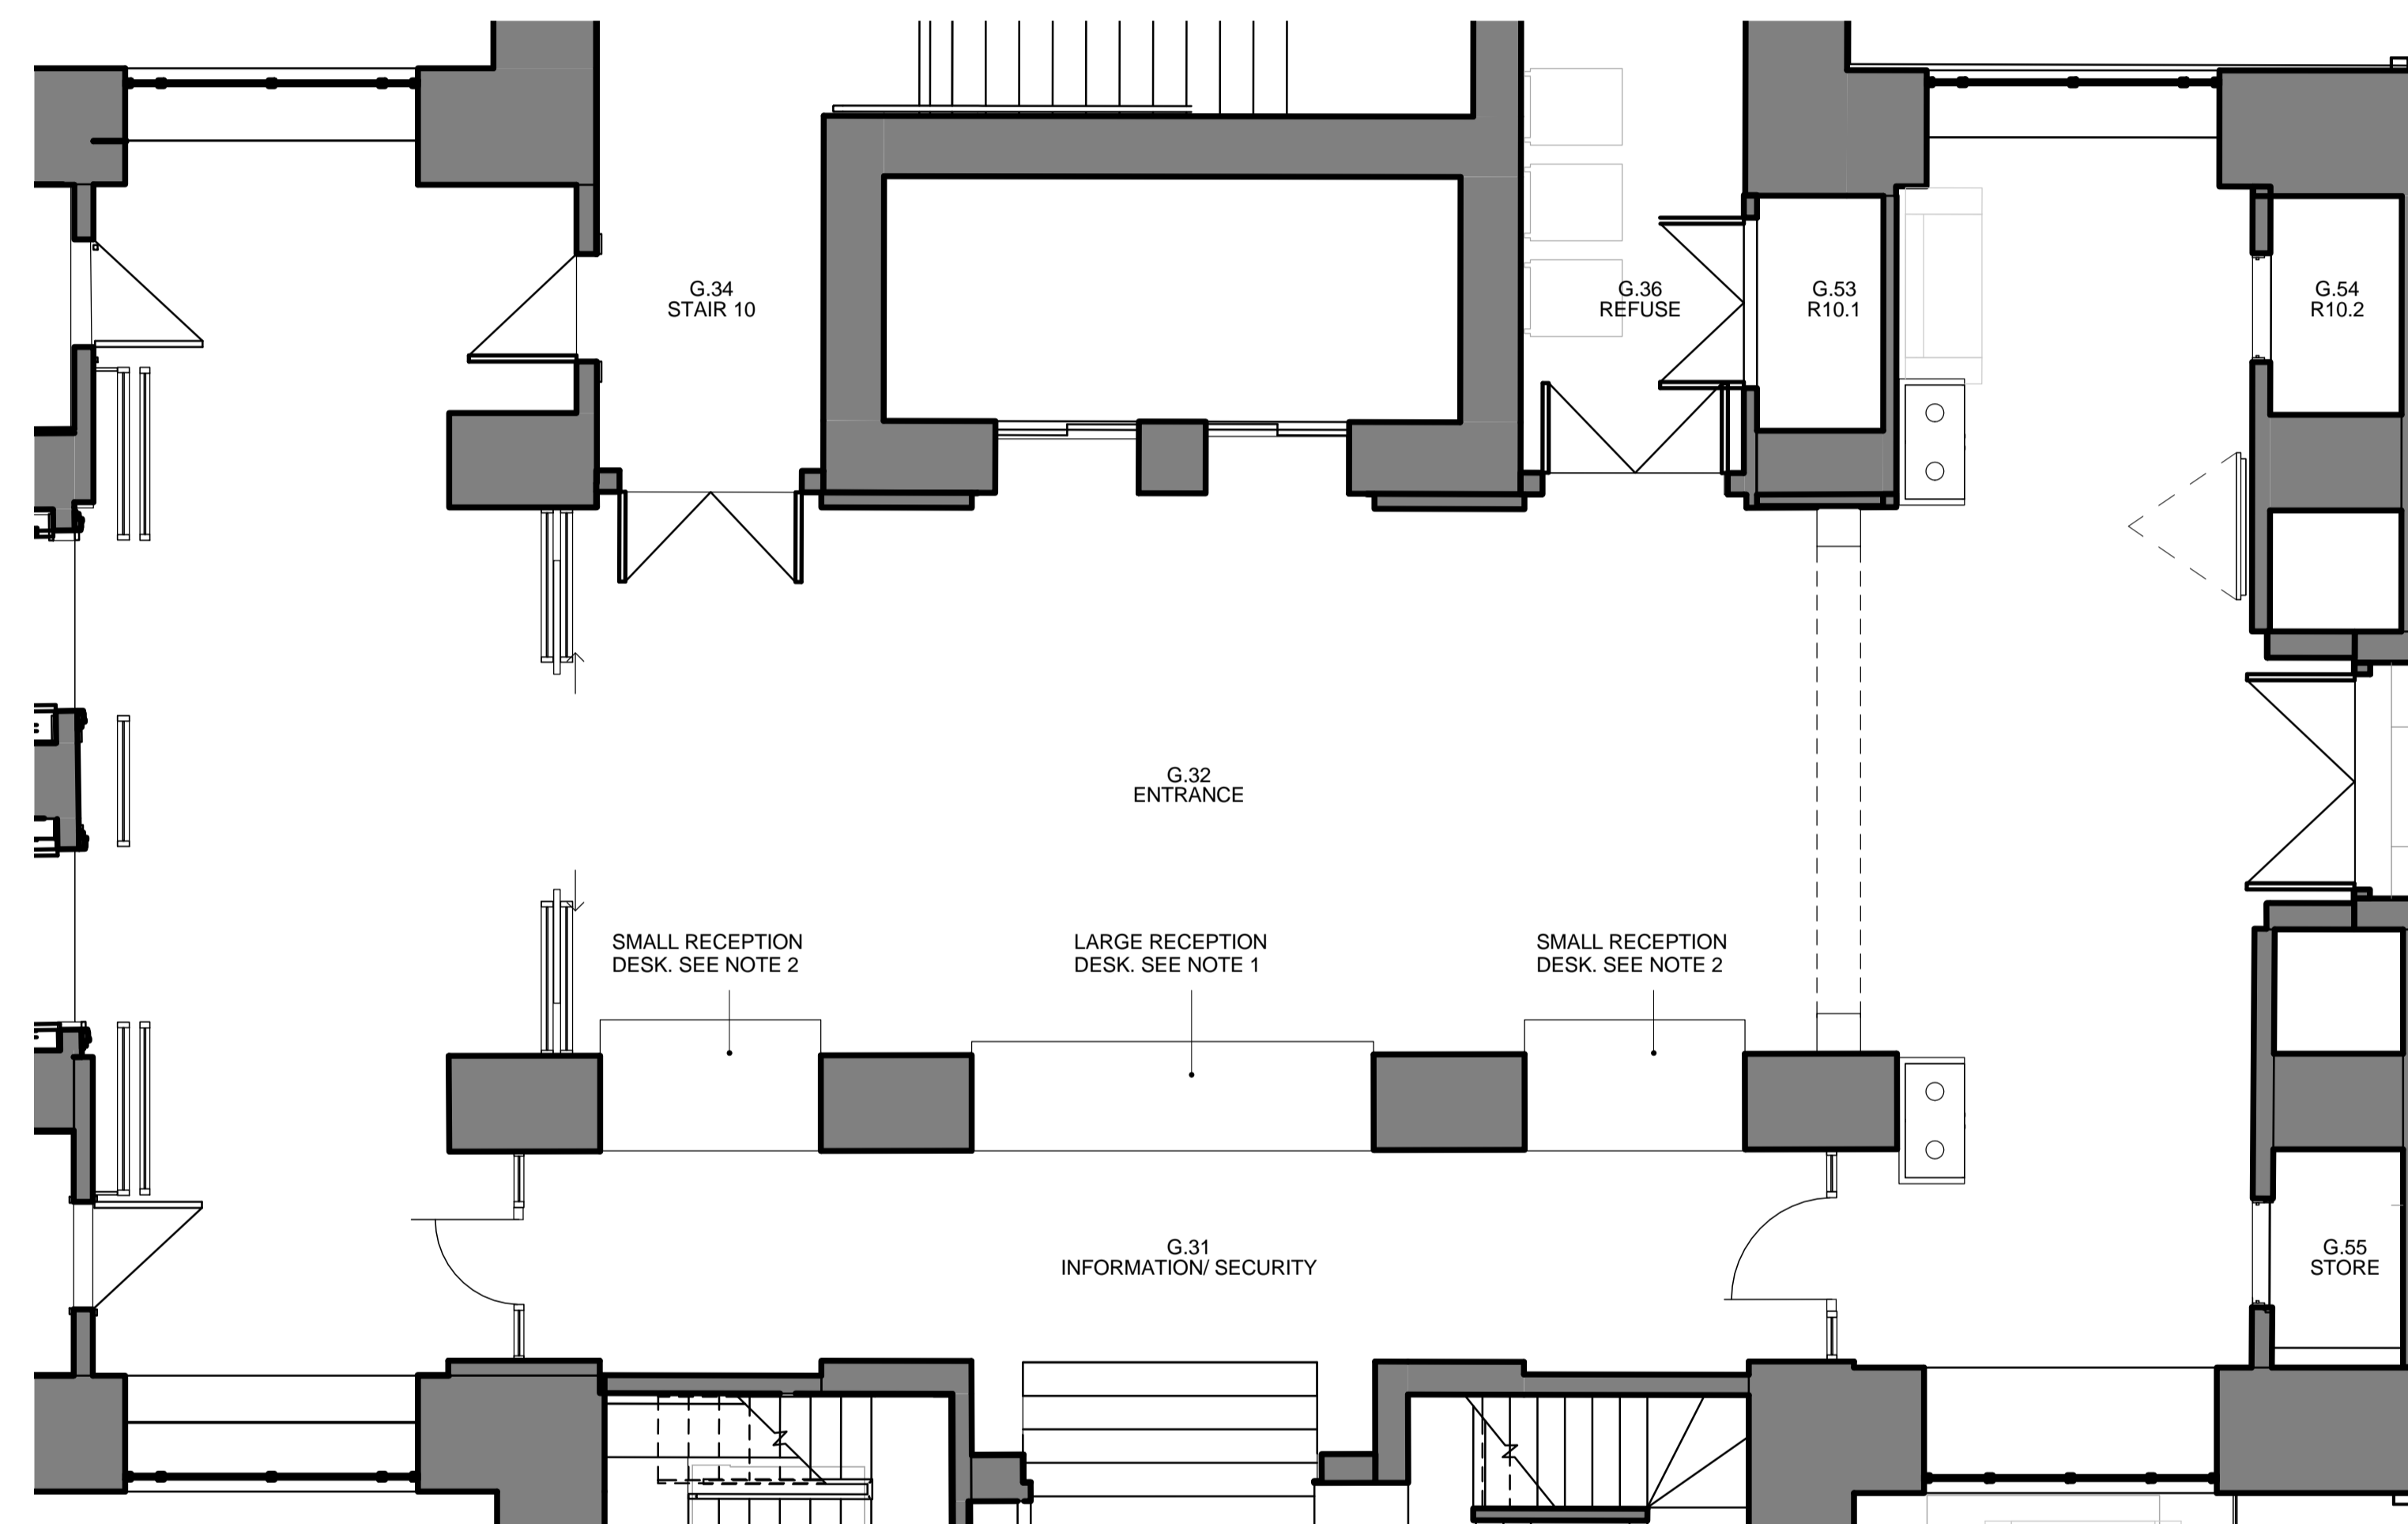

1 G.32 RECEPTION DESK LAYOUT
 1 : 50

NOTES:

- 1) REFER TO SUB-CONTRACTORS DRAWING:
 CARELLA-SOAS-X-DRW-XXX-00-014
- 2) REFER TO SUB-CONTRACTORS DRAWING:
 CARELLA-SOAS-X-DRW-XXX-00-015