


Safety, Health and Environment Information


The significant unusual hazards / risks associated with this type of work are noted as:

CONSTRUCTION	
CI	
CII	
OPERATION AND MAINTENANCE	
OI	
OII	
DISMANTLING/DEMOLITION	
DI	
DII	


NOTE - TO BE READ IN CONJUNCTION WITH RISK REGISTER

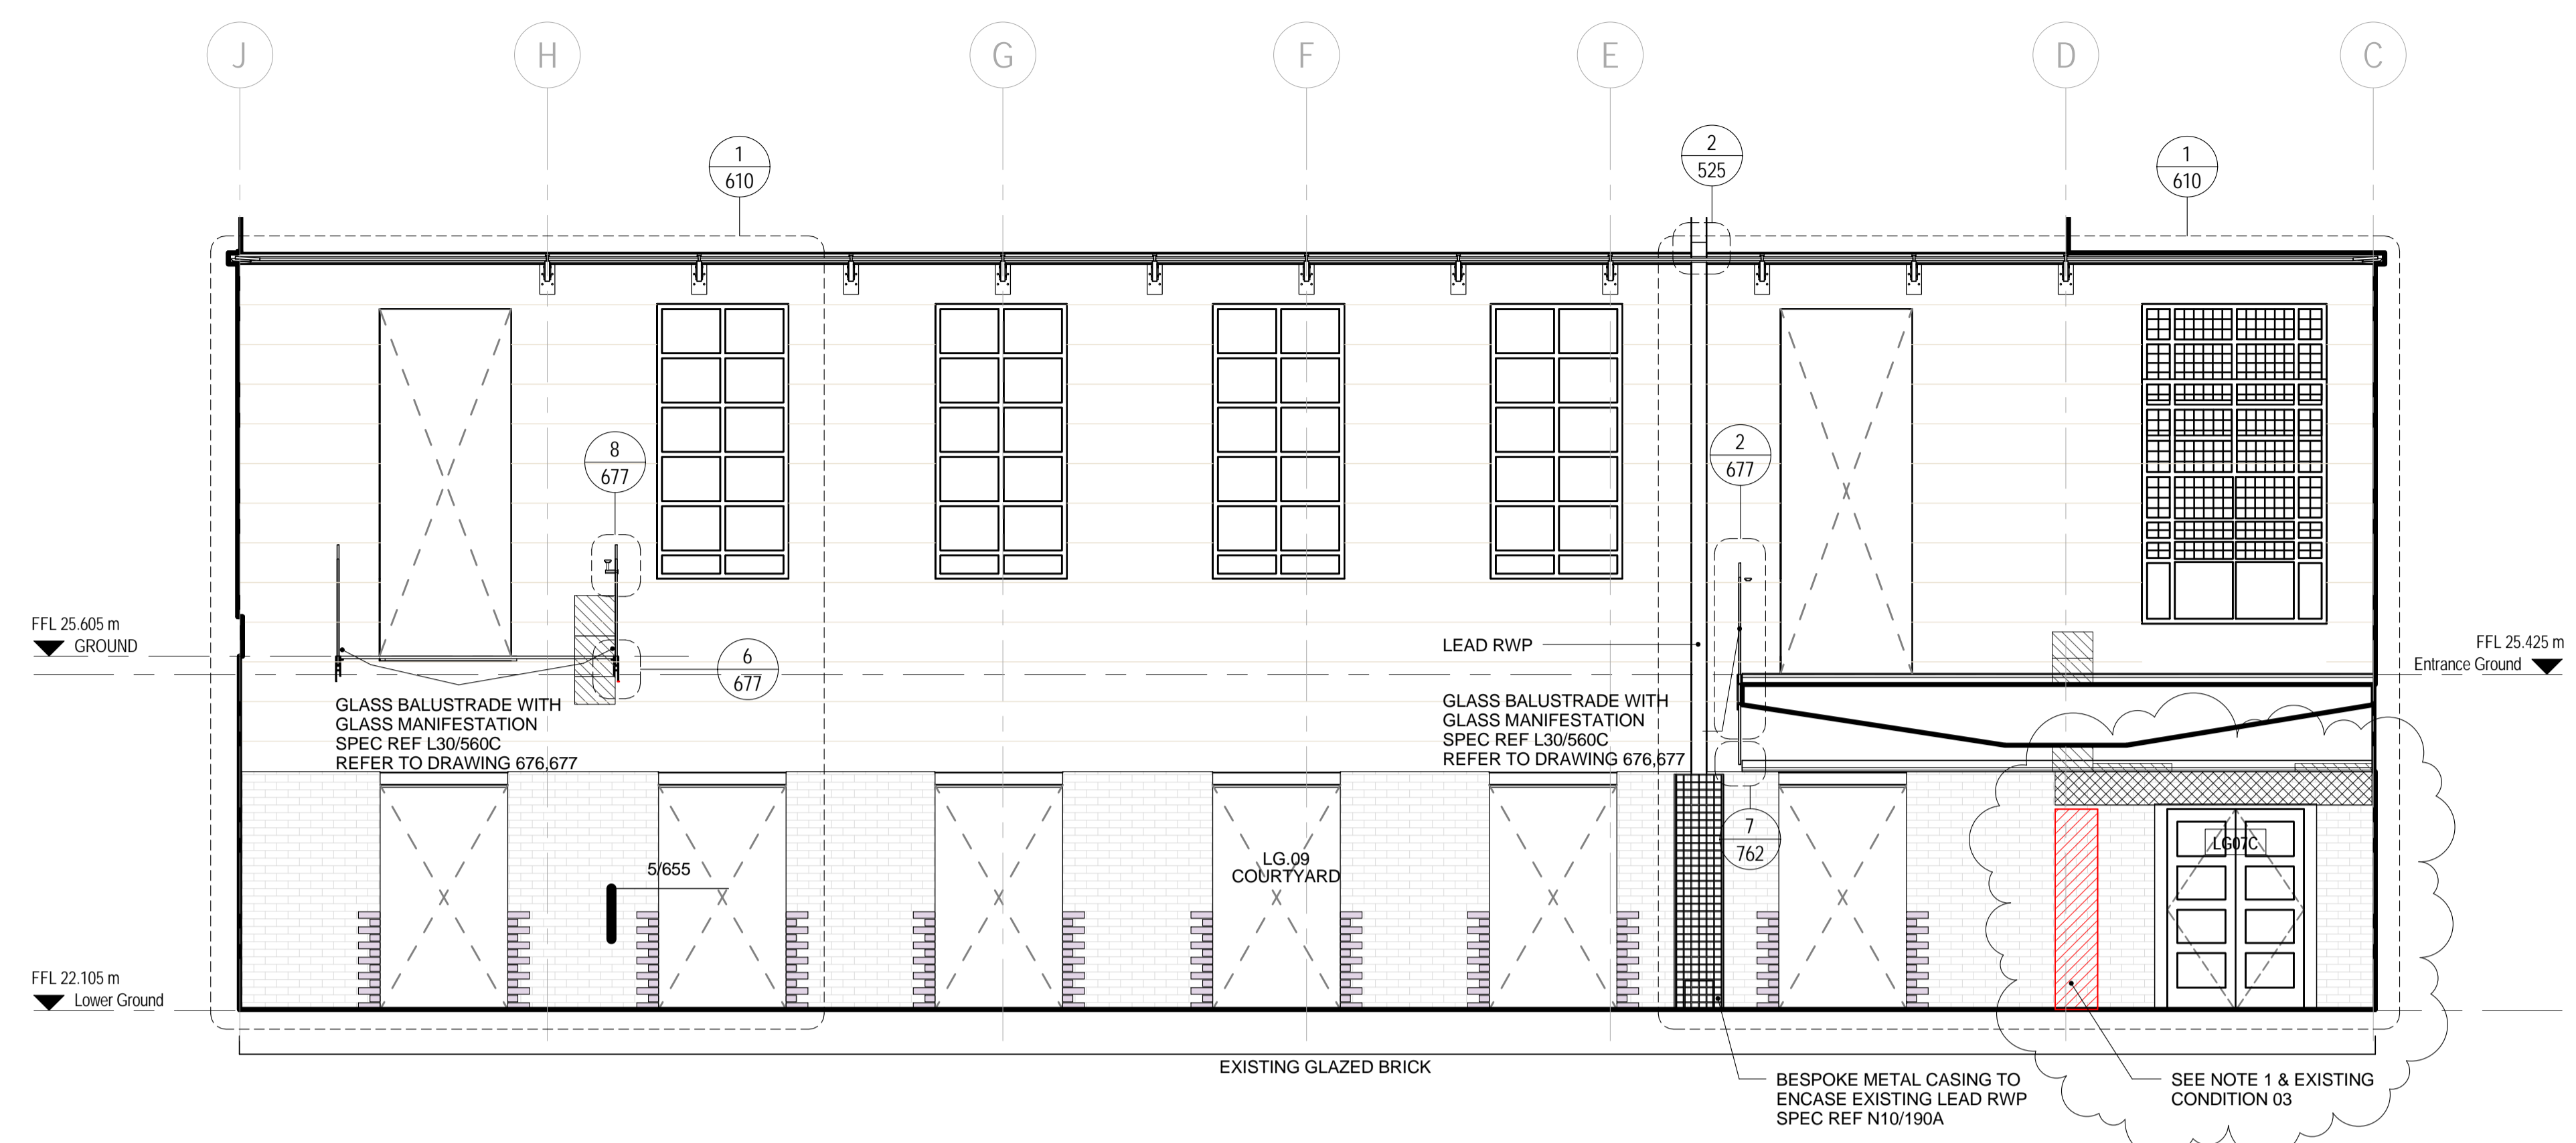

**1 LG.09 ELEVATION NORTH**  
1 : 50

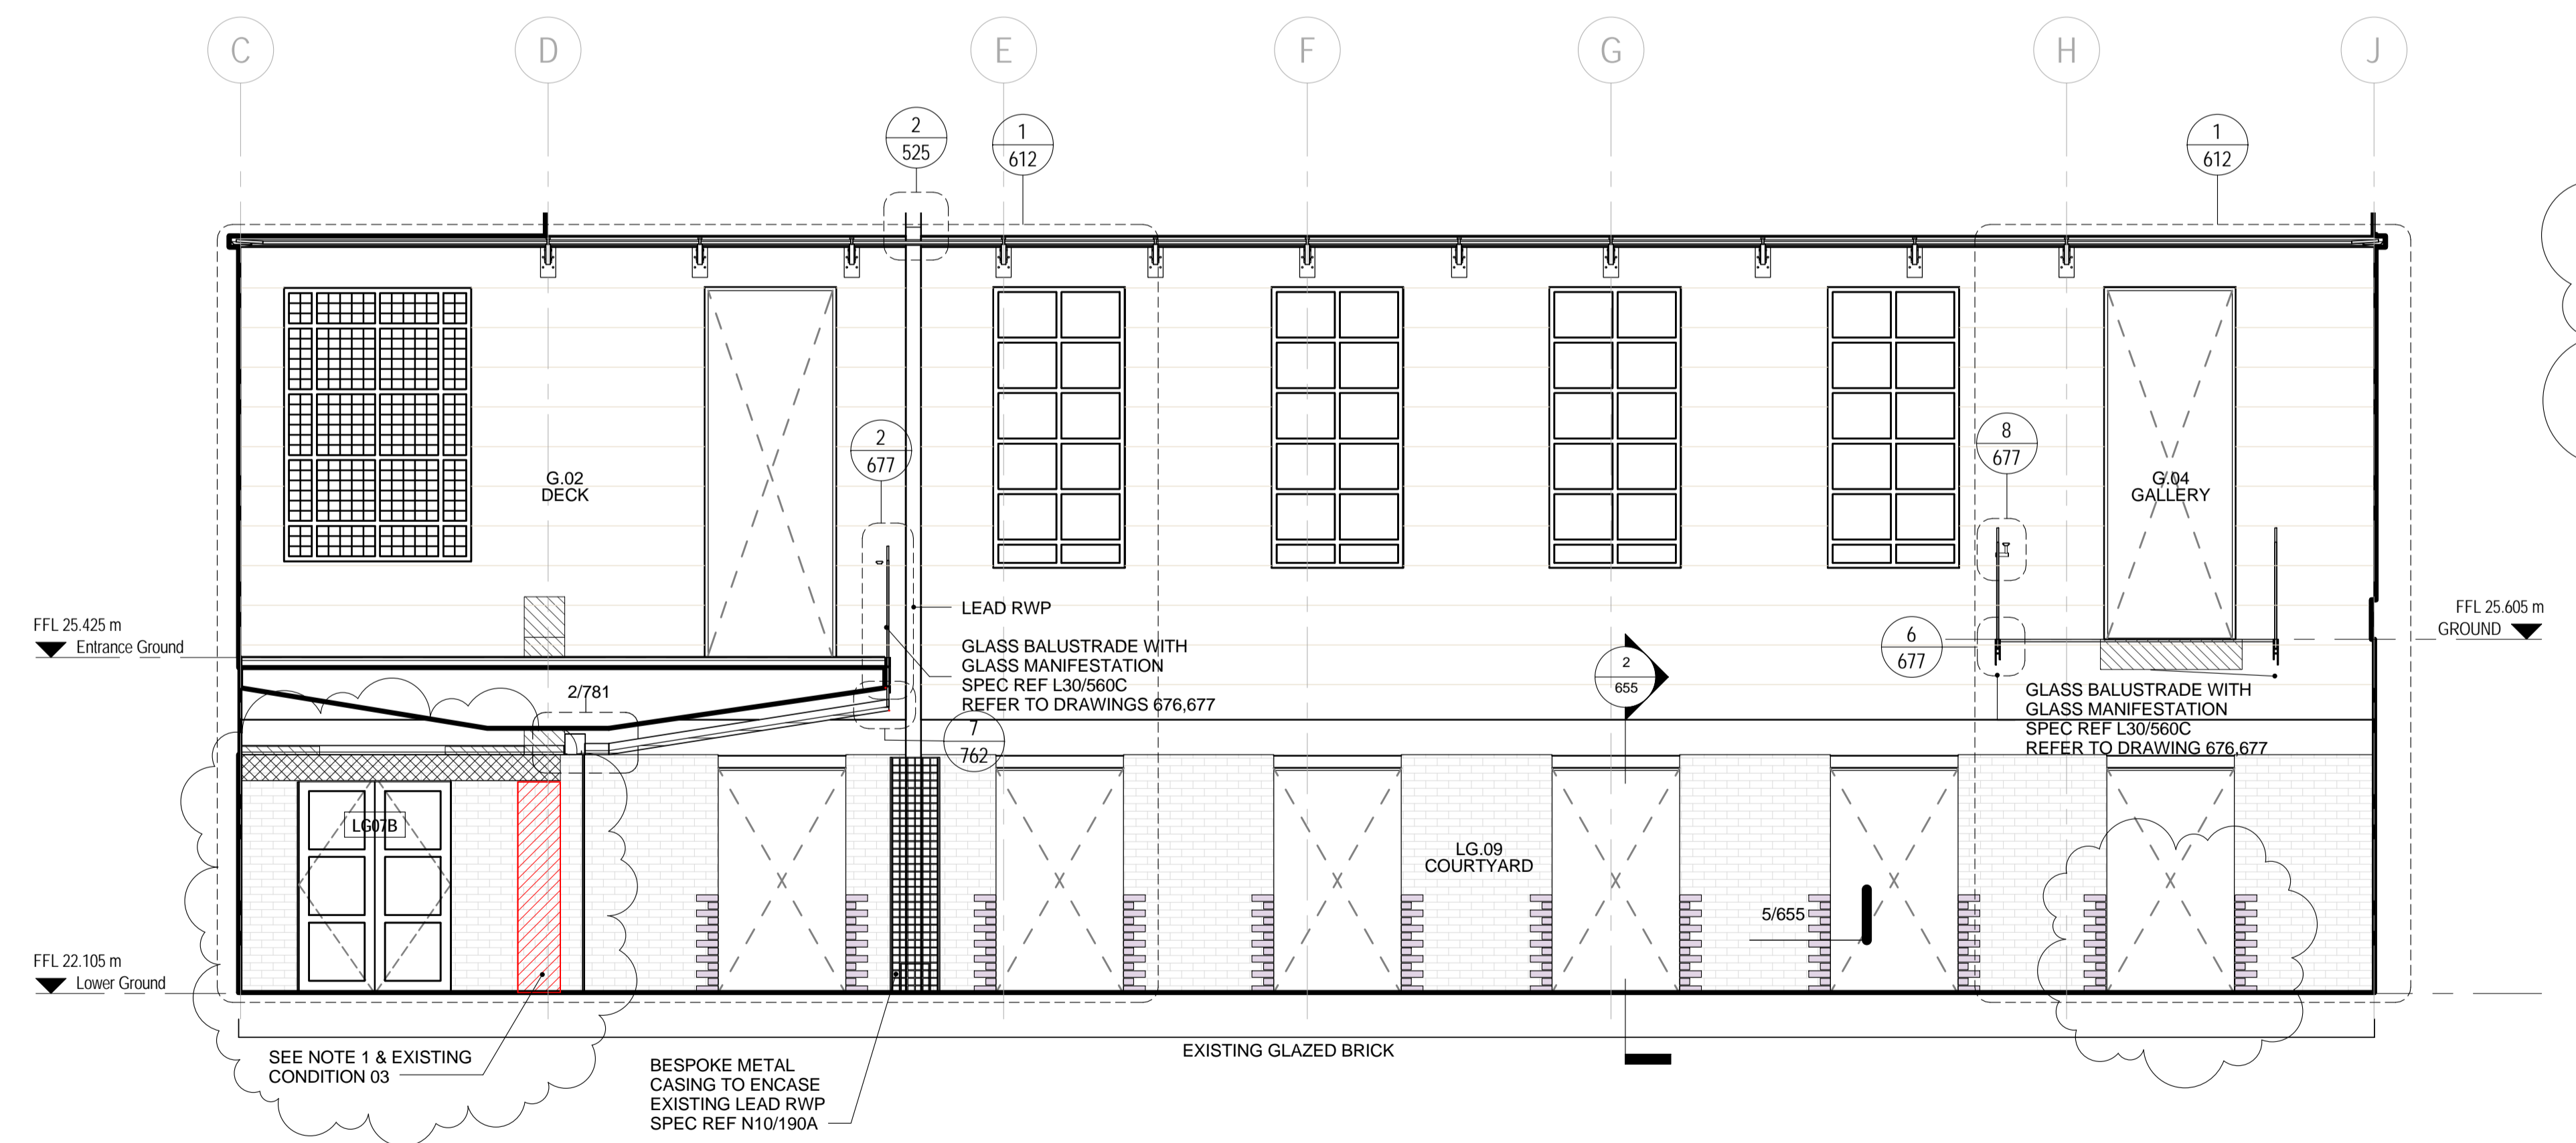


**2 LG.09 ELEVATION SOUTH**  
1 : 50

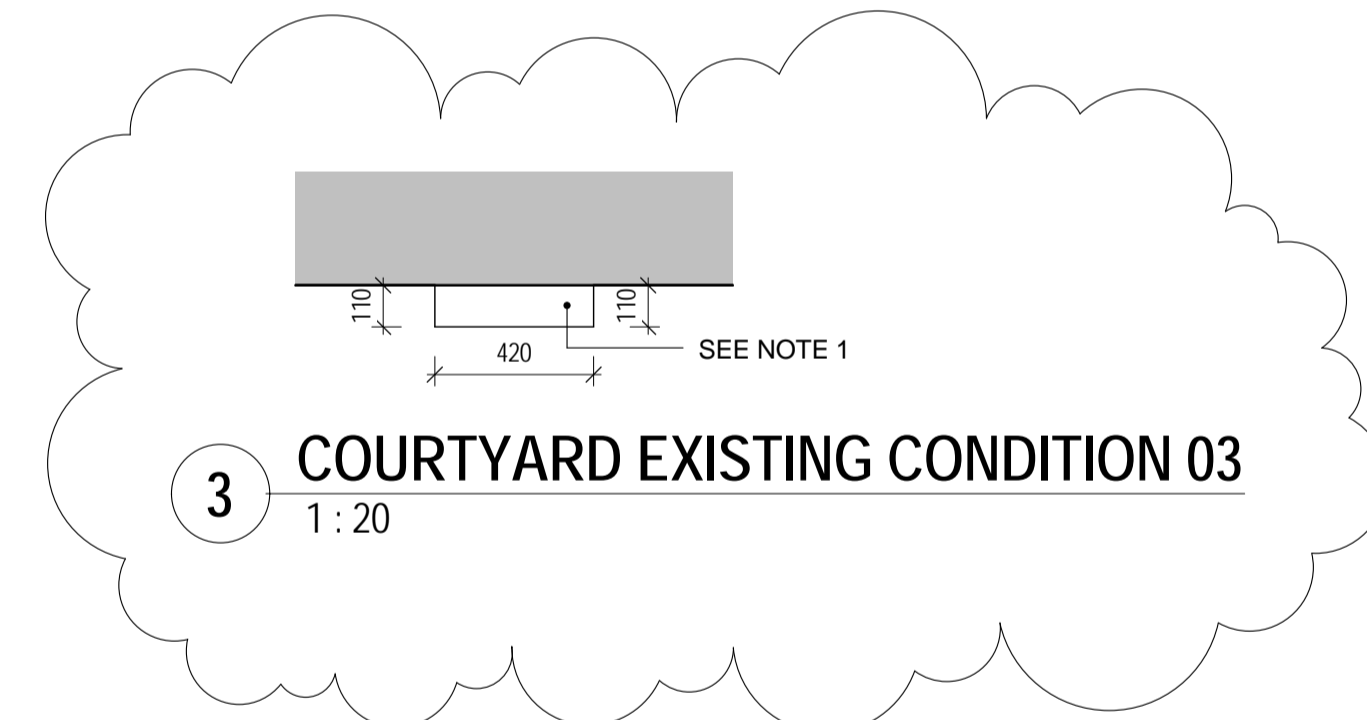

**3 COURTYARD EXISTING CONDITION 03**  
1 : 20

- NOTES:**
- 1) ORIGINAL GLAZED PIER TO BE CAREFULLY CUT BACK TO ALIGN WITH ADJACENT SURFACE. FINISH WITH NEW GLAZED TILES TO MATCH EXISTING TO SUIT CONDITION / LOCATION. MAKE GOOD ANY EXISTING BRICKS / TILES WHERE REQUIRED.
  - 2) ORIGINAL WALL TO BE CAREFULLY CUT BACK TO ALIGN WITH ADJACENT SURFACE.
  - 3) TO BE READ IN CONJUNCTION WITH DONALD INSALL ASSOCIATES COURTYARD MASONRY REPAIRS ELEVATIONS AND SCOPE.
- PROPOSED GLAZED BRICKS / TILES TO MATCH EXISTING
  - PLASTER FINISH TO EXISTING WALL. MAKE GOOD AND PREPARE FOR PAINT FINISH
  - REPLACED / REFURBISH GLAZED BRICKS / TILES

REV	DATE	DESCRIPTION	DL	EF/MD	APP
2	02.09.15	AMENDMENTS TO EXISTING CONDITION AND SCOPE OF WORKS FOLLOWING SITE SURVEY AS HIGHLIGHTED. ISSUED FOR PLANNING DISCHARGE OF CONDITION LBC & (j)	HB	EF/CF	
1	13.04.15	CONSTRUCTION ISSUE	DL	EF/MD	APP
REV	DATE	DESCRIPTION	DL	EF/MD	APP
KEY PLAN					

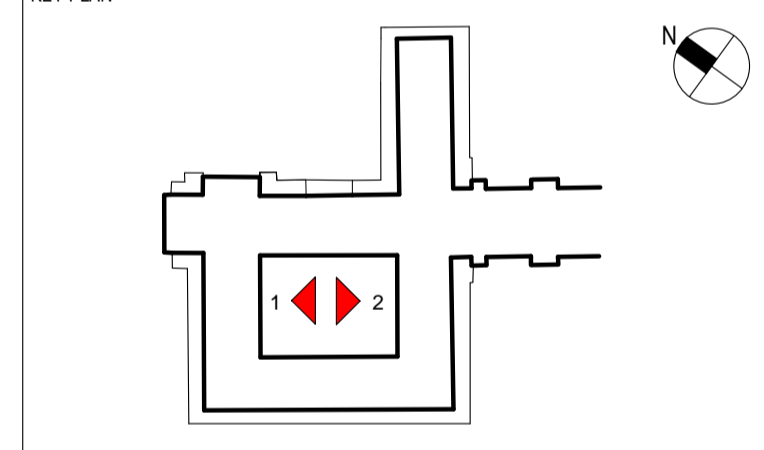

PROJECT STATUS: **CONSTRUCTION**

CLIENT: **GRAHAM CONSTRUCTION**

**mace**  
 155 Moorgate, London, EC2M 6XB  
 www.macegroup.com

PROJECT TITLE:  
**SOAS INTO SENATE HOUSE  
 MALET STREET  
 LONDON, WC1E 7HU**

DRAWING TITLE:  
**COURTYARD  
 LG.09 LOWER GROUND  
 ELEVATIONS**

PROJECT NO.	DRAWN BY	DL	DATE	03/03/15
28731	CHK BY	EF	DATE	03/03/15
	APPD BY	MD	DATE	03/03/15
PROJECT CODE	DISC.	VIEW TYPE	VIEW CAT.	LEVEL
SOAS - A - DET - GEN - B1 - 477				
SHEET NO.	SCALE	ORIG. SHEET SIZE	REV.	
2 of 2	As indicated	@ A1	C 2	

INFORMATION HANDLING CLASSIFICATION  
**UNRESTRICTED**