

Safety first. Second nature.

Safety, Health and Environment Information

The significant unusual hazards / risks associated with this type of work are noted as:

CONSTRUCTION		
CI	CDM 27	REFURBISHMENT OF EXISTING FACADE
CII		
OPERATION AND MAINTENANCE		
OI	CDM 28	ACCESS FOR CLEANING & MAINTENANCE
OII		
DISMANTLING/DEMOLITION		
DI		NONE
DII		

NOTE - TO BE READ IN CONJUNCTION WITH RISK REGISTER

KEY:

01	EXISTING LEAD RECTANGULAR RAIN WATER PIPE AND HOOPPERS
02	EXISTING LEADED LIGHT WINDOW
03	EXISTING METAL FRAMED MULTI-PANE WINDOW
04	EXISTING PORTLAND STONE FACADE
05	STONE CILL
06	EXISTING STONE BALCONIES WITH METAL RAILINGS
07	EXISTING WHITE GLAZED FACING BRICK
08	PROPOSED GLAZED ROOF
09	PROPOSED GLAZED PERIMETER FLAT ROOF
10	PROPOSED STRUCTURAL CONCRETE COLUMNS
11	PROPOSED DECK AND GALLERY STRUCTURE
12	PROPOSED GLAZED BALUSTRADE WITH BRONZE HANDRAIL
13	PROPOSED NEW OPENINGS
14	EXISTING OPENINGS
15	ORIGINAL GLAZED PIER TO BE CAREFULLY CUT BACK TO ALIGN WITH ADJACENT SURFACE. REFER TO DRAWINGS 476 & 477 FOR FINISHES.

NOTES:

1. FOR REPAIRS & REMEDIAL WORK TO ALL EXTERNAL DOORS, WINDOWS, FACADE, RAINWATER GOODS AND STONE FEATURES REFER TO DRAWINGS AND SPECIFICATIONS BY DONALD INSALL ASSOCIATES


LG32-1 LOUVRE/GRILLES TAGS REFER 28731-SOAS-A-SHL-GEN-XX-918

W-LG32-1 WINDOW TAGS

3	02.09.15	AMENDMENTS TO EXISTING CONDITION AND SCOPE OF WORKS FOLLOWING SITE SURVEY AS HIGHLIGHTED. ISSUED FOR PLANNING DISCHARGE OF CONDITION LBC 6 (j)	HB	EF/CF
2	14.04.15	ELEVATIONS RENAMED	DL	EF/MD
1	05.11.14	CONSTRUCTION ISSUE. RWP CAGES WEST ELE. OMITTED. LEVELS CHANGED	HB	LT/MD

REV DATE DESCRIPTION DWN CHK/APP

KEY PLAN

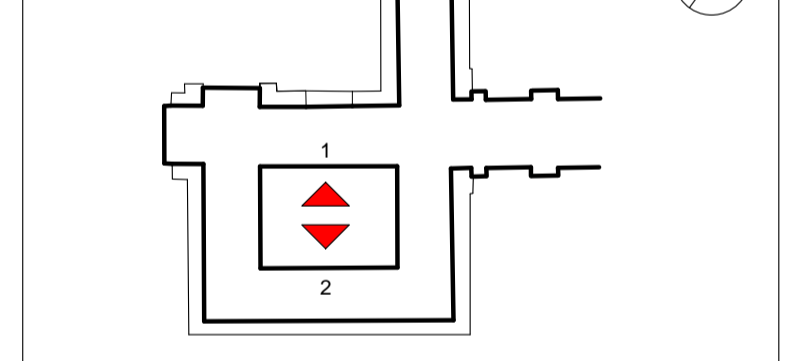

PROJECT STATUS **CONSTRUCTION**




PROJECT TITLE
**SOAS INTO SENATE HOUSE
 MALET STREET
 LONDON, WC1E 7HU**

DRAWING TITLE
**PROPOSED
 EAST & WEST
 COURTYARD ELEVATIONS**

PROJECT NO.	DRAWN BY	DATE	APRIL 2013
28731	JB	DATE	APRIL 2013
	CHK BY	DATE	APRIL 2013
	LT	DATE	APRIL 2013
	APPD BY	DATE	APRIL 2013
	CF	DATE	APRIL 2013
PROJECT CODE	DISC.	VIEW TYPE	VIEW CAT.
SOAS - A	- ELE - GEN - XX -	325	
SHEET NO.	SCALE	ORIG. SHEET SIZE	REV.
1 of 1	1:100	@ A1	C 3

INFORMATION HANDLING CLASSIFICATION
UNRESTRICTED

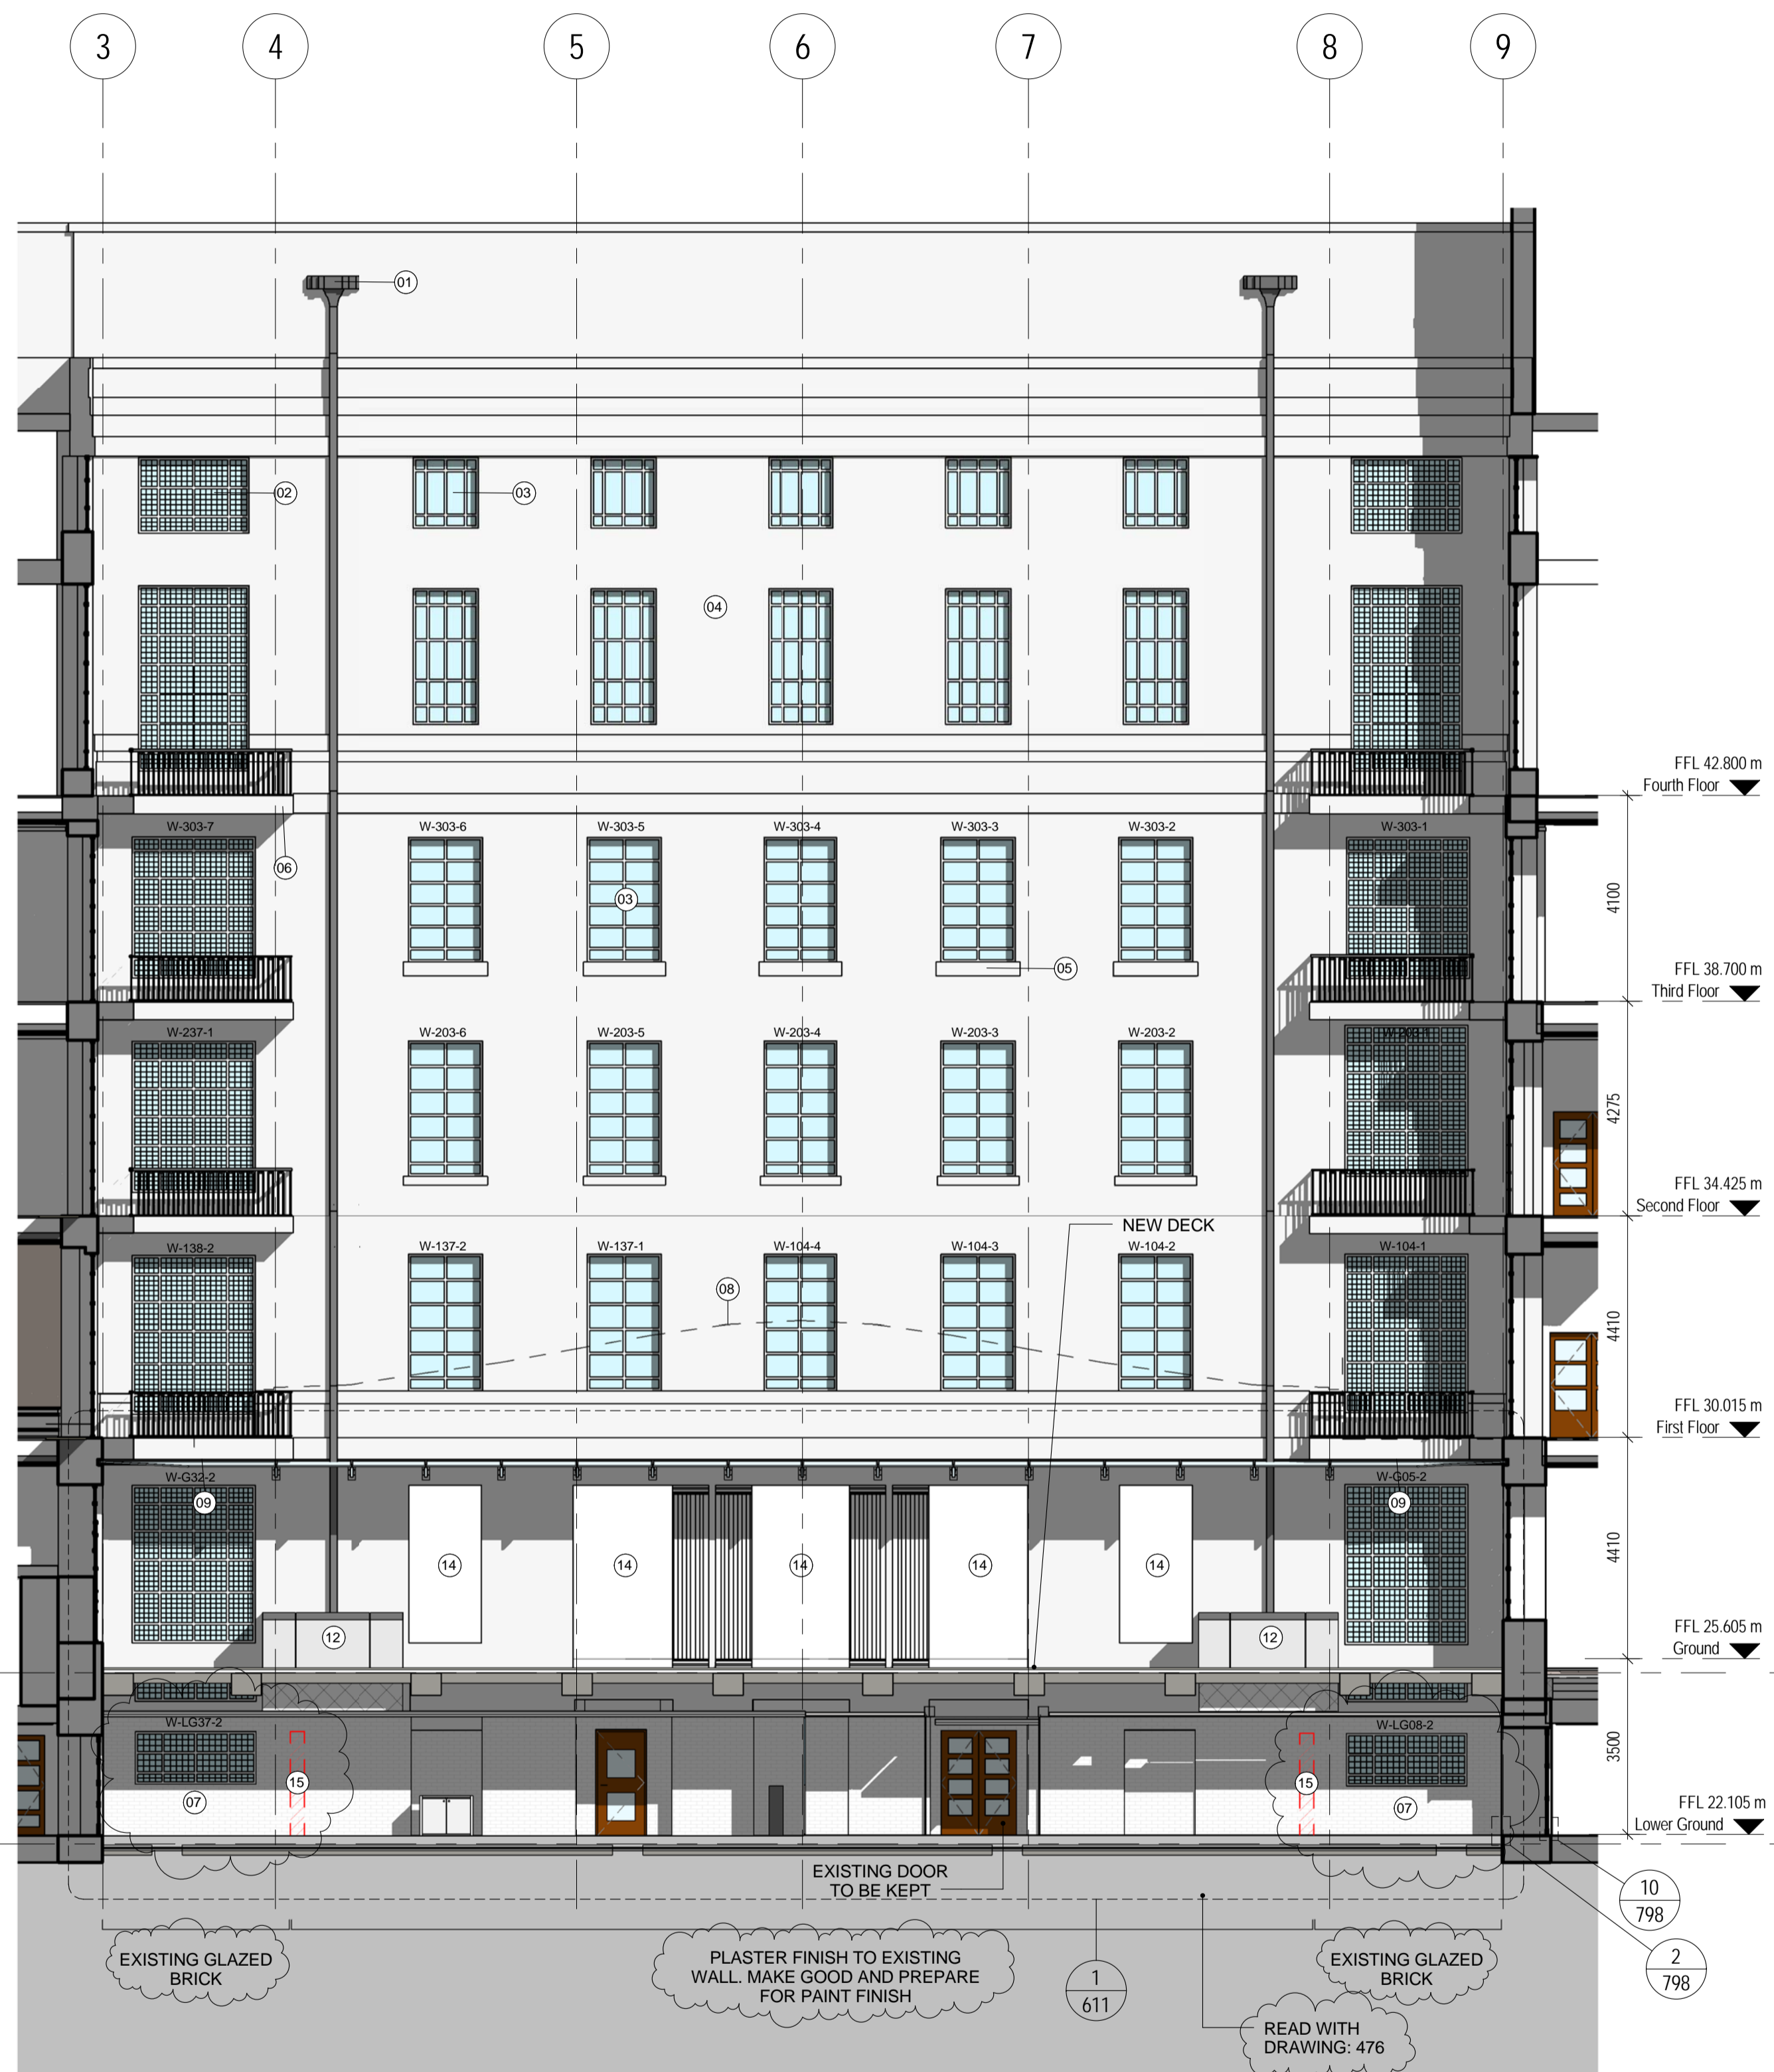

1 PROPOSED EAST COURTYARD ELEVATION
 1:100



2 PROPOSED WEST COURTYARD ELEVATION
 1:100