



Proposed 8th floor balcony

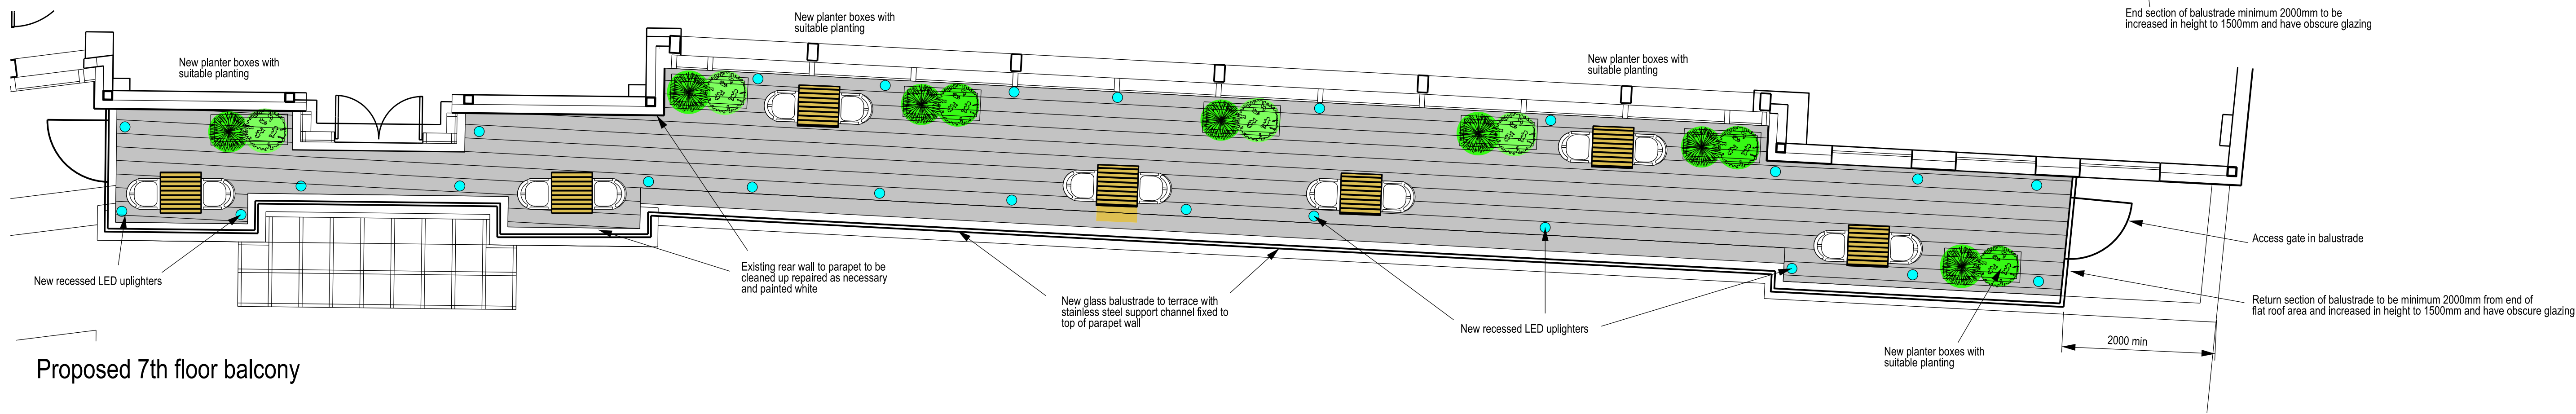


Proposed 7th floor balcony

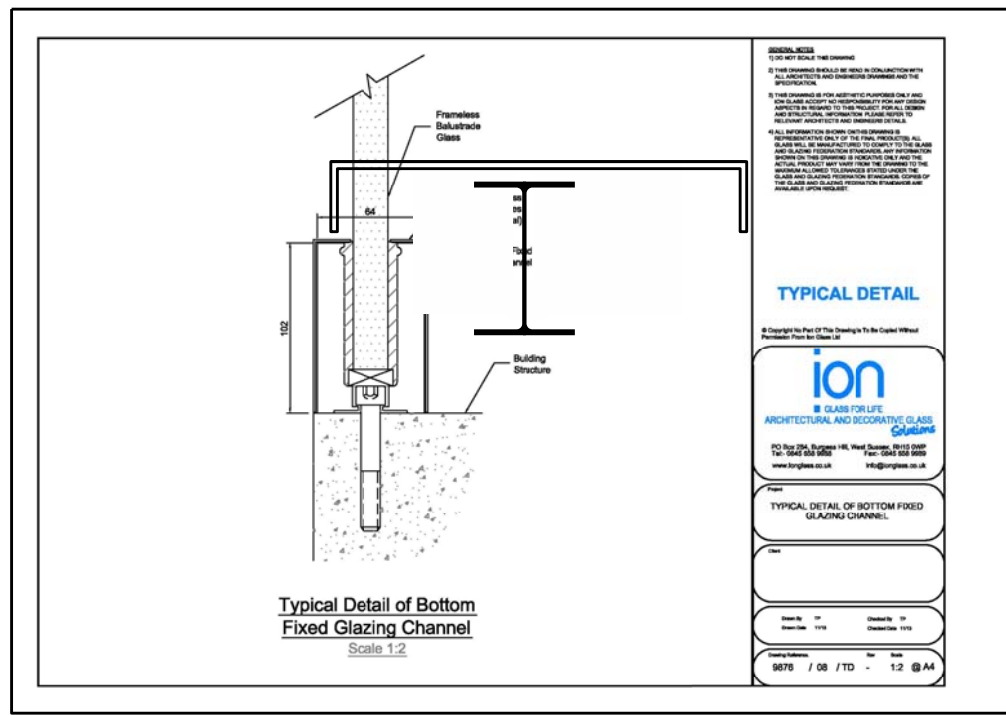


Typical stainless steel fixing detail to glass balustrade



Typical stainless steel fixing / handrail detail to glass balustrade

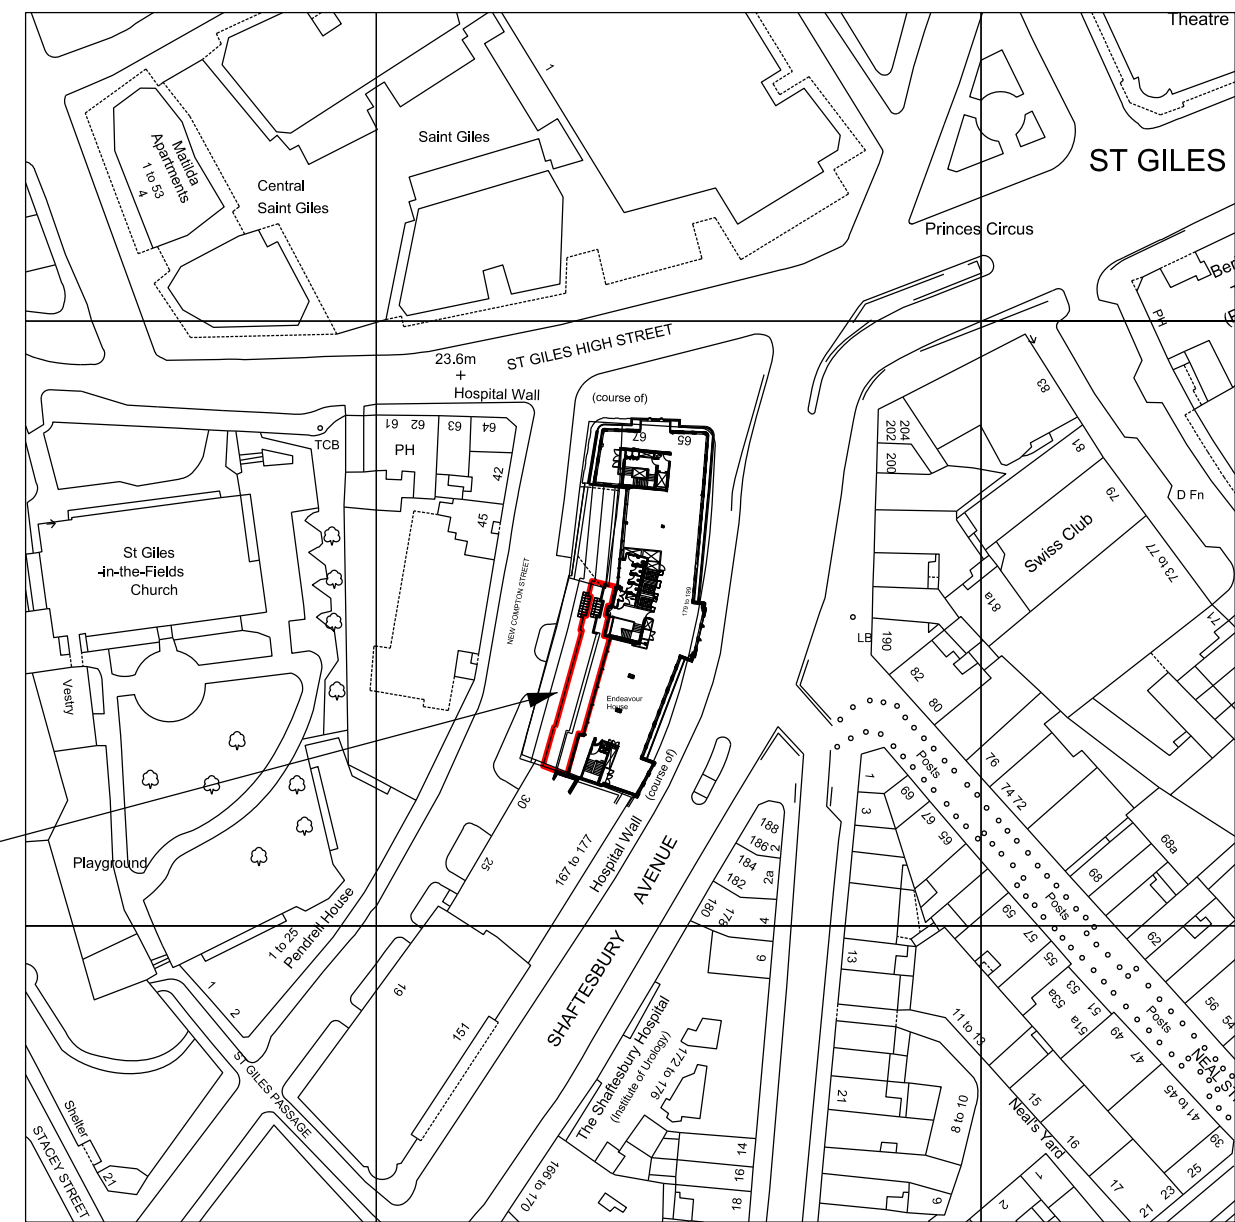

Key plan 1:1250@A1

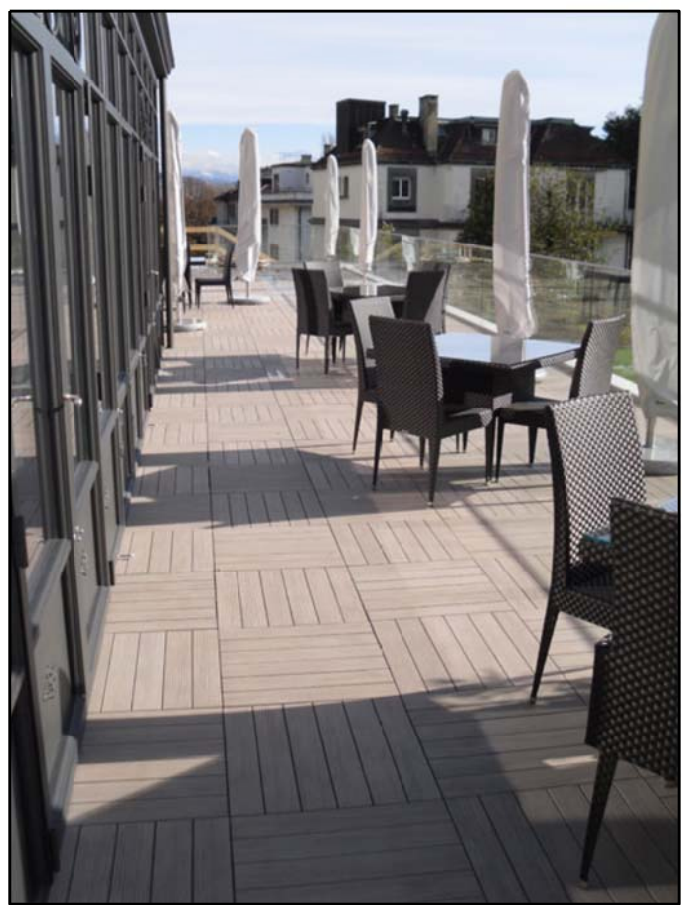


Typical roof garden furniture / timber decking



Proposed finish to Eco timber decking



Typical timber decking

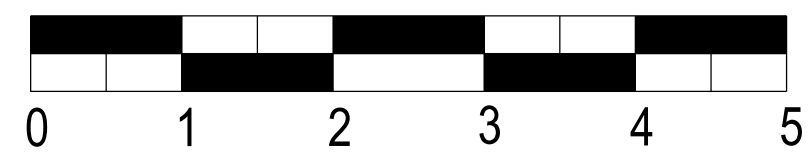

SCALE BAR 1:50 @ A1

A	Updated to suit planning requirements	010915	DB	IS
Rev	Description	Date	By	Chk'd



Real value in a changing world

30 Warwick Street  
London W1B 5NH  
T +44 (0)20 7493 4933  
F +44 (0)20 7087 5106  
www.joneslanglasalle.com

Client	Scale 1:50 @ A1
Project Endeavour House Shaftesbury Avenue WC2H 8JG	Date 25.06.15
Description Proposed seventh and eighth floor balcony areas	By DB
	Checked SW
	Job
	Drg SK-10
	rev A

DO NOT SCALE THIS DRAWING. CHECK ALL DIMENSIONS ON SITE  
THIS DRAWING IS PROTECTED BY COPYRIGHT. IT MAY NOT BE REPRODUCED IN ANY FORM OR BY ANY MEANS FOR ANY PURPOSE, WITHOUT GAINING PRIOR WRITTEN PERMISSION FROM JONES LANG LASALLE

Planning issue