



NOTES  
DO NOT SCALE FROM THIS DRAWING.  
CONTRACTOR TO CHECK ALL DIMENSIONS ON SITE.  
ANY DISCREPANCIES TO BE REPORTED TO THE ARCHITECT  
IMMEDIATELY.  
COPYRIGHT CONRAN AND PARTNERS LIMITED ©

AREA KEY	RESIDENTIAL	
	RETAIL	
	PLANT	
	CIRCULATION	
	CAR PARK	
	BACK OF HOUSE	
	OFFICE	
KEY	DEMOLITION	
	EXISTING STRUCTURE	
	PARTITION	
	PROPOSED STRUCTURE	

Survey Information Prepared by Plowman Craven.  
Original Drawing:  
25411E-01C-Elevations

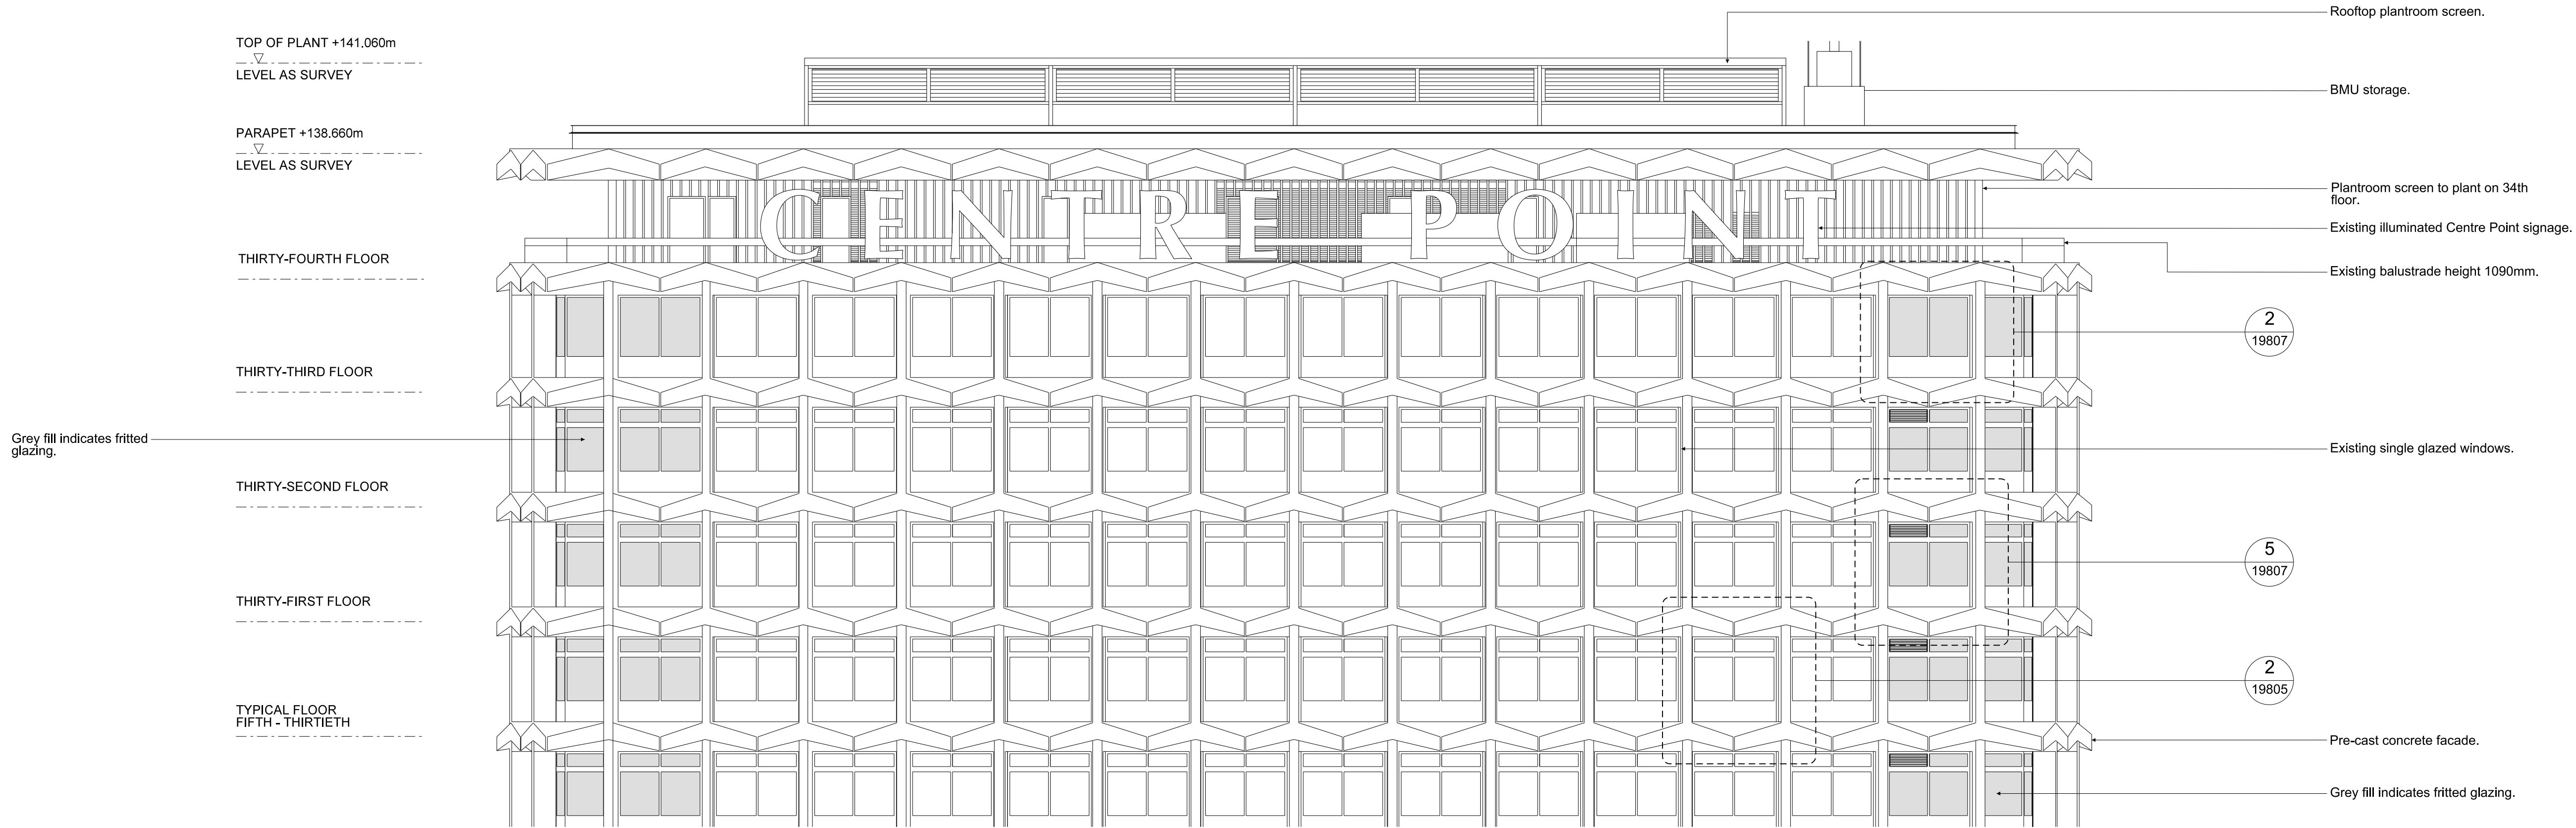


1 EXISTING ELEVATION WEST 1:100  
CHARING CROSS ROAD  
UPPER LEVELS

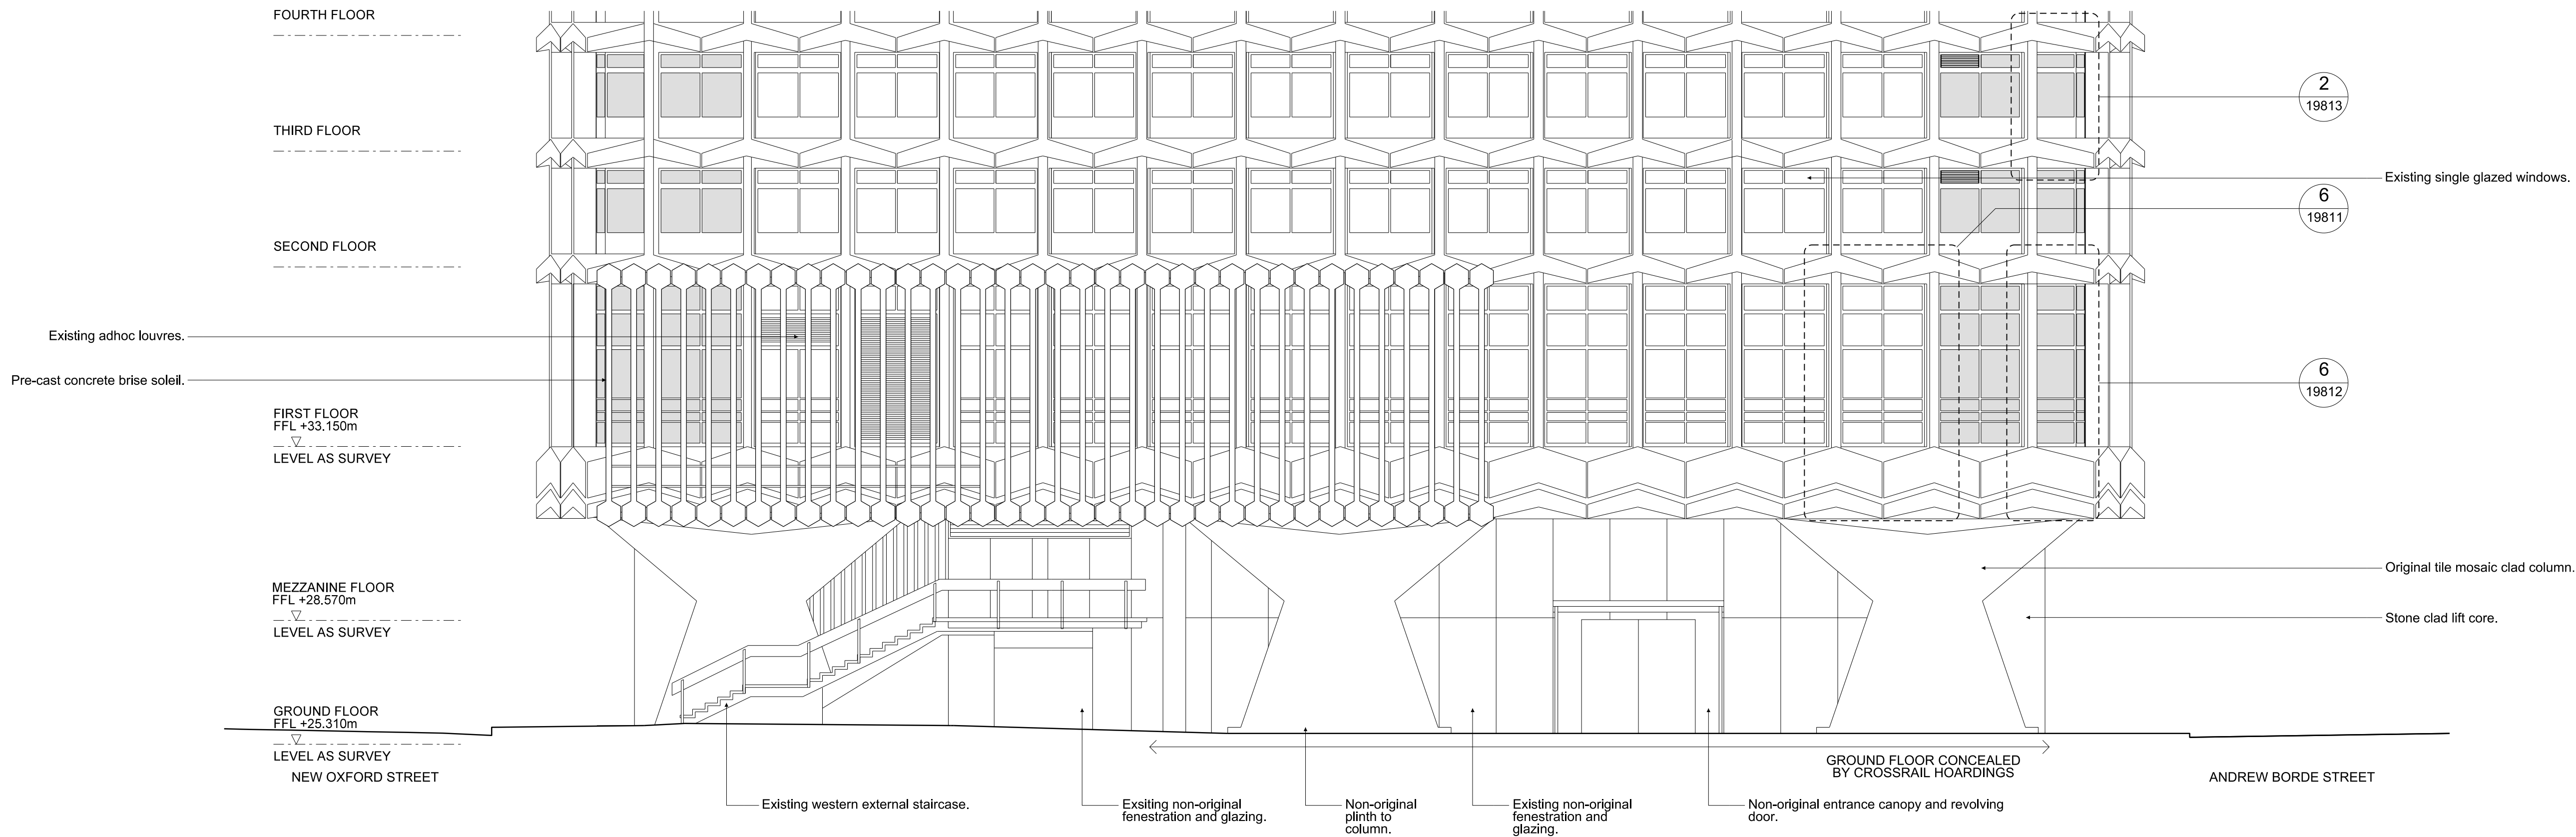

2 EXISTING ELEVATION WEST 1:100  
CHARING CROSS ROAD  
LOWER LEVELS

REVISIONS	PL1	01.04.13	PLANNING ISSUE
	REV	DATE	DESCRIPTION

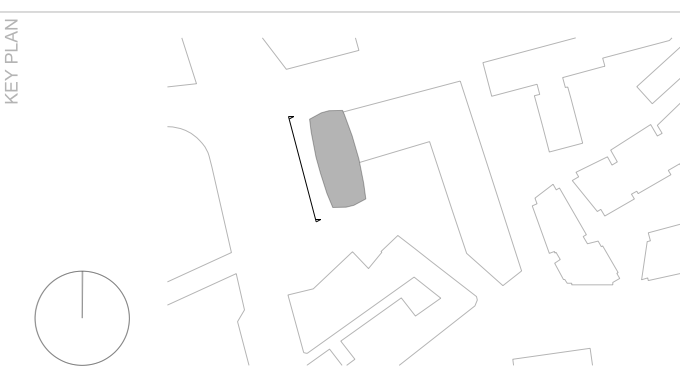

STATUS	PLANNING		
	CONRAN+ PARTNERS Architects Designers 22 Shad Thames London SE1 2YU T: 020 7403 8899 cp@conran.com www.conranandpartners.com		
JOB	Centre Point 101-103 New Oxford Street London, WC1A 1DD		
	EXISTING ELEVATION WEST (CHARING CROSS ROAD) CENTRE POINT TOWER		
DRAWN	NT	552	19228-CPT
	SCALE @ A1	SIZE	PL1
CHECKED	NE	1:100	A1
	SCALE @ A1	DATE	APR 13
REV	DATE	DATE	01.04.13
	DATE	DATE	01.04.13