

NOTES
DO NOT SCALE FROM THIS DRAWING.
CONTRACTOR TO CHECK ALL DIMENSIONS ON SITE.
ANY DISCREPANCIES TO BE REPORTED TO THE ARCHITECT IMMEDIATELY.
COPYRIGHT CONRAN AND PARTNERS LIMITED ©

AREA KEY

RESIDENTIAL

RETAIL

PLANT

CIRCULATION

CAR PARK

BACK OF HOUSE

OFFICE

RESIDENTIAL AMENITY

KEY

DEMOLITION

EXISTING STRUCTURE

PARTITION


PROPOSED STRUCTURE

BUILDERSWORK OPENING THROUGH EXISTING SLAB

BUILDERSWORK OPENING THROUGH UPPER AND LOWER SLAB (USED ON 1ST FLOOR ONLY)


BUILDERSWORK OPENING THROUGH UPPER SLAB (USED ON 1ST FLOOR ONLY)

Survey Information Prepared by Plowman Craven.
Original Drawing:
25411F-07 C-Level 2

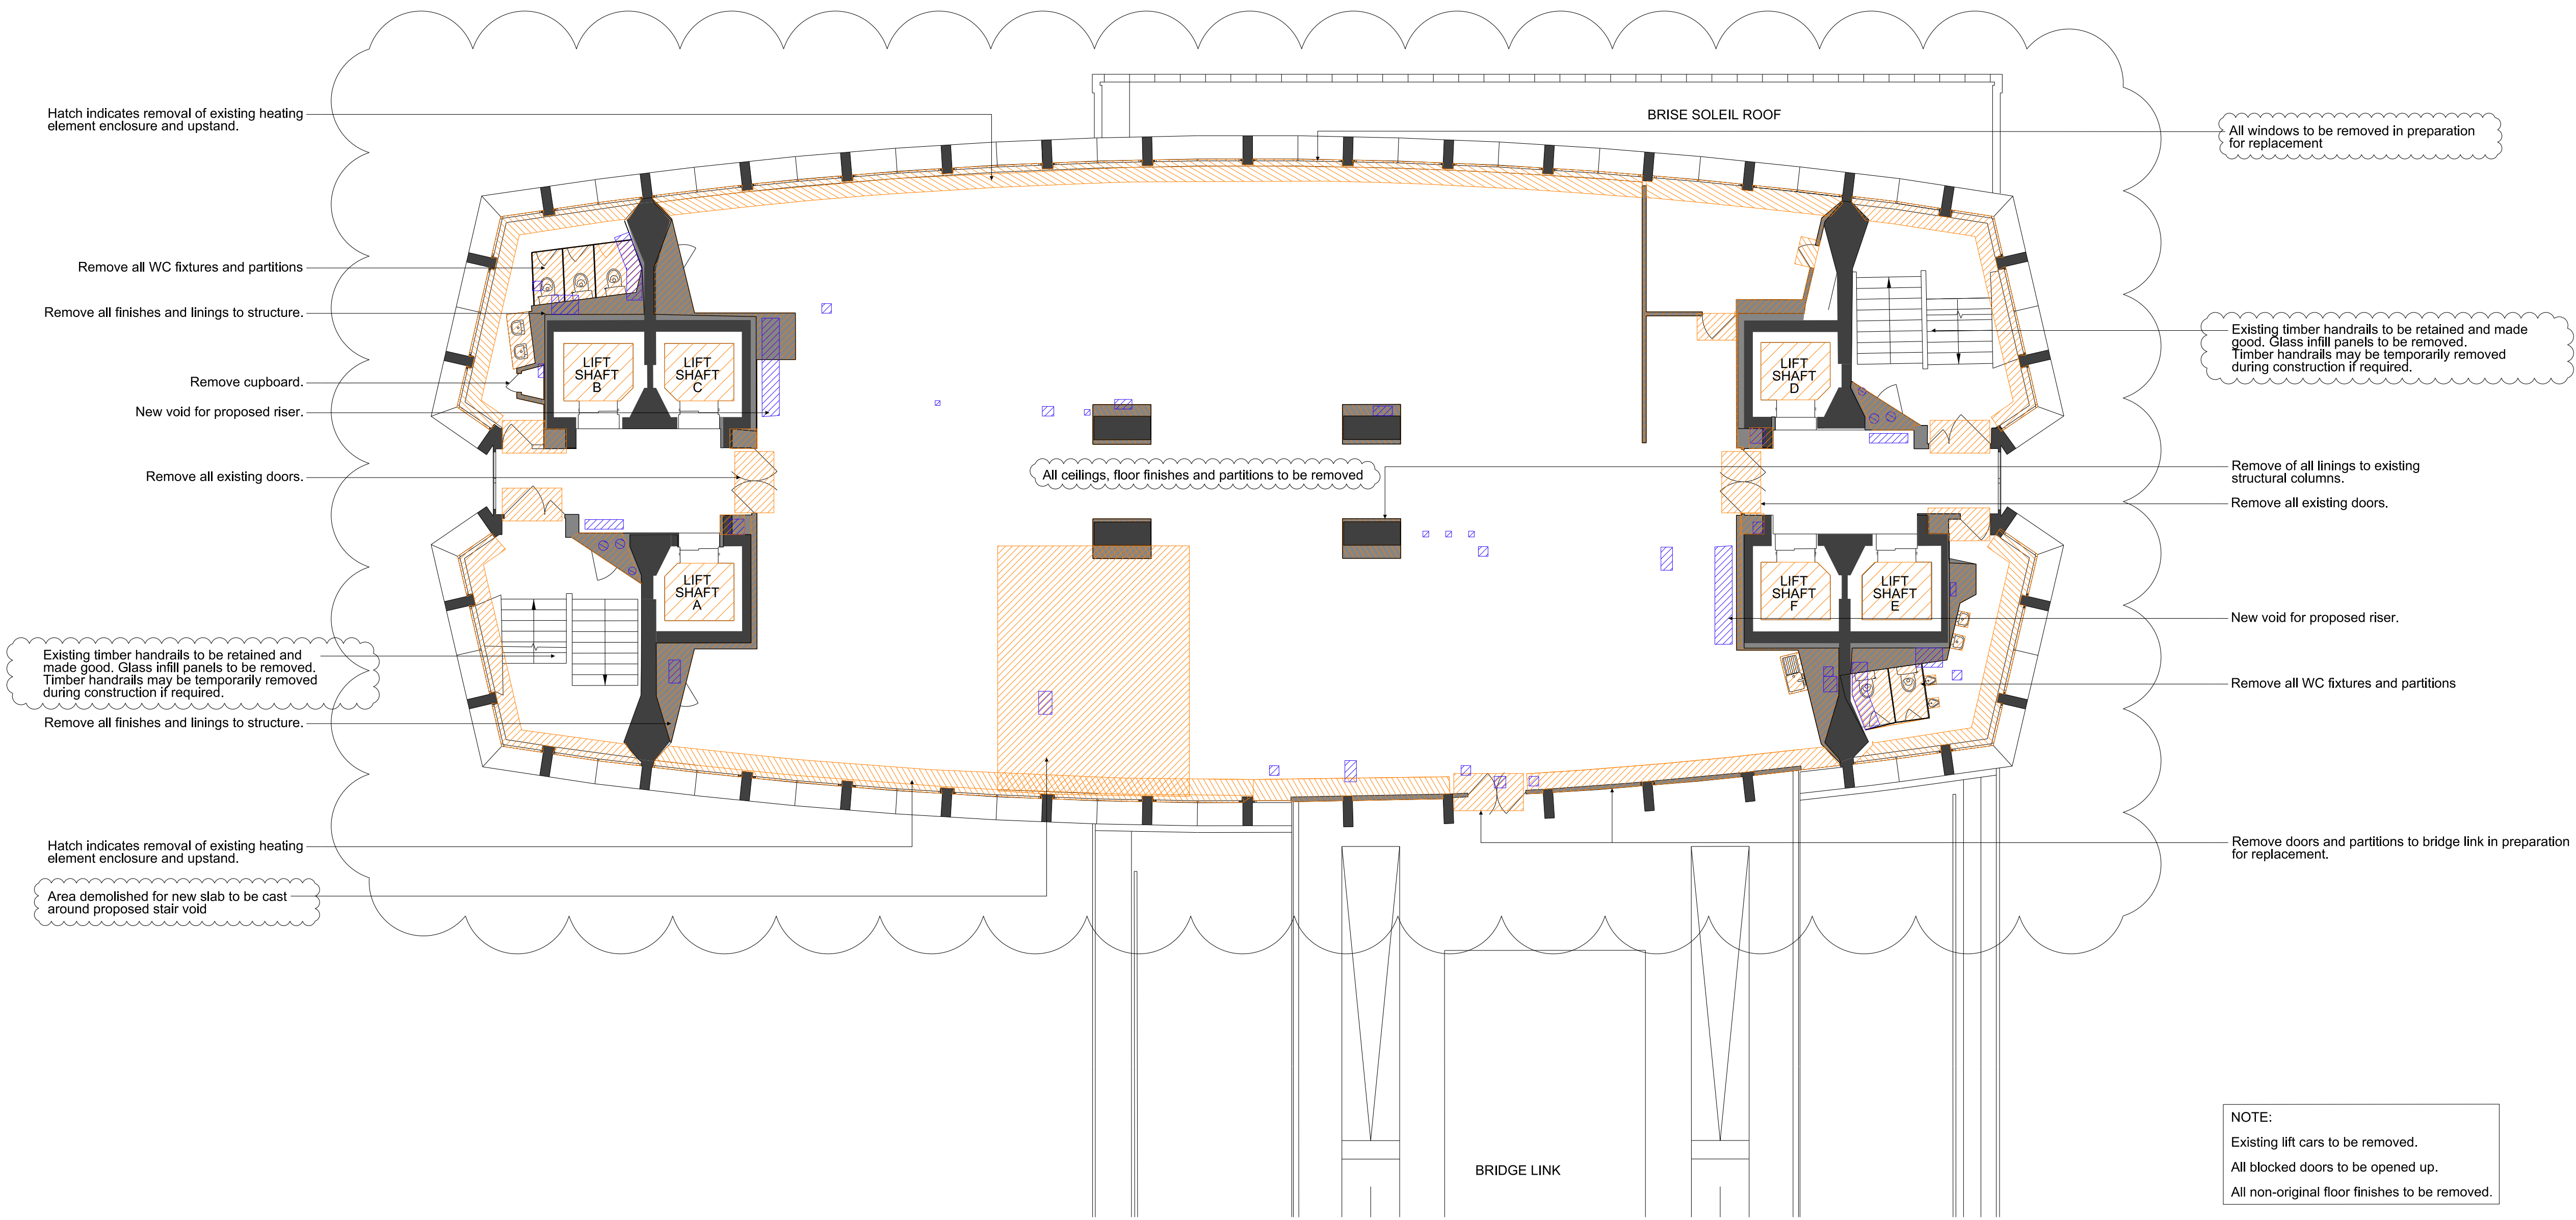

1 SECOND FLOOR PLAN DEMOLITIONS 1:100

REVISIONS		
REV	DATE	DESCRIPTION
PL3	AUG 15	PLANNING ISSUE: Escape stair note updated. Revision clouds from PL2 retained to clarify changes since PL1.
PL2	FEB 15	PLANNING ISSUE: Internal scope and notation of demolition updated, including updates to escape stairs demolition. Existing structure removed and builderswork openings added.
PL1	01.04.13	PLANNING ISSUE

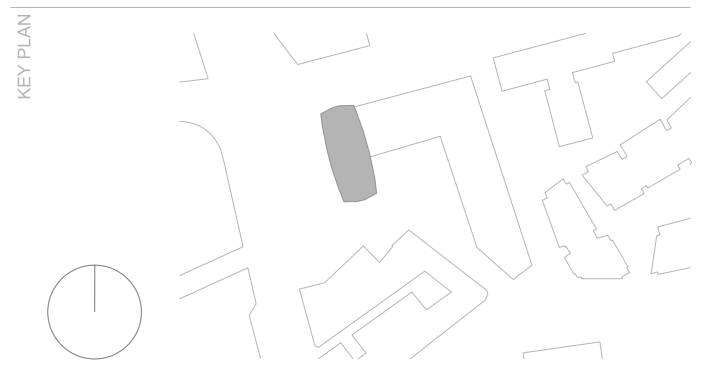

PLANNING

CONRAN+ PARTNERS Architects Designers 22 Shad Thames London SE1 2YU T: 020 7403 8899 cp@conran.com www.conranandpartners.com				
Centre Point 101-103 New Oxford Street London, WC1A 1DD				
EXISTING SECOND FLOOR PLAN CENTRE POINT TOWER				
DRAWN	AJ	JOB # 552	DRG # 19305-CPT	REV PL3
CHECKED	NE	SCALE/DATE 1:100	DATE APR13	REV DATE AUG 15

