

2 THIRTY-SECOND FLOOR PLAN DEMOLITIONS 1:100


AREA KEY

- RESIDENTIAL
- RETAIL
- PLANT
- CIRCULATION
- CAR PARK
- BACK OF HOUSE
- OFFICE
- RESIDENTIAL AMENITY

KEY

- DEMOLITION
- EXISTING STRUCTURE
- PARTITION
- PROPOSED STRUCTURE
- BUILDERSWORK OPENING THROUGH EXISTING SLAB
- BUILDERSWORK OPENING THROUGH UPPER AND LOWER SLAB (USED ON 1ST FLOOR ONLY)
- BUILDERSWORK OPENING THROUGH UPPER SLAB (USED ON 1ST FLOOR ONLY)


Survey Information Prepared by Plowman Craven.  
 Original Drawings:  
 25411F-16 A-Level 31  
 25411F-17 A-Level 32

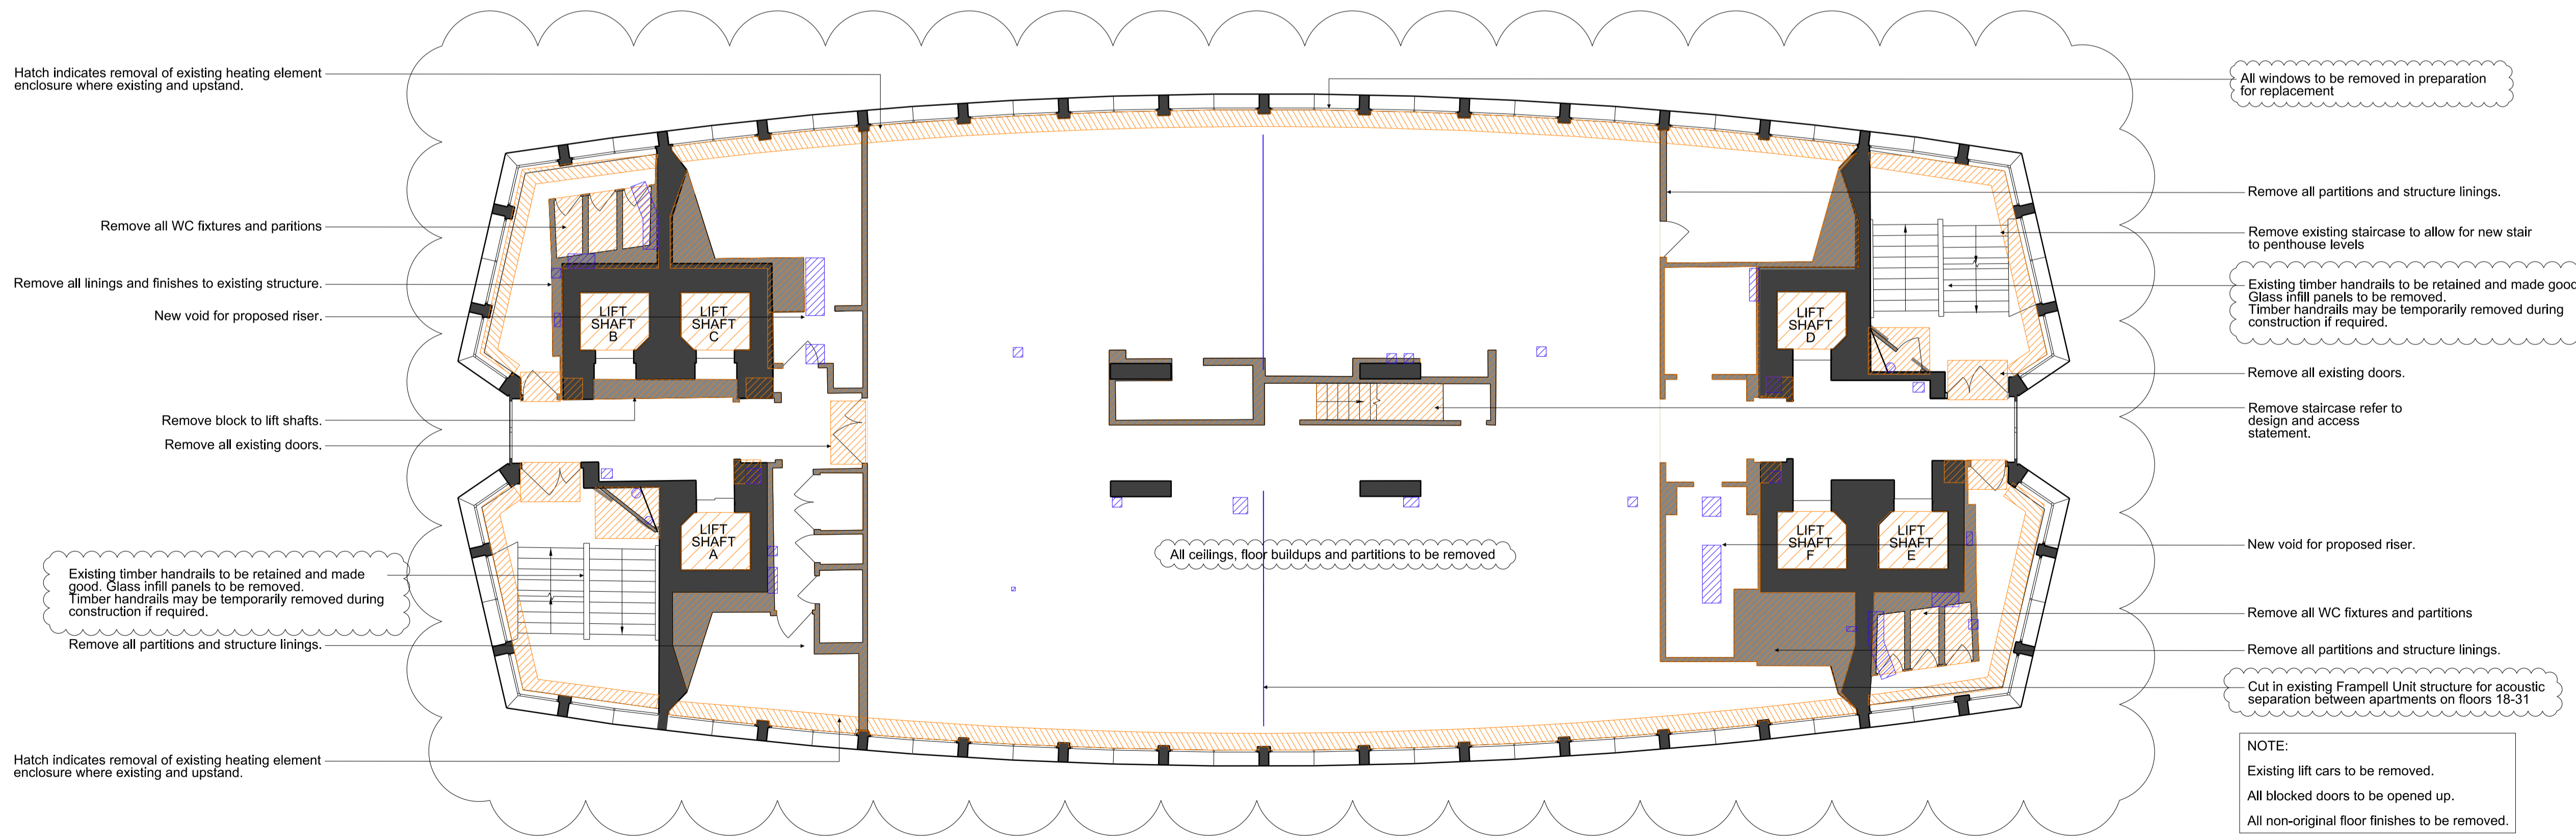

1 THIRTY-FIRST FLOOR PLAN DEMOLITIONS 1:100

REVISIONS

REV	DATE	DESCRIPTION
PL3	AUG 15	PLANNING ISSUE: Escape stair note updated. Revision clouds from PL2 retained to clarify changes since PL1.
PL2	FEB 15	PLANNING ISSUE: Internal scope and notation of demolition updated, including updates to escape stair demo. Existing structure removed and builderswork openings added.
PL1	01.04.13	PLANNING ISSUE

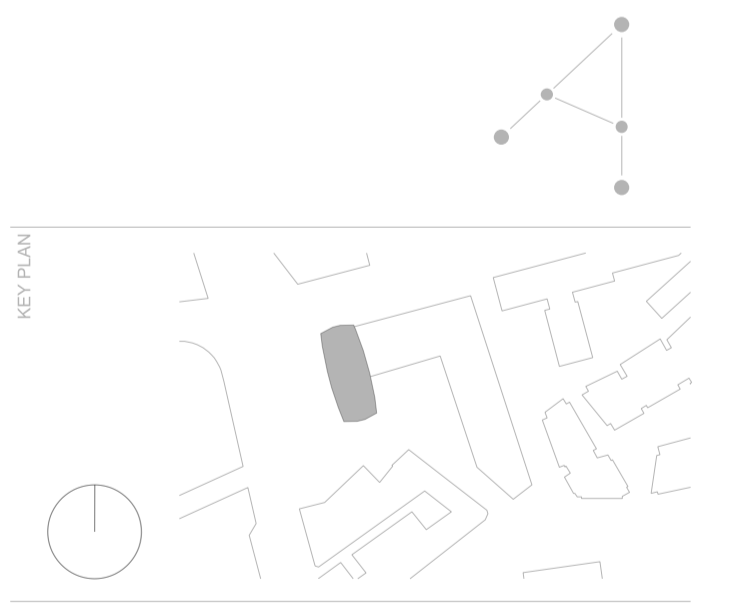

STATUS: **PLANNING**

**CONRAN+ PARTNERS**  
 Architects Designers  
 22 Shad Thames London SE1 2YU  
 T: 020 7403 8899  
 cp@conran.com www.conranandpartners.com

JOB: **Centre Point**  
 101-103 New Oxford Street  
 London, WC1A 1DD

TITLE: **EXISTING FLOOR 31 + 32 CENTRE POINT TOWER**

DRAWN	JOB #	DRG #	REV
AJ	552	19307-CPT	PL3

CHECKED	SCALE	SIZE	DATE	REV
NE	1:100	A1	APR13	AUG 15

