

NOTES:
 DO NOT SCALE FROM THIS DRAWING.
 CONTRACTOR TO CHECK ALL DIMENSIONS ON SITE.
 ANY DISCREPANCIES TO BE REPORTED TO THE ARCHITECT IMMEDIATELY.
 COPYRIGHT CONRAN AND PARTNERS LIMITED ©


AREA KEY

RESIDENTIAL	[Light Blue]
RETAIL	[Yellow]
PLANT	[Green]
CIRCULATION	[Grey]
CAR PARK	[Light Blue]
BACK OF HOUSE	[Dark Grey]
OFFICE	[Brown]
RESIDENTIAL AMENITY	[Purple]

KEY

DEMOLITION	[Orange Hatched]
EXISTING STRUCTURE	[Black]
PARTITION	[Dark Grey]
PROPOSED STRUCTURE	[Light Blue Hatched]
BUILDERSWORK OPENING THROUGH EXISTING SLAB	[Blue Hatched]
BUILDERSWORK OPENING THROUGH UPPER AND LOWER SLAB (USED ON 1ST FLOOR ONLY)	[Blue Hatched]
BUILDERSWORK OPENING THROUGH UPPER SLAB (USED ON 1ST FLOOR ONLY)	[Blue Hatched]


Survey Information Prepared by Plowman Craven.
 Original Drawing:
 25411R-01B-Roof

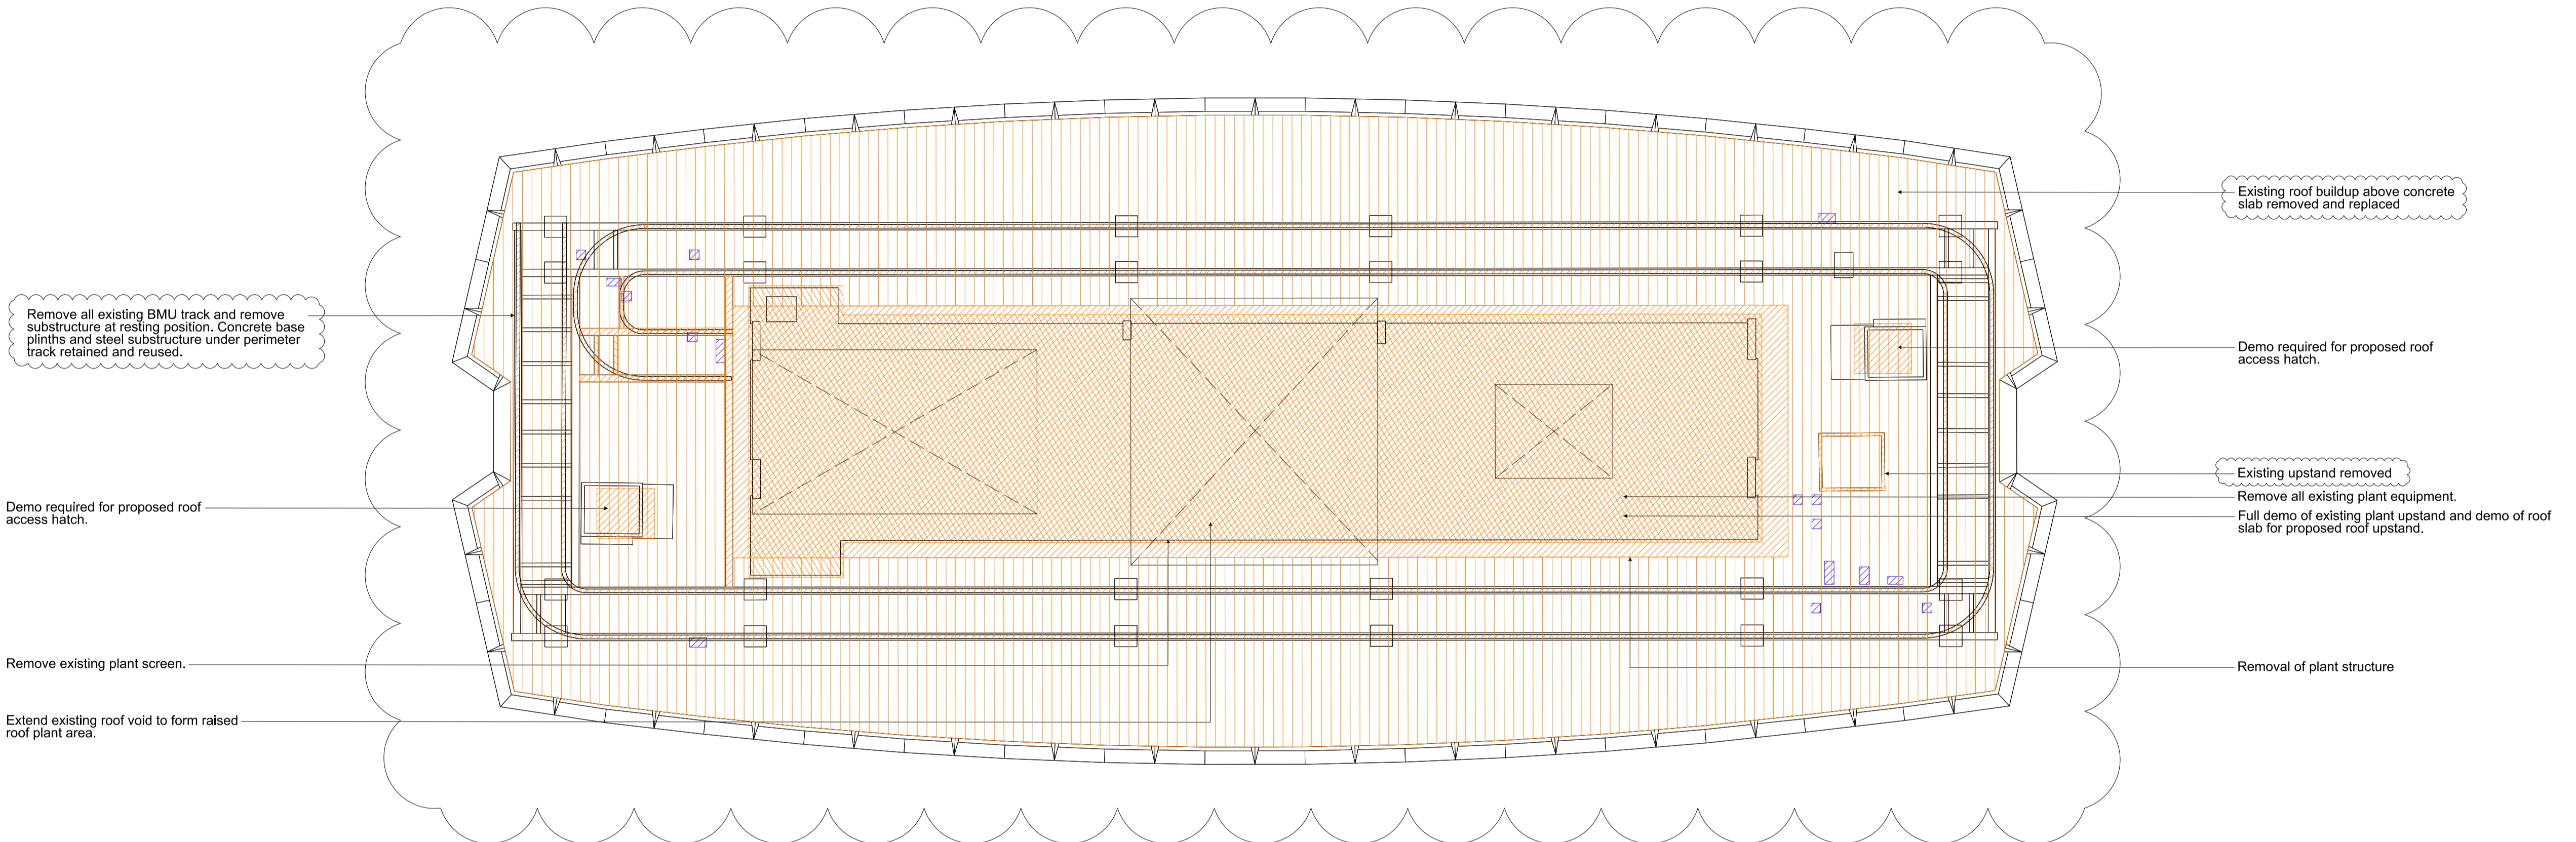


NOTE:
 All existing roof finishes removed to accommodate insulation and new waterproofing.

REVISIONS

PL2	FEB 15	PLANNING ISSUE: Scope and rotation of demolition updated. Builderswork openings added
PL1	01.04.13	PLANNING ISSUE

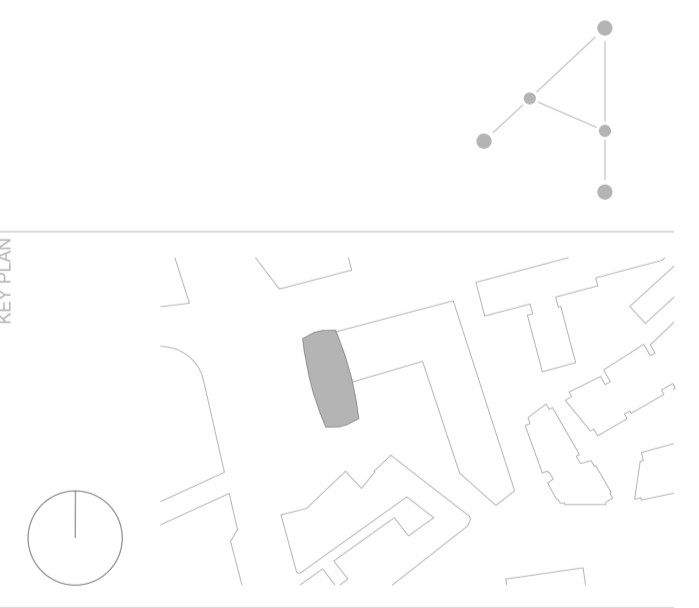

1 ROOF LEVEL PLAN DEMOLITIONS 1:100

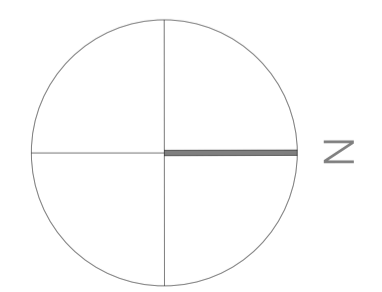

STATUS
PLANNING

CONRAN+ PARTNERS
 Architects Designers
 22 Shad Thames London SE1 2YU
 T: 020 7403 8899
 cp@conran.com www.conranandpartners.com

Centre Point
 101-103 New Oxford Street
 London, WC1A 1DD

TITLE
 EXISTING
 ROOF LEVEL
 CENTRE POINT TOWER

CHECKED	DRAWN	JOB #	DATE	REV
NE	AJ	552	APR13	PL2

SCALE: 1:100
 SIZE: A1
 DATE: APR13
 REV: FEB 15