


DO NOT SCALE THIS DRAWING


Contractors are to check all dimensions prior to commencement on site and notify the architect of any errors, omissions, or discrepancies.

TateHindle Limited retain copyright of this drawing. It may not be copied, altered or reproduced in any way without their written authority.

Note: All heights are in metres AOD and relate to maximum heights of the occupied lower levels floor space with a construction tolerance of ±1m

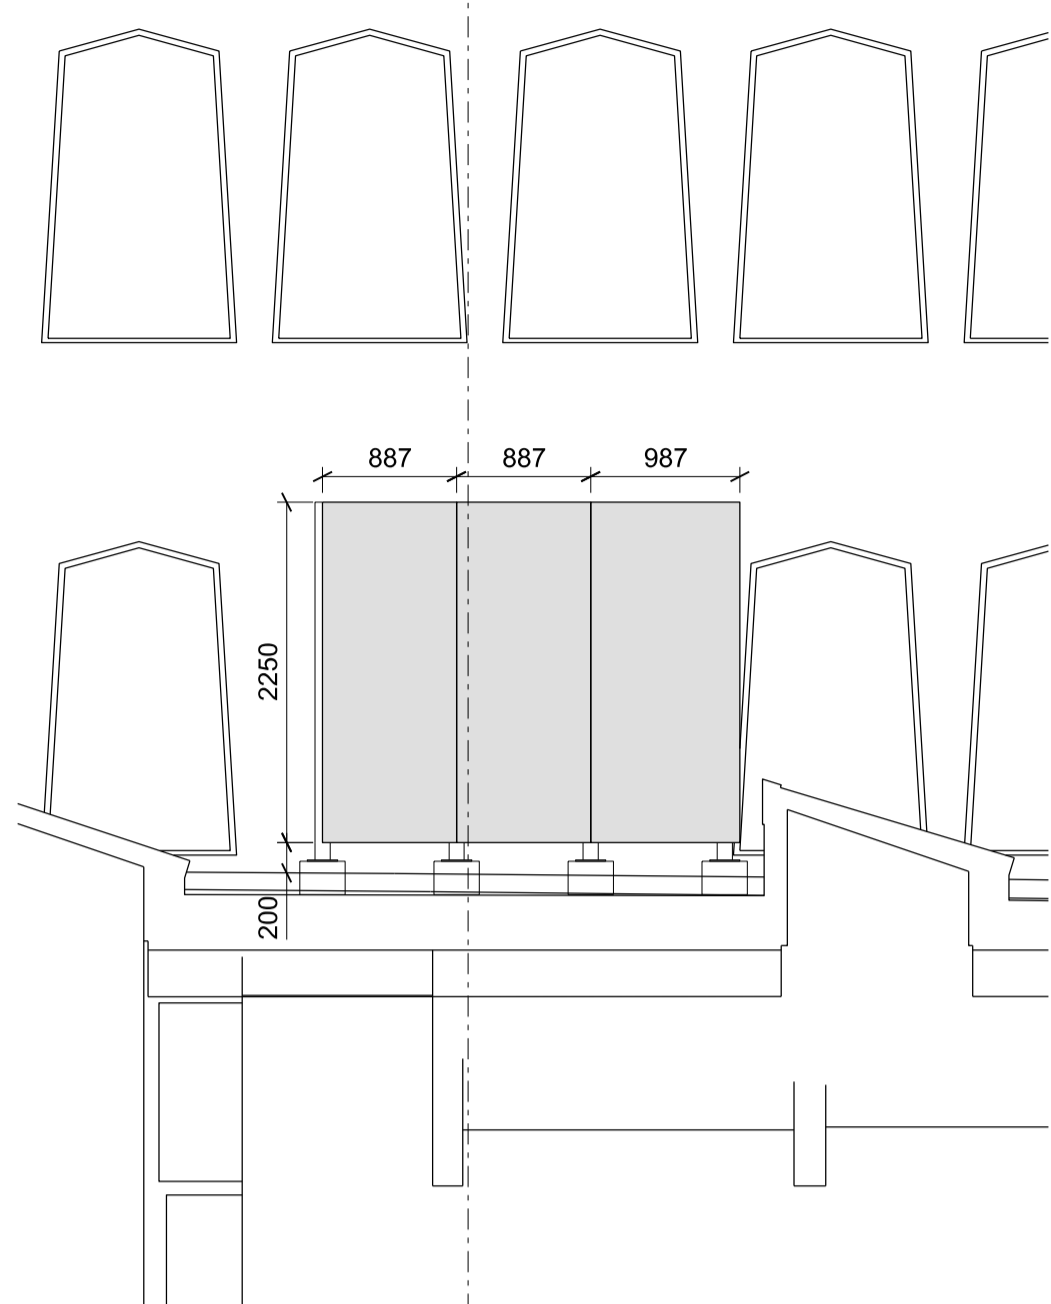

01 LOUVRE DETAIL
Scale 1:50

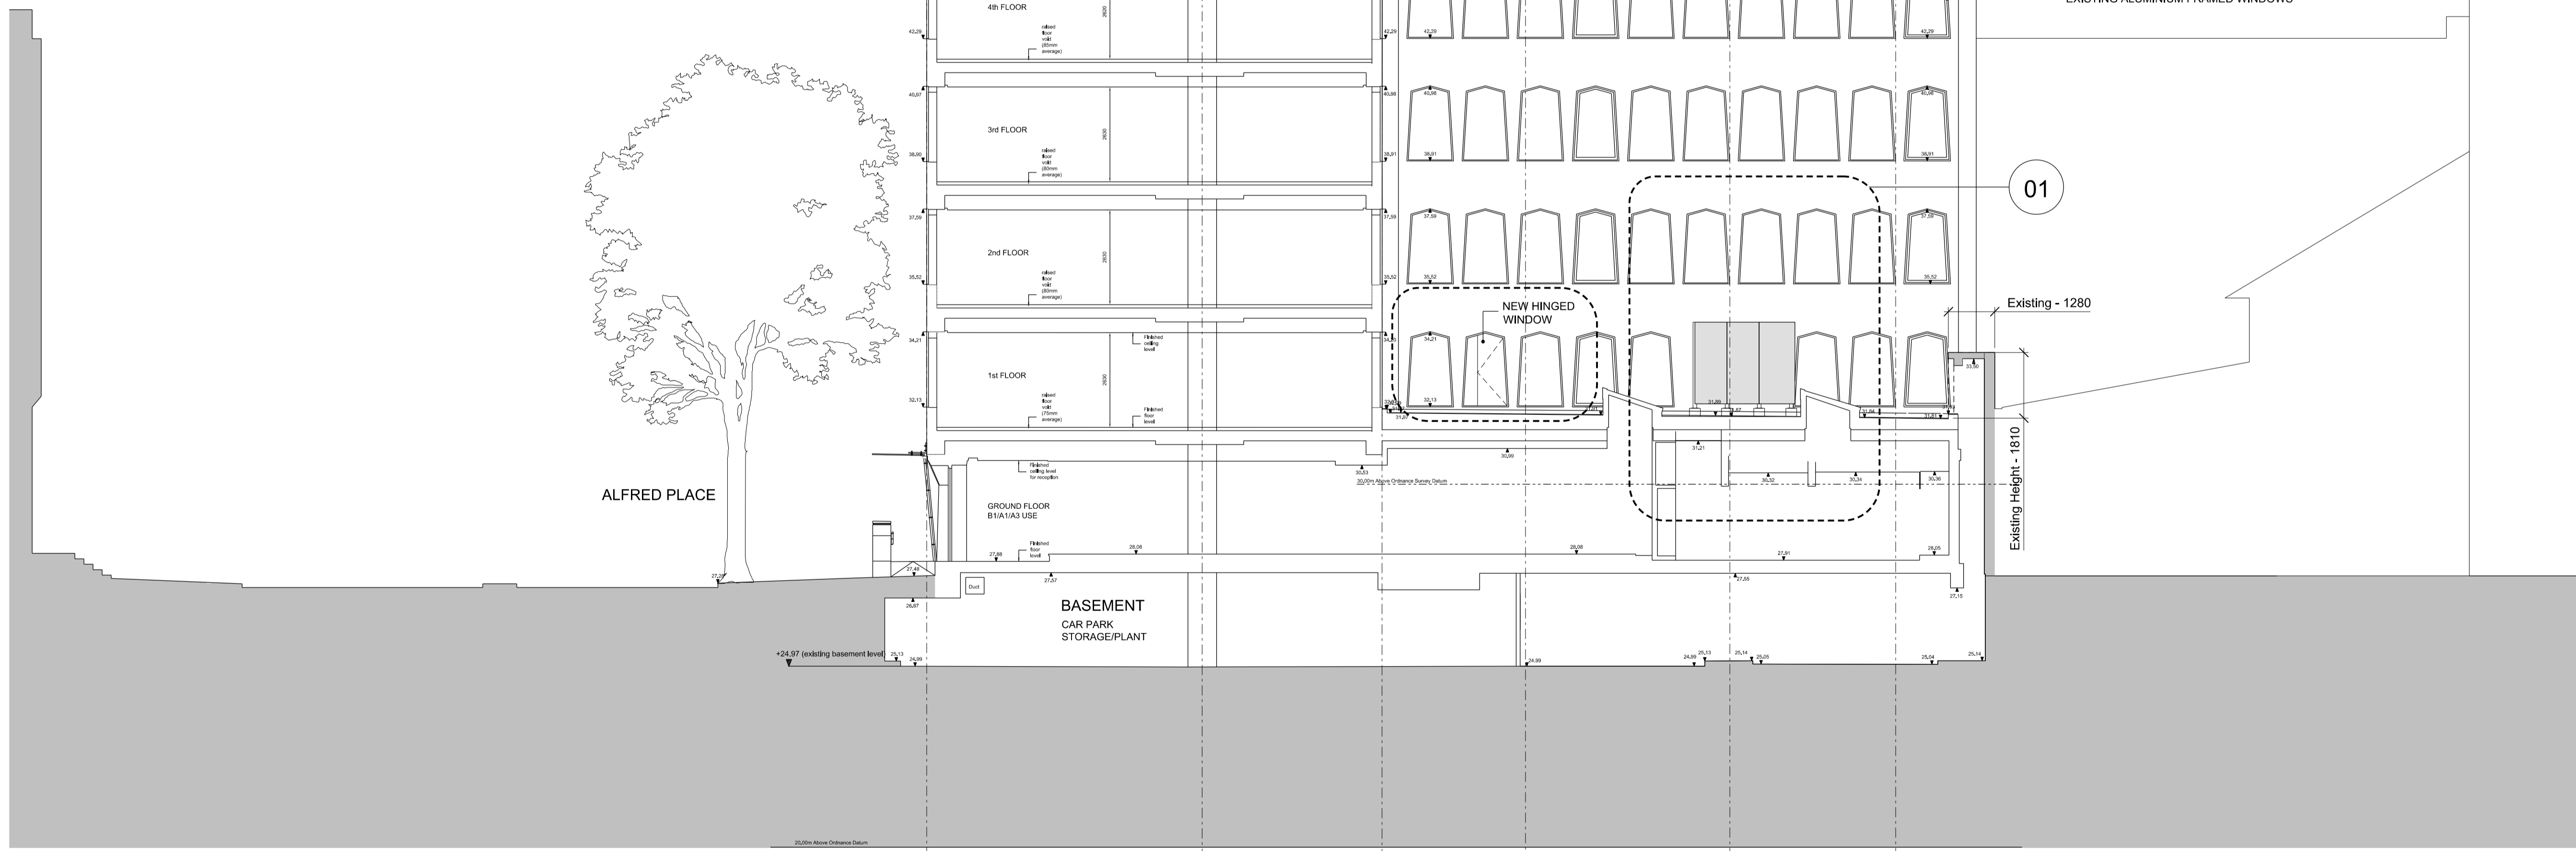

00 Rev	Issue for Planning Description	06-08-15 Date	SB Checked

FOR PLANNING

Client
PLATINE HOLDINGS

Project
WHITTINGTON HOUSE

Drawing
SECTION B
PROPOSED

Scale	Drawn	Date	Checked
1:100@A1	JMH	01-06-15	SB

Project no.	Dwg	Revision
13140	PL-A(04)010	00

tatehindle

TateHindle Limited
1 Lindsey Street
Smithfield
London EC1A 9HP
T 020 7332 4850
mail@tatehindle.co.uk
www.tatehindle.co.uk

CROSS SECTION - PROPOSED

