


DO NOT SCALE THIS DRAWING

Contractors are to check all dimensions prior to commencement on site and notify the architect of any errors, omissions, or discrepancies.

TateHindle Limited retain copyright of this drawing. It may not be copied, altered or reproduced in any way without their written authority.

Note: All heights are in metres AOD and relate to maximum heights of the occupied lower levels floor space with a construction tolerance of ±1m

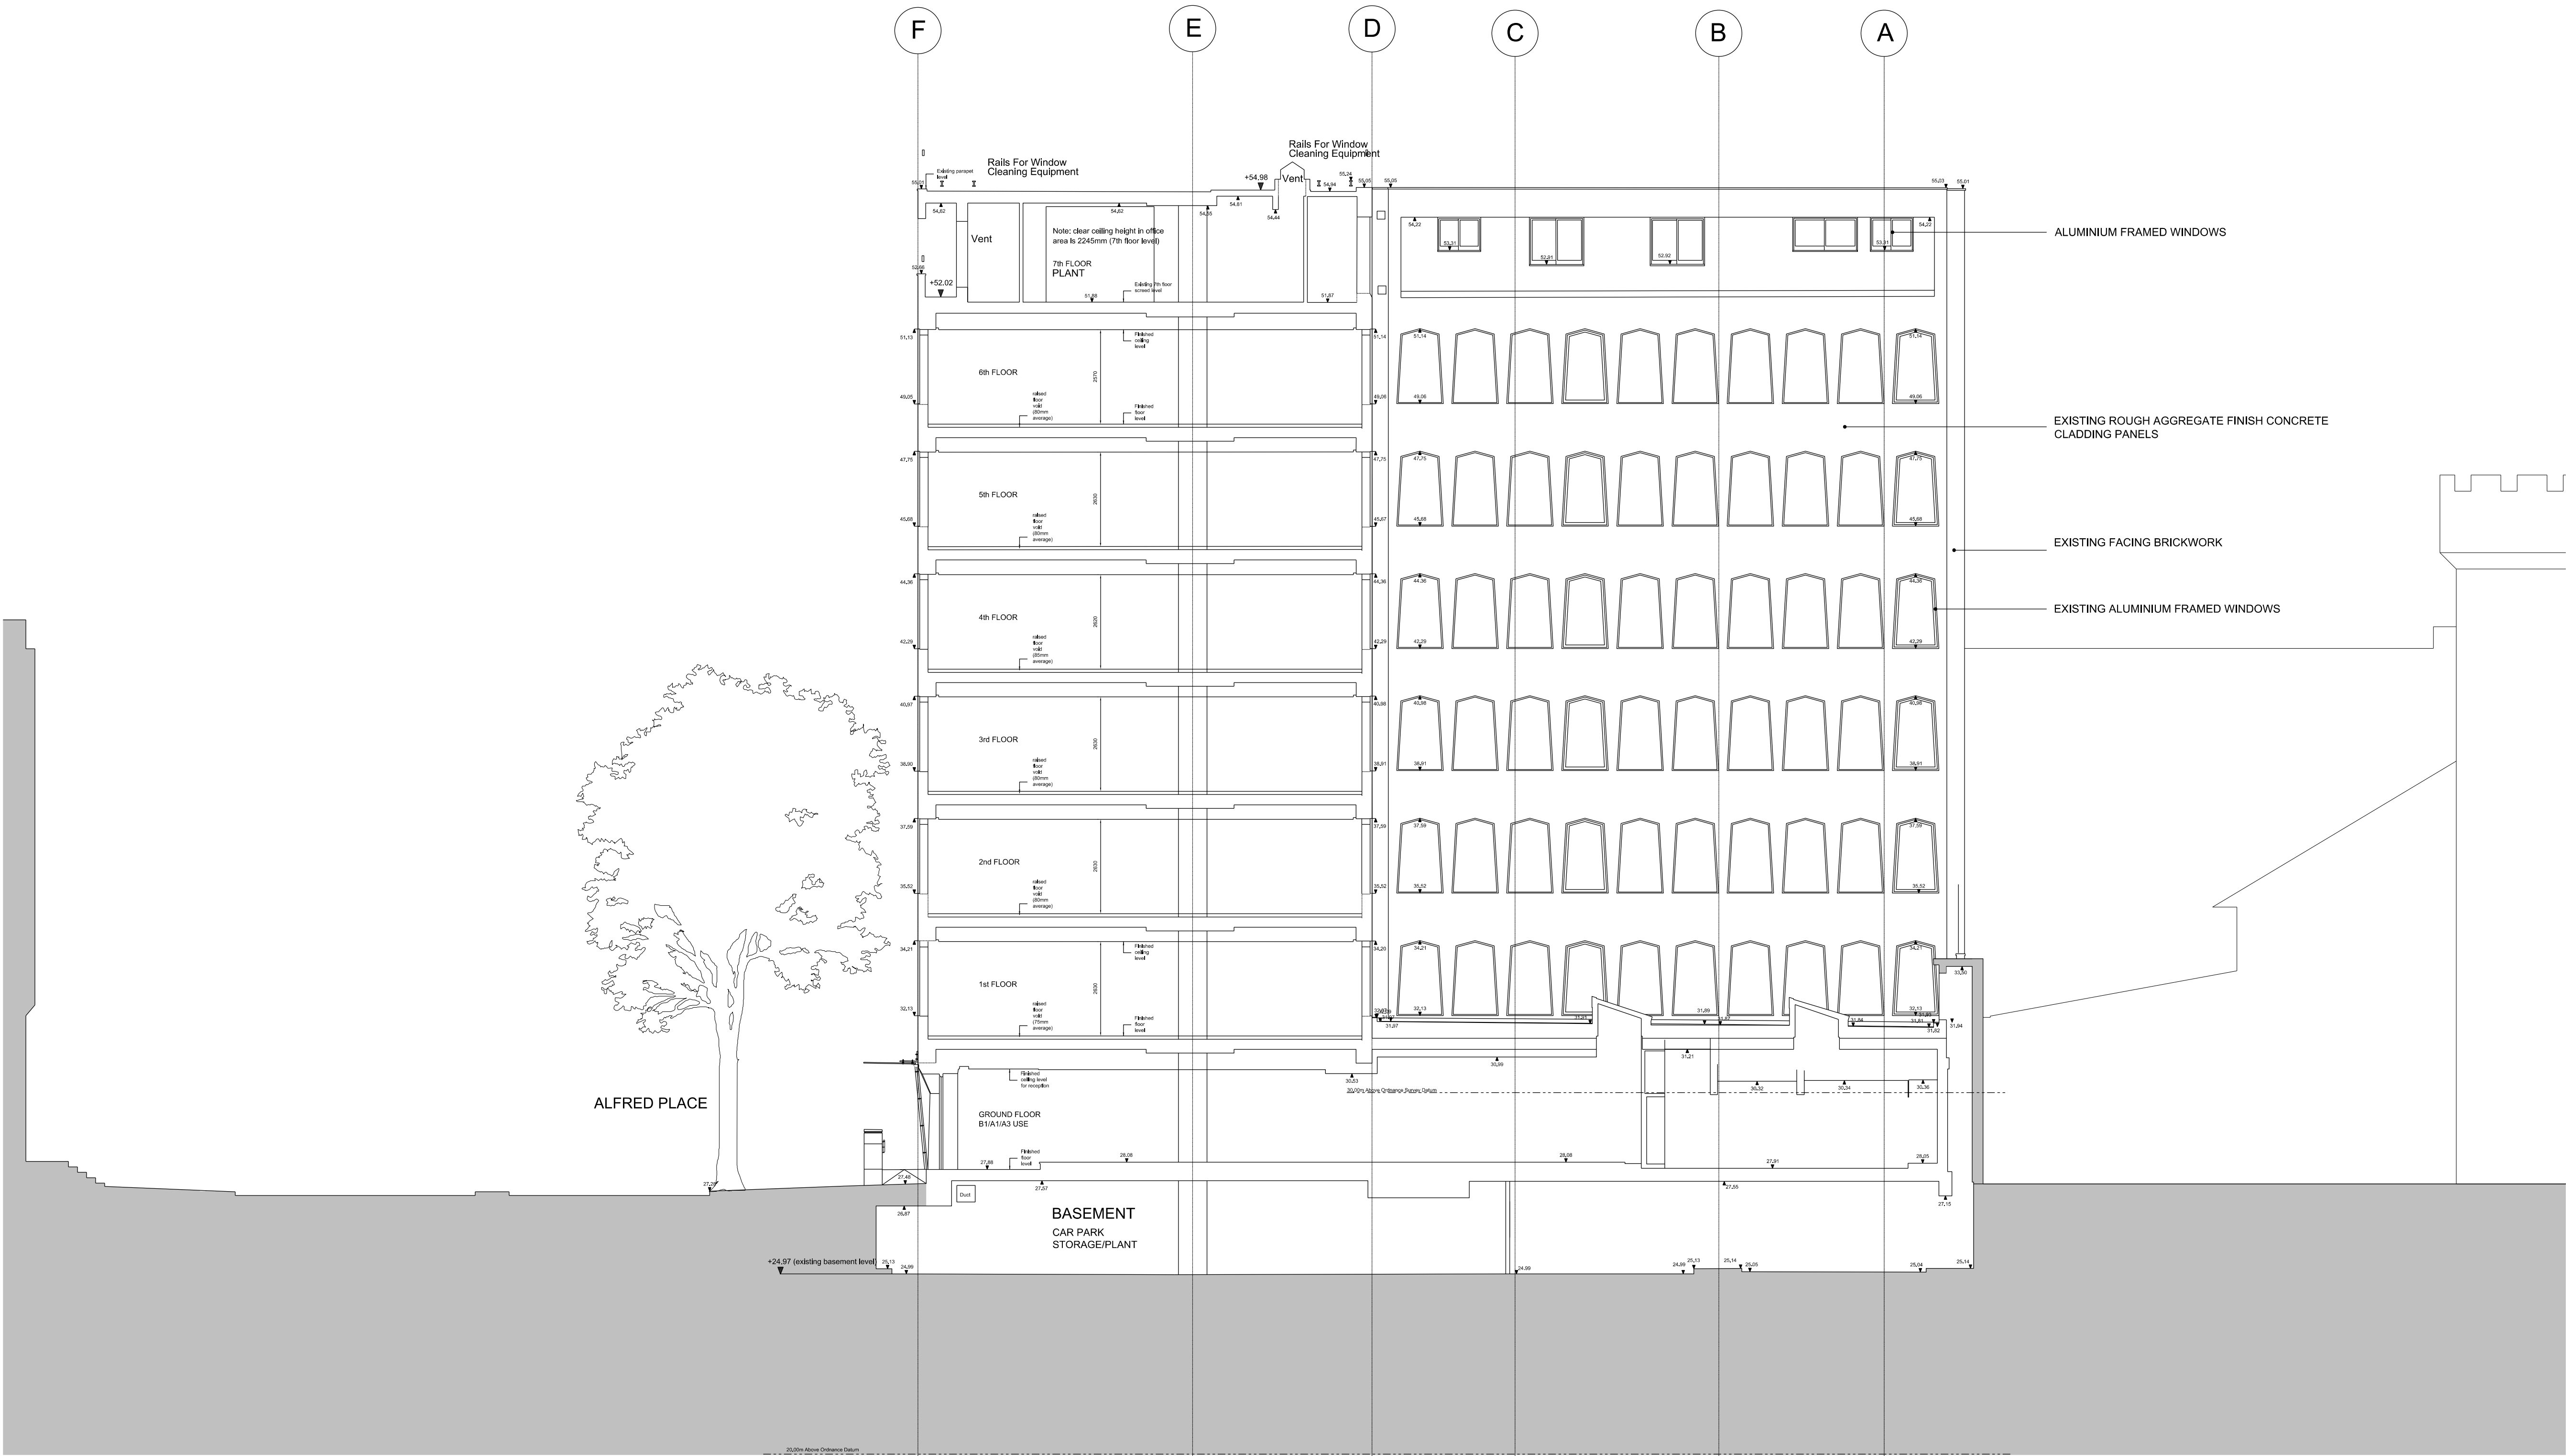

00	Issue for Planning	06-08-15	SB
Rev	Description	Date	Checked

Status
FOR PLANNING

Client
PLATINE HOLDINGS

Project
WHITTINGTON HOUSE

Drawing
Existing Cross Section

Scale	Drawn	Date	Checked
1:100@A1	pr	25-04-14	pr
Project no.	Dwg	Revision	
13140	EX(04)010	00	

tatehindle

TateHindle Limited
1 Lindsey Street
Smithfield
London EC1A 9HP
T 020 7332 4850
mail@tatehindle.co.uk
www.tatehindle.co.uk

CROSS SECTION - EXISTING

