

Note:
- read in conjunction with Window Schedule
- Stonework: refer to Conservation Architect's statement. Contractor to provide detailed method statement for specialist stoneworks
- Glazing: new glazing to be Slimlite Glazing 4t/6krypton/4t. Glazing to first floor to provide containment/barrier loading specification
- colour of new window frames tbc following colour analysis

I
2520

W02/W03-Existing
Scale 1:20/40

2
2520



W02/W03-Proposed
Scale 1:20/40

3
2520

W02/W03 - Plan Details
Scale 1:5/10

4
2520

W02/W03 - Section Details
Scale 1:5/10

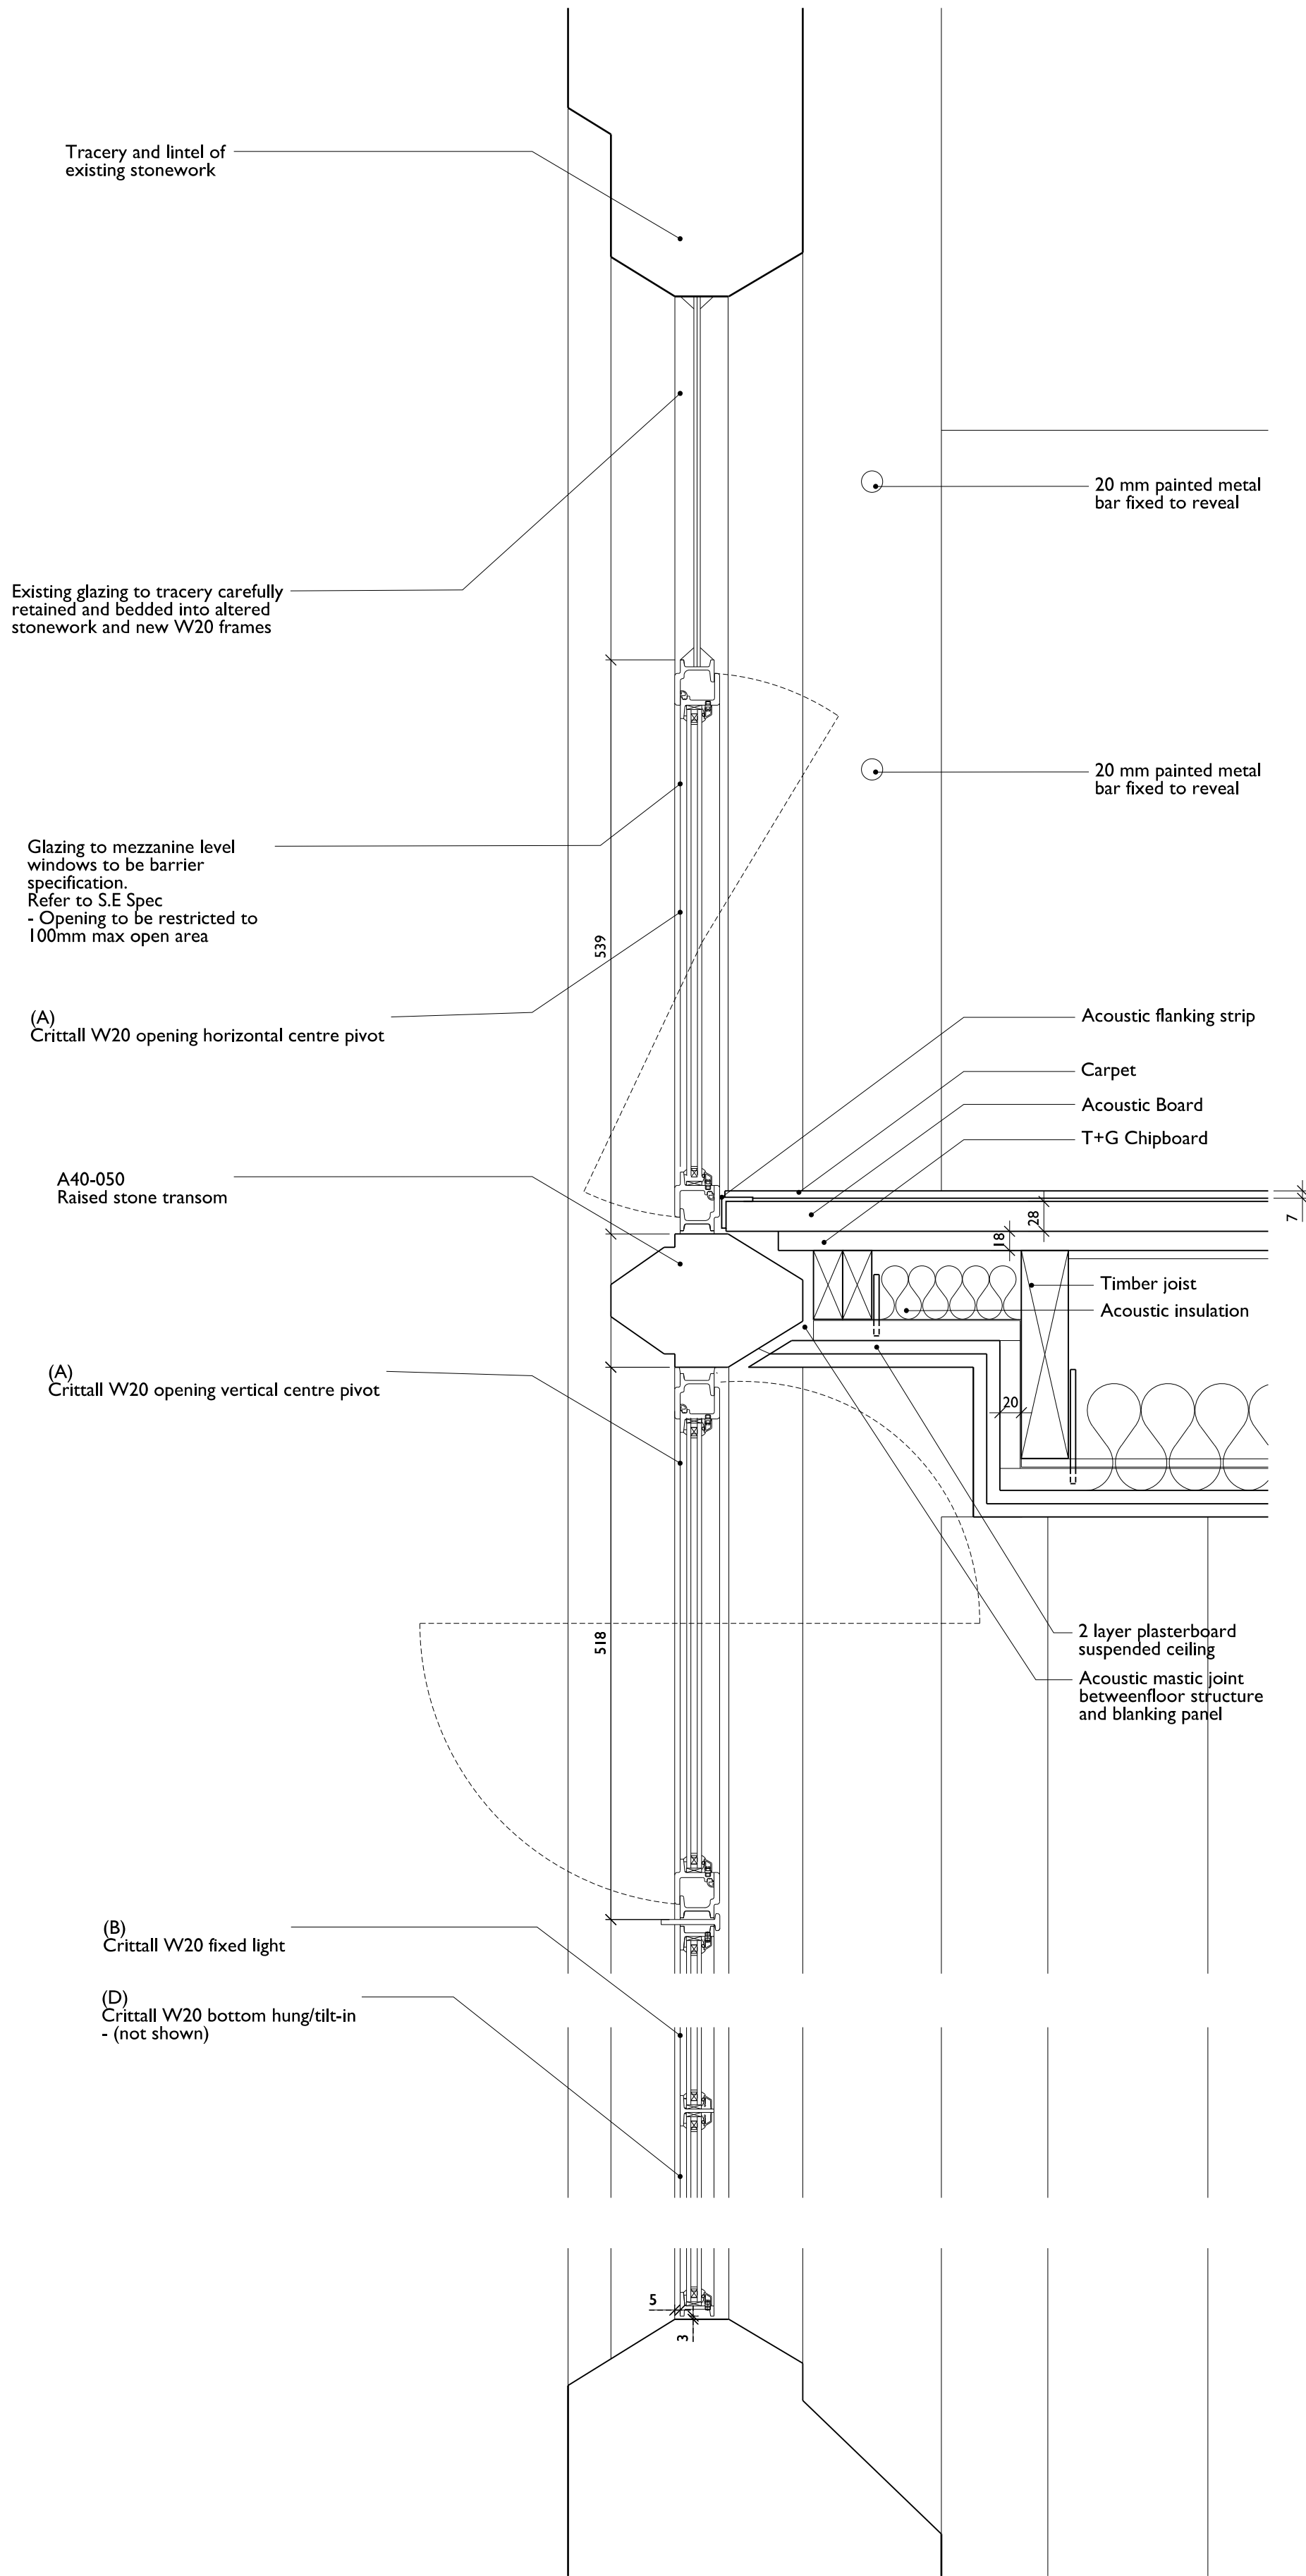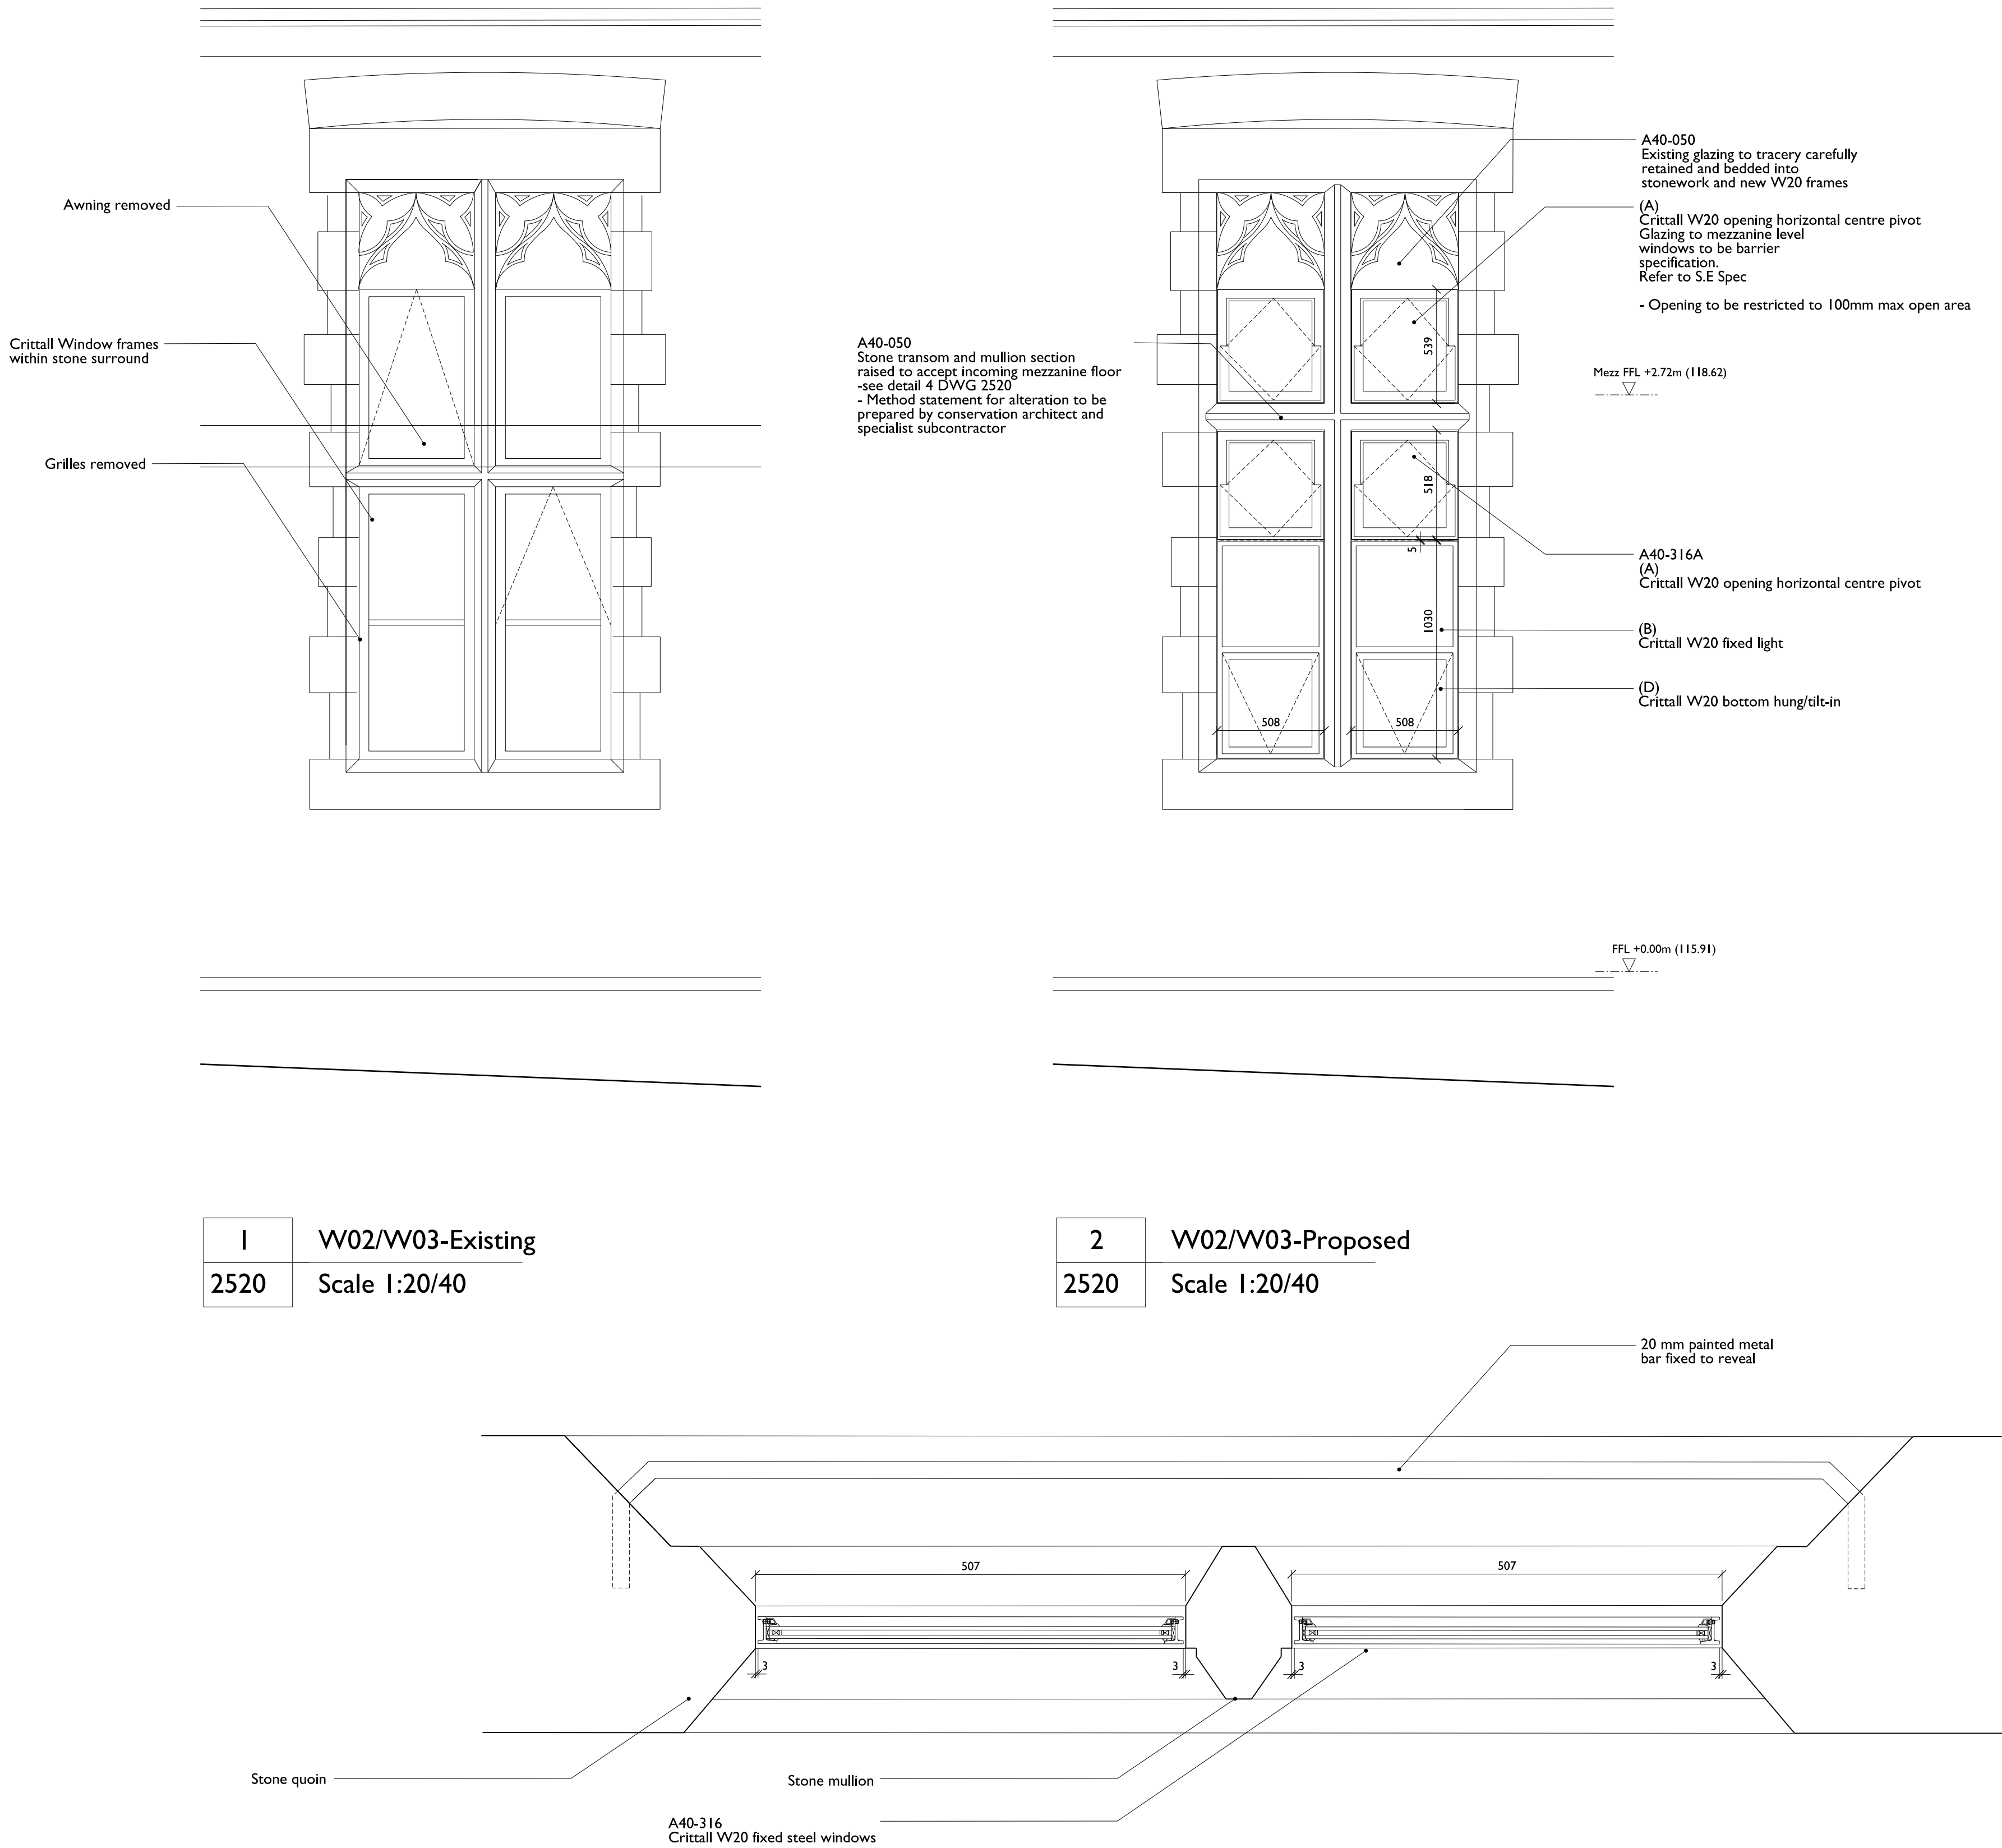

Project
CHRIST CHURCH PRIMARY SCHOOL
Christchurch Hill, London NW3 1JH
Drawing Title

Project Number
537

South Wing Windows - W02/W03 - Existing/Proposed

Drawing Number

2520

Scale @ A1/A3

**1:20/40
1:5/10**

Revision

D

Date

21.07.15

Revision Notes

Specification of Slimlite Glazing added to notes.

SCULLINAN ARCHITECTS
25 Hatton Garden
London EC1N 8BQ
UK
t: +44 (0) 20 7033 8788
e: team@scabal.net

COPYRIGHT ©

All dimensions to be checked on site prior to commencement of work
Discrepancies between drawings and information to be referred to CA without delay