


NOTES
 DO NOT SCALE FROM THIS DRAWING.
 CONTRACTOR TO CHECK ALL DIMENSIONS ON SITE.
 ANY DISCREPANCIES TO BE REPORTED TO THE ARCHITECT IMMEDIATELY.

THE SURVEY INFORMATION CONTAINED IN THIS DRAWING WAS PROVIDED BY PLOWMAN CRAVEN SURVEY DRAWINGS DEC 2011 - OCT 2012.

COPYRIGHT RICK MATHER ARCHITECTS LLP ©


KEY

- APPLICATION 2 BOUNDARY
- EXISTING STRUCTURE
- TENANT FIT OUT - INDICATIVE ONLY

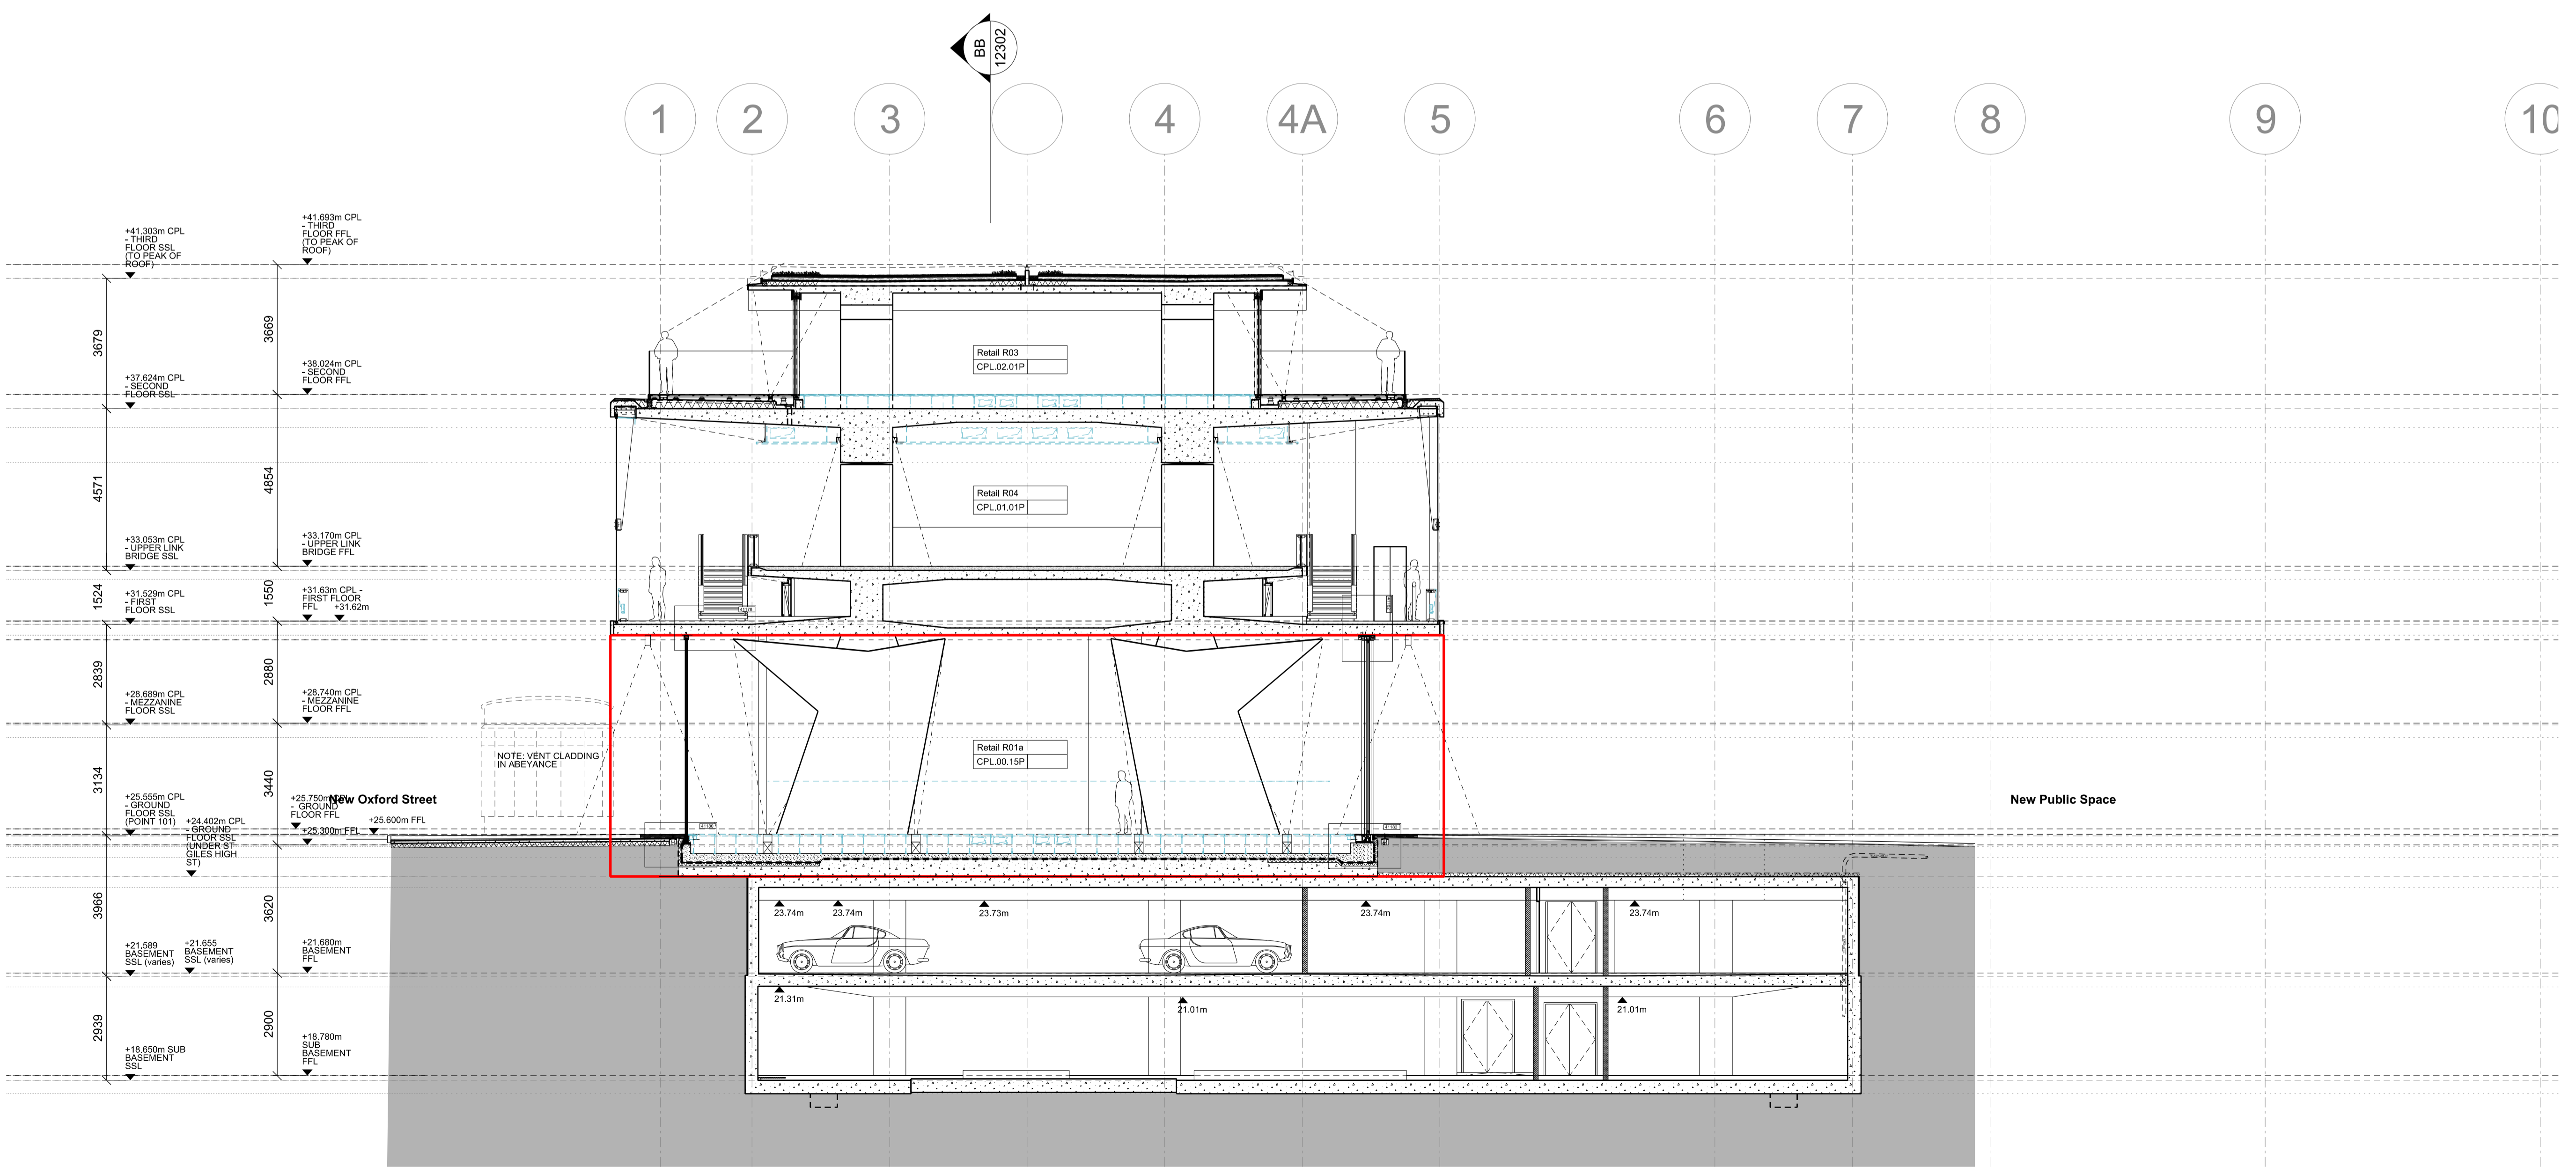

REVISIONS

REV	DATE	DESCRIPTION
PL1	20.03.15	PLANNING

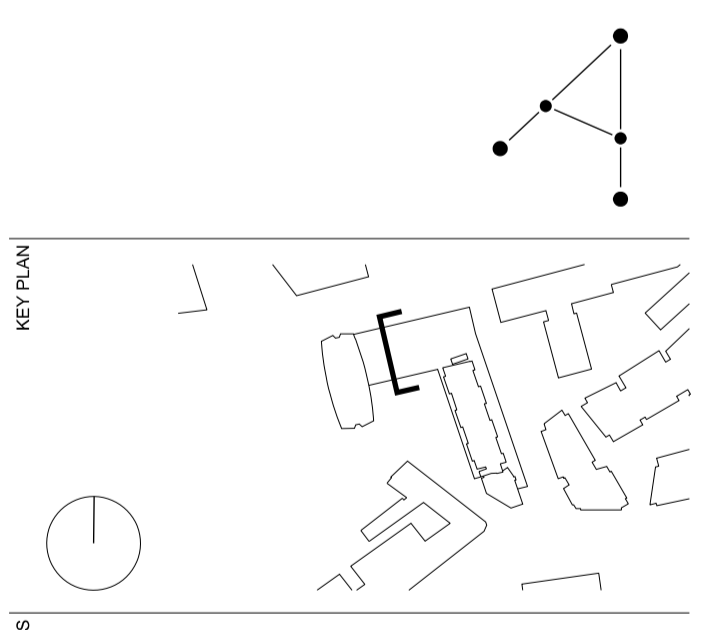

STATUS
PLANNING

RICK MATHER ARCHITECTS ©

123 Camden High Street London NW1 7JR
 T: 020 7284 1727 F: 020 7281 7826
 info@rickmather.com www.rickmather.com

JOB
Centre Point
 101-103 New Oxford Street
 London, WC1A 1DD

TITLE
PROPOSED SECTION
 SECTION DD
 CENTRE POINT LINK

DRAWN	JOB #	DRG #	REV
LR	552	12304-CPL	PL1

CHECKED	SCALE	SIZE	DATE	REV/DATE
TH	1:100	A1	MAR 15	20.03.15