


NOTES  
 DO NOT SCALE FROM THIS DRAWING.  
 CONTRACTOR TO CHECK ALL DIMENSIONS ON SITE.  
 ANY DISCREPANCIES TO BE REPORTED TO THE ARCHITECT IMMEDIATELY.

THE SURVEY INFORMATION CONTAINED IN THIS DRAWING WAS PROVIDED BY PLOWMAN CRAVEN SURVEY DRAWINGS DEC 2011 - OCT 2012.

COPYRIGHT RICK MATHER ARCHITECTS LLP ©


KEY

- APPLICATION 2 BOUNDARY
- EXISTING STRUCTURE
- TENANT FIT OUT - INDICATIVE ONLY

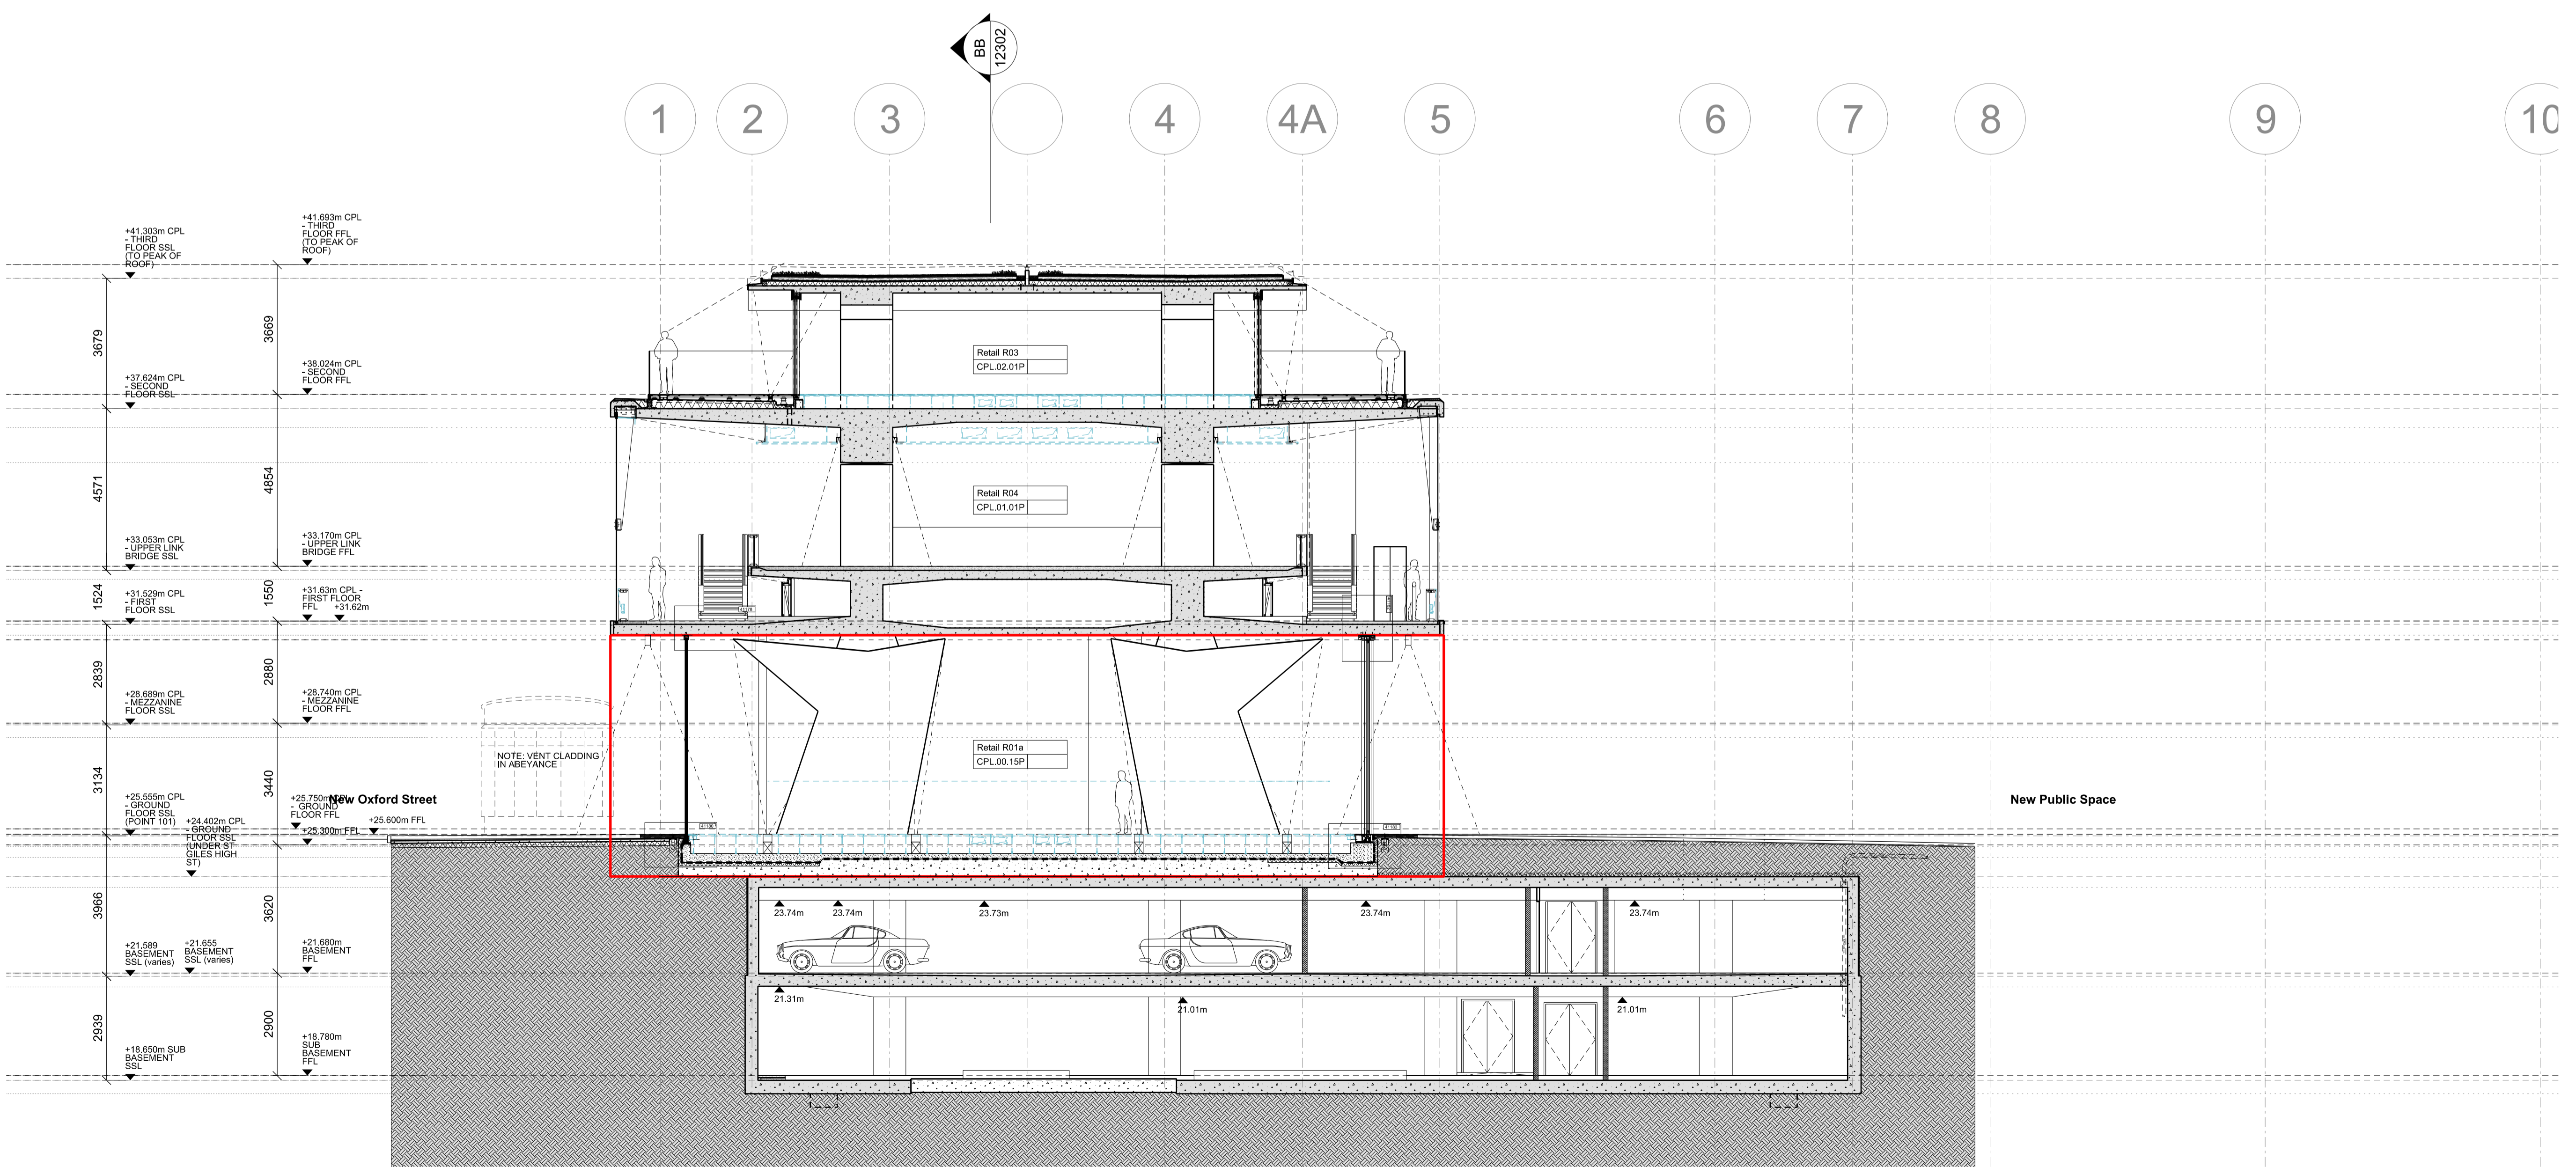

REVISIONS

REV	DATE	DESCRIPTION
PL1	20.03.15	PLANNING

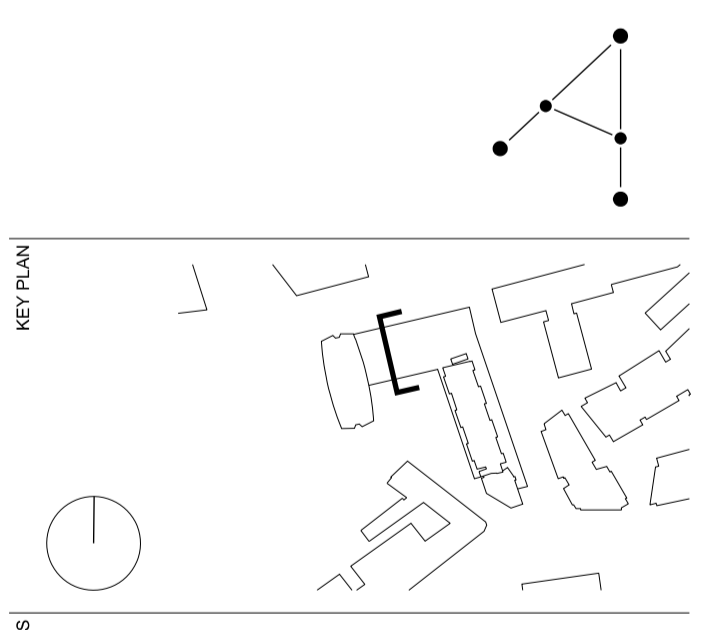

STATUS **PLANNING**

**RICK MATHER ARCHITECTS ©**

123 Camden High Street London NW1 7JR  
 T: 020 7284 1727 F: 020 7261 7626  
 info@rickmather.com www.rickmather.com


JOB  
**Centre Point**  
 101-103 New Oxford Street  
 London, WC1A 1DD

TITLE  
**PROPOSED SECTION**  
 SECTION DD  
 CENTRE POINT LINK

DRAWN	LR	JOB #	552	DRG #	12304-CPL	REV	PL1
CHECKED	TH	SCALE@A1	1:100	SIZE	A1	DATE	MAR 15
		REV/DATE					20.03.15


NOTES  
 DO NOT SCALE FROM THIS DRAWING.  
 CONTRACTOR TO CHECK ALL DIMENSIONS ON SITE.  
 ANY DISCREPANCIES TO BE REPORTED TO THE ARCHITECT IMMEDIATELY.  
 THE SURVEY INFORMATION CONTAINED IN THIS DRAWING WAS PROVIDED BY PLOWMAN CRAVEN SURVEY DRAWINGS DEC 2011 - OCT 2012.  
 COPYRIGHT RICK MATHER ARCHITECTS LLP ©

- APPLICATION 2 BOUNDARY
- ① NEW FULL HEIGHT ALL GLASS SHOP FRONTS
- ② EXISTING SCULPTURAL PILOTTI COLUMNS

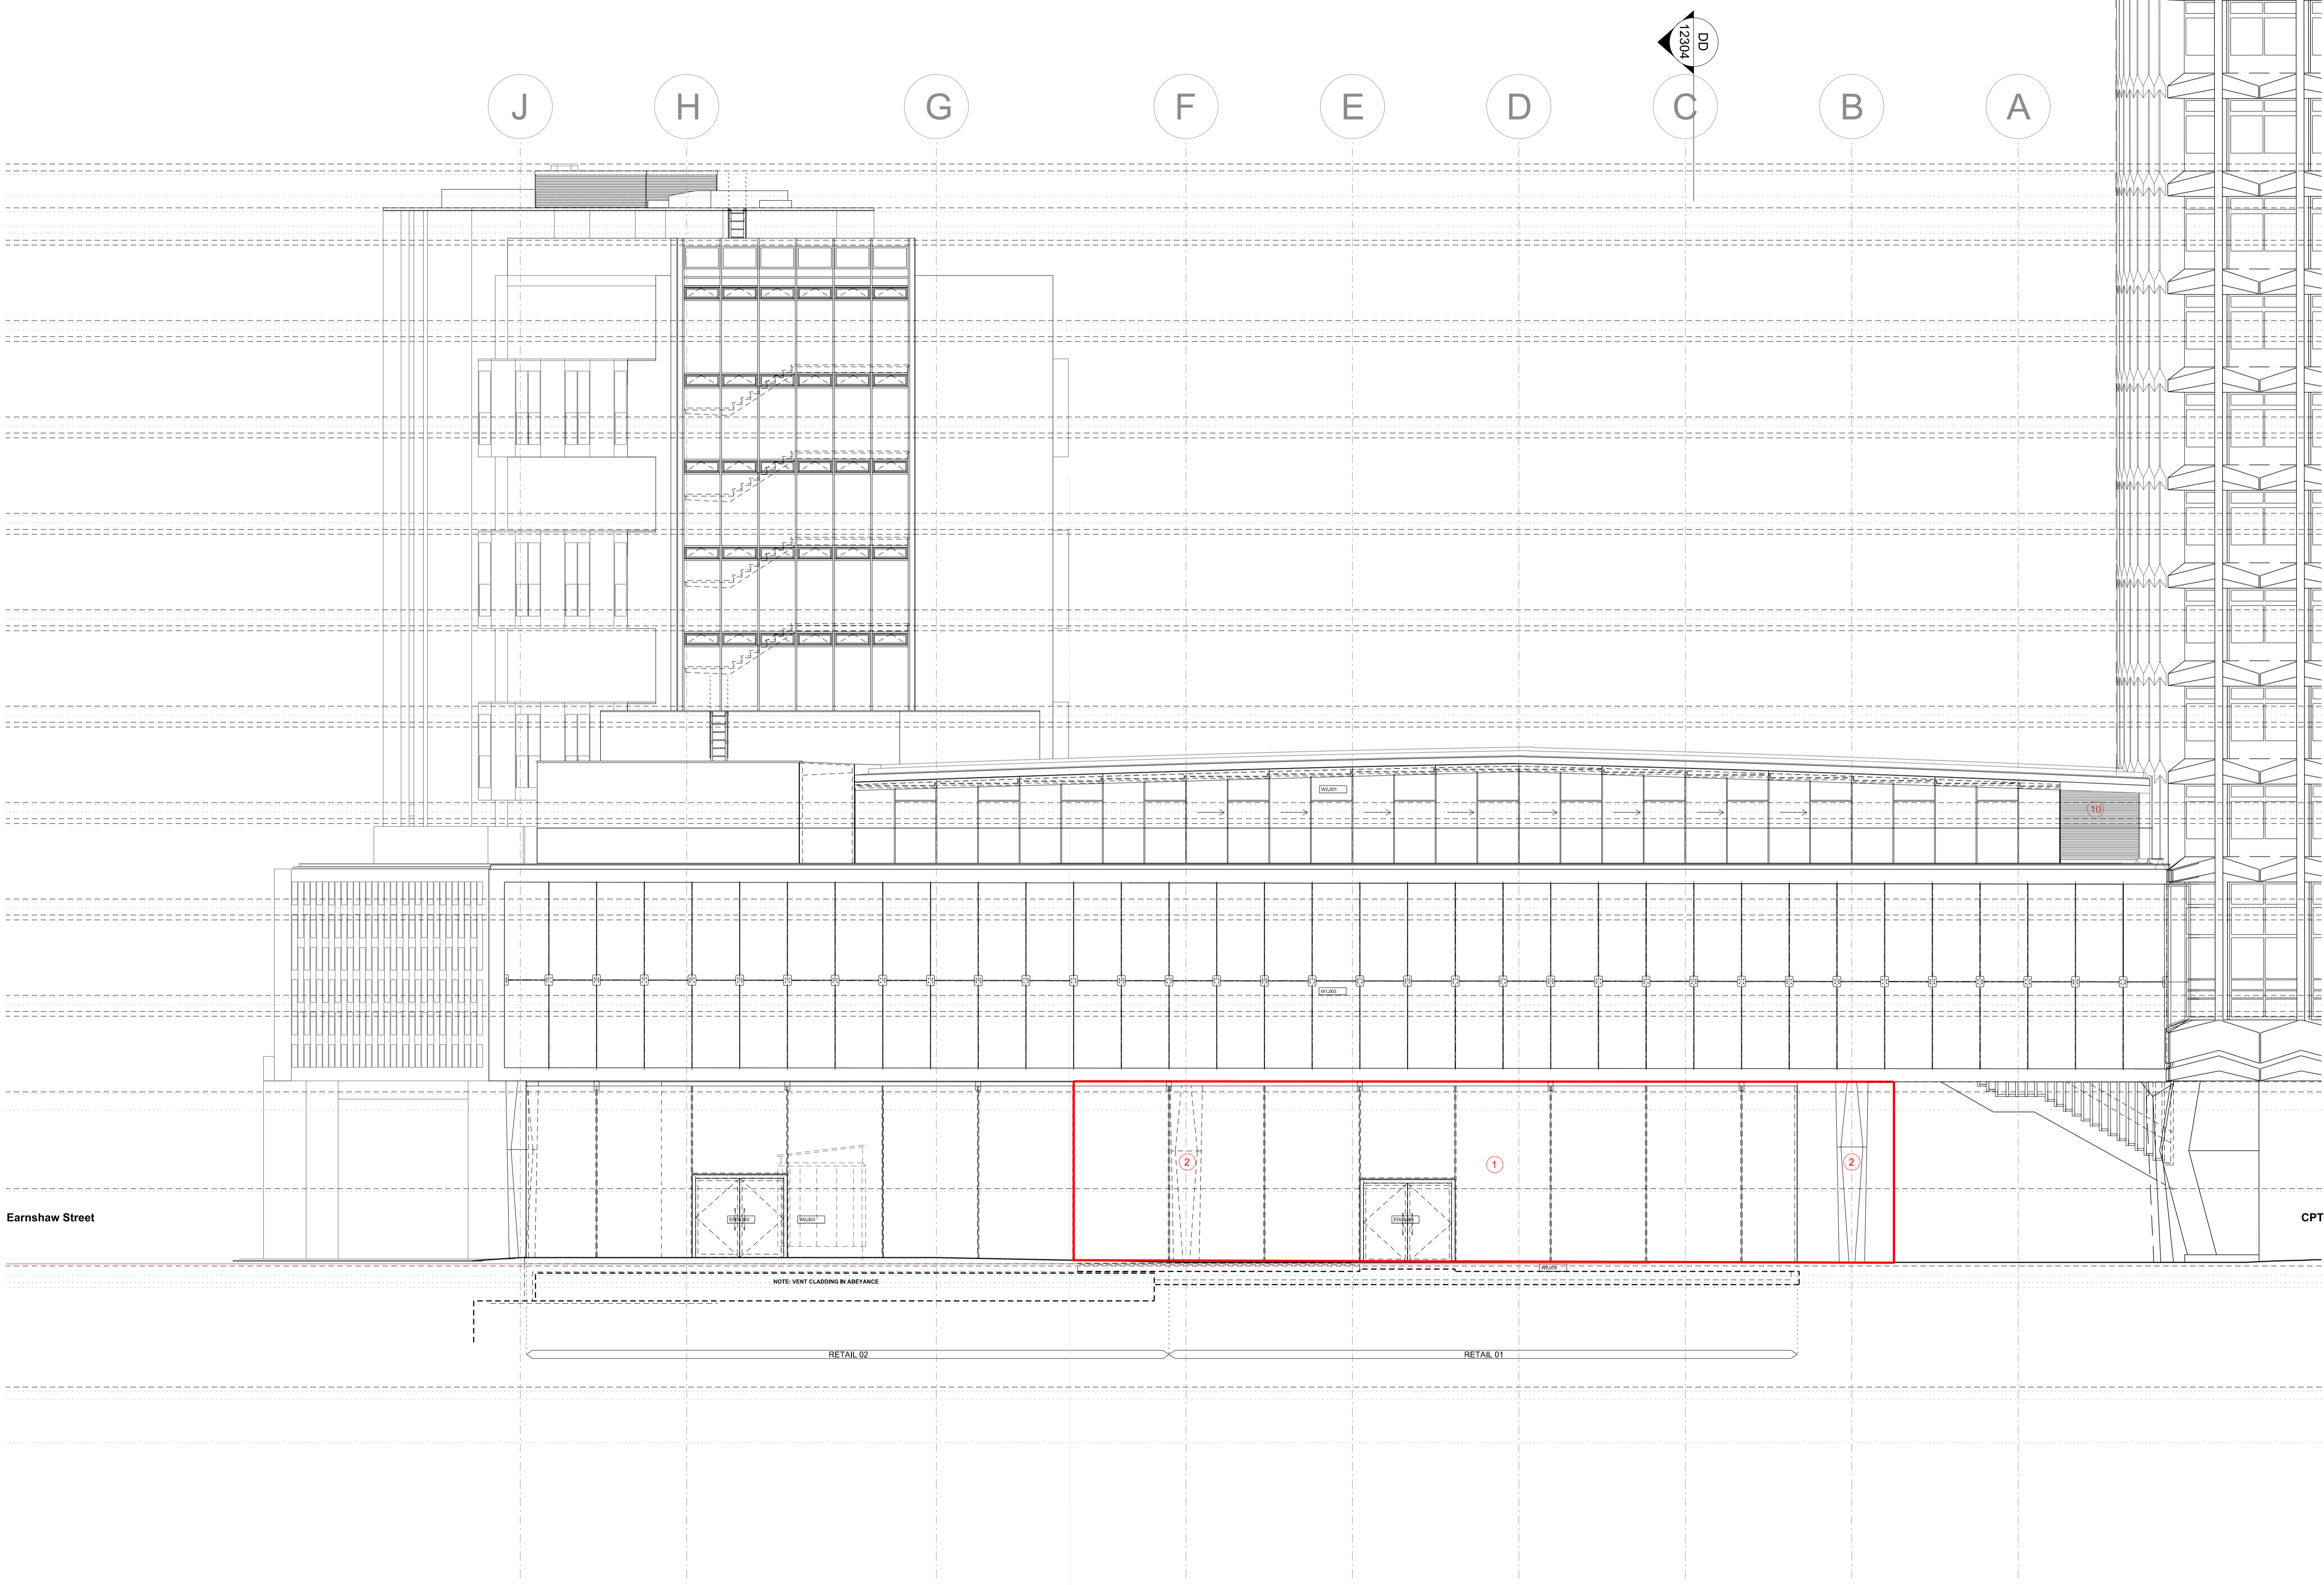

REVISIONS

PL1	20.03.15	PLANNING
REV	DATE	DESCRIPTION

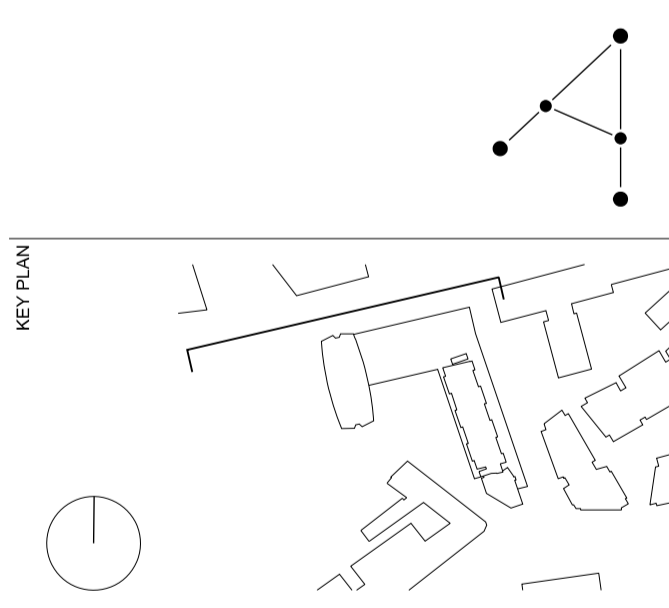

STATUS **PLANNING**

**RICK MATHER ARCHITECTS ©**  
 123 Camden High Street London NW1 7JR  
 T: 020 7284 1727 F: 020 7287 7826  
 info@rickmather.com www.rickmather.com

JOB  
**Centre Point**  
 101-103 New Oxford Street  
 London, WC1A 1DD

TITLE  
**PROPOSED ELEVATIONS**  
 NORTH ELEVATION  
 AFFORDABLE HOUSING BLOCK



DRAWN	JOB #	DRG #	REV	
LR	552	12380-CPW	PL1	
CHECKED	SCALE@A1	SIZE	DATE	REV/DATE
TH	1:100	A1	MAR 15	20.03.15

NOTES  
 DO NOT SCALE FROM THIS DRAWING.  
 CONTRACTOR TO CHECK ALL DIMENSIONS ON SITE.  
 ANY DISCREPANCIES TO BE REPORTED TO THE ARCHITECT IMMEDIATELY.  
 THE SURVEY INFORMATION CONTAINED IN THIS DRAWING WAS PROVIDED BY PLOWMAN CRAVEN SURVEY DRAWINGS DEC 2011 - OCT 2012.  
 COPYRIGHT RICK MATHER ARCHITECTS LLP ©

- APPLICATION 2 BOUNDARY
- ① GLAZED SLIDING DOORS
- ② EXISTING SCULPTURAL PILOTI COLUMNS

DD  
12304

A B C D E F G H J

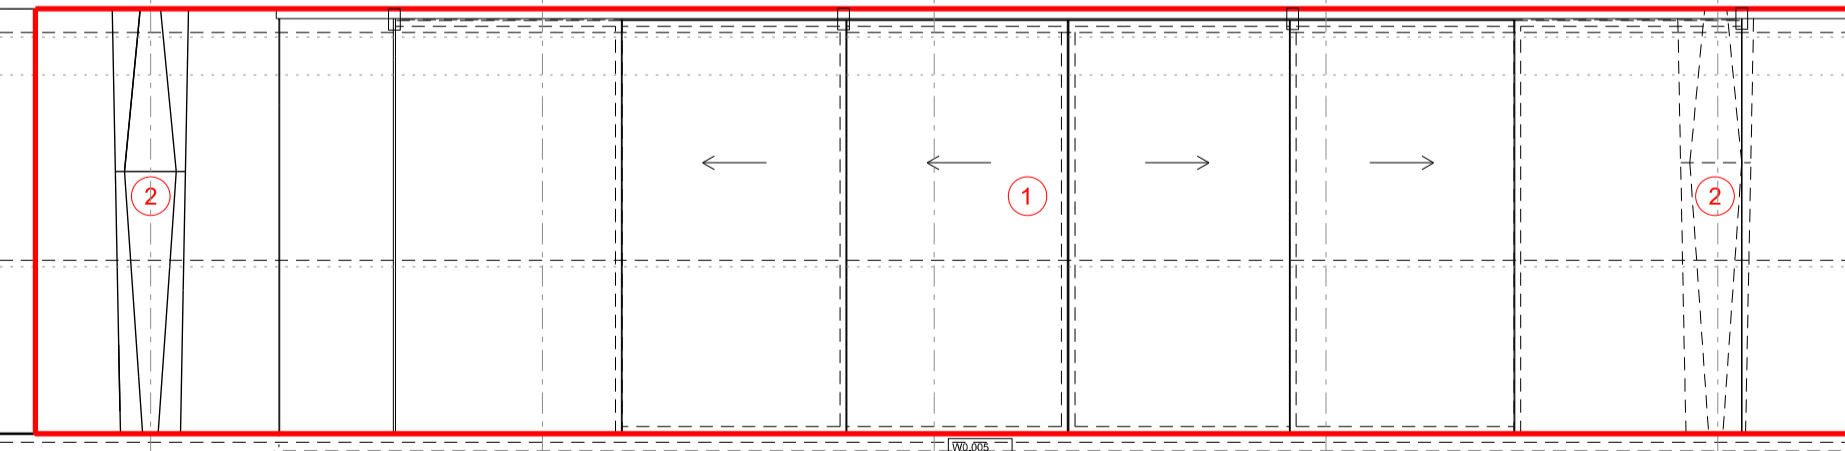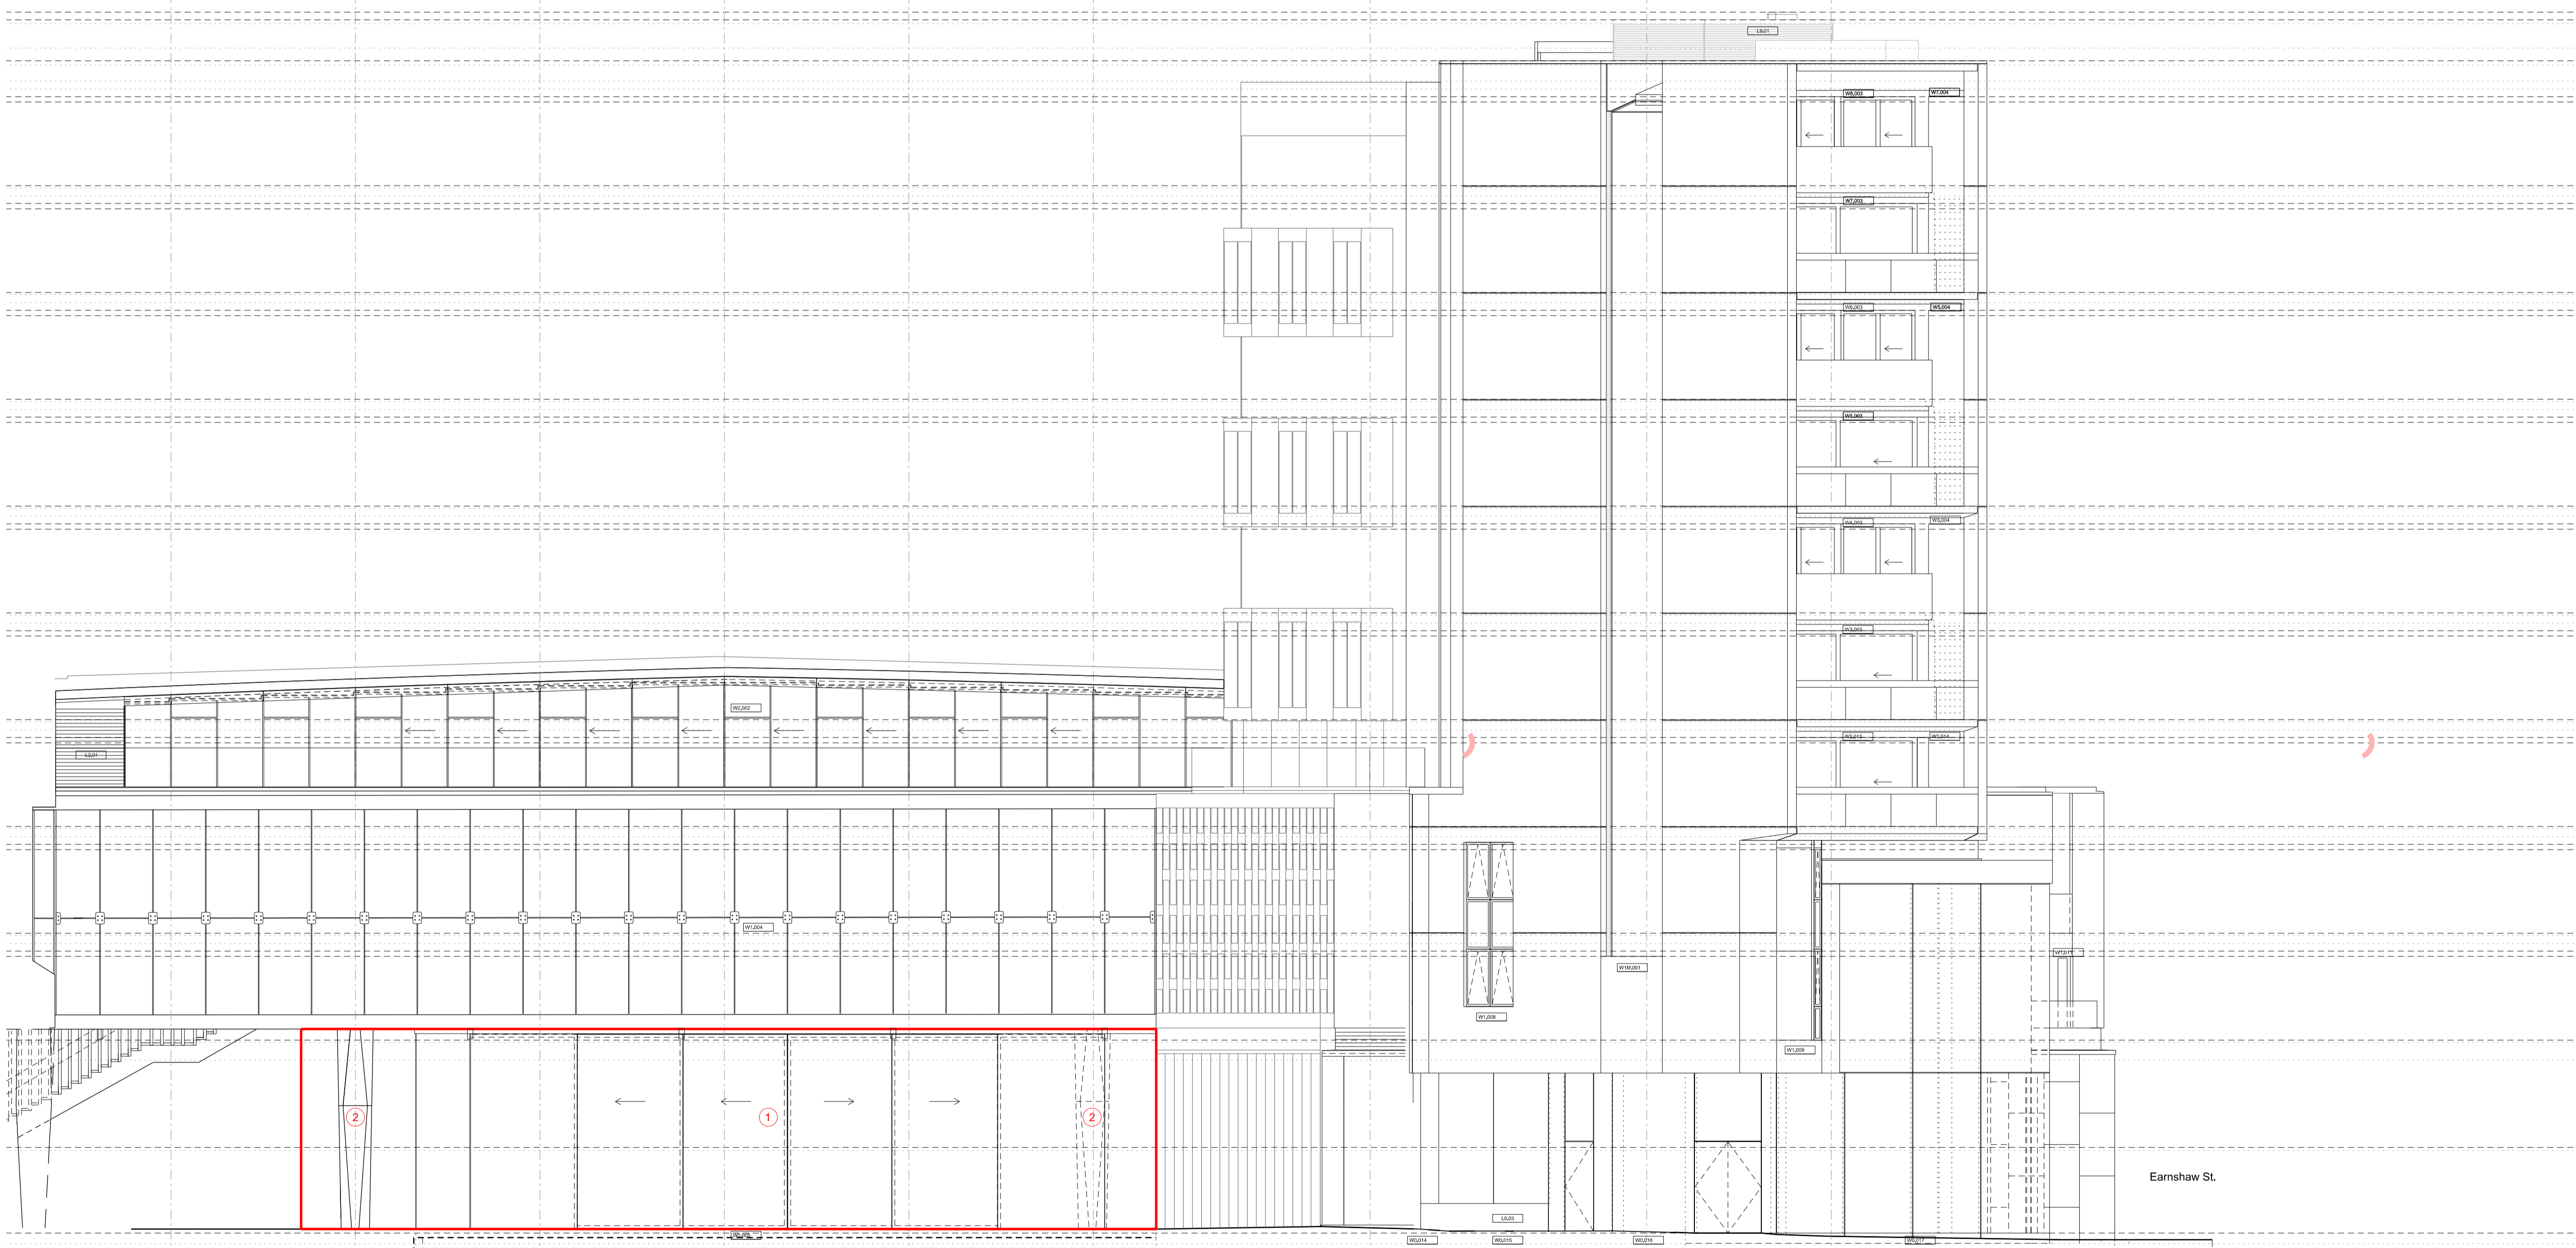


RETAIL 01

RETAIL 09

REVISIONS

REV	DATE	DESCRIPTION
PL1	20.03.15	PLANNING

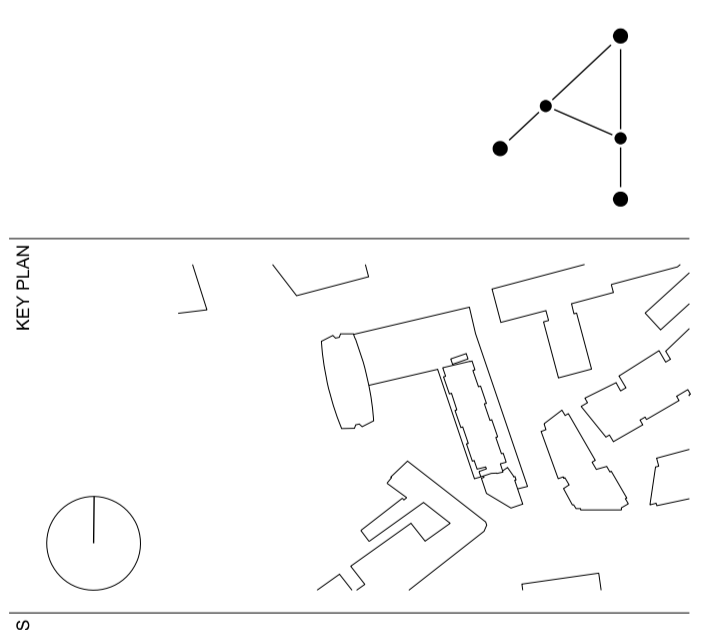

STATUS  
**PLANNING**

**RICK MATHER ARCHITECTS ©**

123 Camden High Street London NW1 7JR  
 T: 020 7284 1727 F: 020 7287 7626  
 info@rickmather.com www.rickmather.com

JOB  
**Centre Point**  
 101-103 New Oxford Street  
 London, WC1A 1DD

TITLE  
**PROPOSED ELEVATION**  
 SOUTH ELEVATION  
 AFFORDABLE HOUSING BLOCK

DRAWN	JOB #	DRG #	REV	
LR	552	12381-CPW	P1	
CHECKED	SCALE	SIZE	DATE	REV/DATE
TH	1:100	A1	MAR 15	20.03.15