


41182

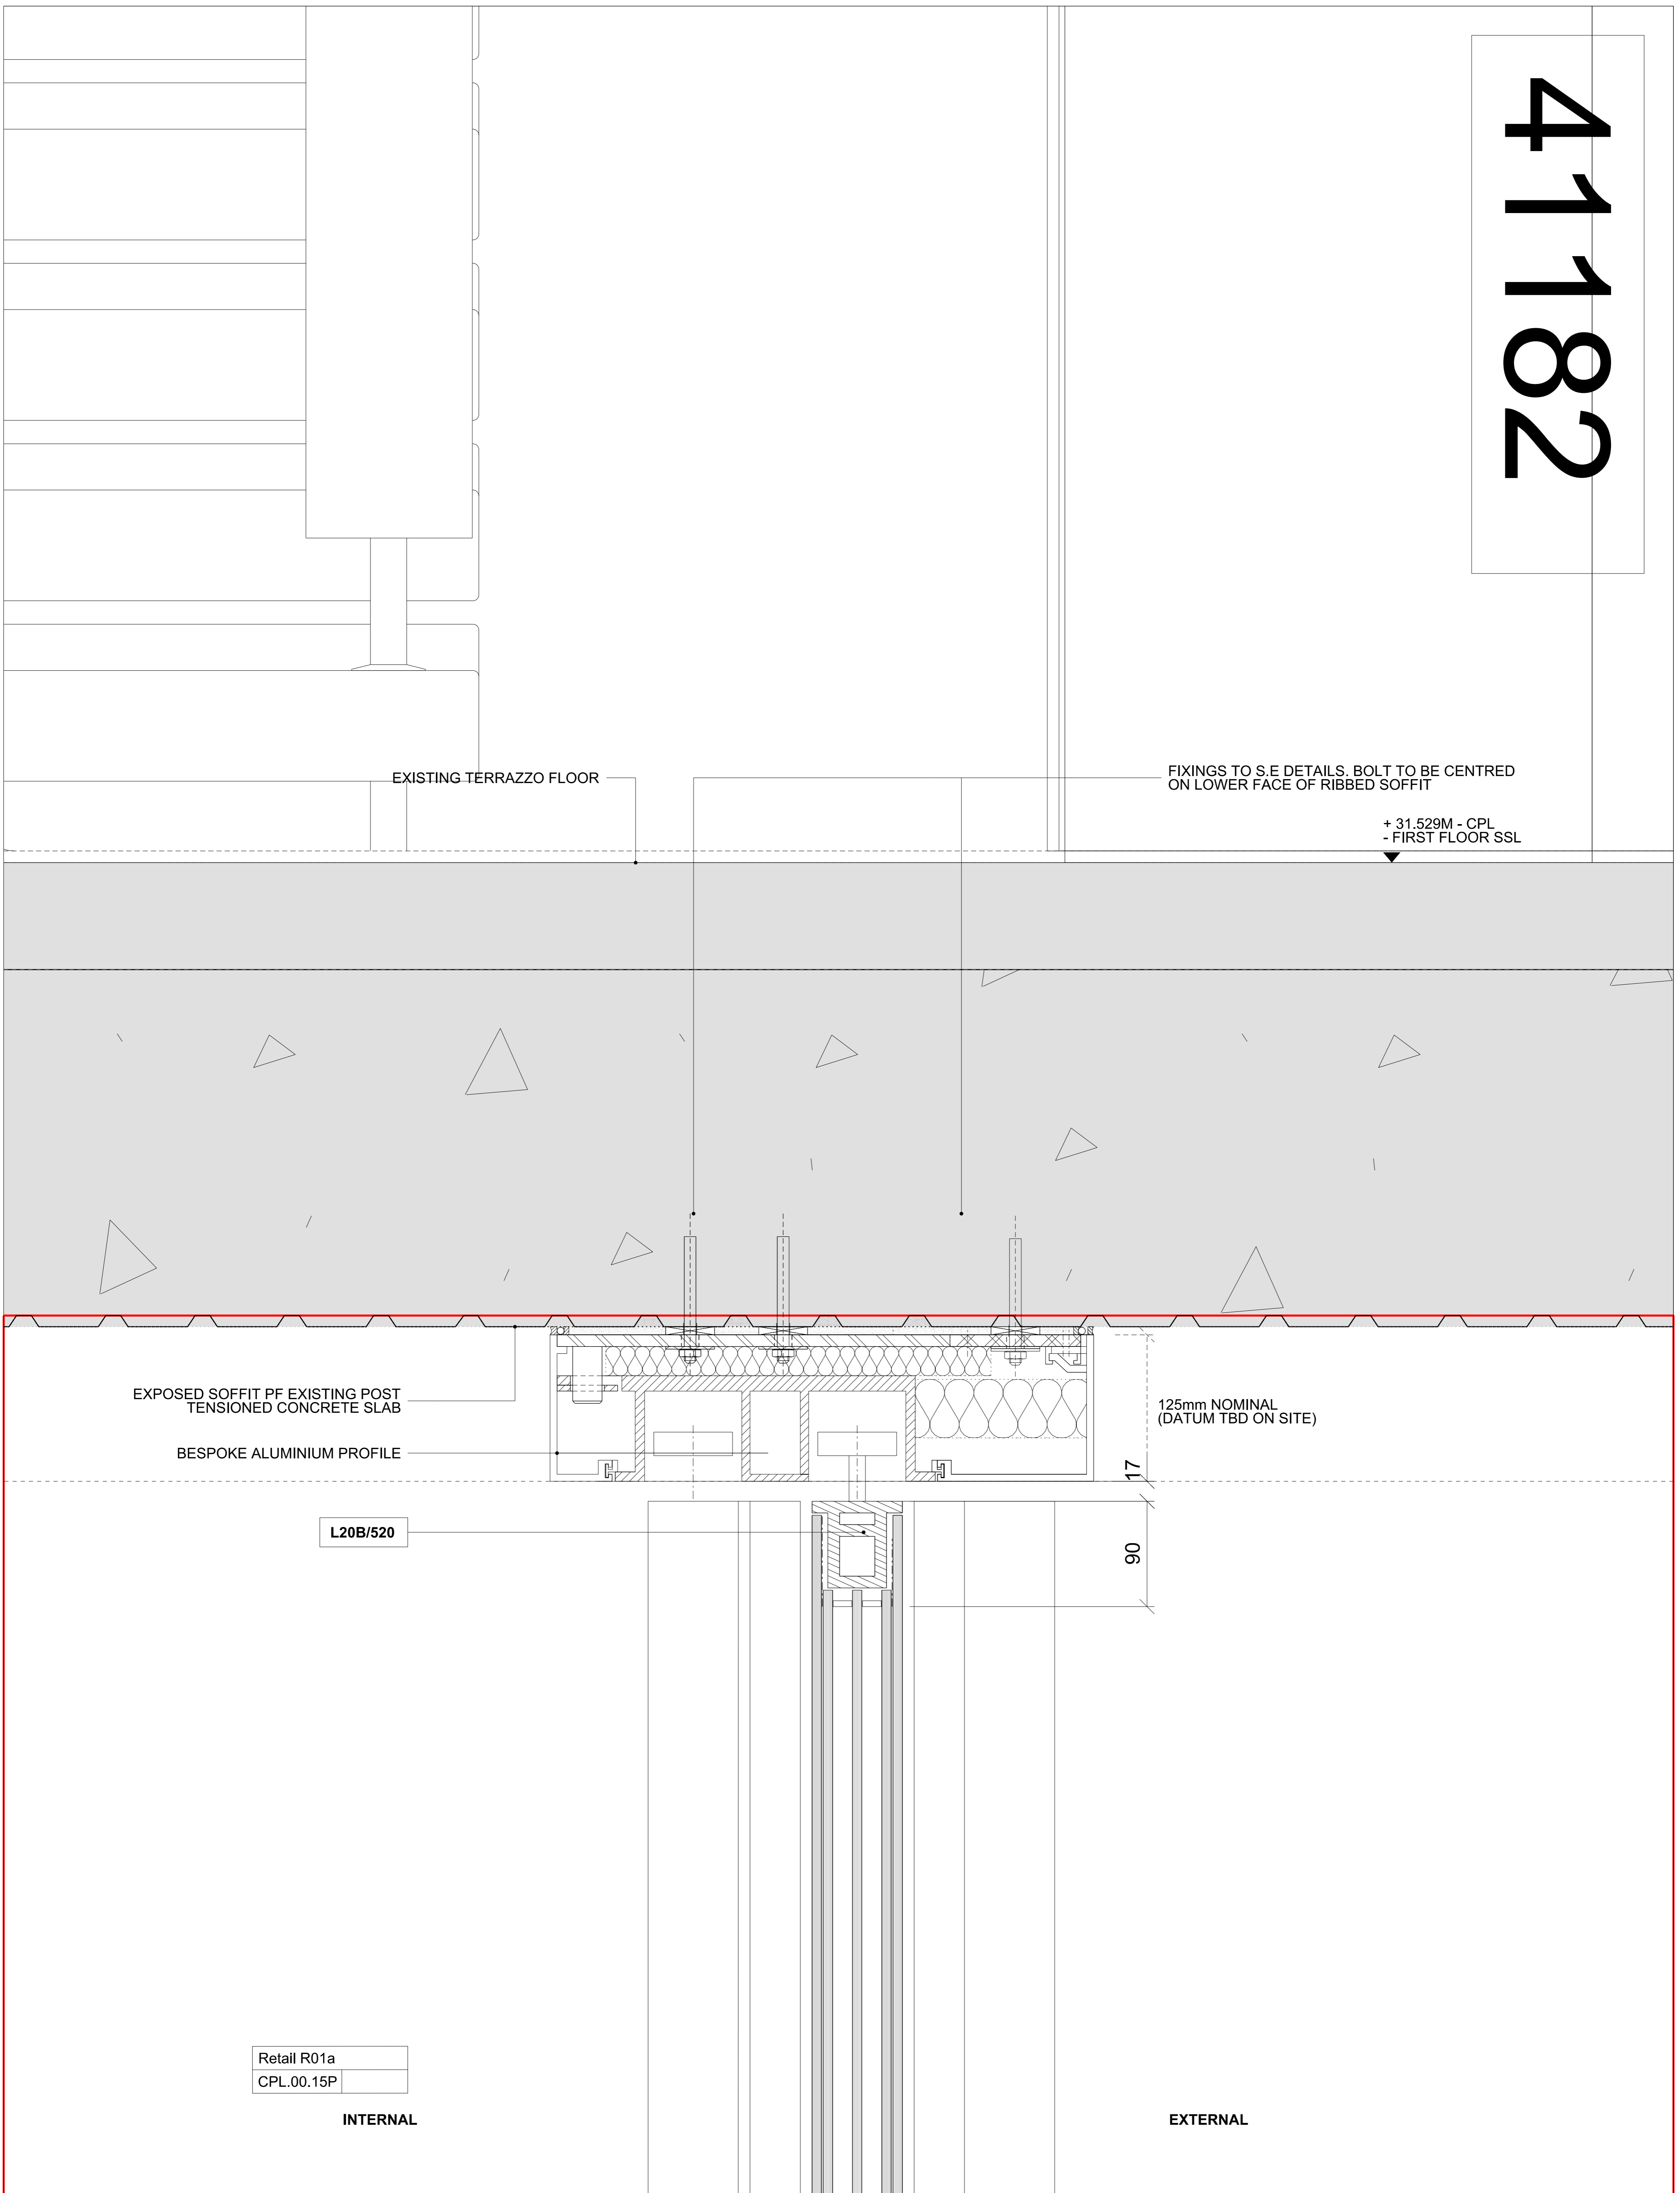

DO NOT SCALE FROM THIS DRAWING. CONTRACTOR TO CHECK ALL DIMENSIONS ON SITE. ANY DISCREPANCIES TO BE REPORTED TO THE ARCHITECT IMMEDIATELY.

COPYRIGHT RICK MATHER ARCHITECTS LLP ©

PLANNING

NOTES
ALL DIMENSIONS SHOWN ARE NOTIONAL PENDING CONFIRMATION FROM DETAILED SURVEY BY OTHERS.

REVISIONS	REV	DATE	DESCRIPTION

APPLICATION 2 BOUNDARY —

DENOTES EXISTING

JOB CENTRE POINT
 101-103 New Oxford Street, WC1A 1DD

RICK MATHER ARCHITECTS ©

123 Camden High Street London NW1 7JR
 T: 020 7284 1727 F: 020 7267 7826
 Info@rickmather.com www.rickmather.com

TITLE	DRWN	JOB #	DRG #	REV
CPL Sliding Doors/Slab Soffit Junction Section DD - Detail 41182	LR	552	41182-CPL	PL1
CHECKED	SCALE	SIZE	DATE	REV DATE
TH	1:5	A3	MAR 15	17.03.15

41183

INTERNAL

Retail R01a
CPL.00.15P

EXTERNAL

STRUCTURAL GLASS ASSEMBLY (EXTERNAL) TO
GROUND FLOOR RETAIL UNITS - CPL NORTH AND WEST

L20B/520

+ 25.60M - CPL
- GROUND FLOOR FFL

FOR PAVING DETAILS
REFER TO GILLESPIES CURRENT SPECIFICATION.

Q10/170 LINEAR SLOT DRAINAGE CHANNEL

TRENCH HEATER
(FIT OUT)

FLOOR TYPE H3.1
(TENANT FIT OUT)

LIQUID MEMBRANE TO SLIDING DOOR SYSTEM

J30/140B

VERTICAL BELOW GROUND INSULATION

EE20B/200B

SELF ADHESIVE WATERPROOFING MEMBRANE TO UPSTAND

J40/185

WATERPROOFING MEMBRANE TO U/S SLAB

J40/180

HORIZONTAL HIGH LOAD CAPACITY BELOW GROUND INSULATION

EE20B/200A

HORIZONTAL BELOW GROUND INSULATION

EE20B/200

150

250

DO NOT SCALE FROM THIS DRAWING. CONTRACTOR TO CHECK ALL DIMENSIONS ON SITE.
ANY DISCREPANCIES TO BE REPORTED TO THE ARCHITECT IMMEDIATELY.

COPYRIGHT RICK MATHER ARCHITECTS LLP ©

PLANNING

NOTES

REV	DATE	DESCRIPTION
PL1	20.03.15	PLANNING

APPLICATION 02 BOUNDARY

DENOTES EXISTING

CENTRE POINT
101-103 New Oxford Street, WC1A 1DD

RICK MATHER ARCHITECTS ©

123 Camden High Street London NW1 7JR
T: 020 7284 1727 F: 020 7267 7826
Info@rickmather.com www.rickmather.com

CPL Sliding Door/Floor Junction
Section DD - Detail 41183

DRAWN	JOB #	DRG #	REV
LR	552	41183-CPL	PL1
CHECKED	SCALE	SIZE	DATE
TH	1:5	A3	MAR 15
REV DATE	20.03.15		