




TYPICAL FASCIA SIGN

6000 x 650 x 60mm
 3mm ALUMINIUM FOLDED & WELDED TRAY FASCIA
 POWDER COATED 'UMBRA GREY' RAL 7022.
 BUILT-UP RIM & RETURN 'COSTA' LETTERS FINISHED 'COSTA RED'
 (EXAMPLE SHOWING 300mm 'T' HEIGHT)
 Scale 1 : 20




FASCIA LETTERING

2mm ALUMINIUM FLATCUT LETTERING FINISHED MATT WHITE
 BONDED DIRECTLY TO EXISTING FASCIA AREA/TRAY.
 Scale 1 : 10

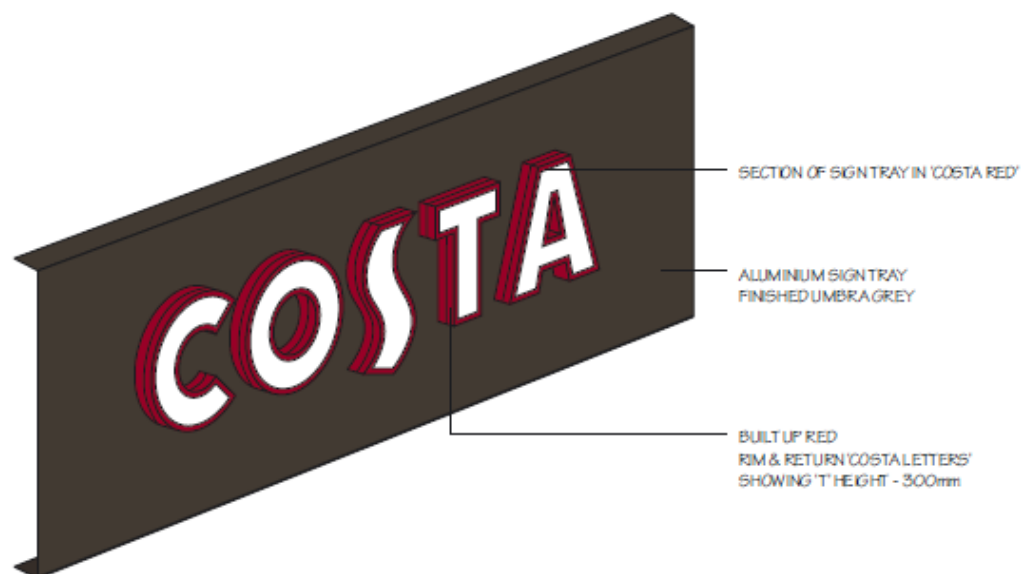

DETAIL

ALUMINIUM FASCIA TRAY - BUILT UP RED LETTERS WITH INTERNAL L.E.D. ILLUMINATION

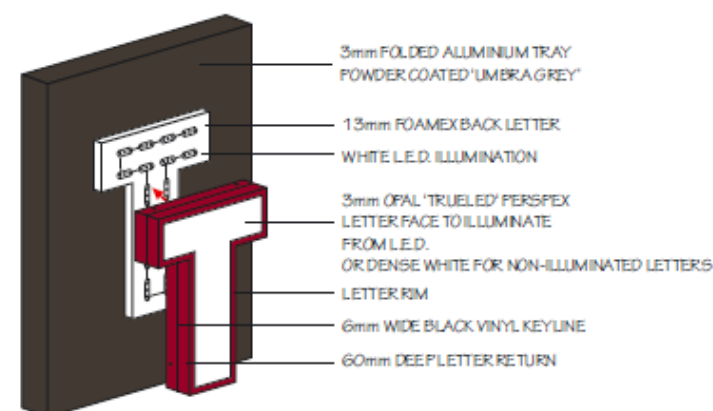

ANY COLOURS SHOWN ARE INDICATIVE ONLY AND ARE NOT TRUE REPRESENTATIONS OF THE FINISHED PRODUCT.
 THIS DRAWING IS THE PROPERTY OF CHRIS BENSON SIGNS LIMITED. COPYRIGHT IS RESERVED BY THEM AND IS LOANED ON THE CONDITION THAT IT IS NOT COPIED OR DISCLOSED BY OR TO ANY UNAUTHORISED PERSONS WITHOUT PRIOR CONSENT IN WRITING OF CHRIS BENSON SIGNS LIMITED.
 96 - 98 GREAT HOWARD STREET,
 LIVERPOOL, L3 7AX

CLIENT	COSTA			JOB	ATLAS FASCIA OPTIONS		
DATE	02.07.2015	SCALE	AS SHOWN @ A3	DRAWN	J.B.	REV	
						DWG No.	19974

Tel: 0151-298 1567 • Fax: 0151-298 1568 • Web site: www.benson-signs.co.uk • E-mail: info@benson-signs.co.uk

