


- Notes:**
1. This drawing to be read in conjunction with all other relevant architectural structural and other consultants drawings and specifications.
 2. Any discrepancies between this and any other relevant drawing must be brought to the attention of the Format project coordinator immediately.
 3. Only written dimensions are to be used. Do not scale from any part of this drawing.
 4. This drawing remains the property of Format Extend Limited and is protected by copyright.

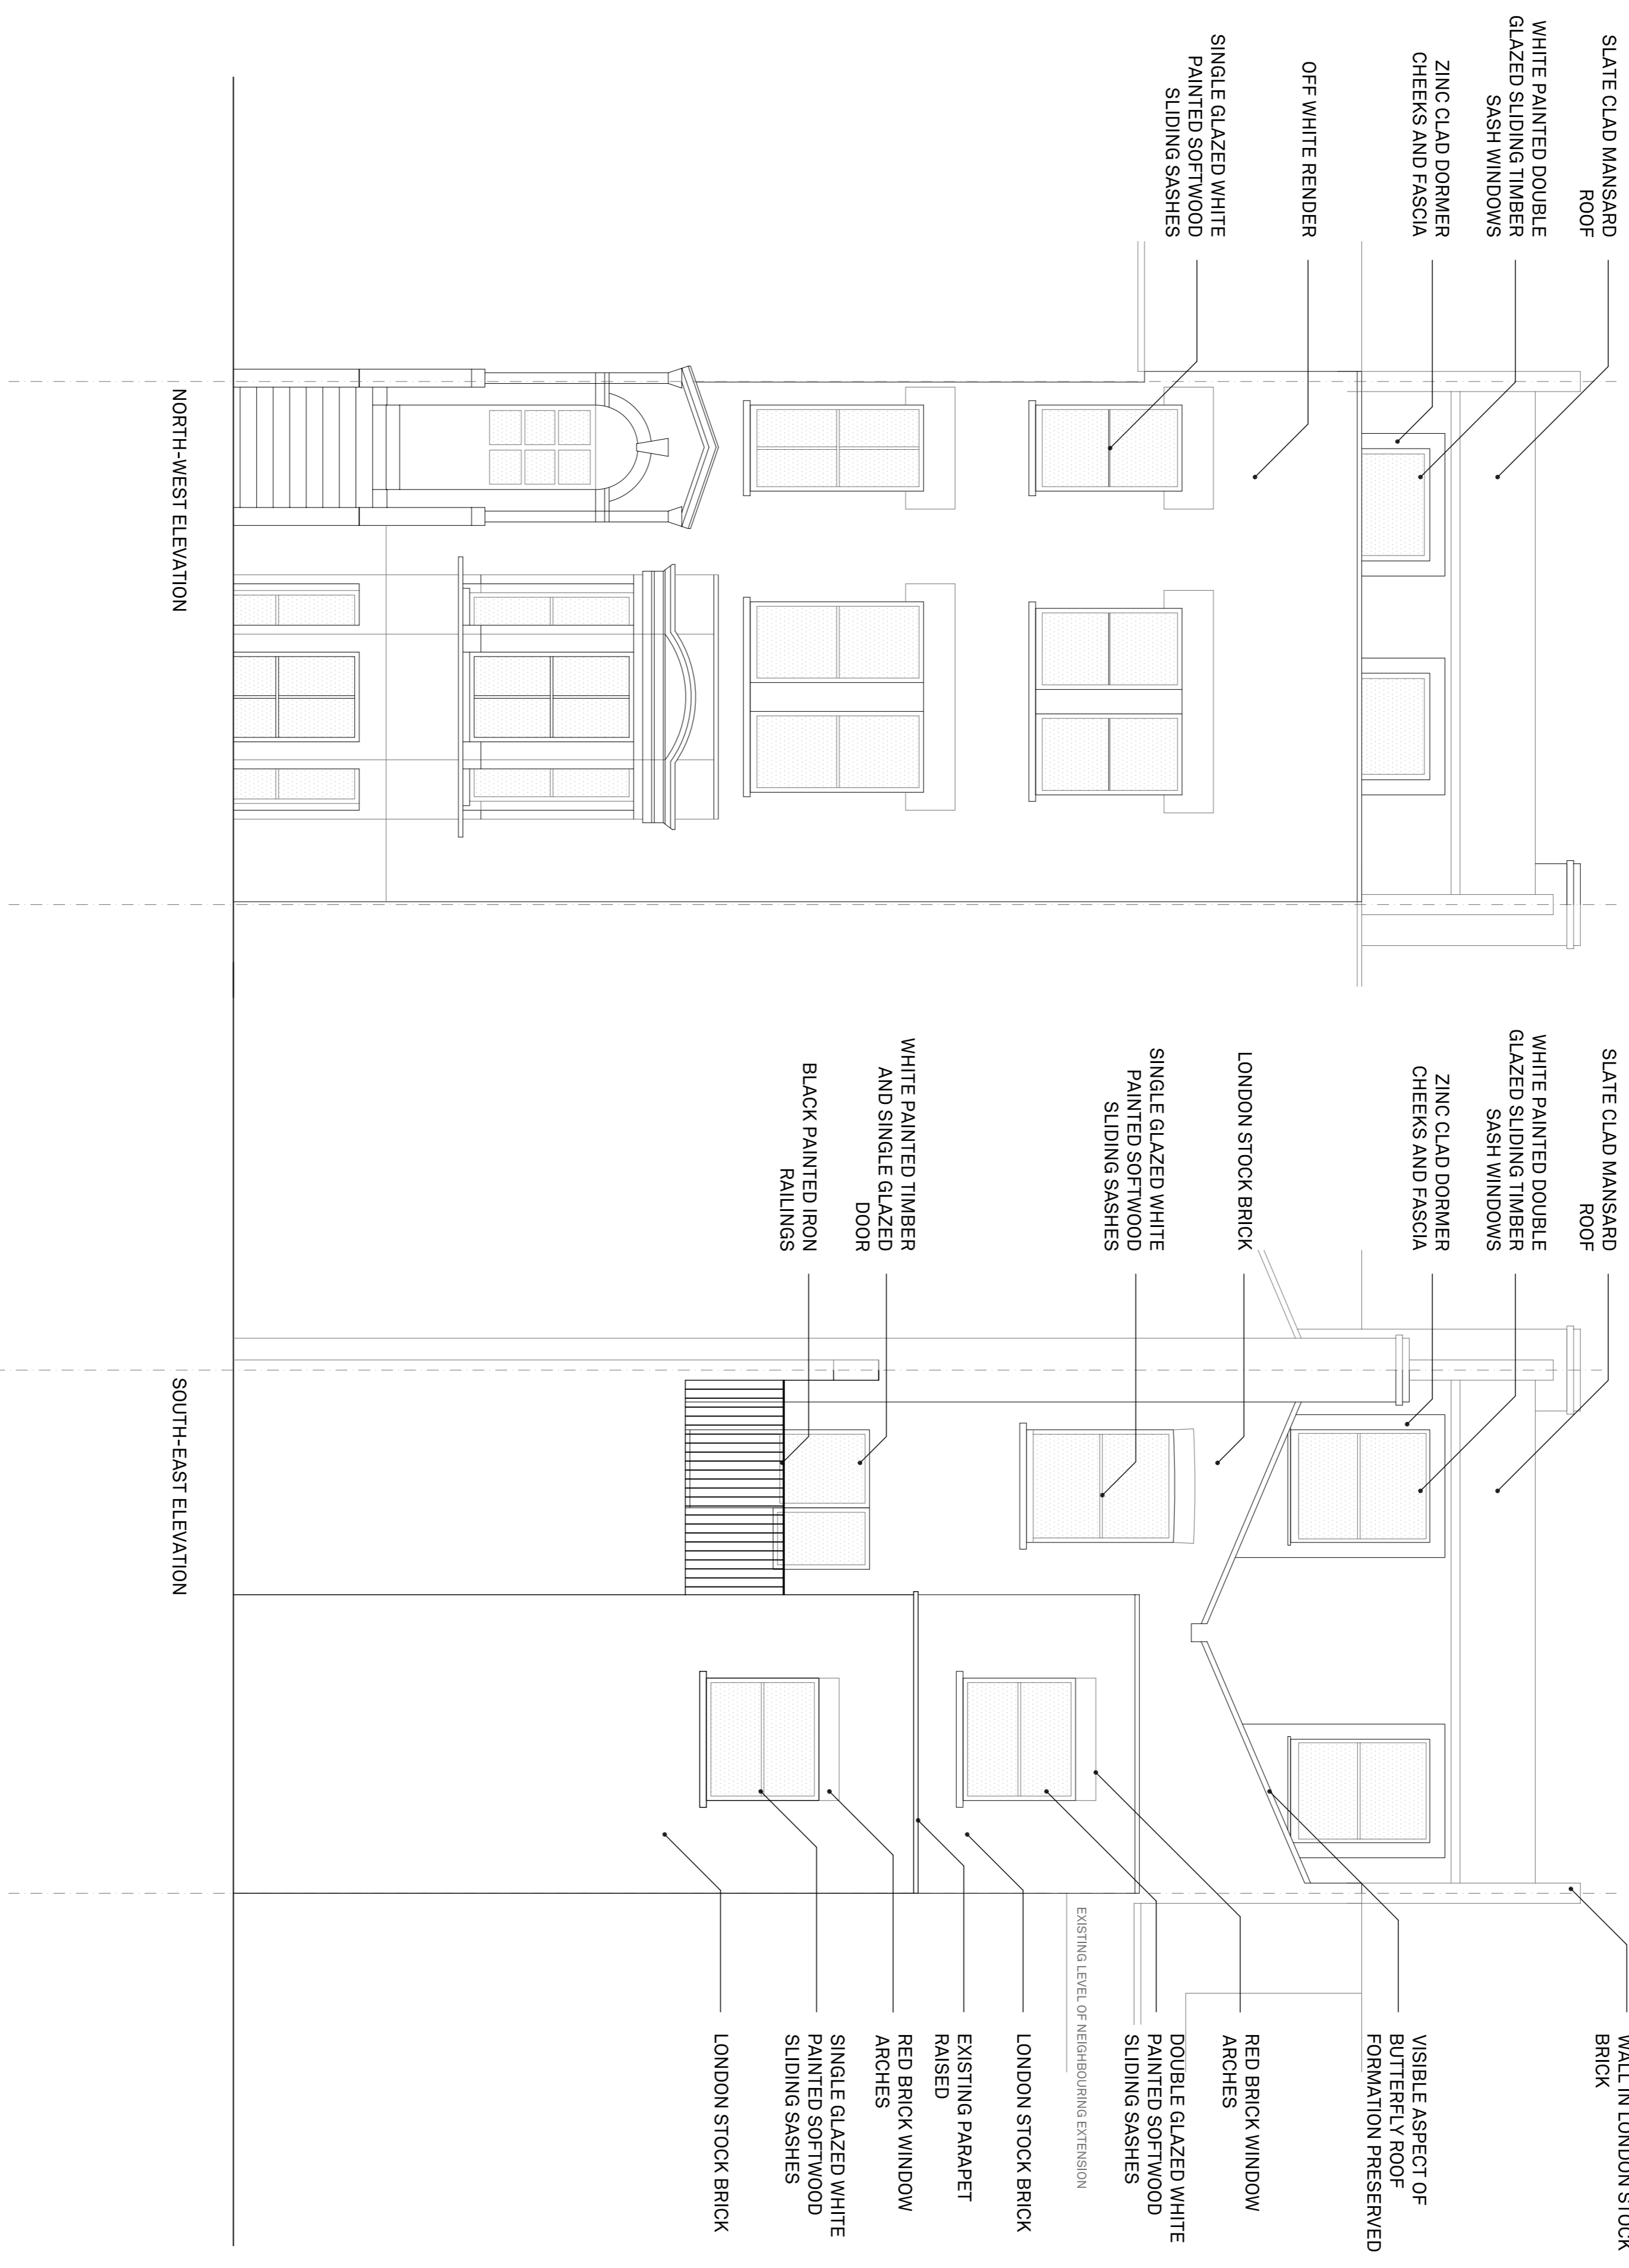

Revisions:

A	Various Amendments
B	Various Amendments
C	Rear extension levels adjusted
D	

Dwg Title: Elevations as Proposed

Address:

14B Messina Avenue
London
NW6 4LD

Scale: 1:100@A3 1:50@A1

Job No: 15003

Drawing No: P-101	Rev: C
-------------------	--------

Drawn by: JOH Checked: ROH

Format Extend Ltd
25 Lonsdale Road
London NW6 6PA
Tel: 0207 372 7976
E: info@formatextend.com

